
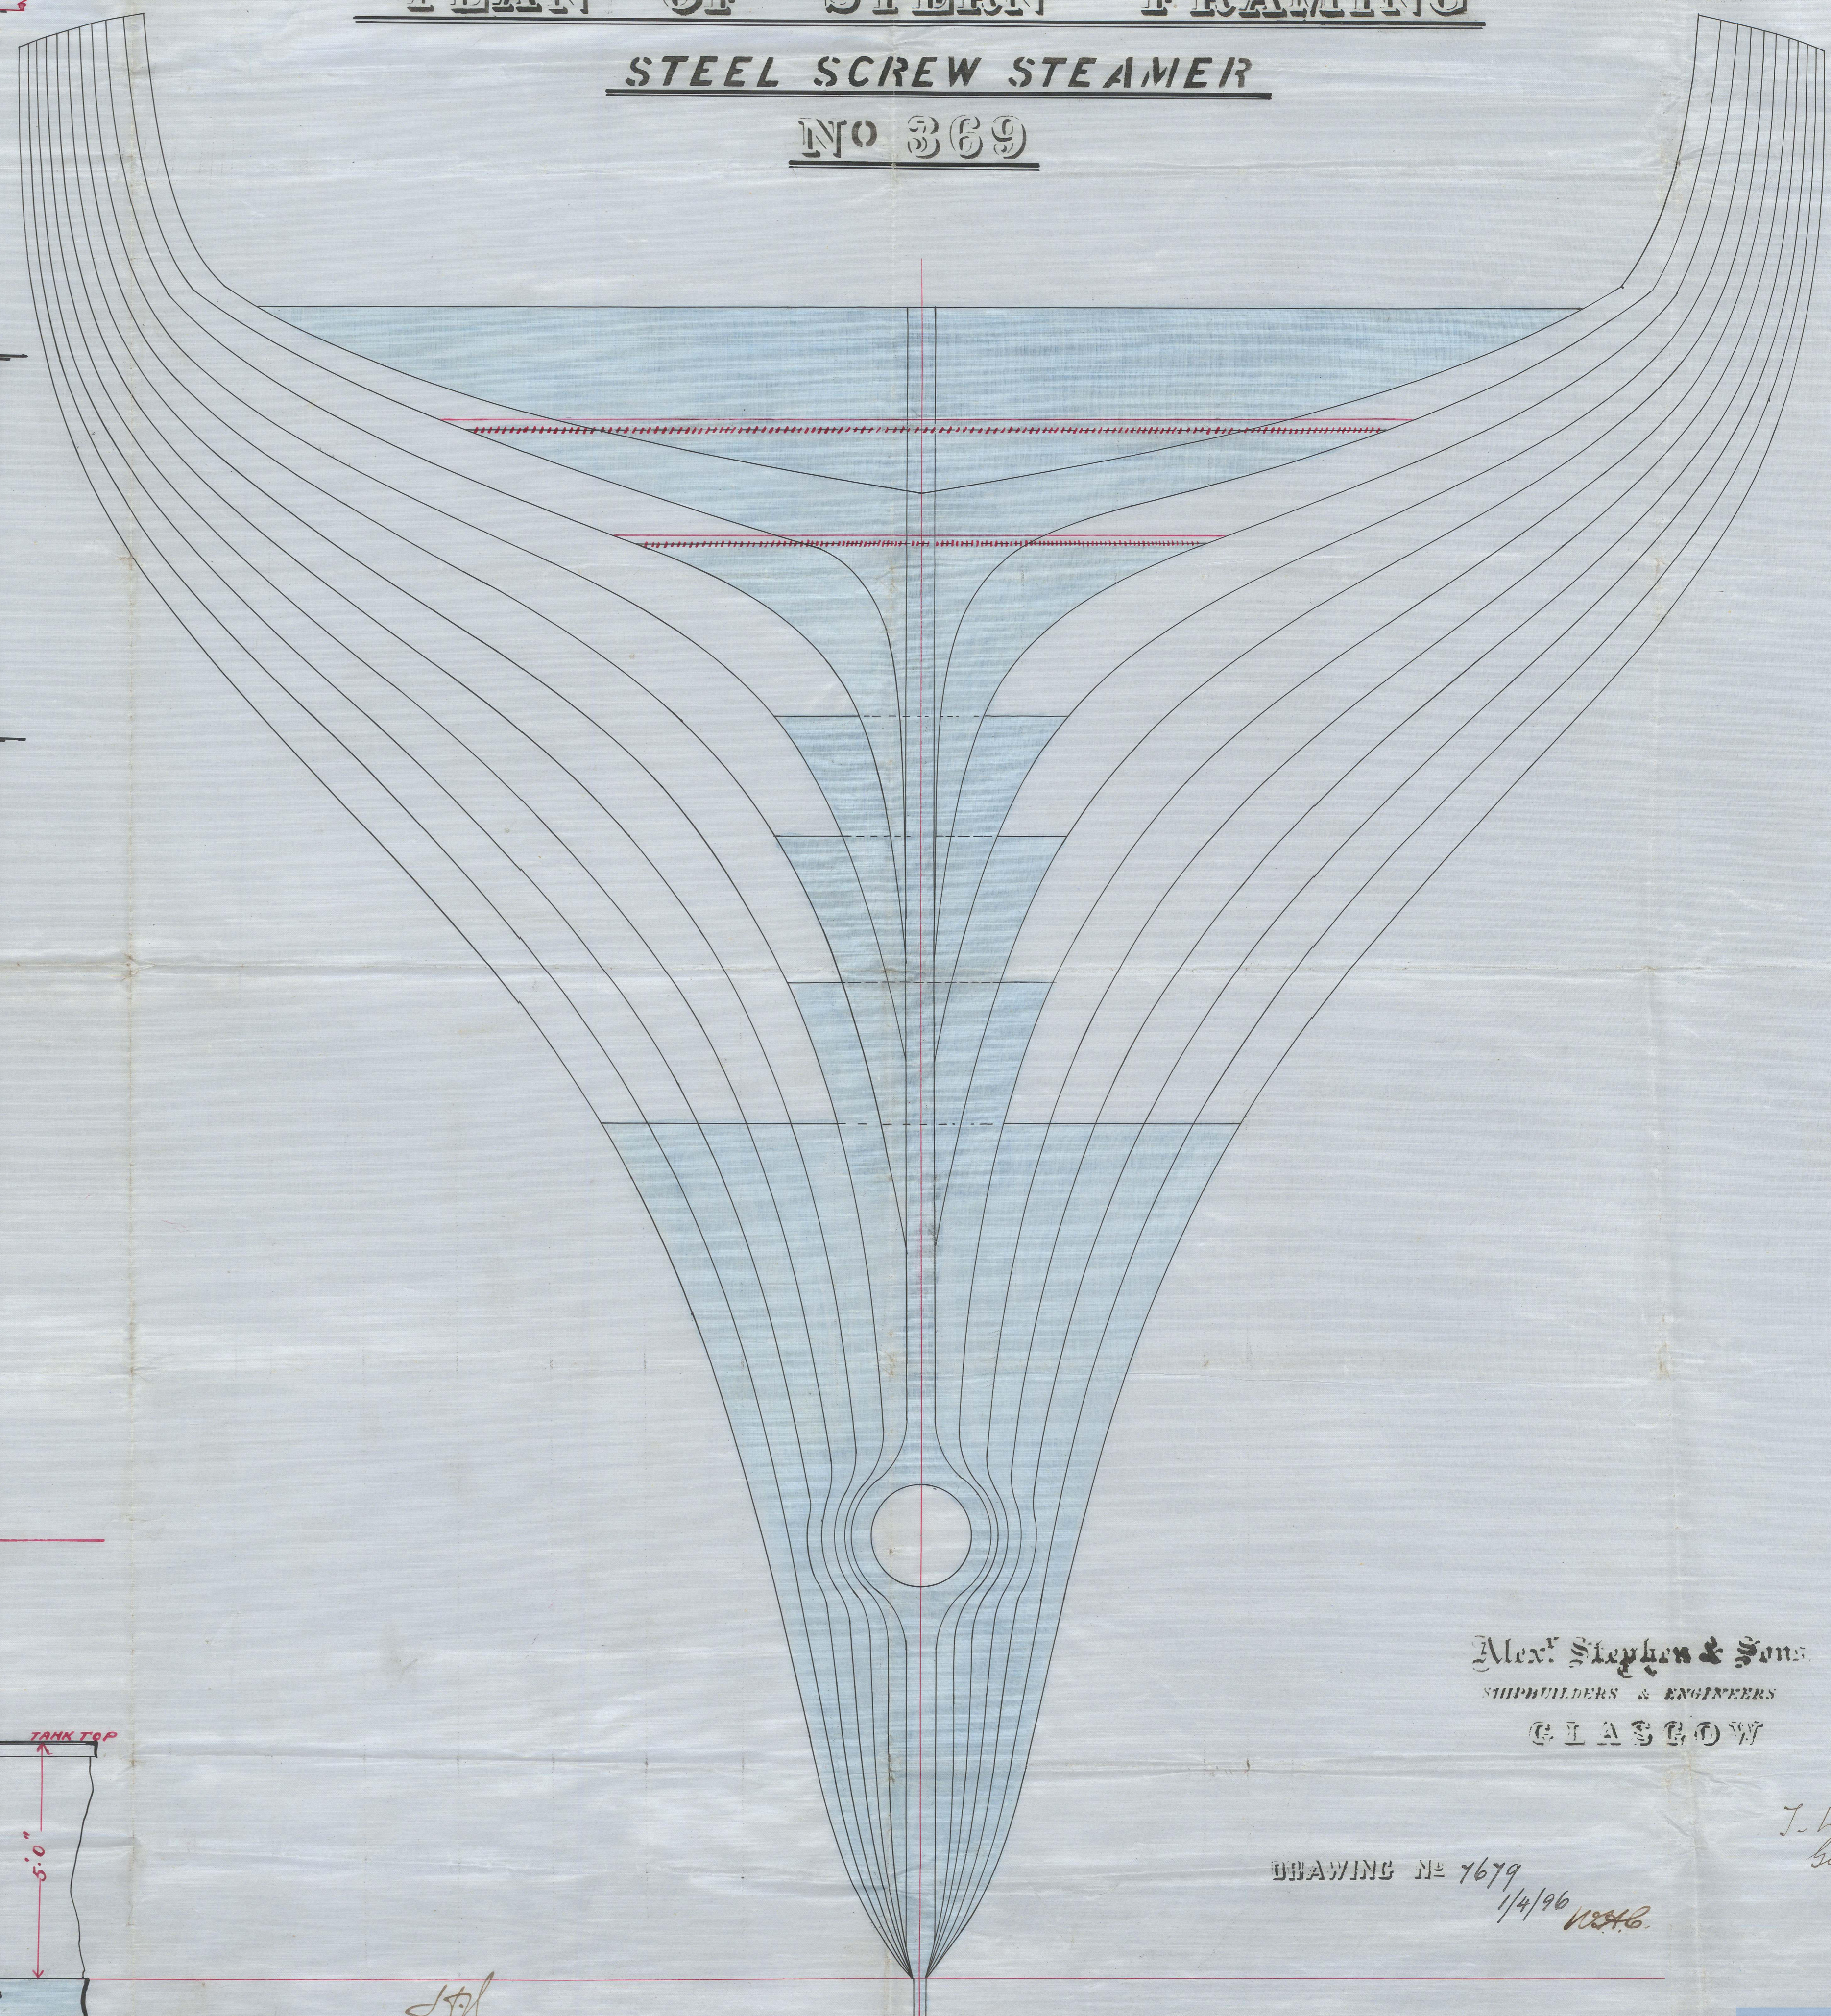


10.4.96

PLAN OF STERN FRAMING

STEEL SCREW STEAMER

NO 369

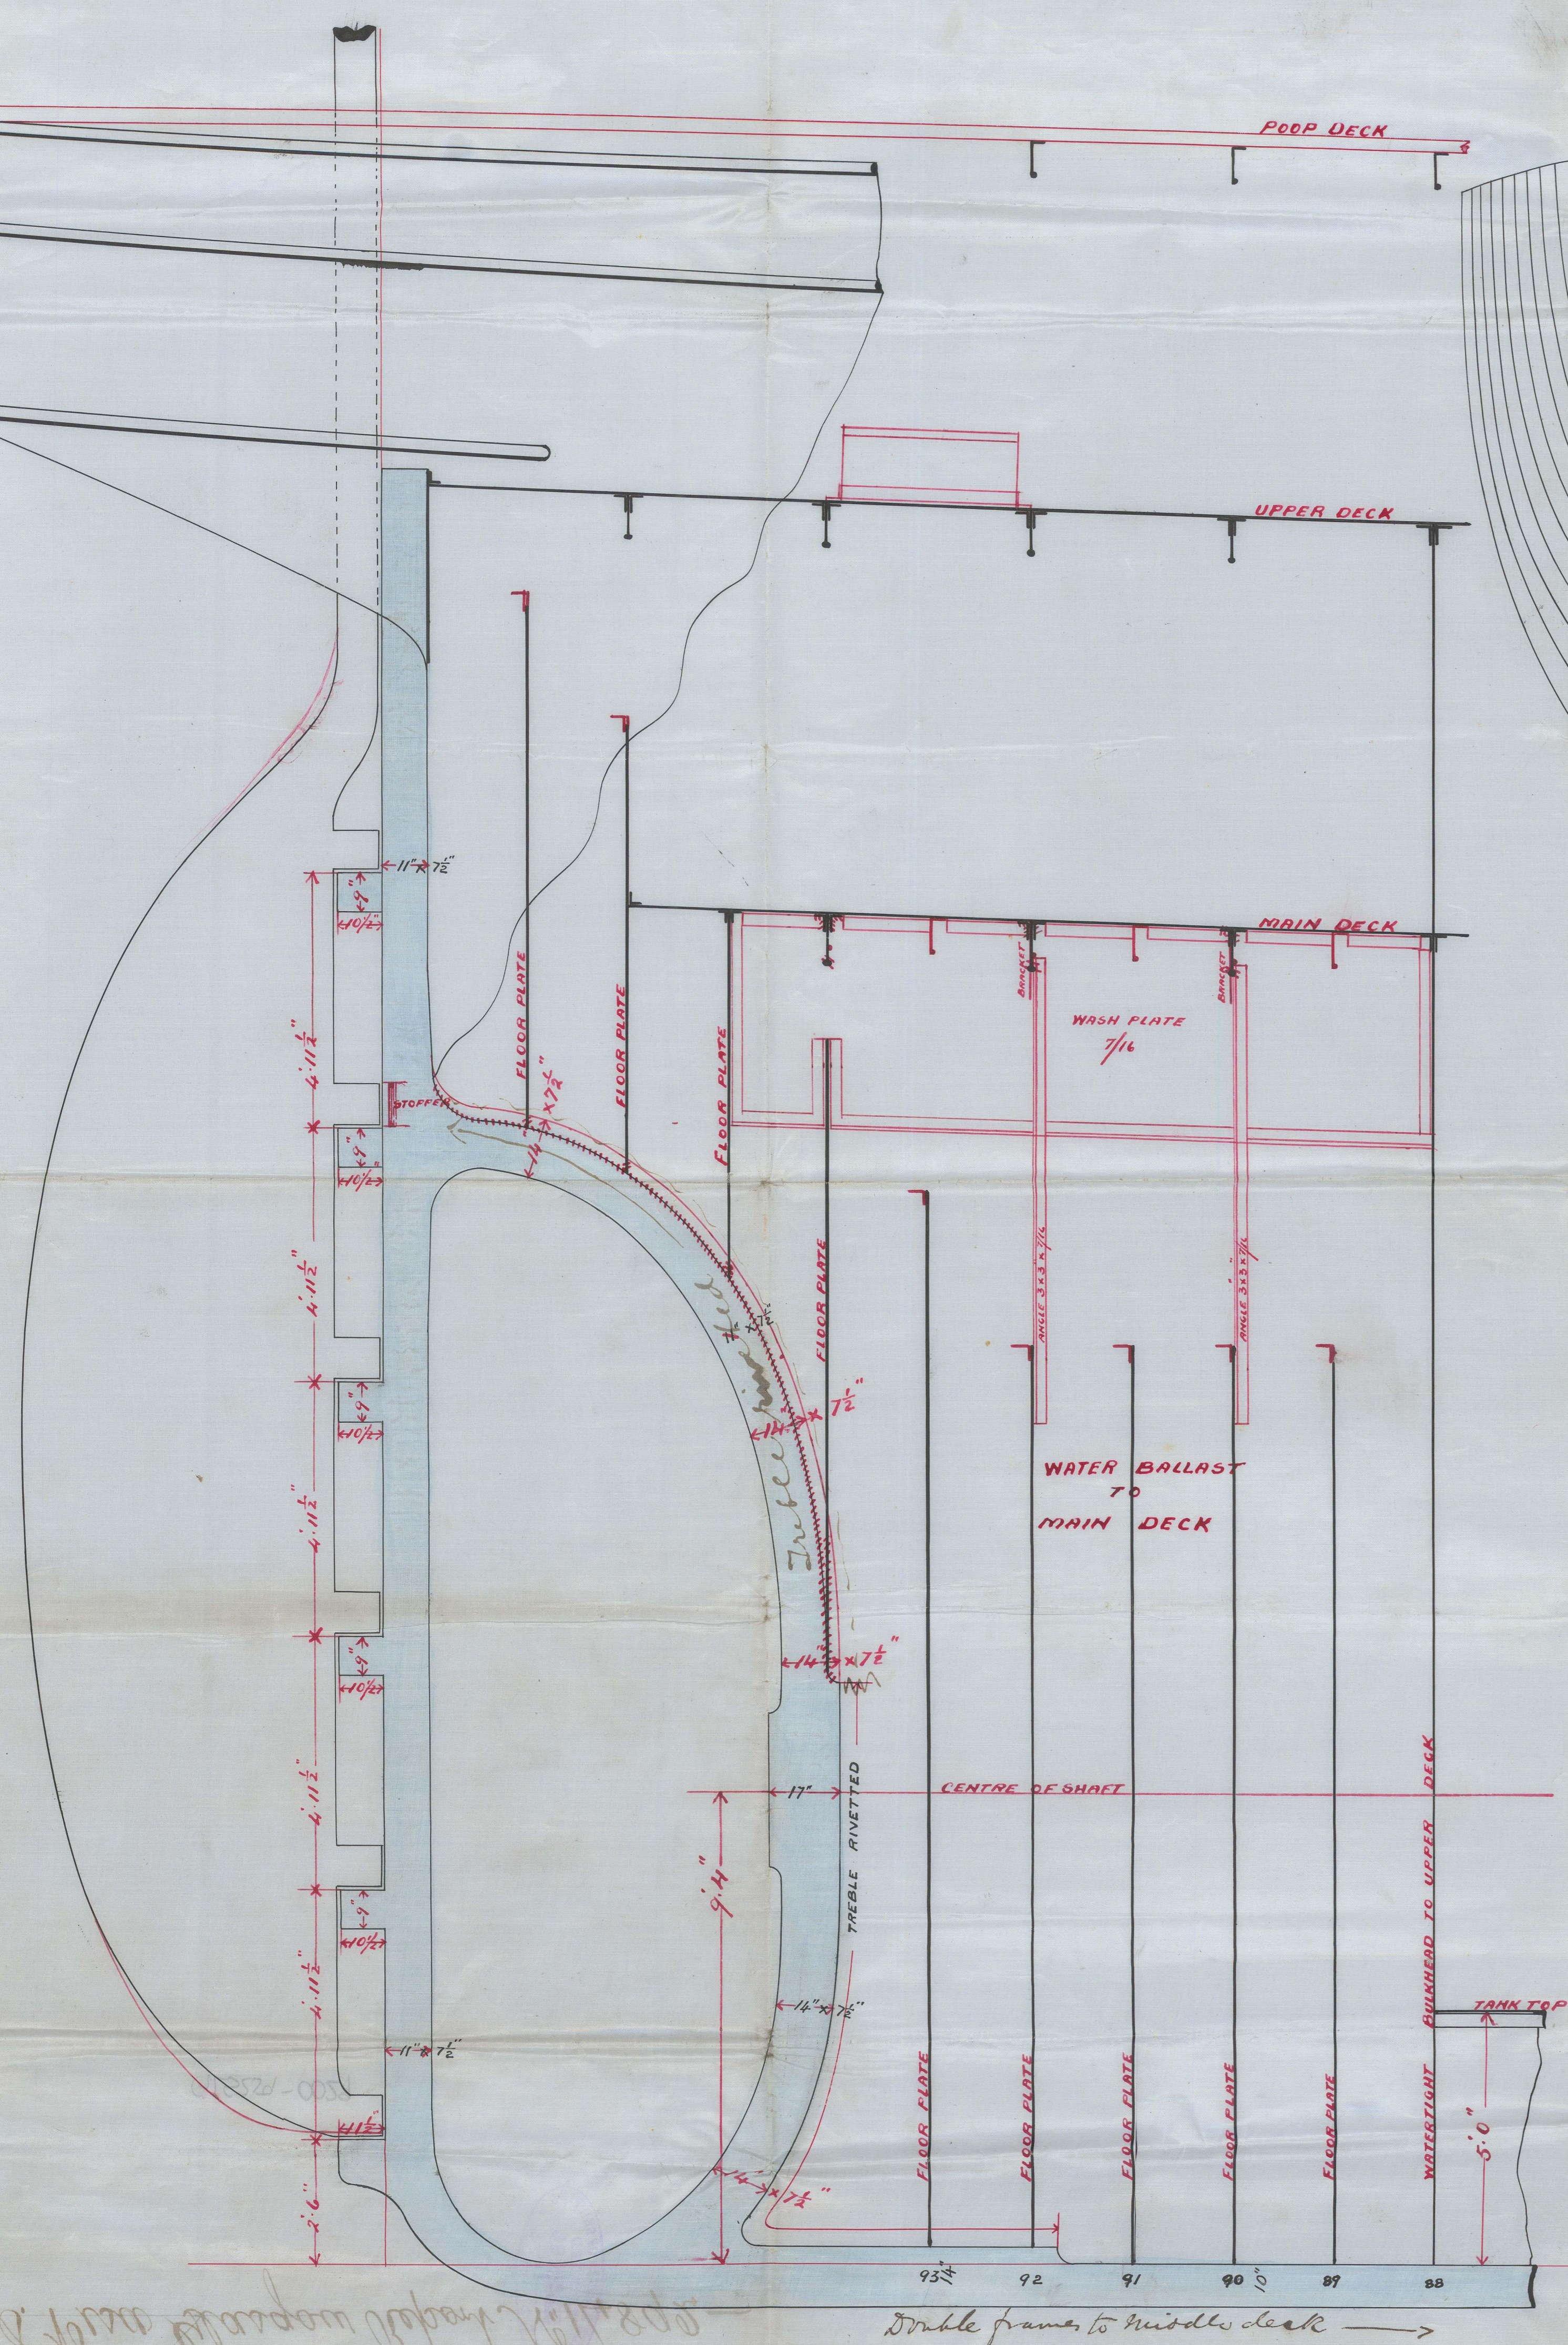

Scale 1/2 inch to a foot

Alex. Stephen & Sons
SHIPBUILDERS & ENGINEERS
GLASGOW

DRAWING NO 7679
1/4/96

J.W.
3/4/96

J.W.
10/4/96

GLS259-0029

S.S. "Pisa" Glasgow Report No. 14,892.


10 0 001

96/4/1

GLS 259-0029

GLS 259-0029

WEST
SHEDDING
STATION

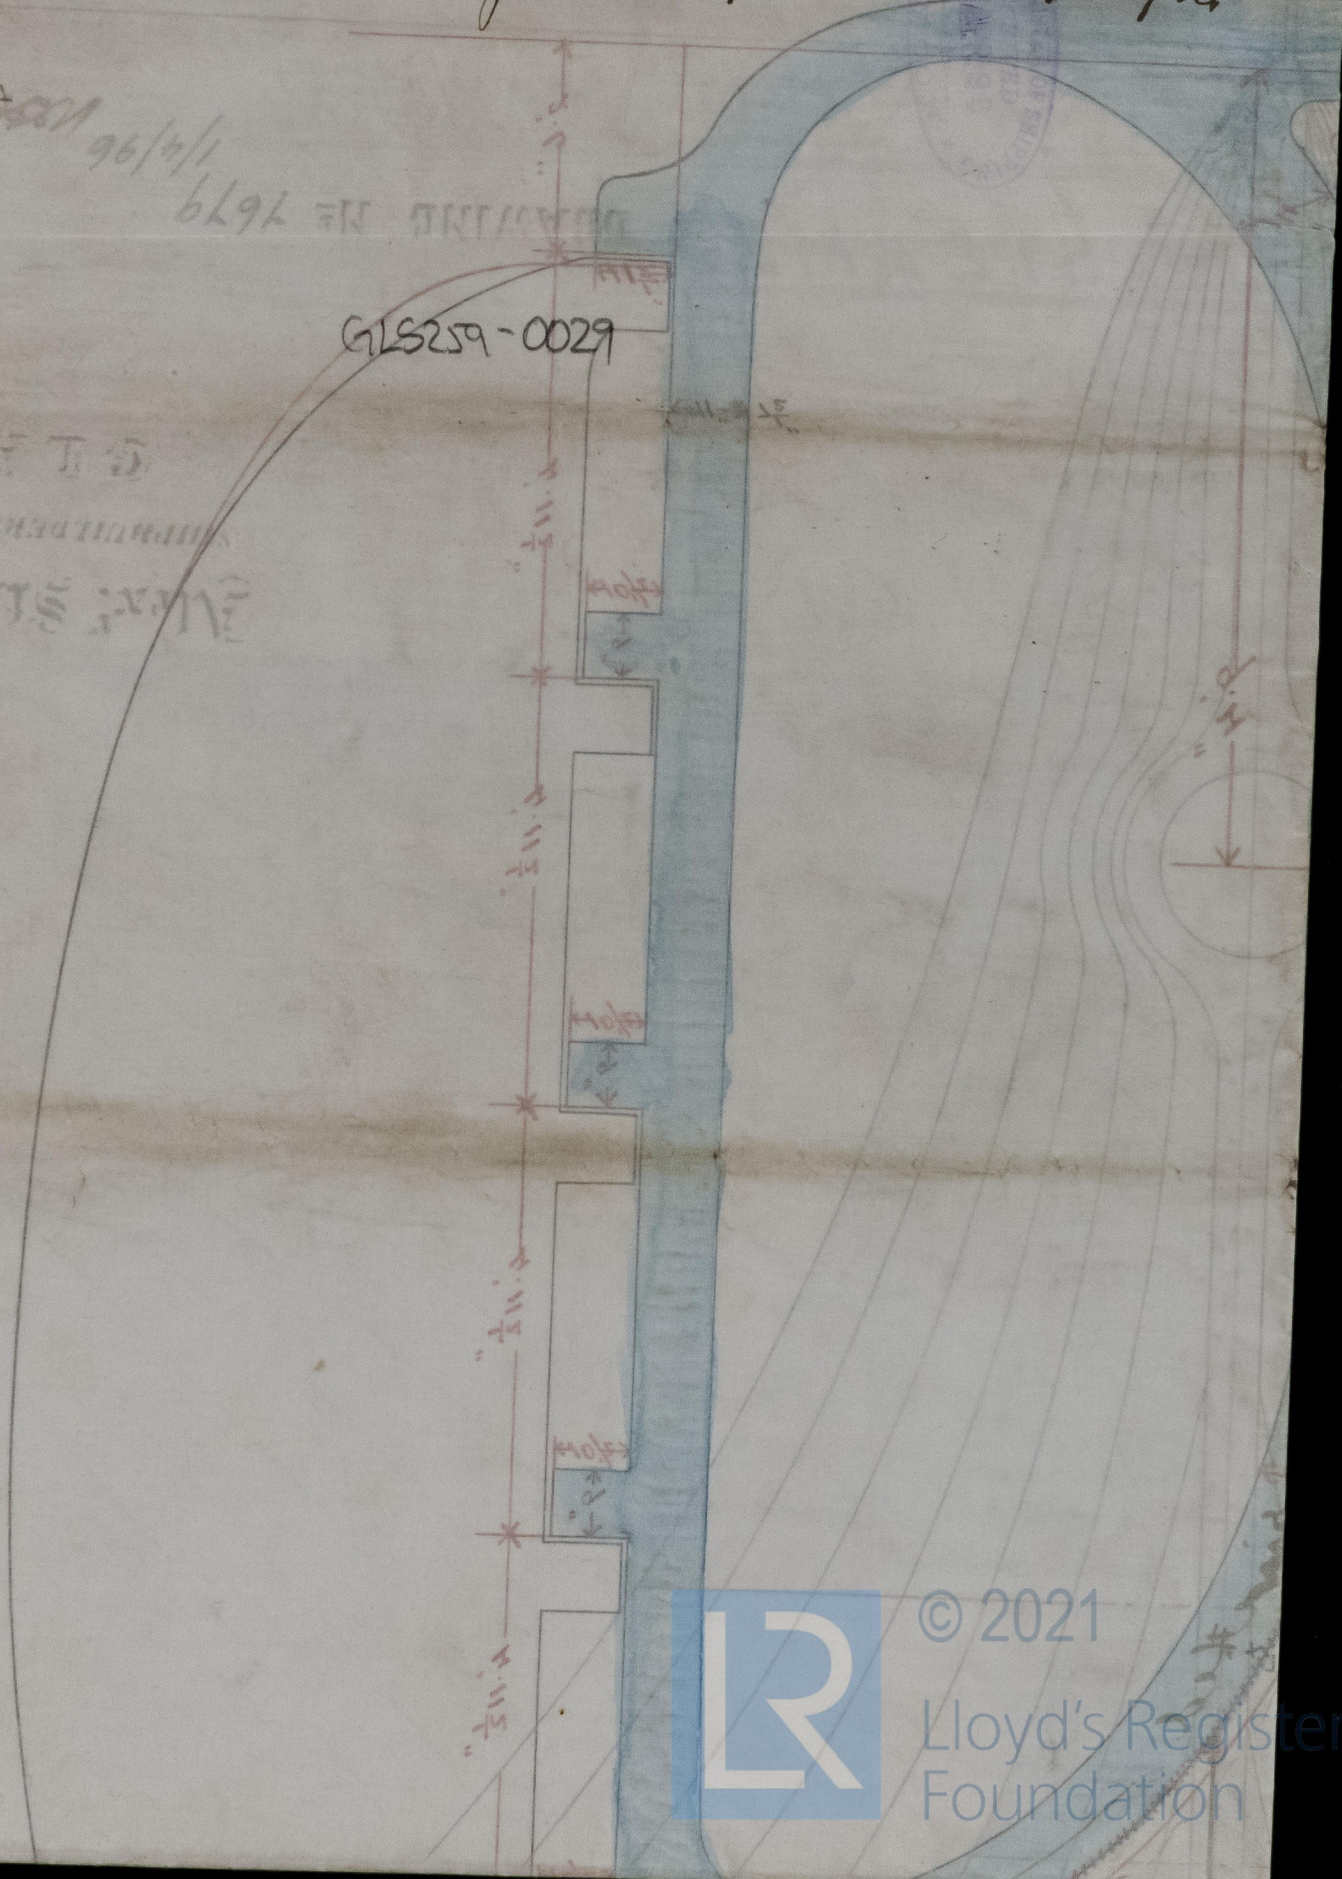

© 2021

Lloyd's Register
Foundation