


1.4.96

SKETCH SHOWING POSITION of BULK HEADS Nos 81 & 82

Scale $\frac{1}{16}'' = 1'$

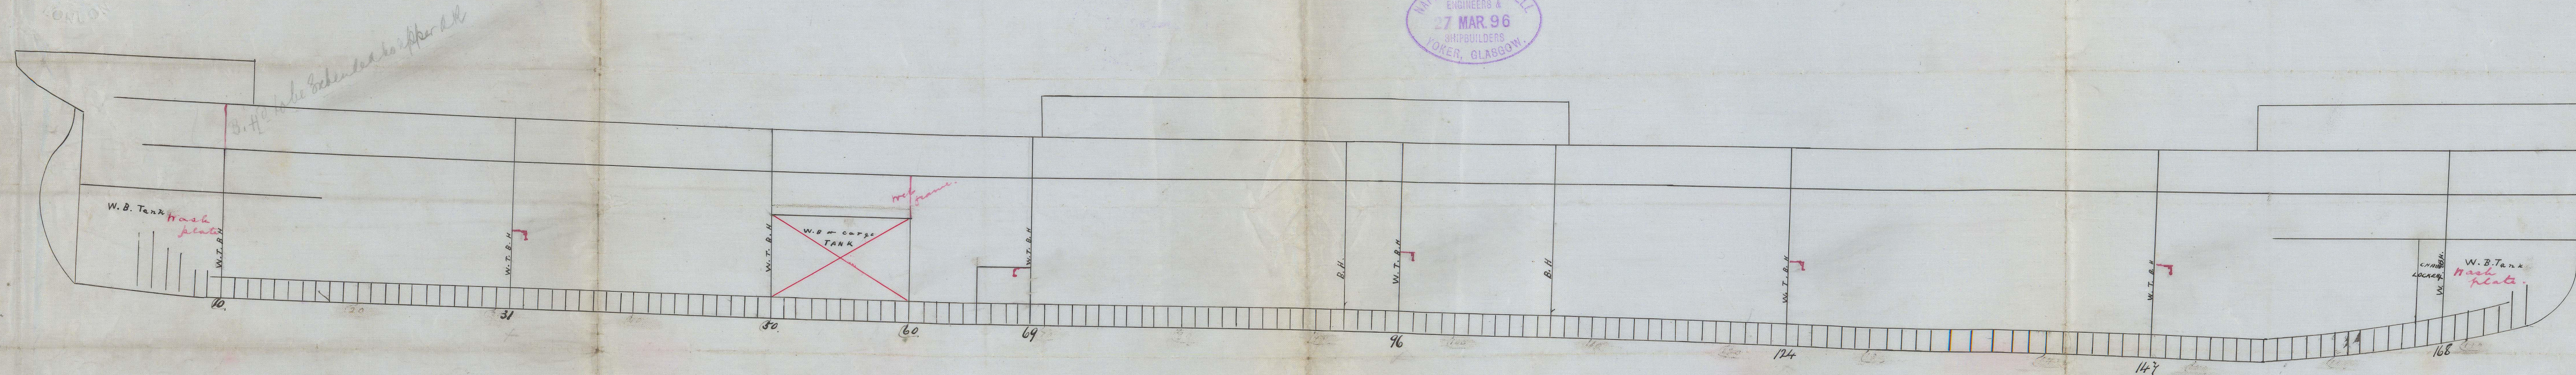

Sept 18. 20. At school "with a number" of
children. — abt. 12. Sept 19. 21. At school "with a number" of
children. — abt. 12.

J.P.L.
1/4/96

24


GLS261-0013

© 2021

Lloyd's Register
Foundation

7th Paper Sparks & Wells 81 & 82.
 S.S. Kawachi Maru "Glasgow Report No 15122"
 S.S. Sanuki Maru "do" 15296.

x

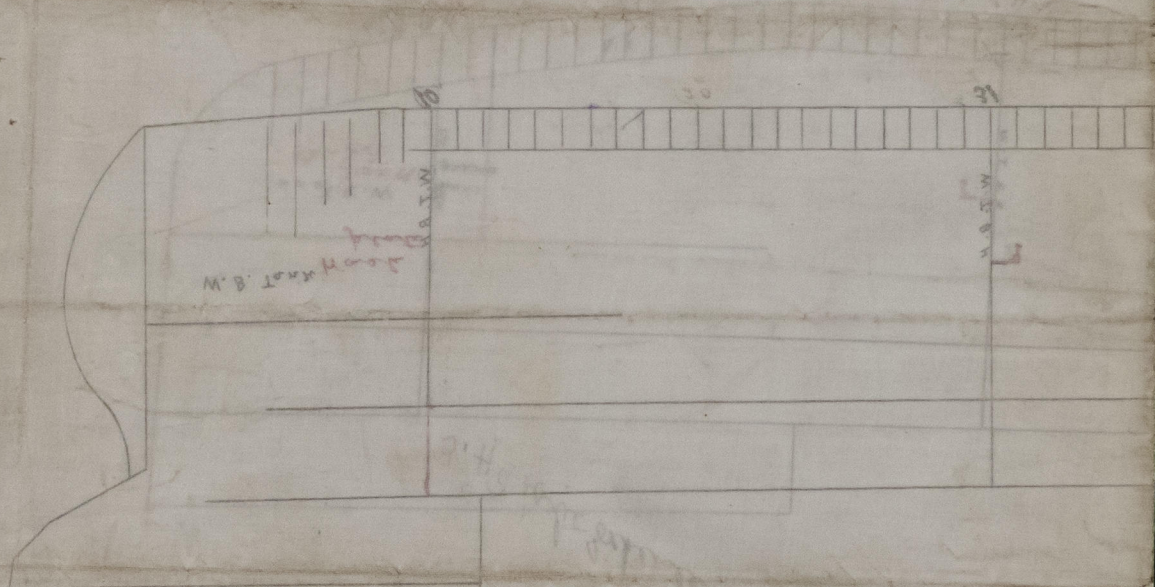

GLS261-0013



Lloyd's Register
 Foundation