



6283
 Rfr
 11.9.96.

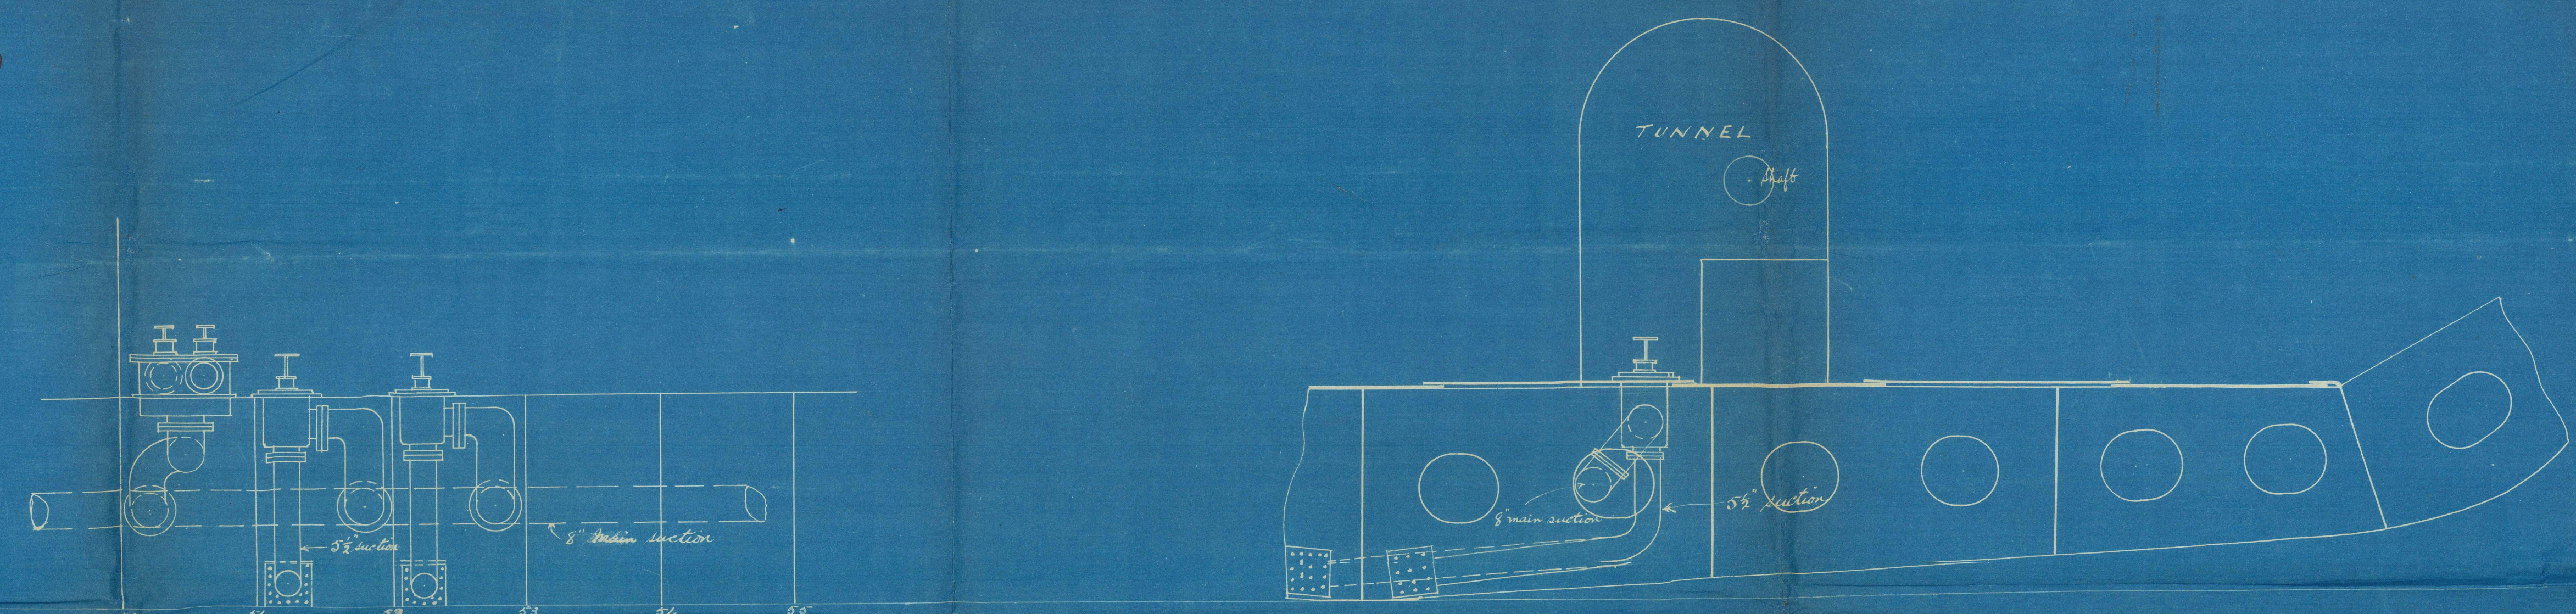


N^{os} 81 & 82
 PUMPING ARRANGEMENT.
 SCALE 8" = 1 FOOT.

Section through frames 51 & 52, and 52 & 53, also at 31 & 32 and 43 & 44 and 44 & 45.
 Showing position of chest in tank - looking forward -
 Scale 8" = 1 Foot.

 

Note: Left hand pump not to exceed 24 feet.

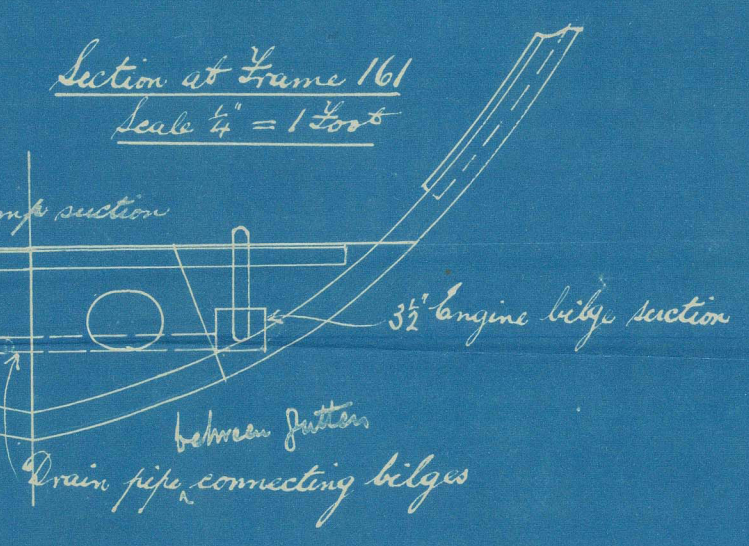

RECEIVED 15 SEP 06
 ACKNOWLEDGMENT
 ANSWERED

S.S. "Kawachi Maru" Glasgow Report No. 15122.
S.S. "Sanuki Maru" — do — . 15296.



© 2021

Lloyd's Register
Foundation

GLS261-0017