
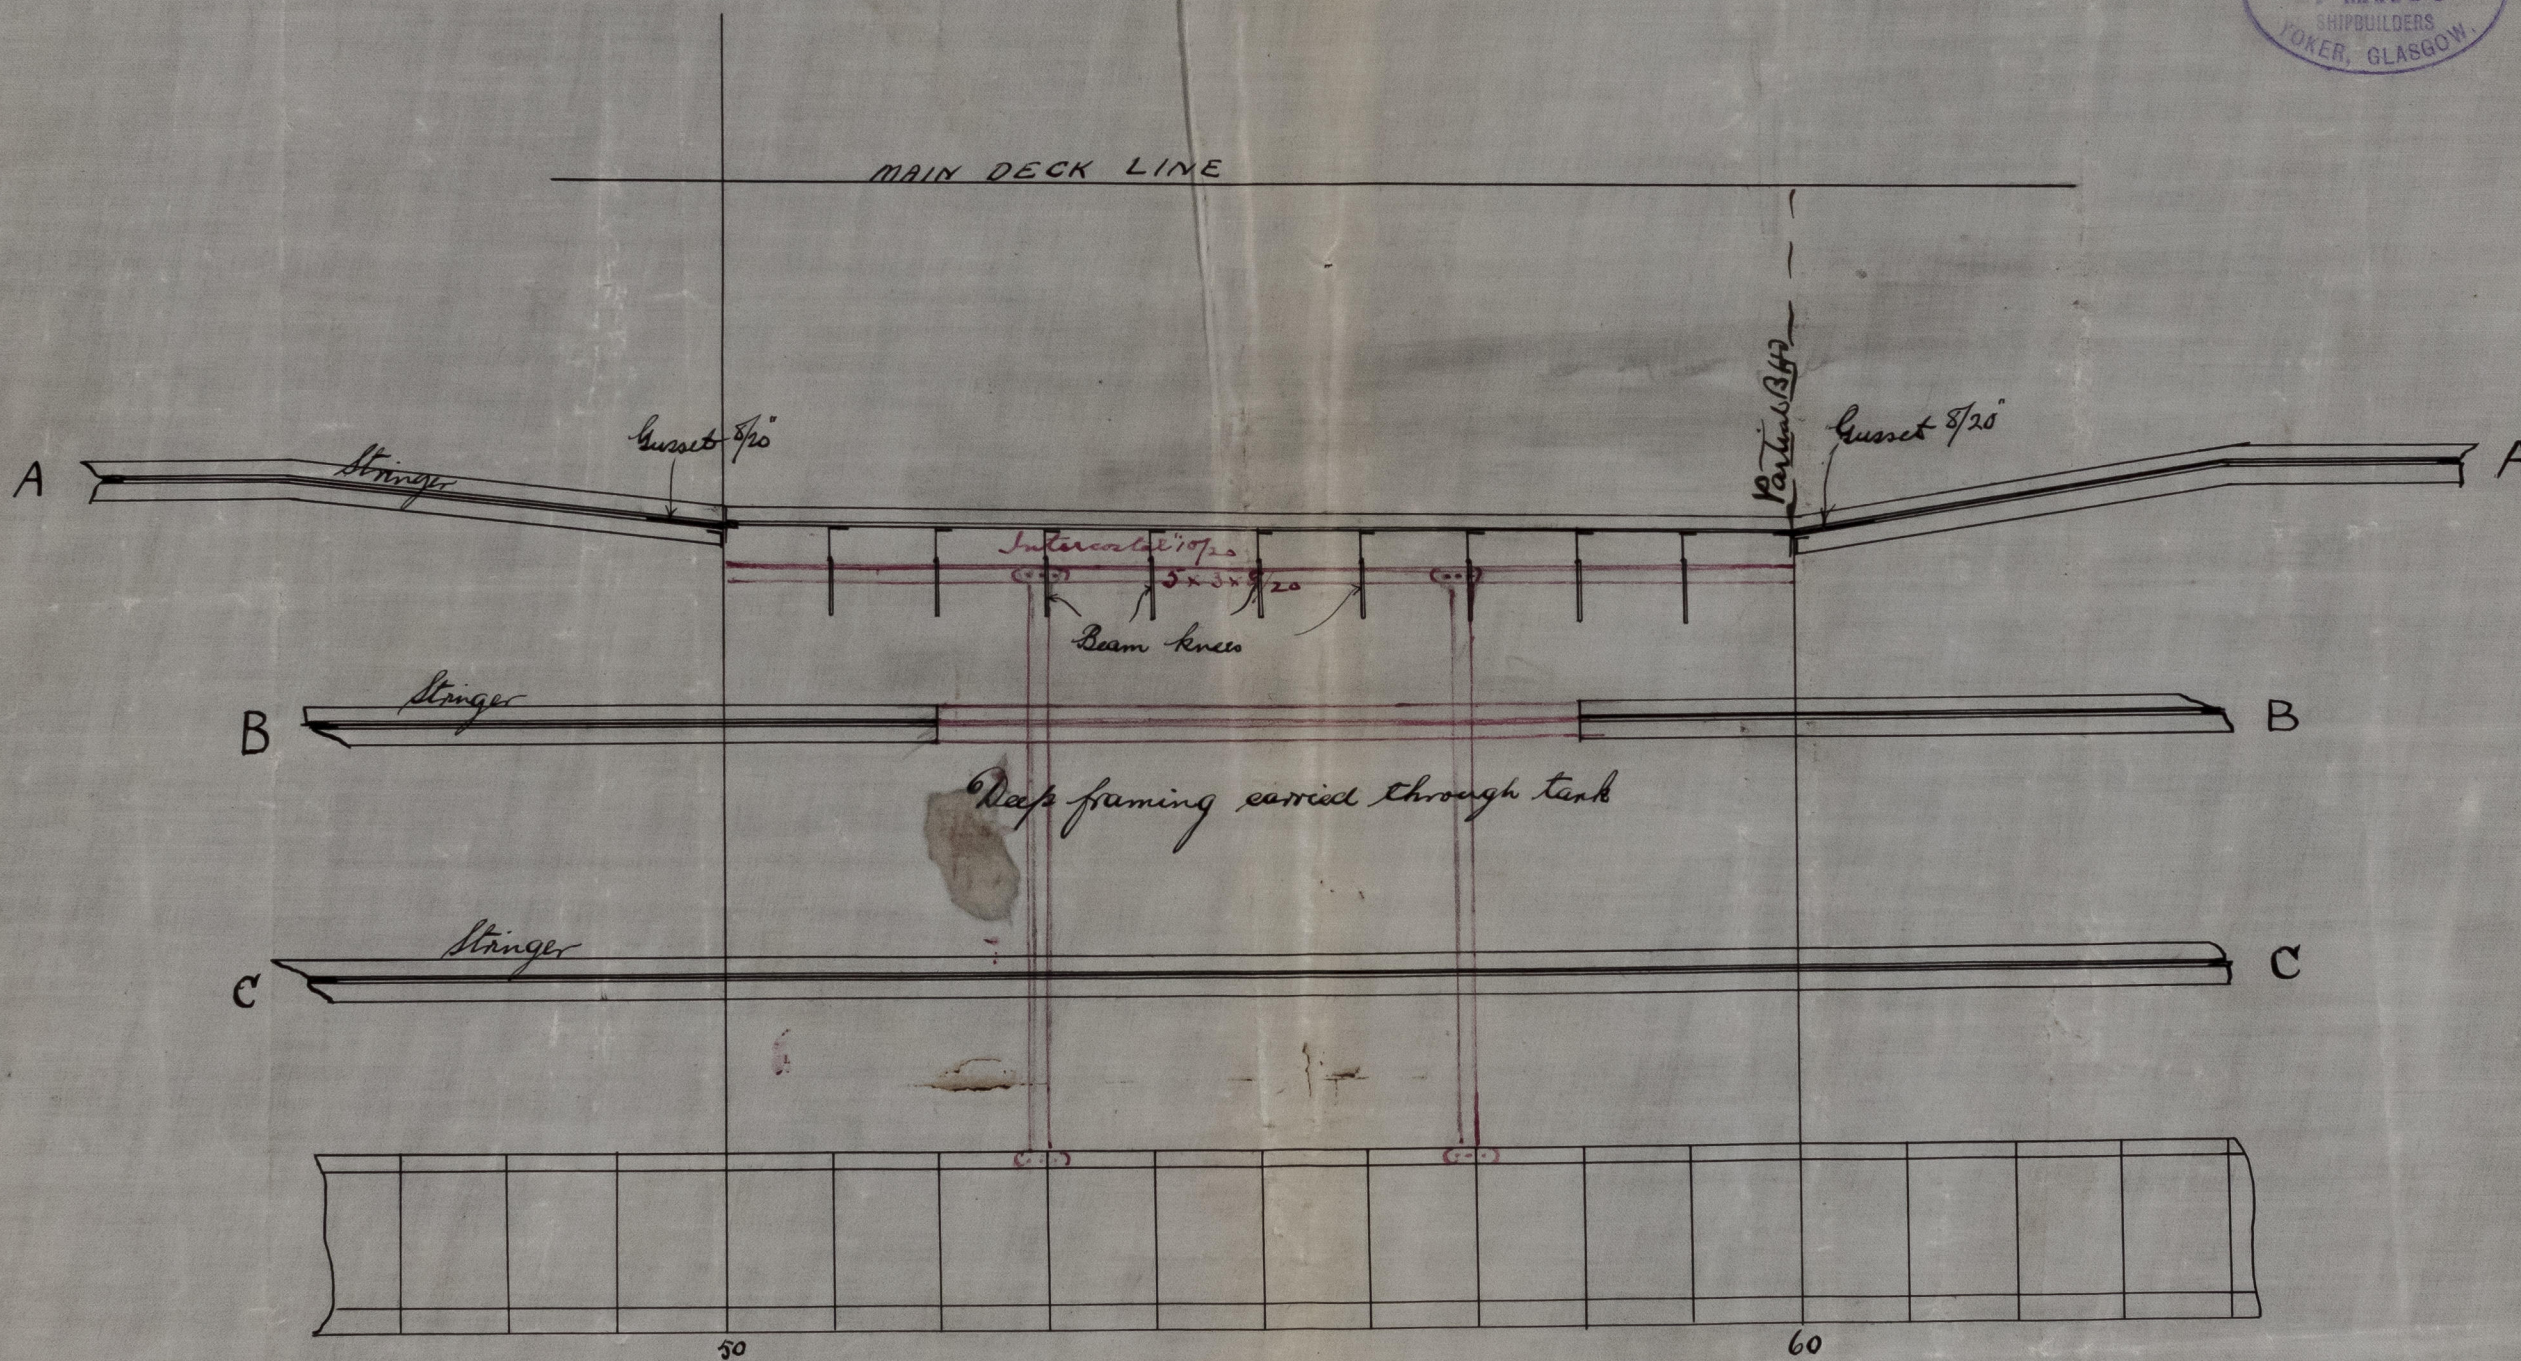


1.4.96

Plan of A Stinger passing through bulkheads 50 and 60

Plan of B Stinger passing through bulkheads 50 and 60.

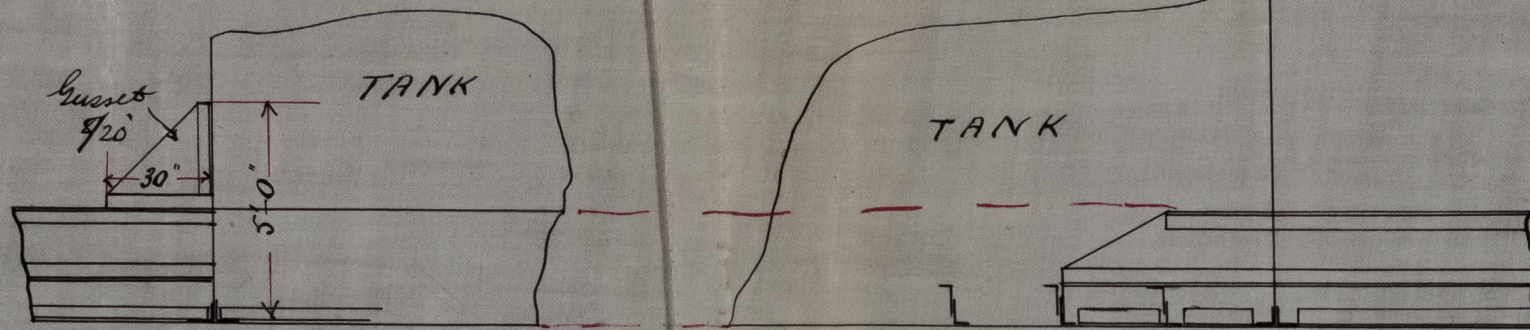

Arrangement of Stringers in way of Tank.

Scale $\frac{1}{4}$ " = 1 Foot.

J.H.L.
1/4/96