

23.5  
2052  
**Nº 4-54**

CAST STEEL

STERNPOST.


SCALE 1 INCH = 1 FOOT.

Plating No. 22867

R. WAPLER & SONS, Limited.

*Carl Wapler*  
Director

21/10/96

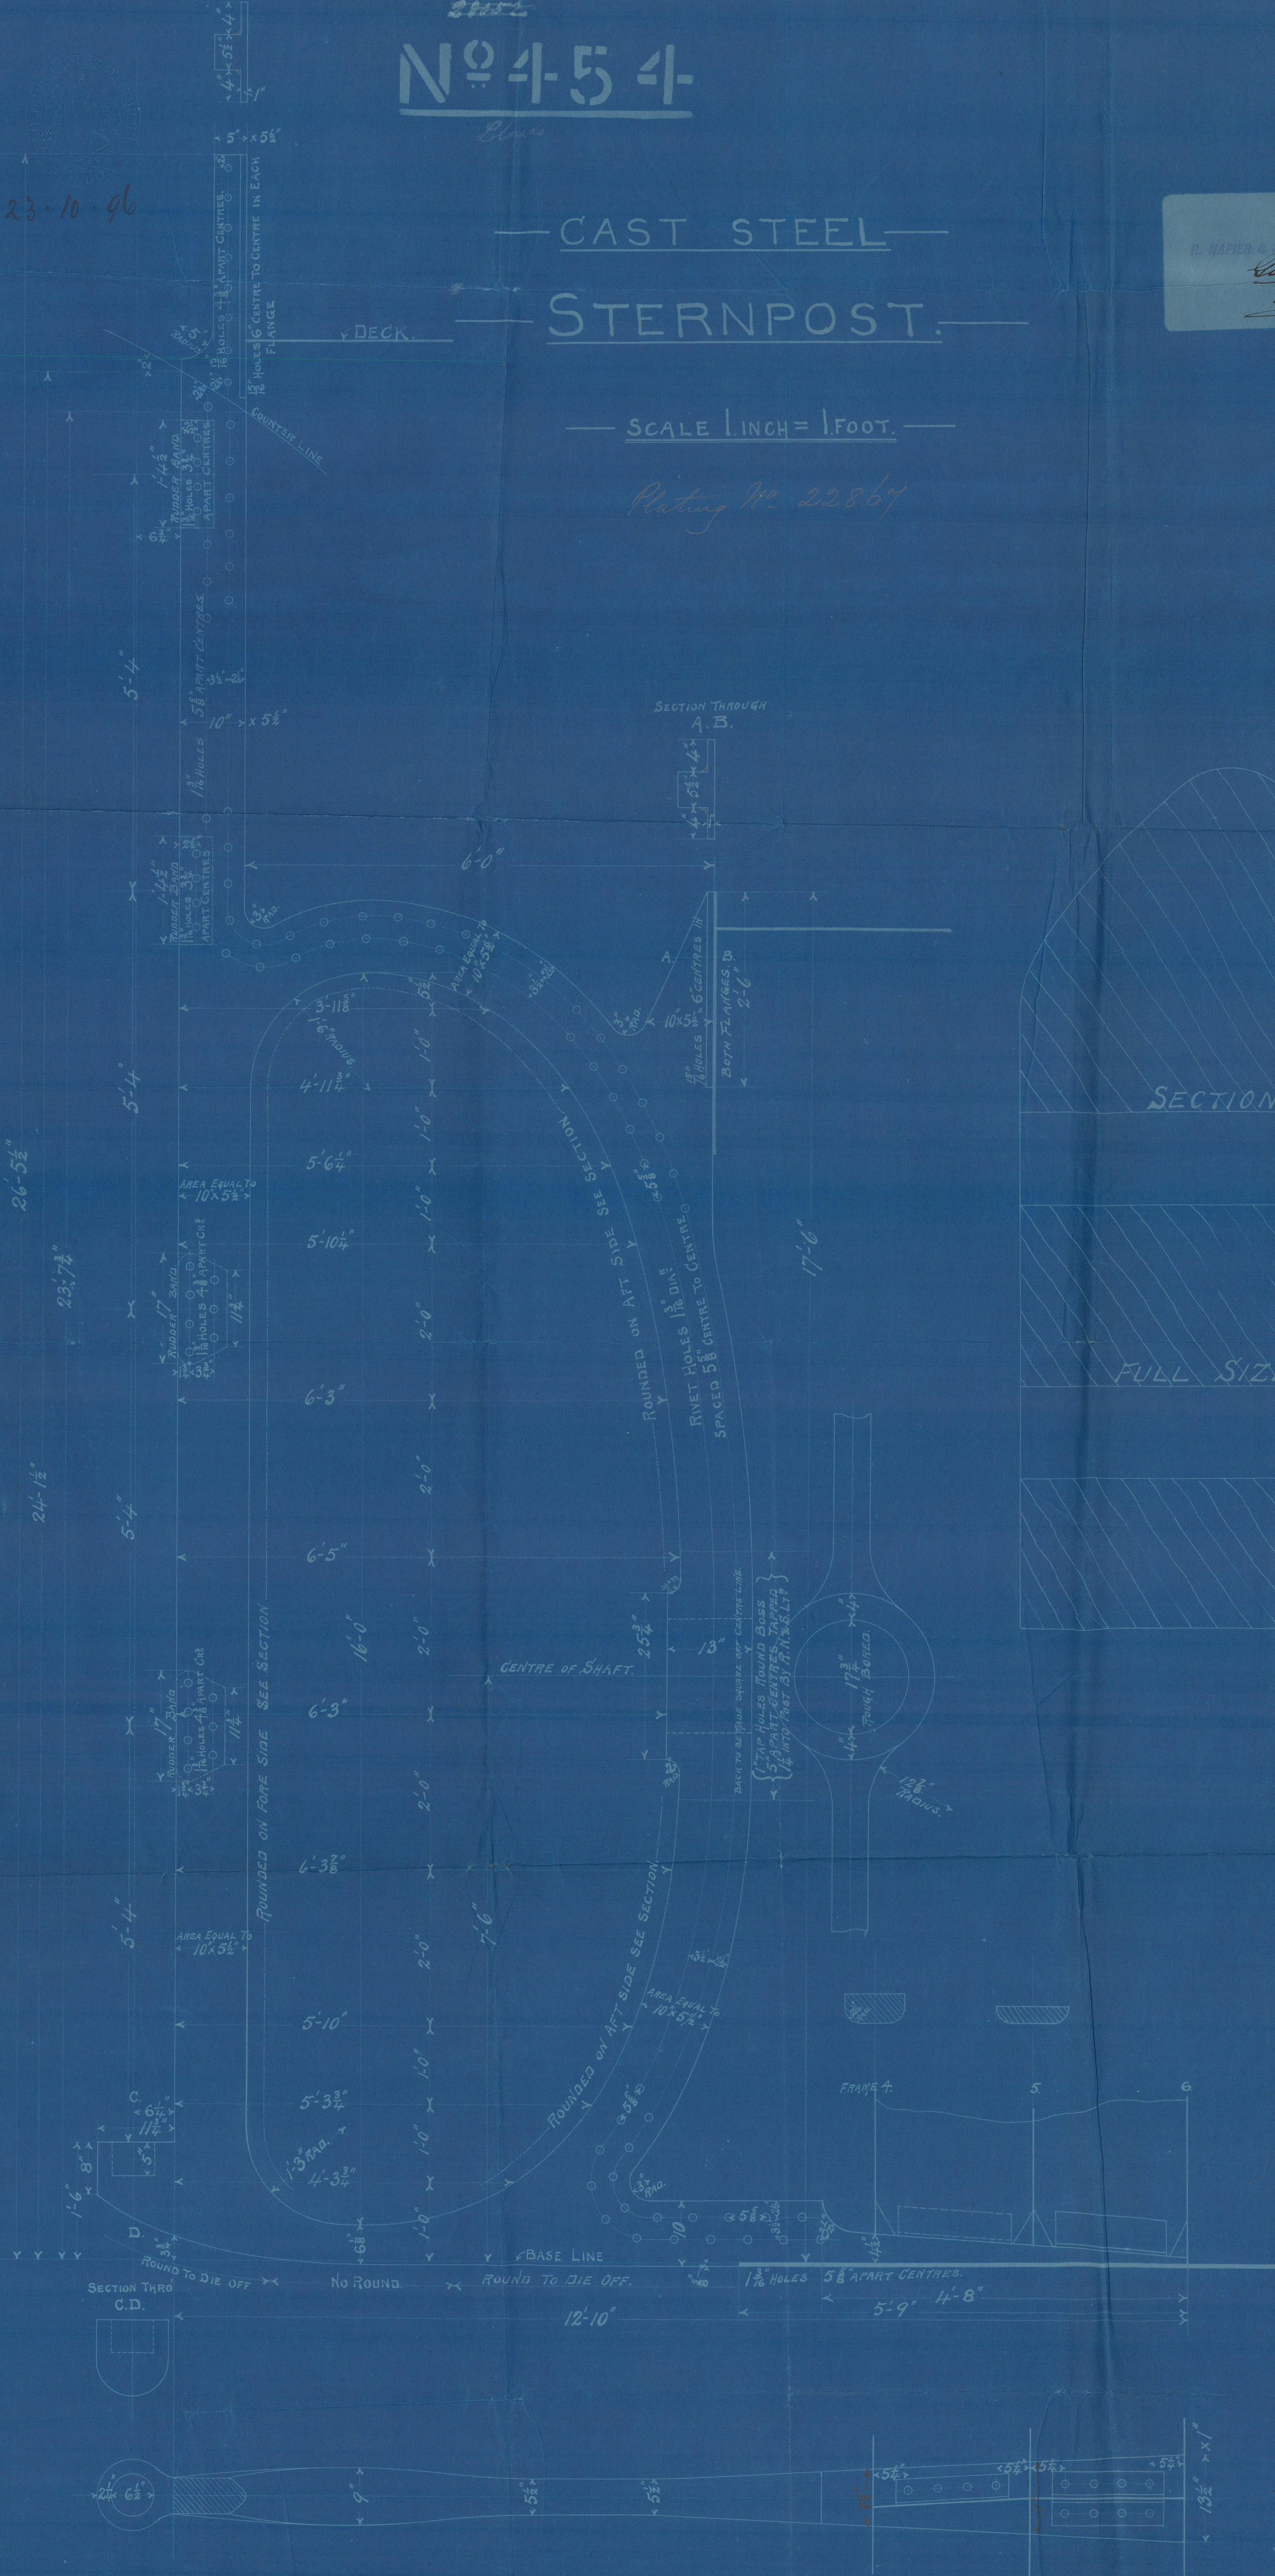

23/10/96


22/10/96

GLS261-0103



Lloyd's Register  
Foundation

S.S. "Nile" Glasgow Report 18/5/265

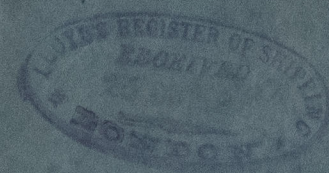

R. Napier & Sons  
4.50

steel  
Cast Sternframe

GLS261-0103



© 2021

Lloyd's Register  
Foundation