



"H. Shearer & Son" Glasgow

S.S. CHEBUCTO
S. S. No 22.

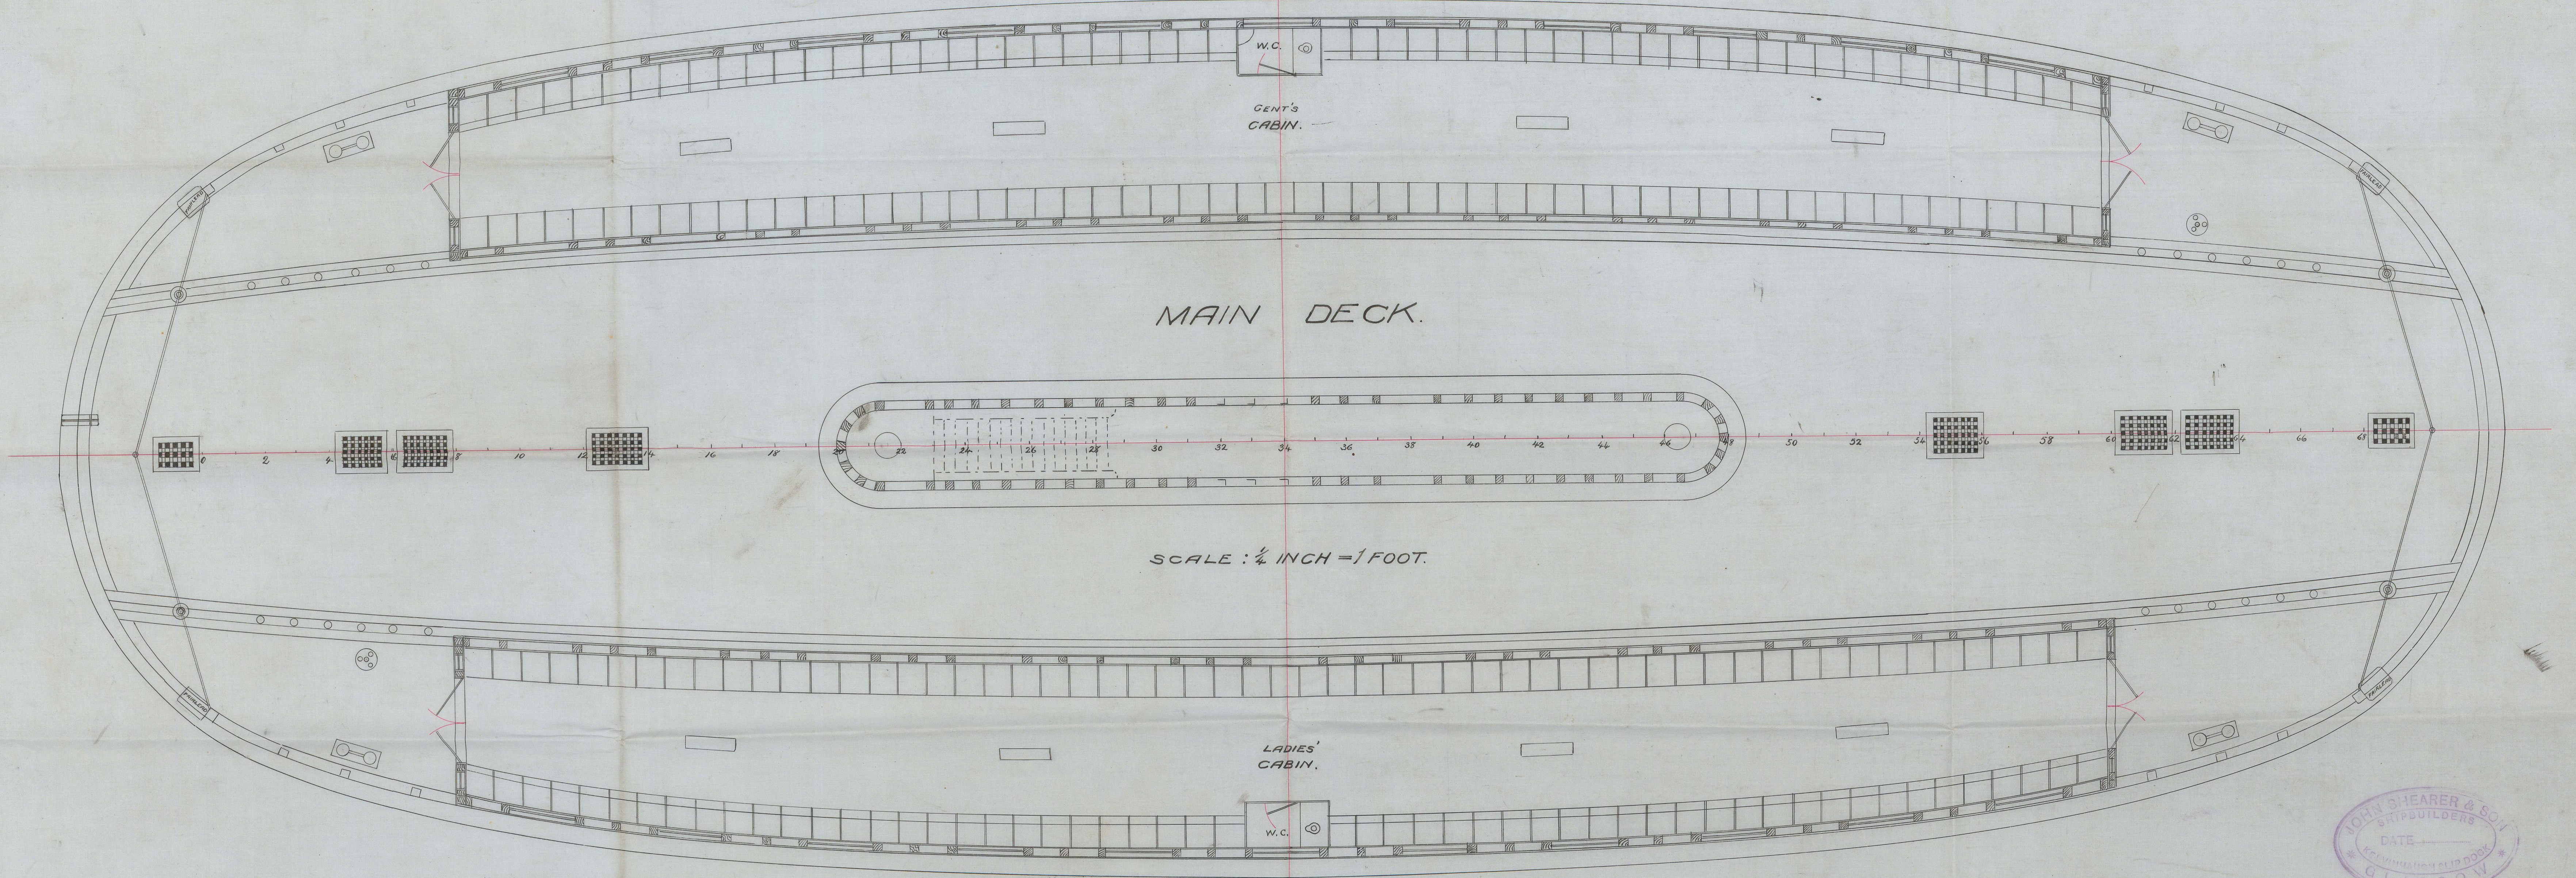


A.R. 18/97

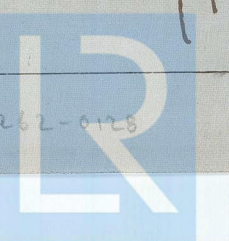

Lloyd's Register
Foundation

S. S. Chelucto "Glasgow Report N°"

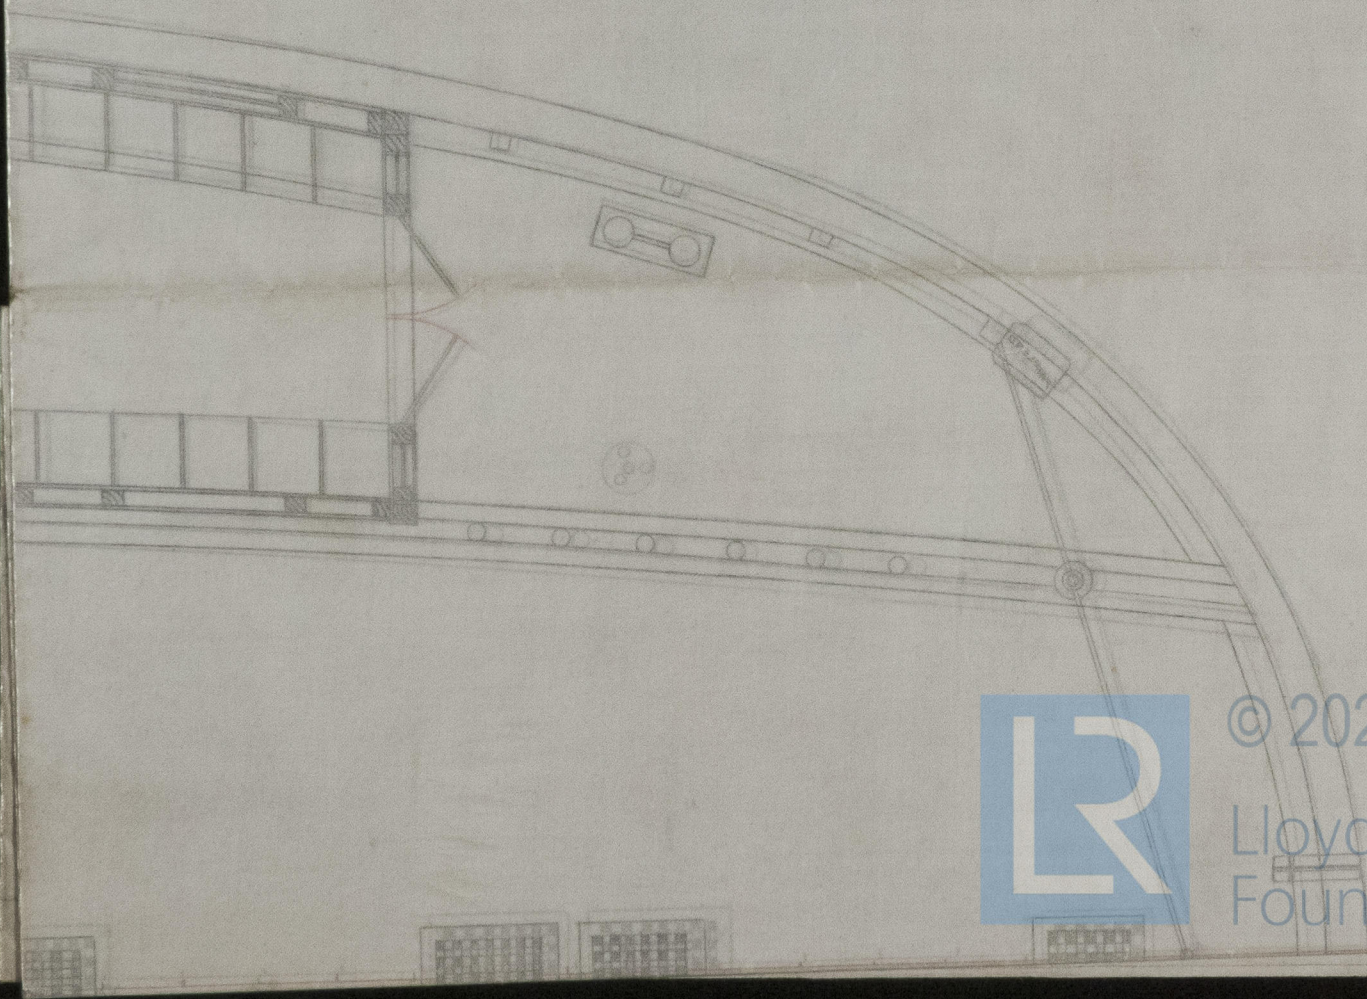

445262-0128



© 2021

Lloyd's Register
Foundation