
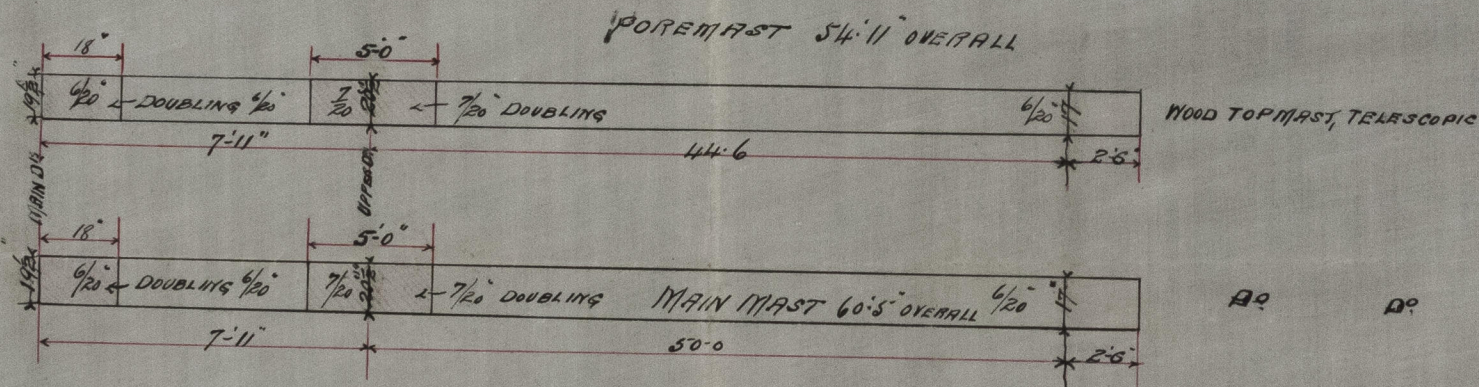


S. S. No. 290  
Outline of Rig  
Scale  $\frac{1}{32}'' = 1 \text{ ft.}$

10.2.97

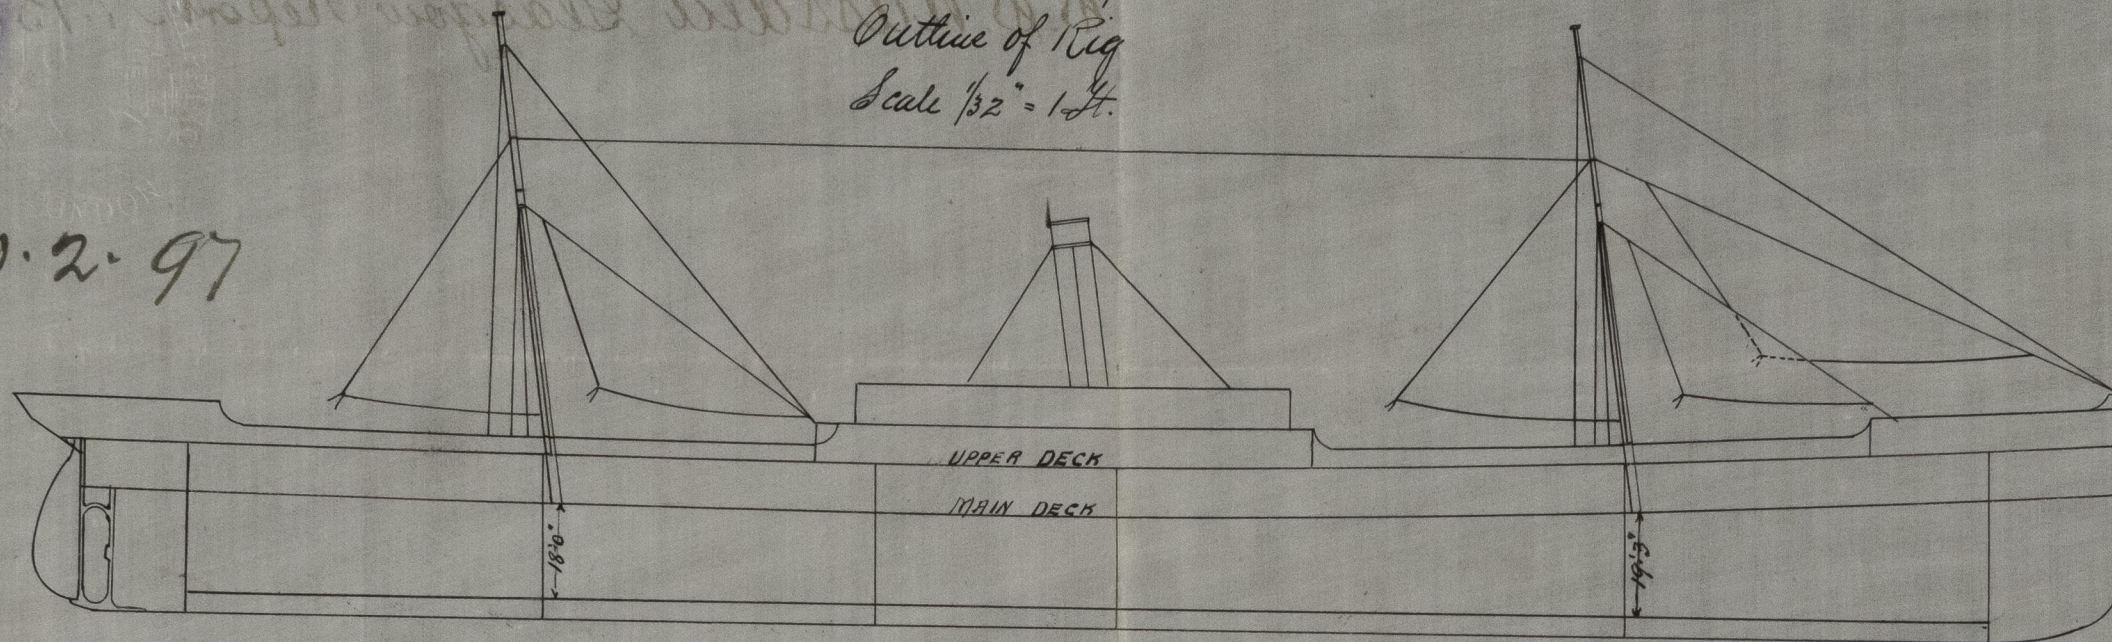

Masts formed of 2 steel plates in the round. Seams single rivet thro' out laps butts from partices to rounds treble remainder single riveted double

6 FEB. 97

Reg. No. 30314

Lloyd's Register Foundation



GLS263-0124

W. H. L.  
8/2/97




Master

*S.S. "Kassala" Glasgow Report No. 135-4.*

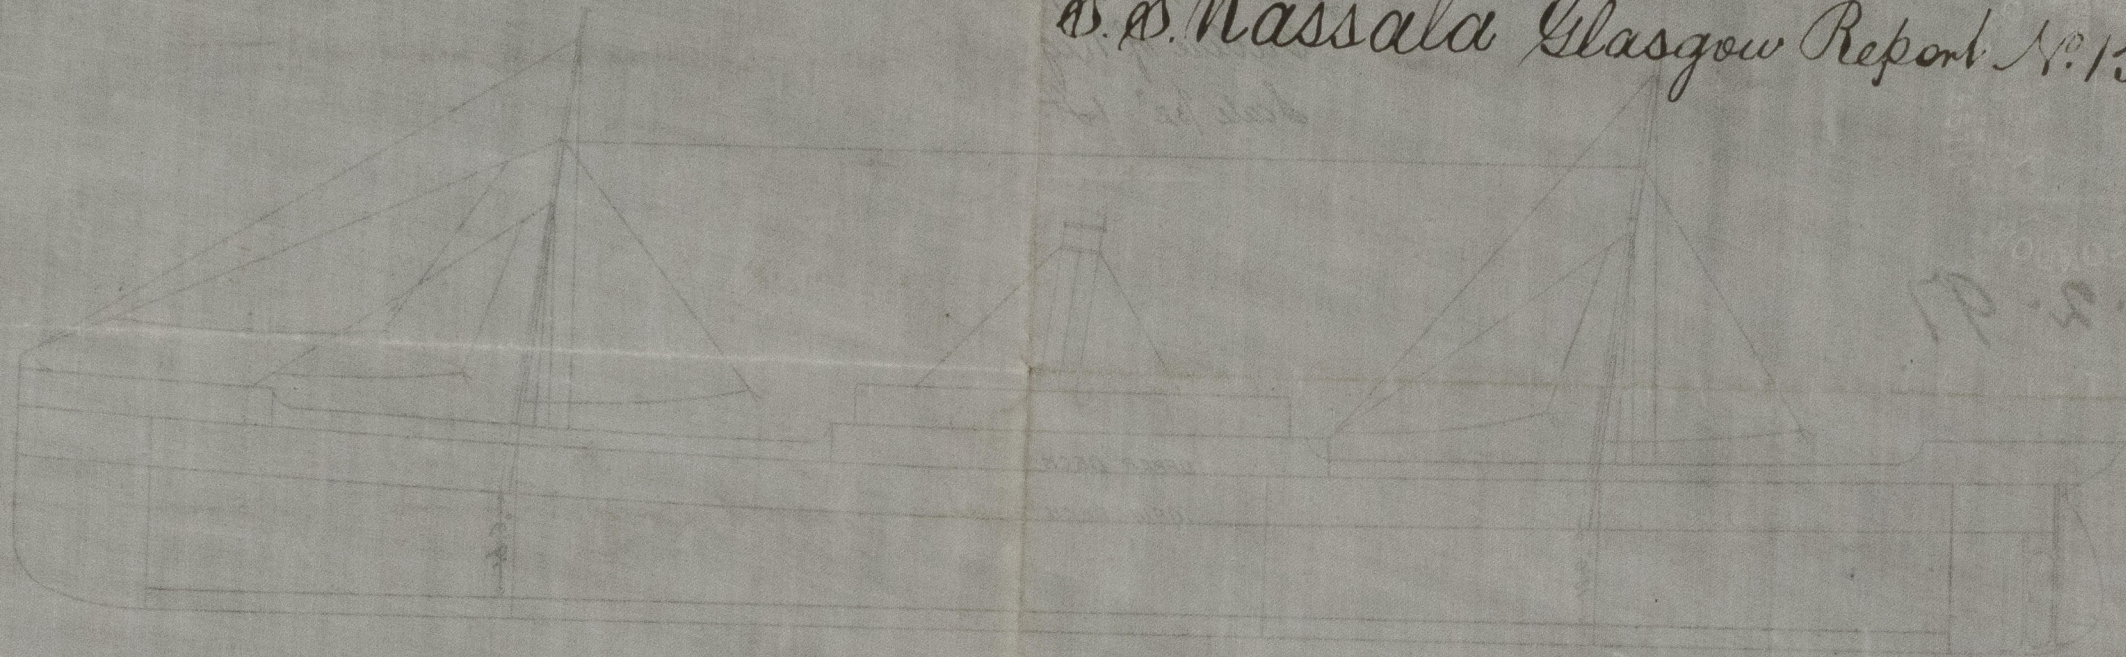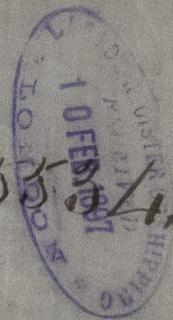

*10-5-01*

GLS263-0124

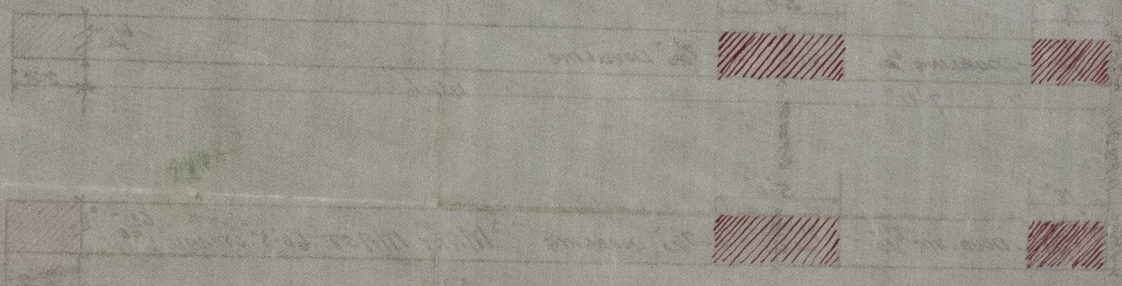


*Ref. No. 30574*

*[Signature]*

*[Signature]*

*[Signature]*

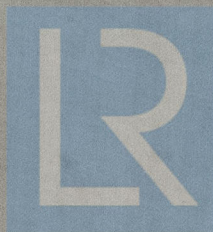

© 2021

Lloyd's Register  
Foundation