



= PUMPING ARRANGEMENT =
 = S.S. N^o 290 =
 SCALE $\frac{1}{2}$ " = ONE FOOT.
about 3780 tons U. S.
3618

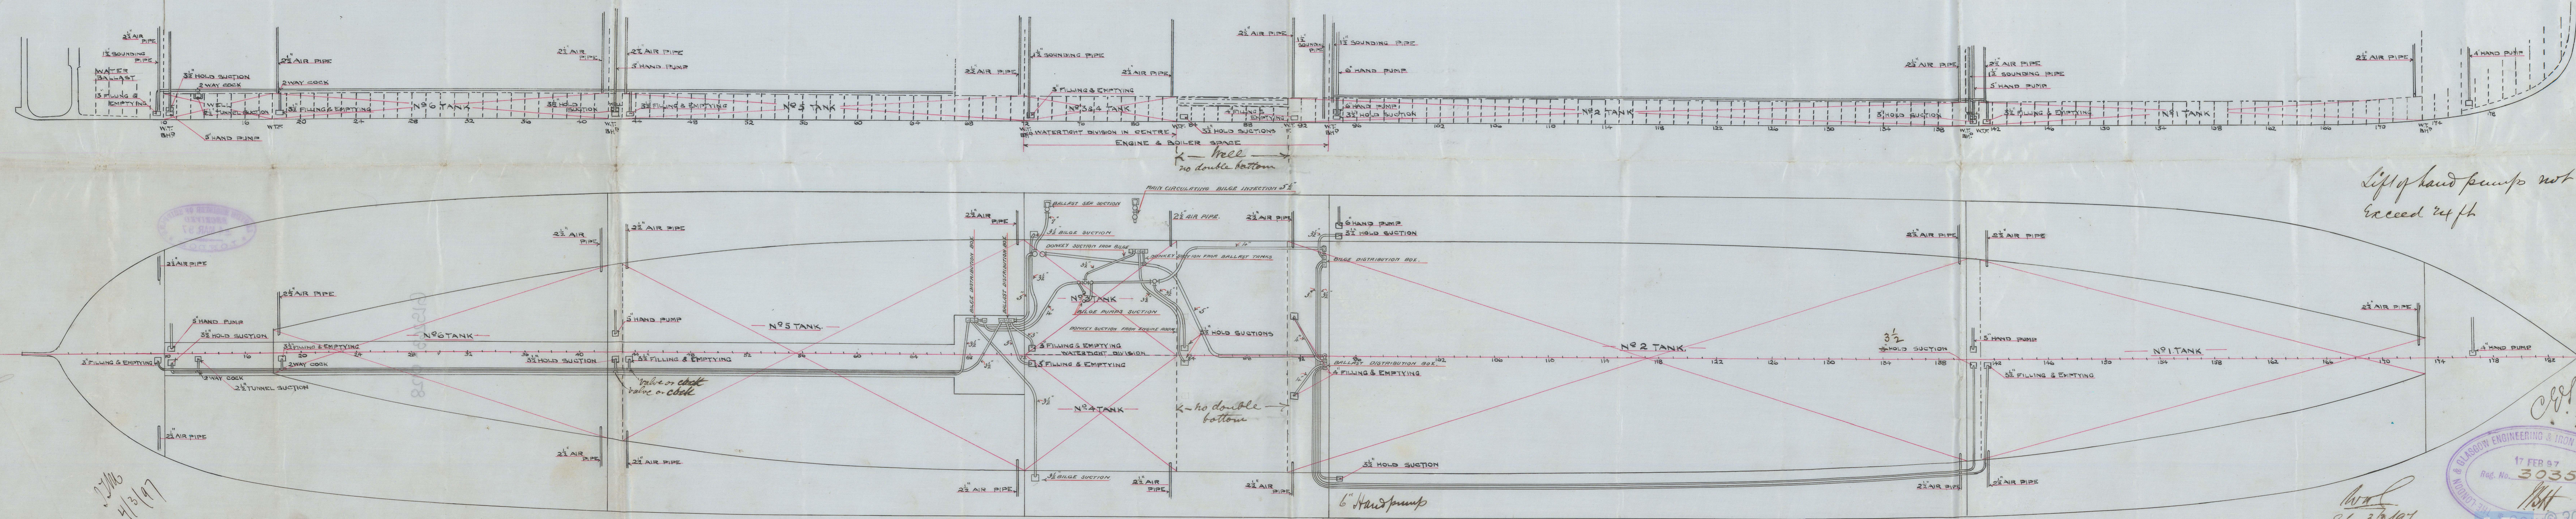

Lift of hand pump not to
exceed 24 ft

Chil. 3. 3. 9

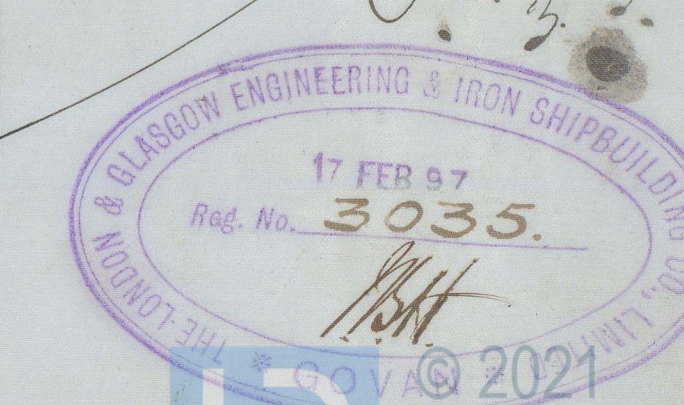

Wm
86 3/3/97

