
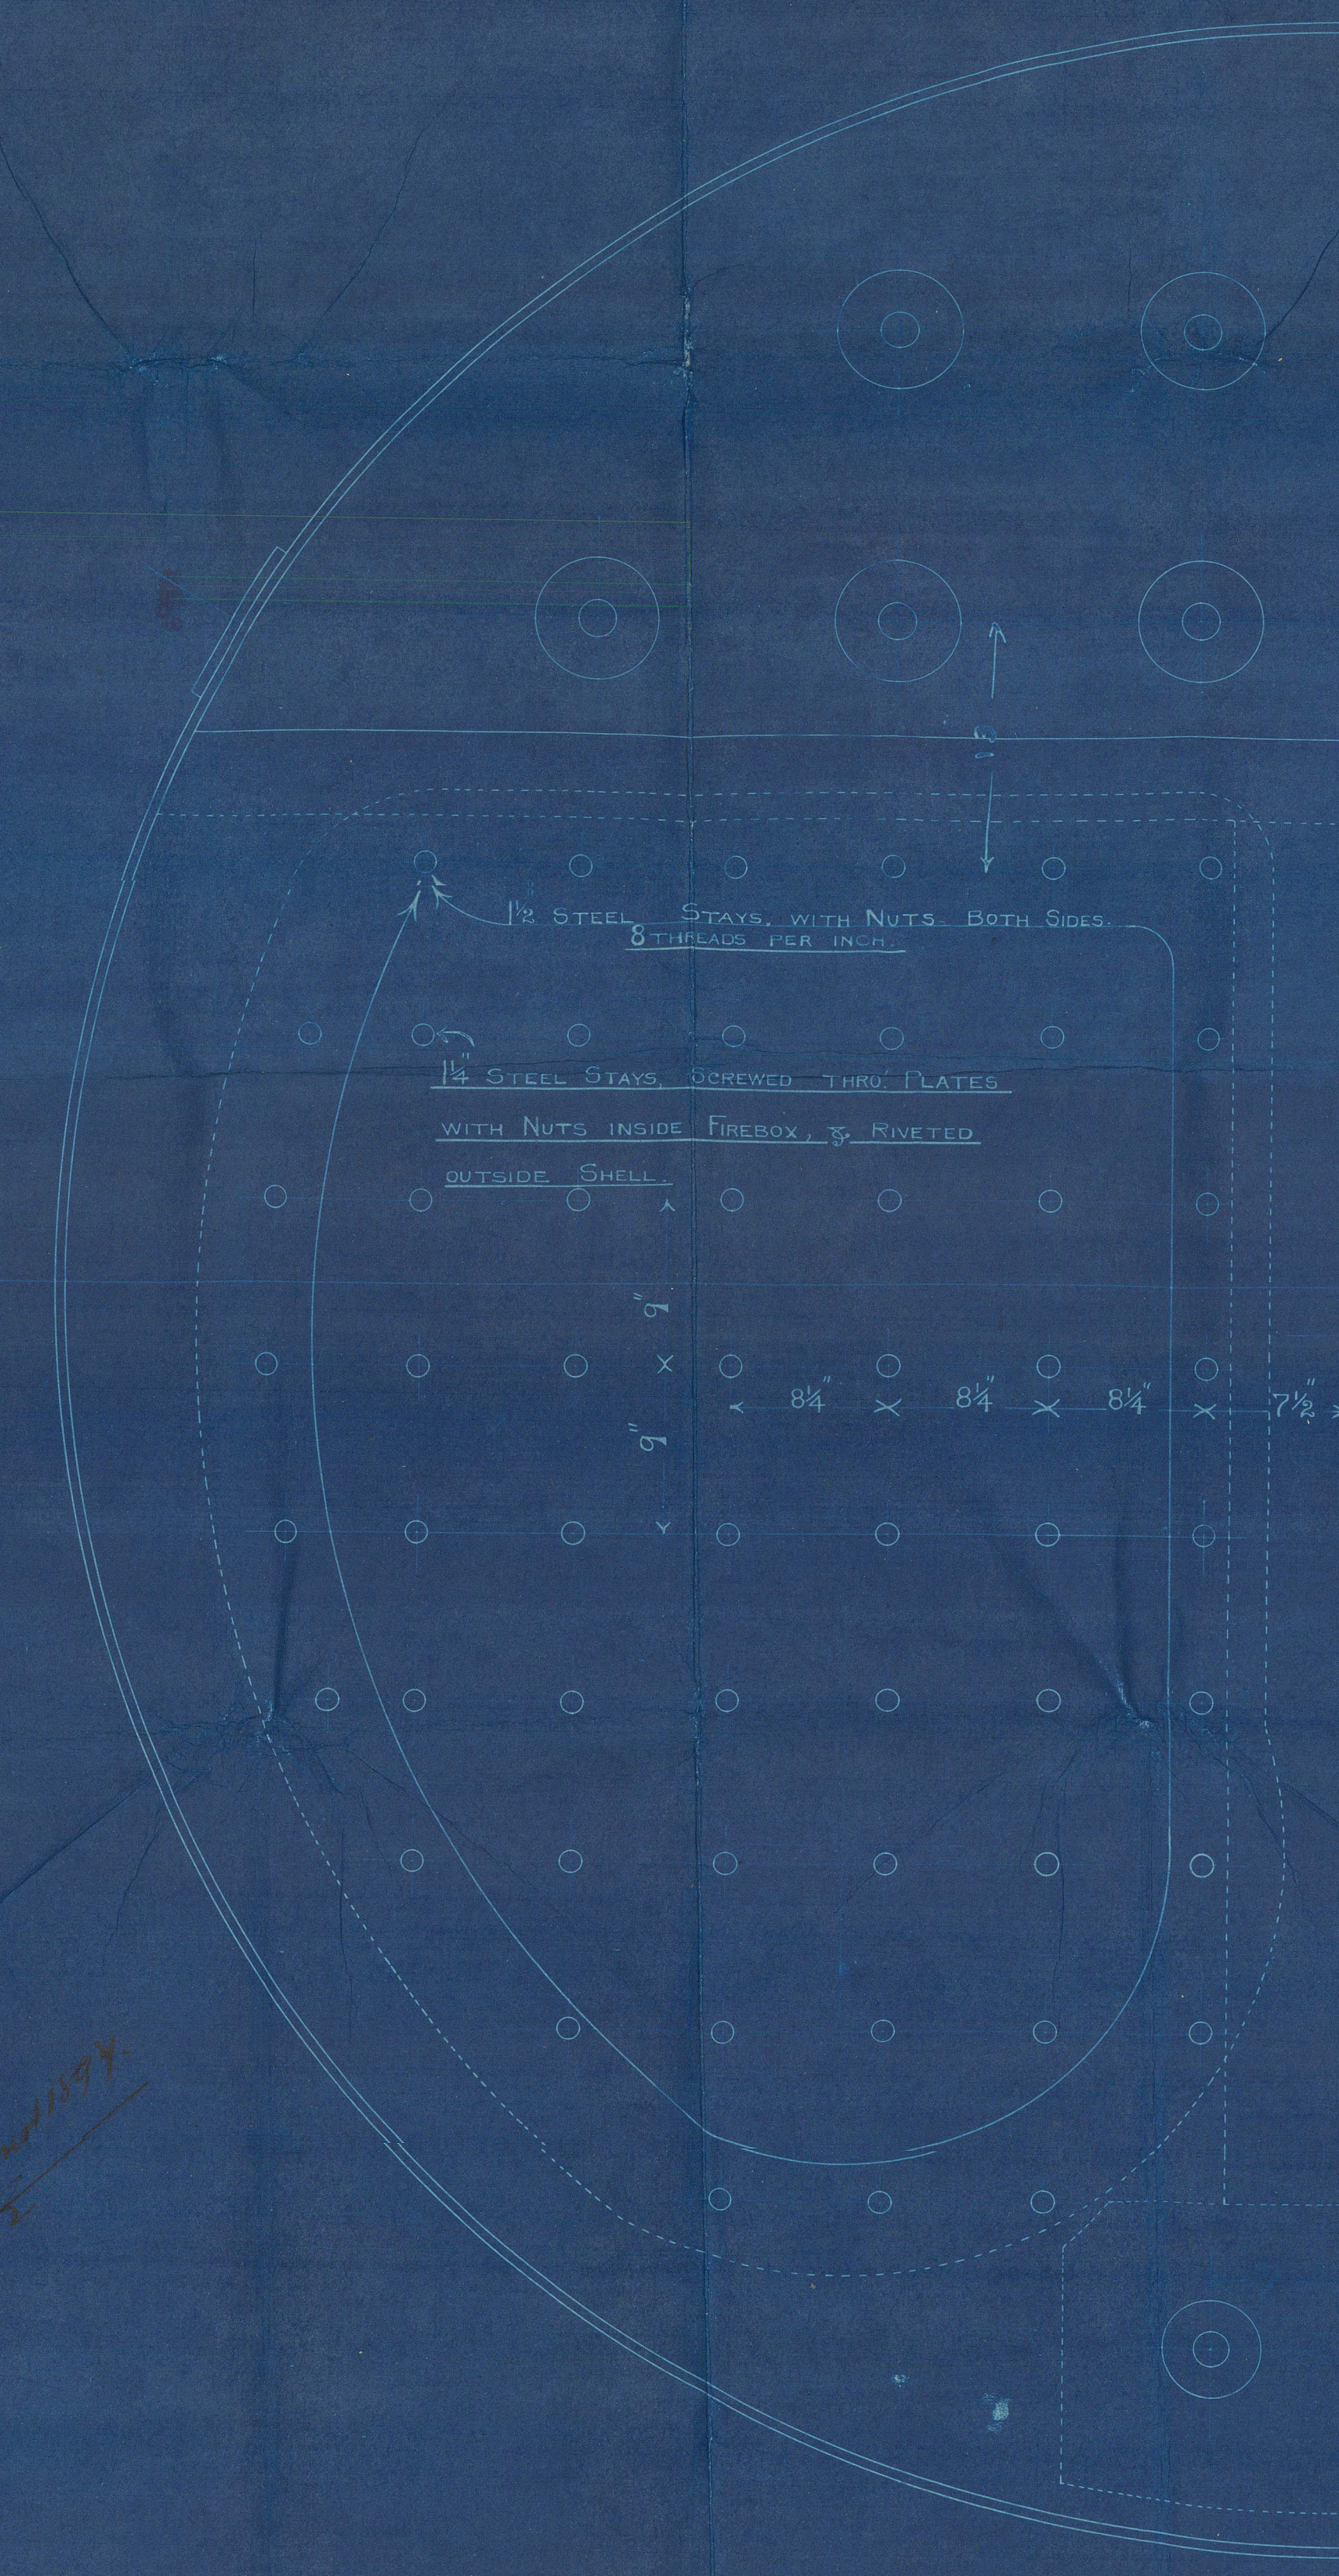
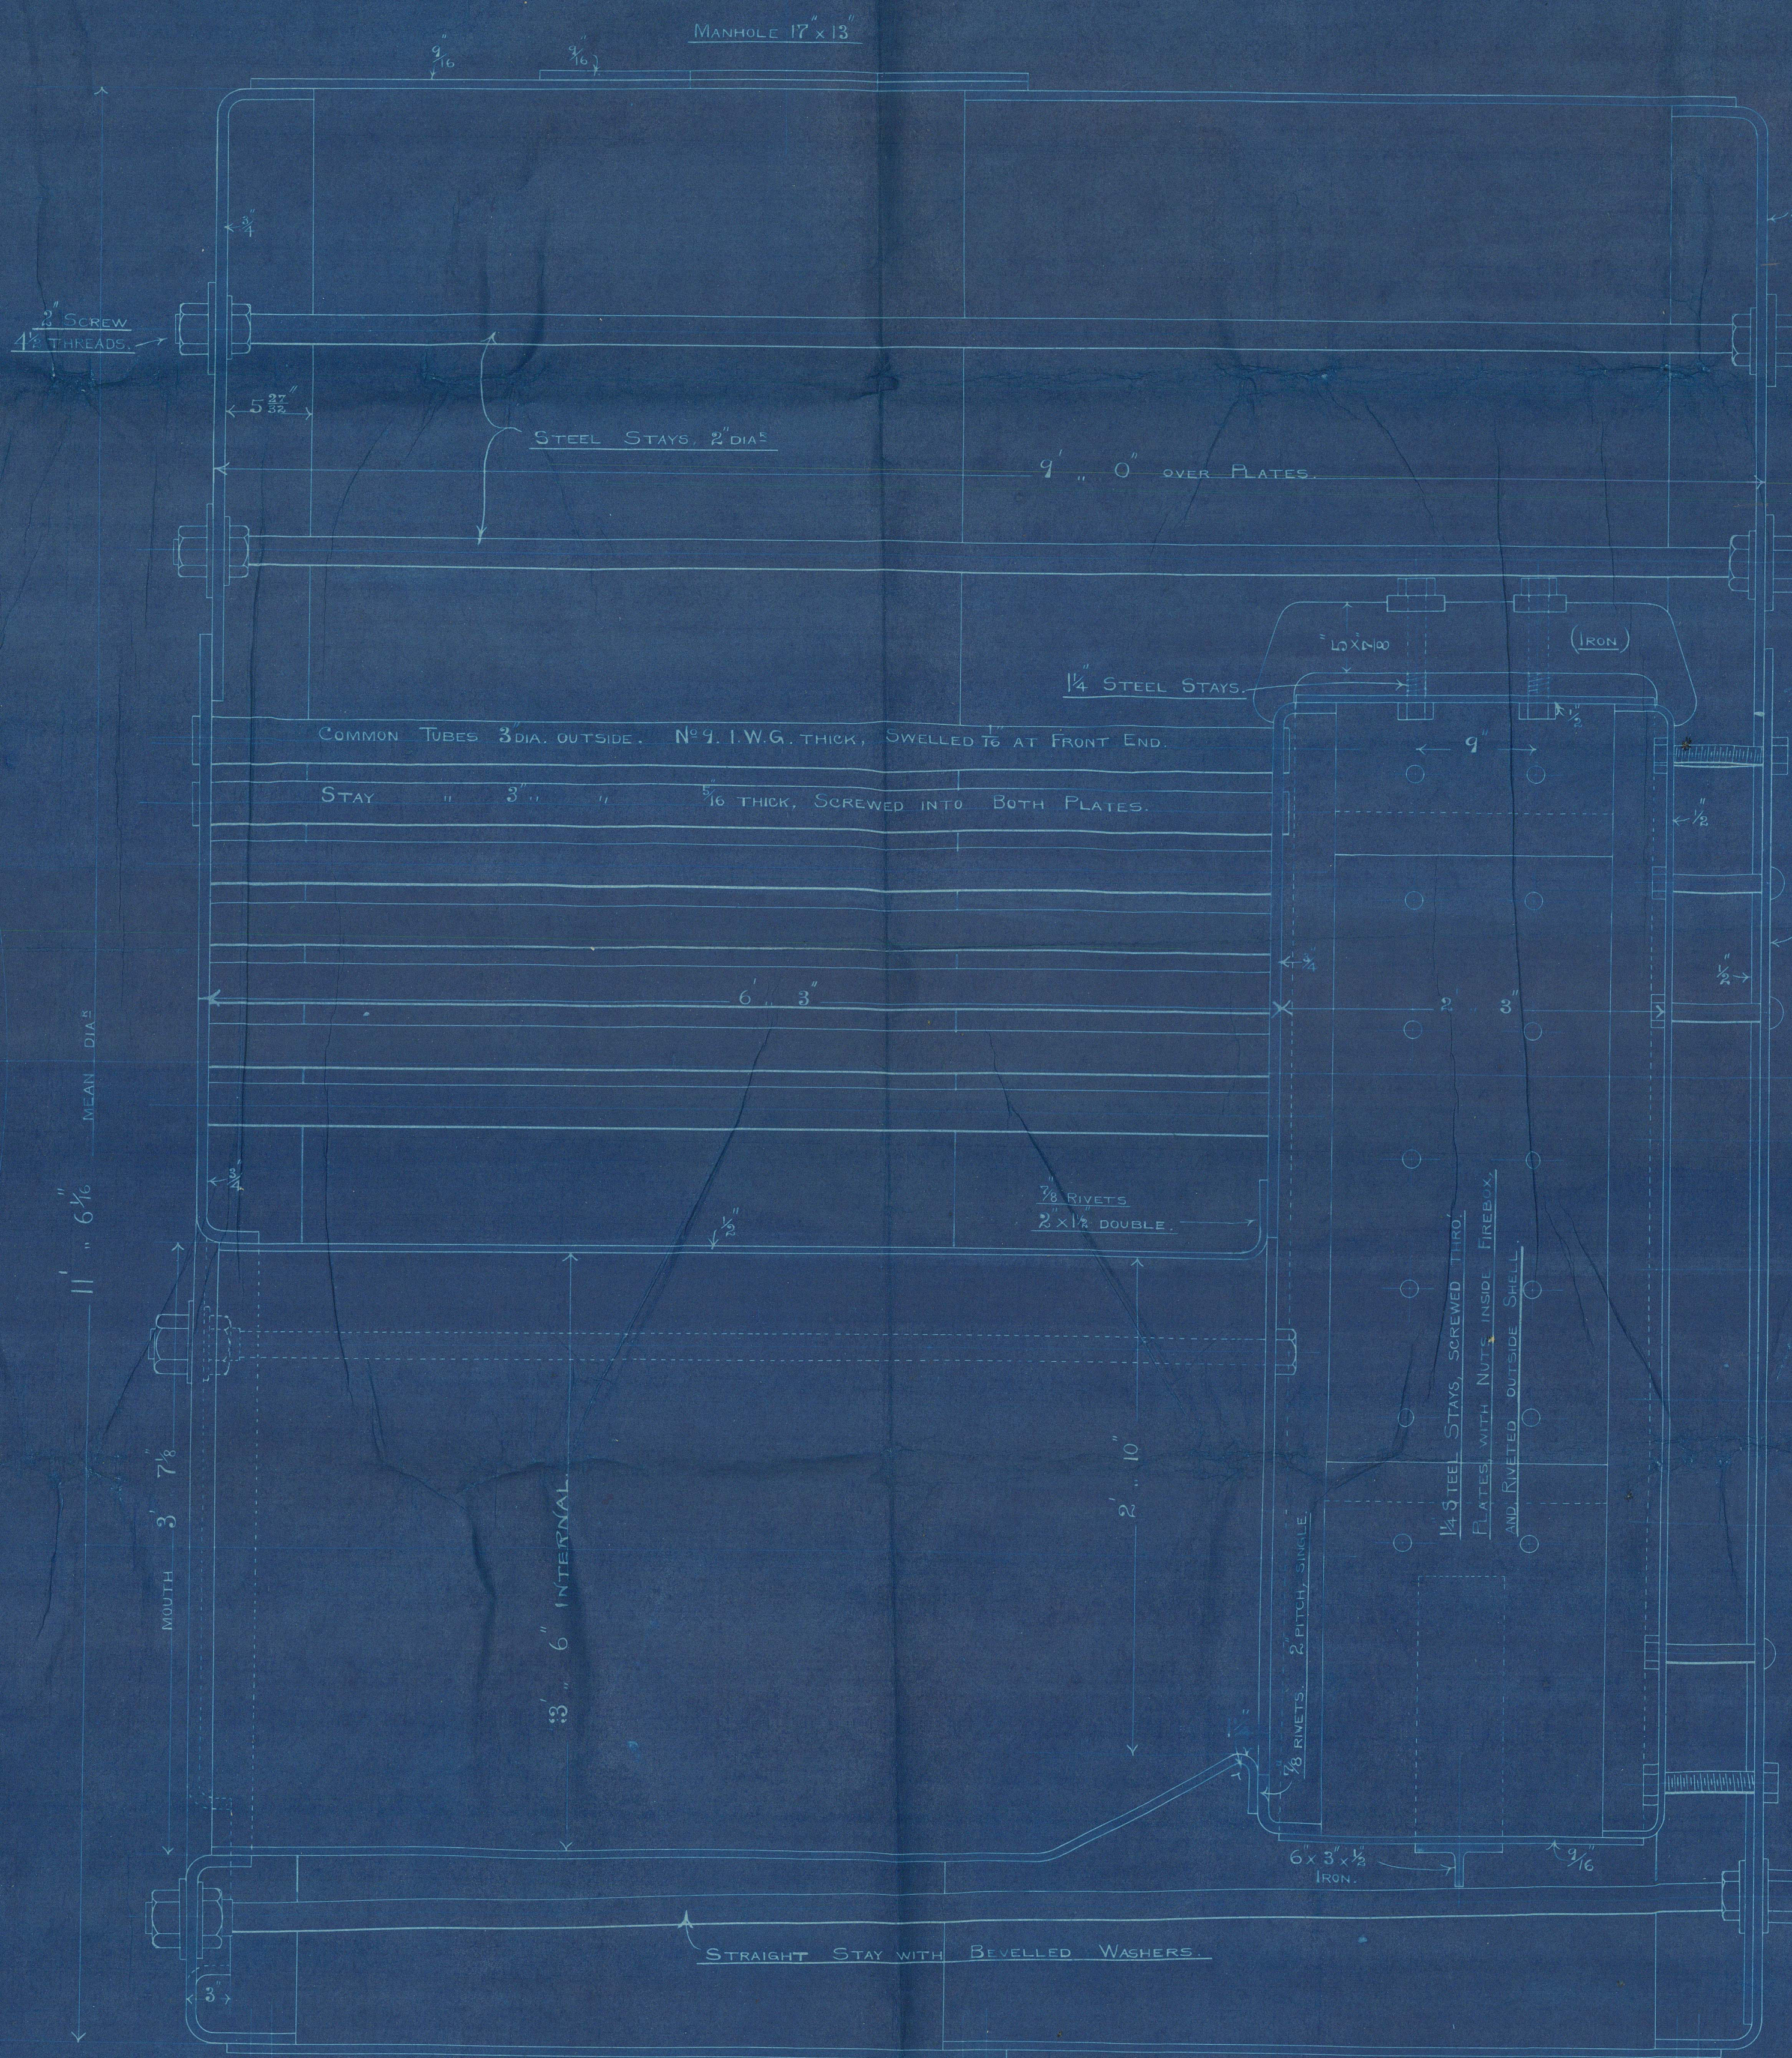
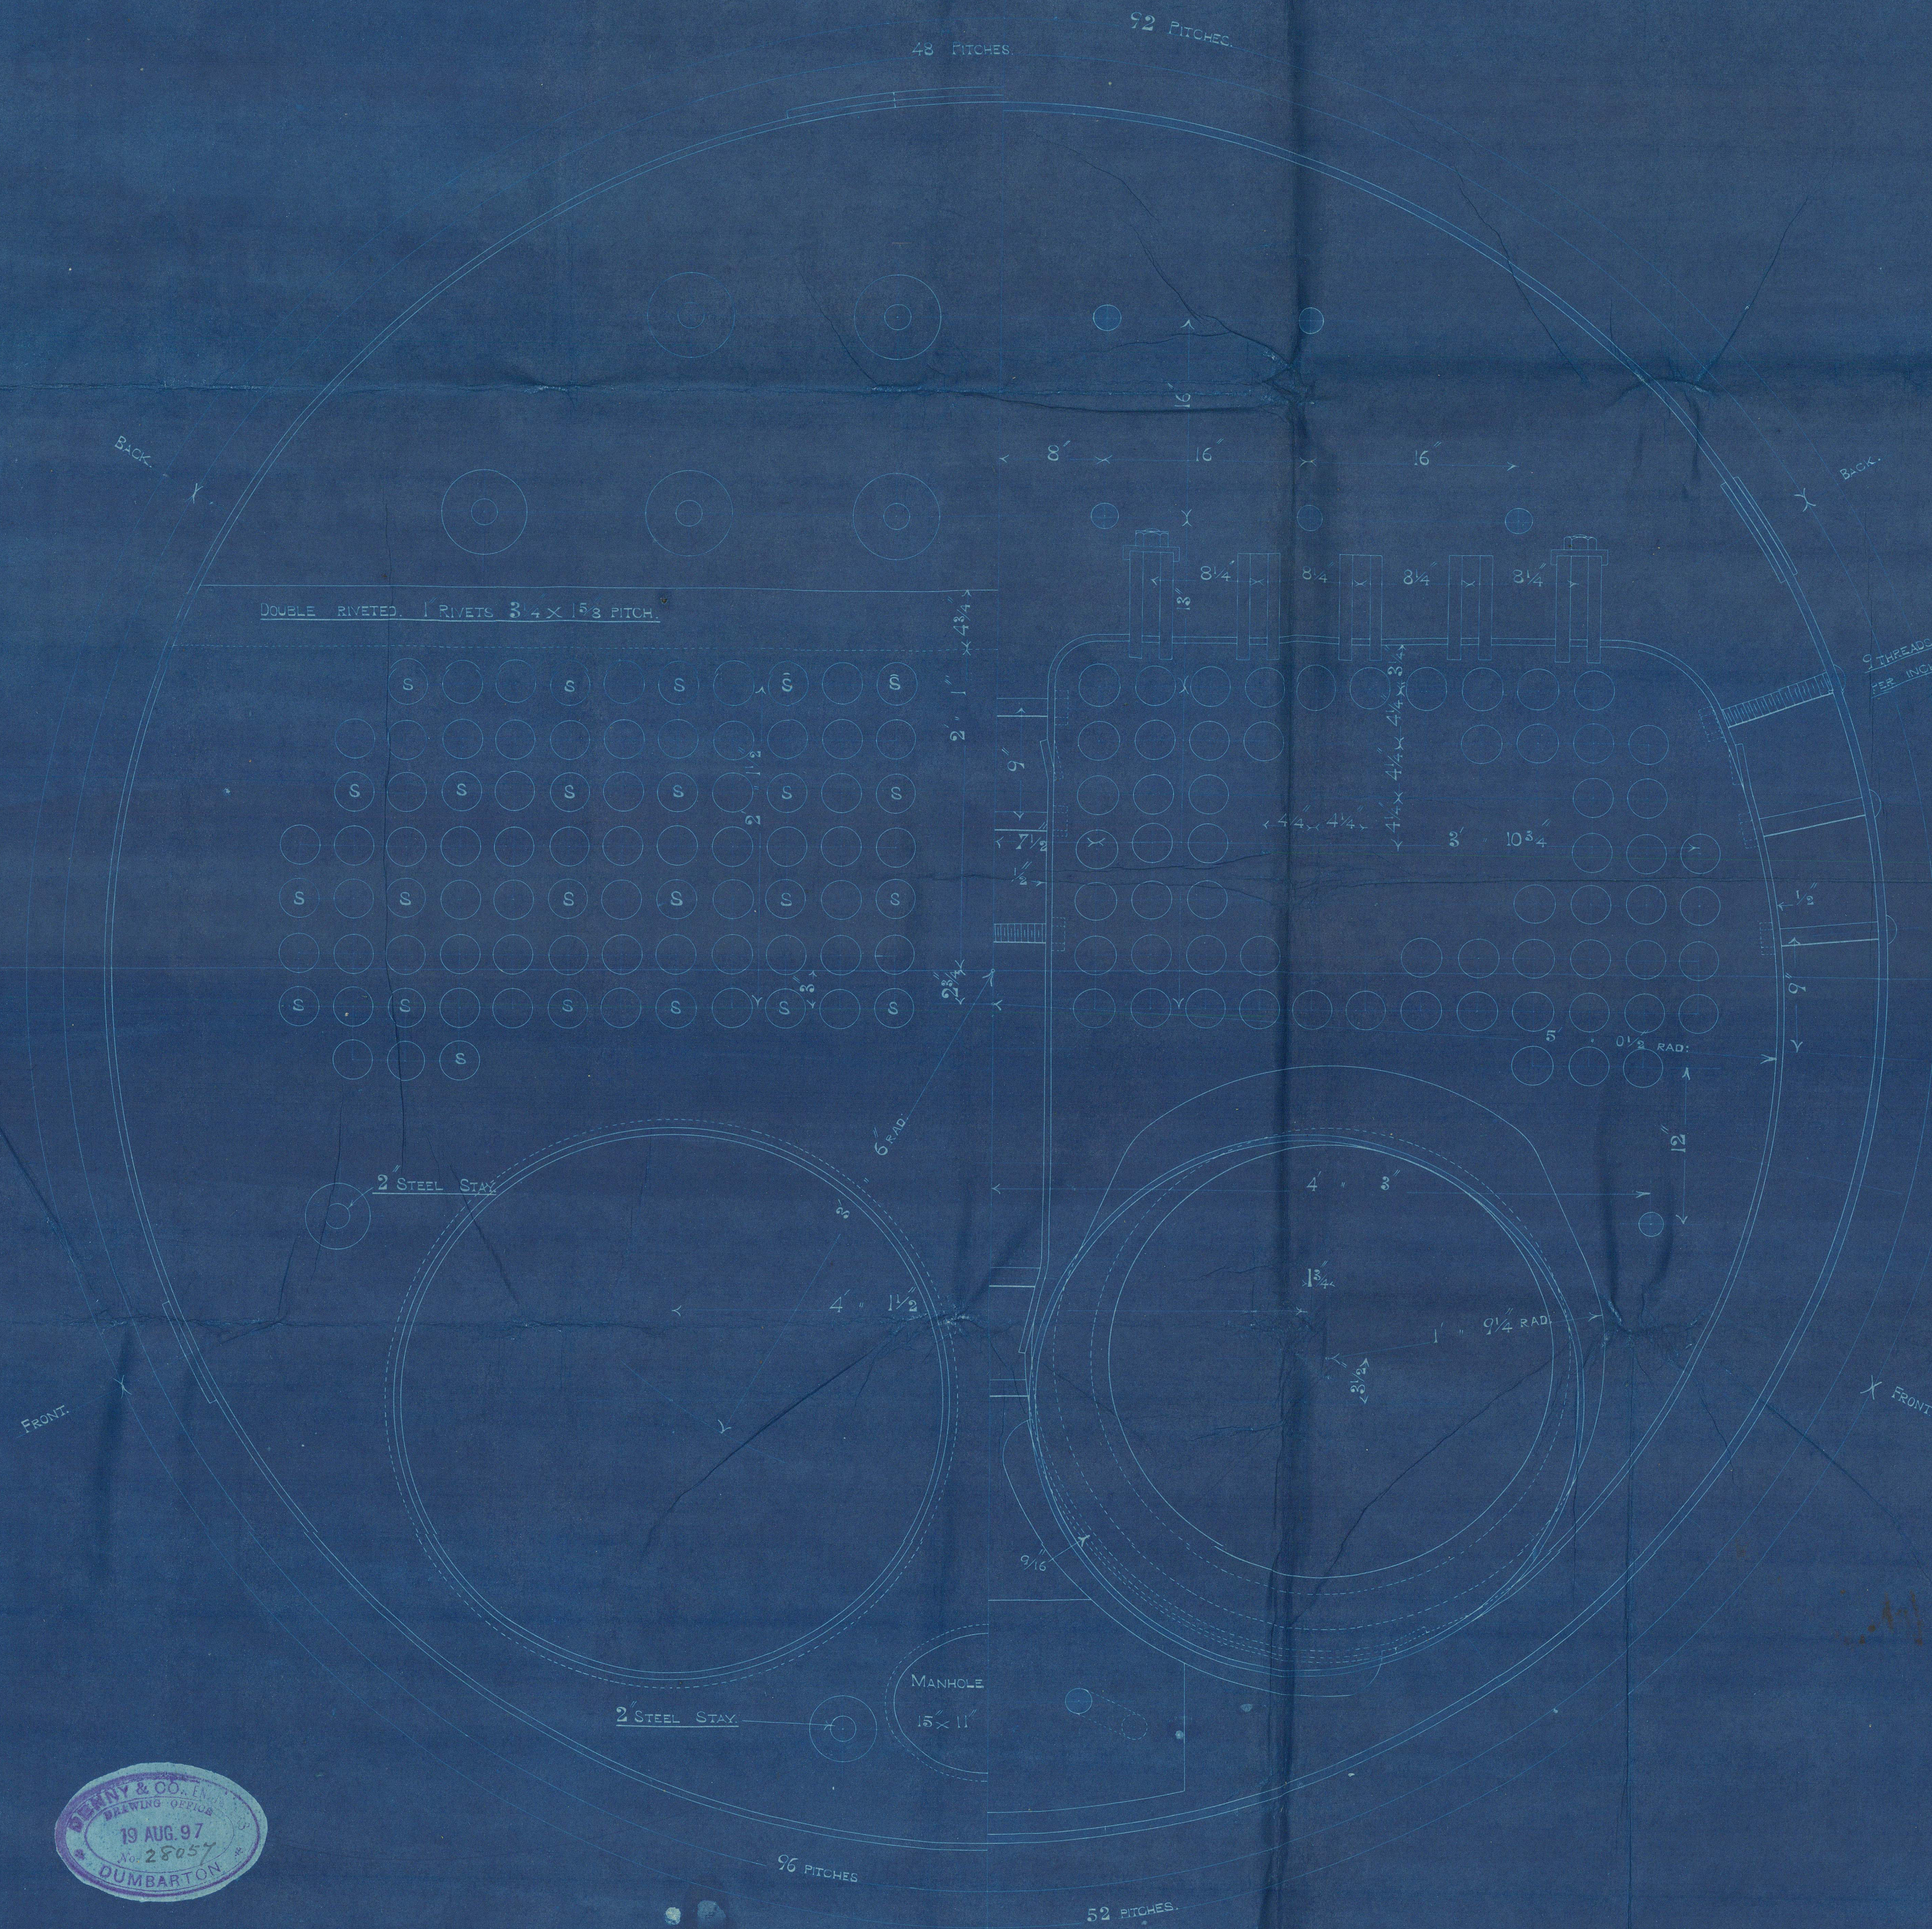
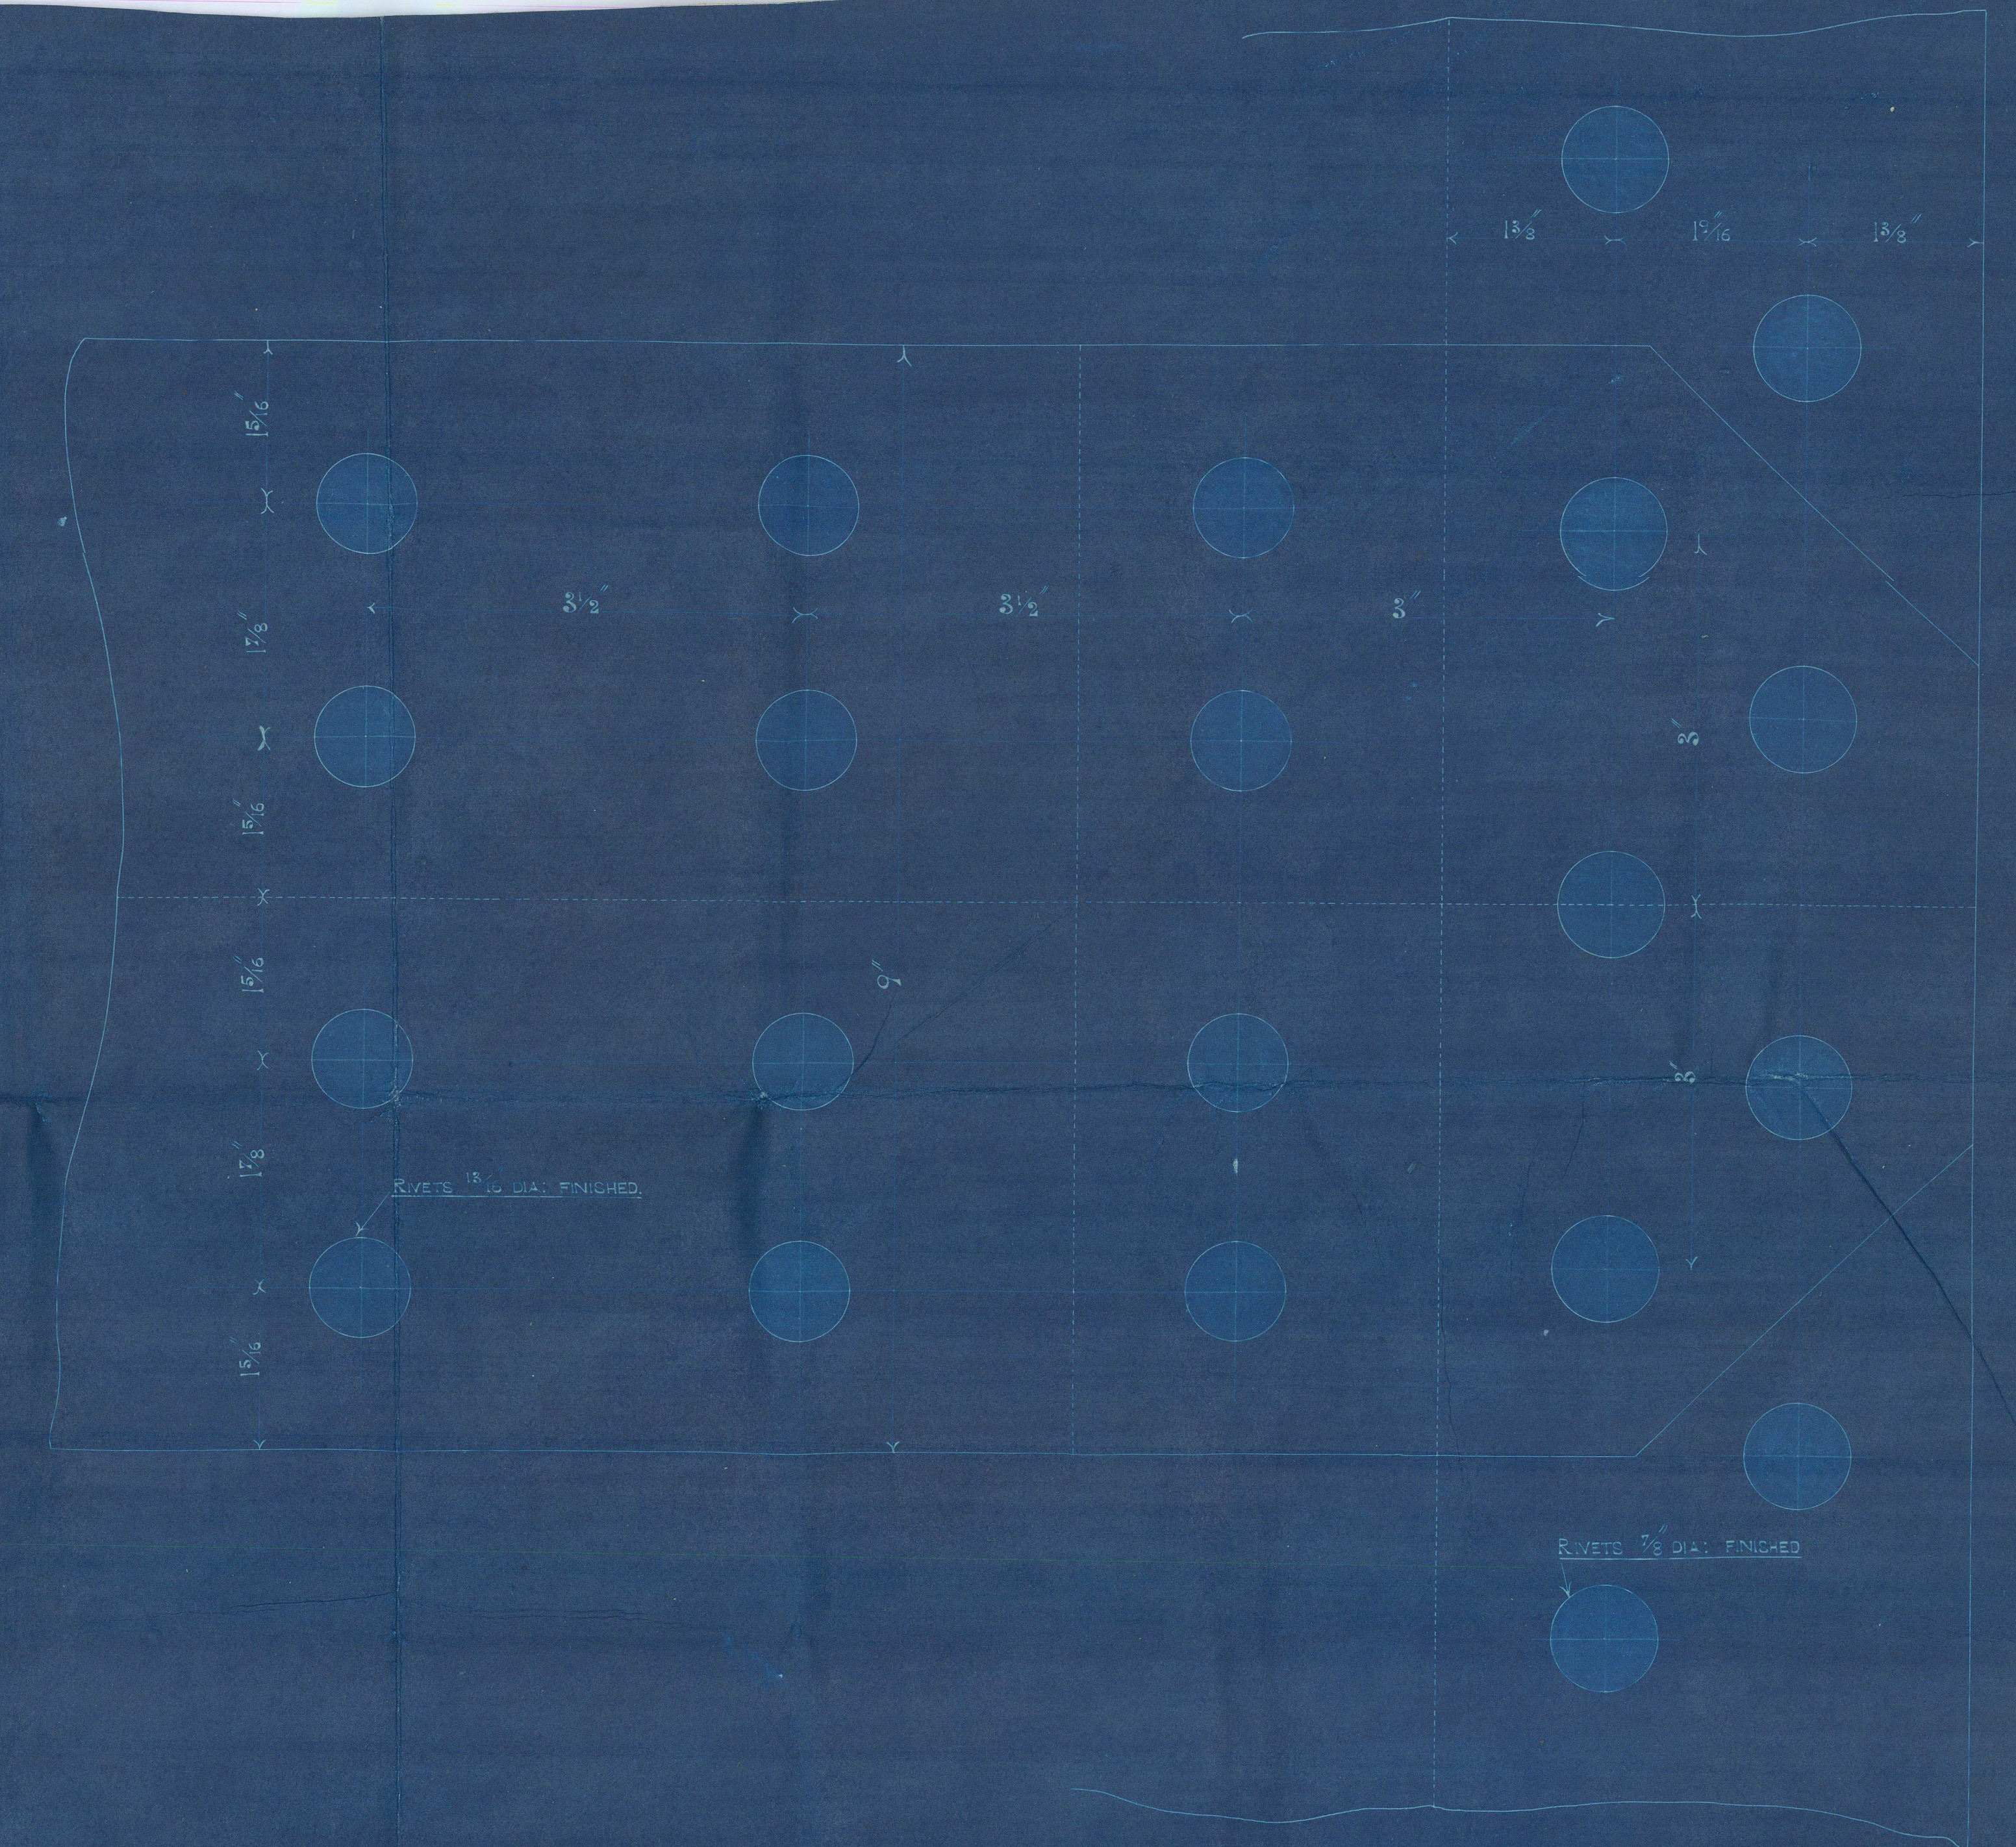
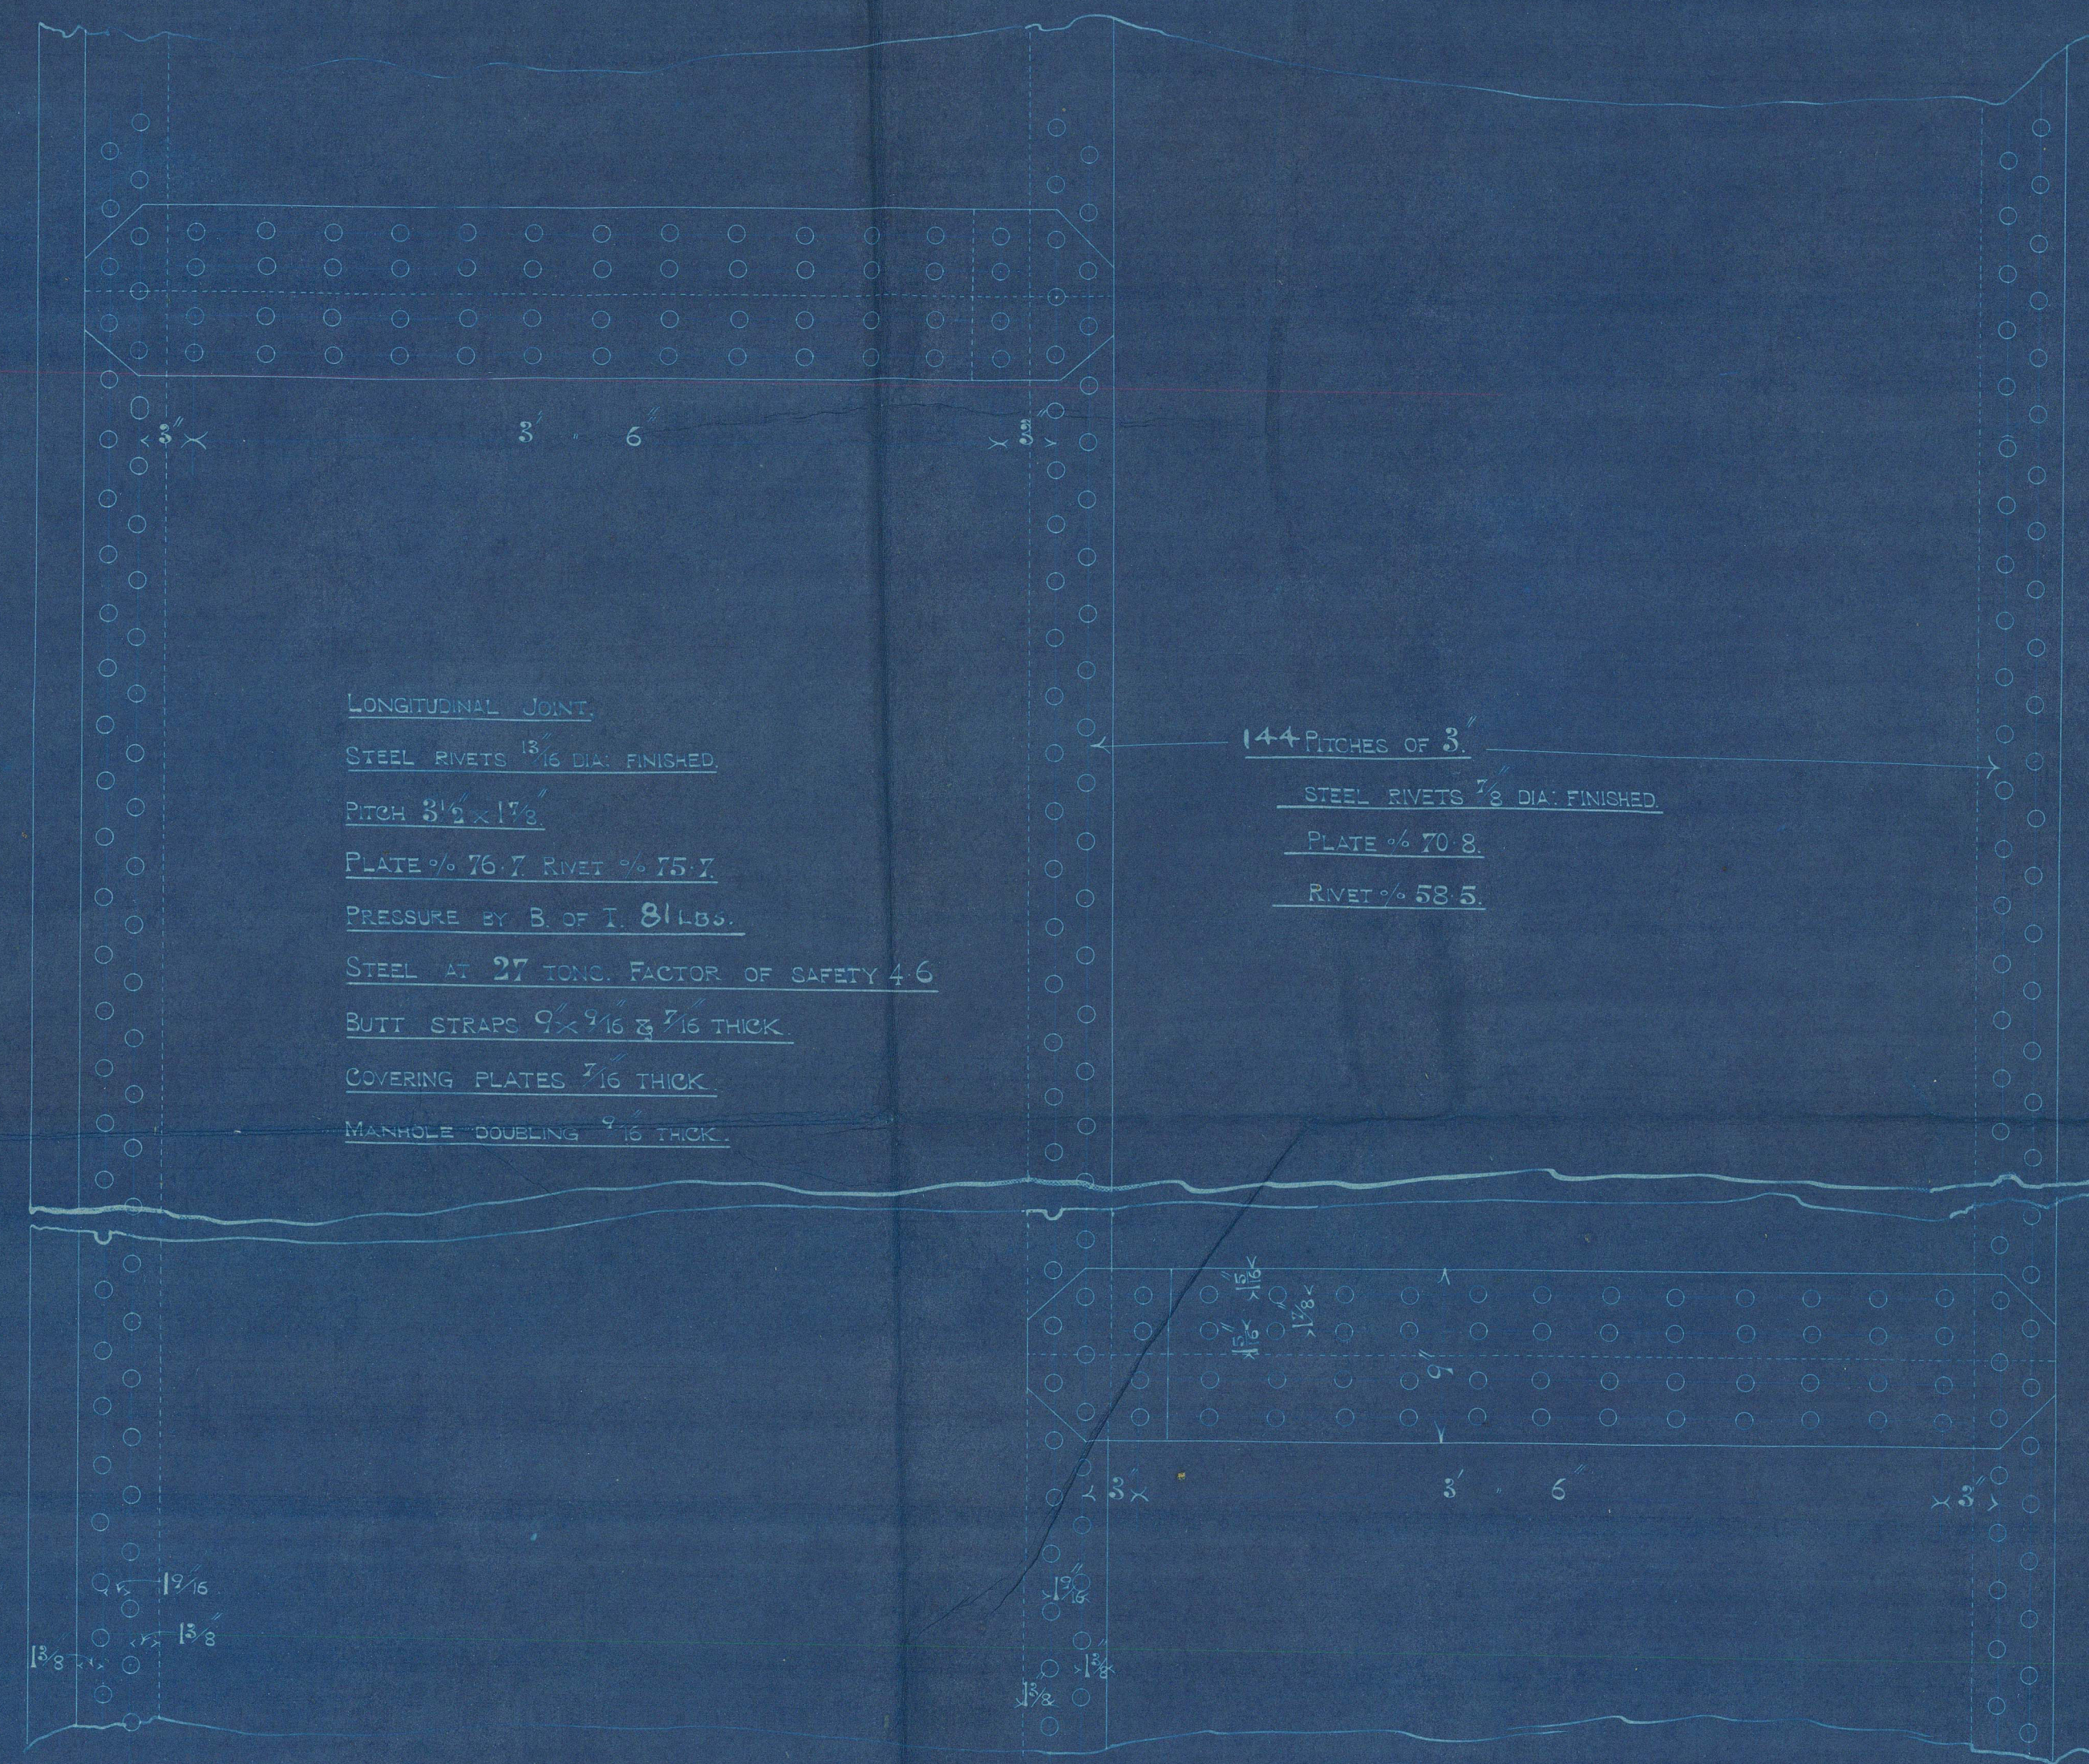


TOTAL AREA OF COMMON TUBES	118	
" " " " STAY	48	
" " " " ALL	166	
SURFACE OF ONE TUBE	N. S. FT.	4.908
TOTAL TUBE SURFACE	" " "	813.
" " " " FUEL	" " "	183.
" " " " HEATING	" " "	1000
AREA OF FIREBRICK, 5" x 6" BAND	" " "	38.5
" " " " THROUGH TUBES	" " "	
" " " " UP TAKE	" " "	
— RATIO —		
HEATING SURFACE TO FIREBRICK	" " "	26
FIREBRICK TO AREA THROUGH TUBES	" " "	
" " " " UP TAKE	" " "	
WEIGHT OF WATER IN TONS	" " "	
" " " " SOLID	" " "	
WORKING PRESSURE IN LBS. PER SQ. INCH	" " "	80

33. F. 17

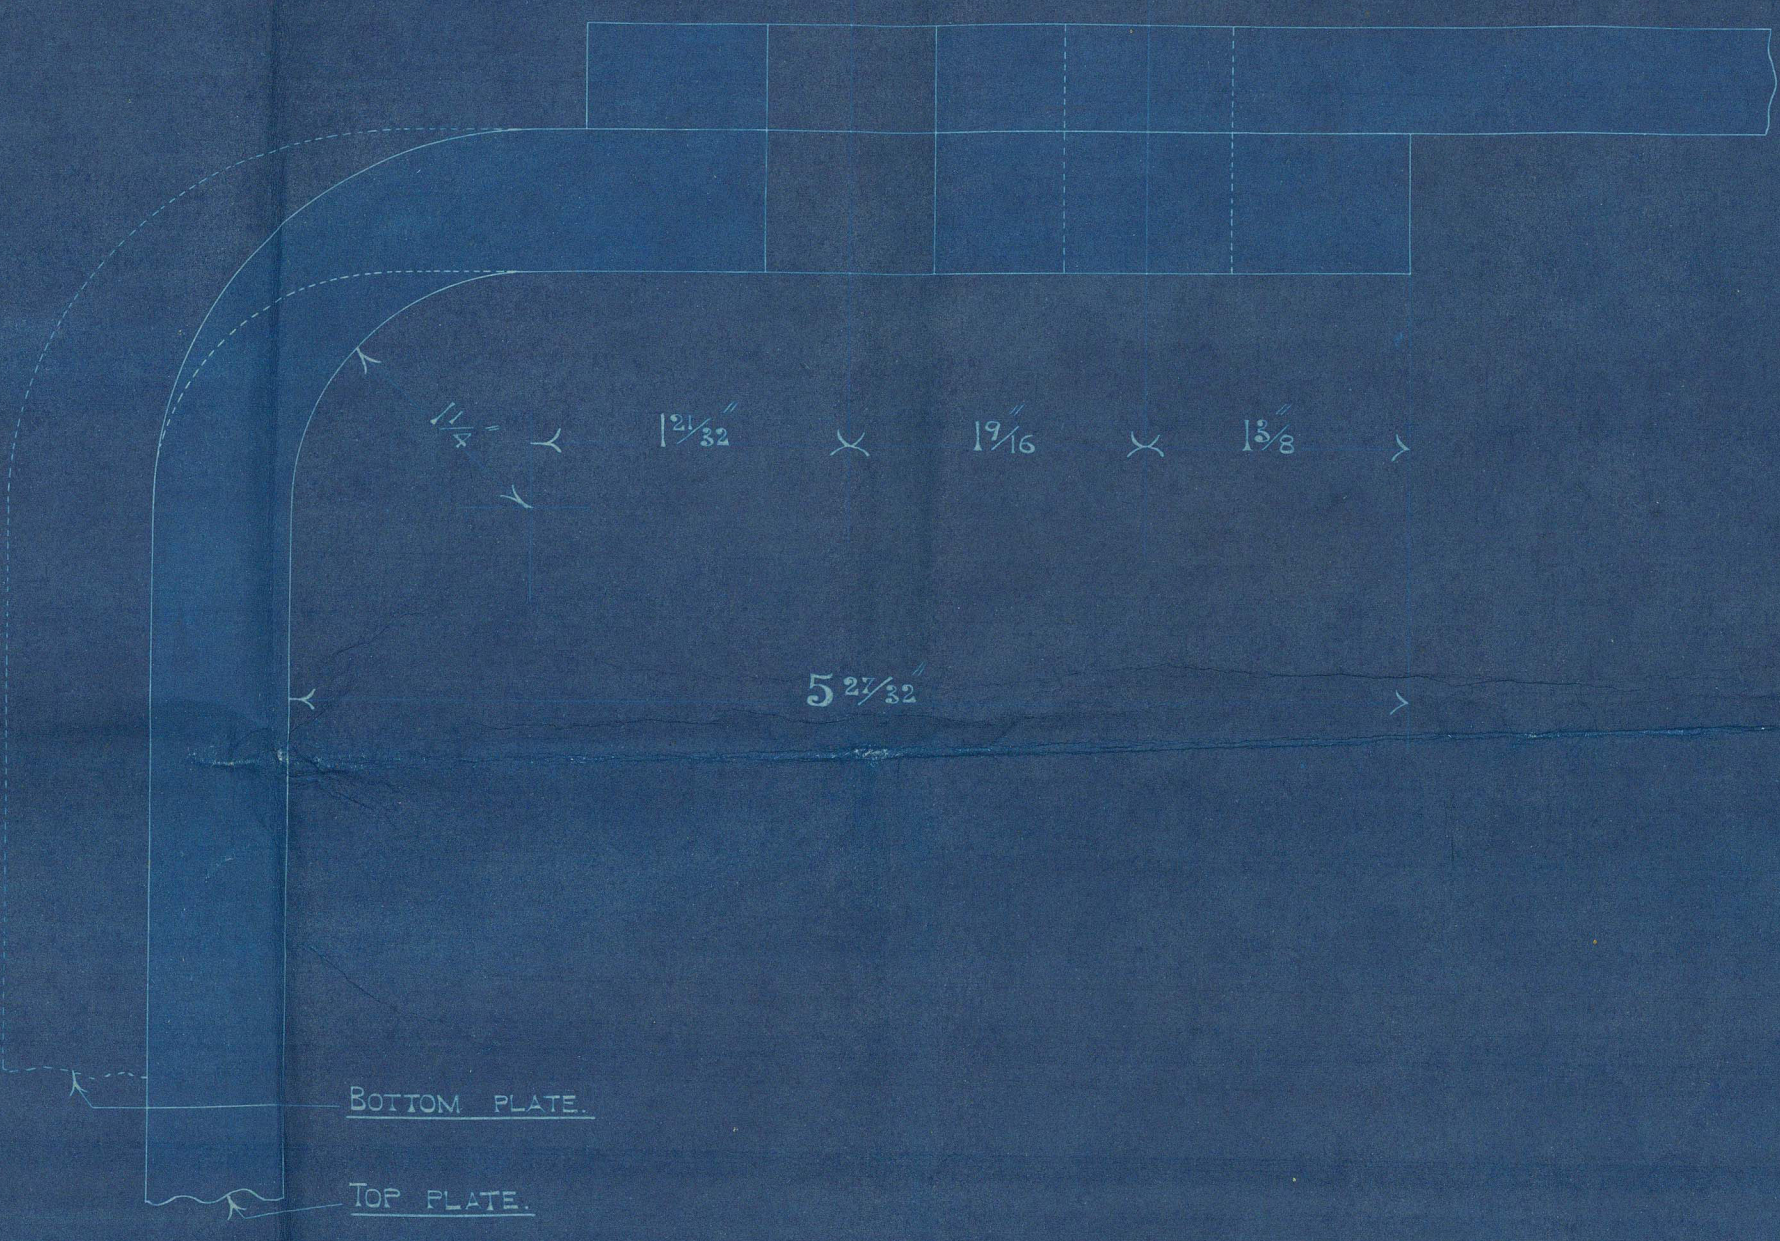

DONKEY BOILER.

S. O. 2123.

FOR S. S. MAJORA

615264-0060



Donkey Boiler
by
Mess Denny & Co
for
Is Manora.

80thth working press.
Glasgow Report
No 15605.-

GLS264-0060

