


BELLEVILLE BOILERS N° 307.

SECTION AT E. F.

STEAM COLLECTOR FOR 8 ELEMENT BOILER



SCALE 5" = 1 FOOT.

N° 12550

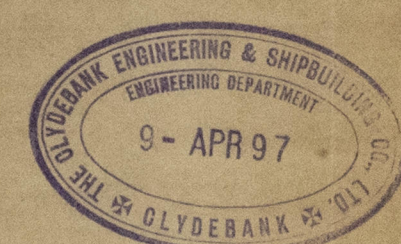


FEED CHECK VALVE
SEE SEPARATE DRAWING
FOR DETAILS OF RAFFLE PLATE
SEE SEPARATE DRAWING
HOLE IN RING PLATE
SQUARE



SLUDGE DOOR 3' 6" x 2' 6"
SEE DETAIL SEE SEPARATE DRAWING
DOUBLING PLATE

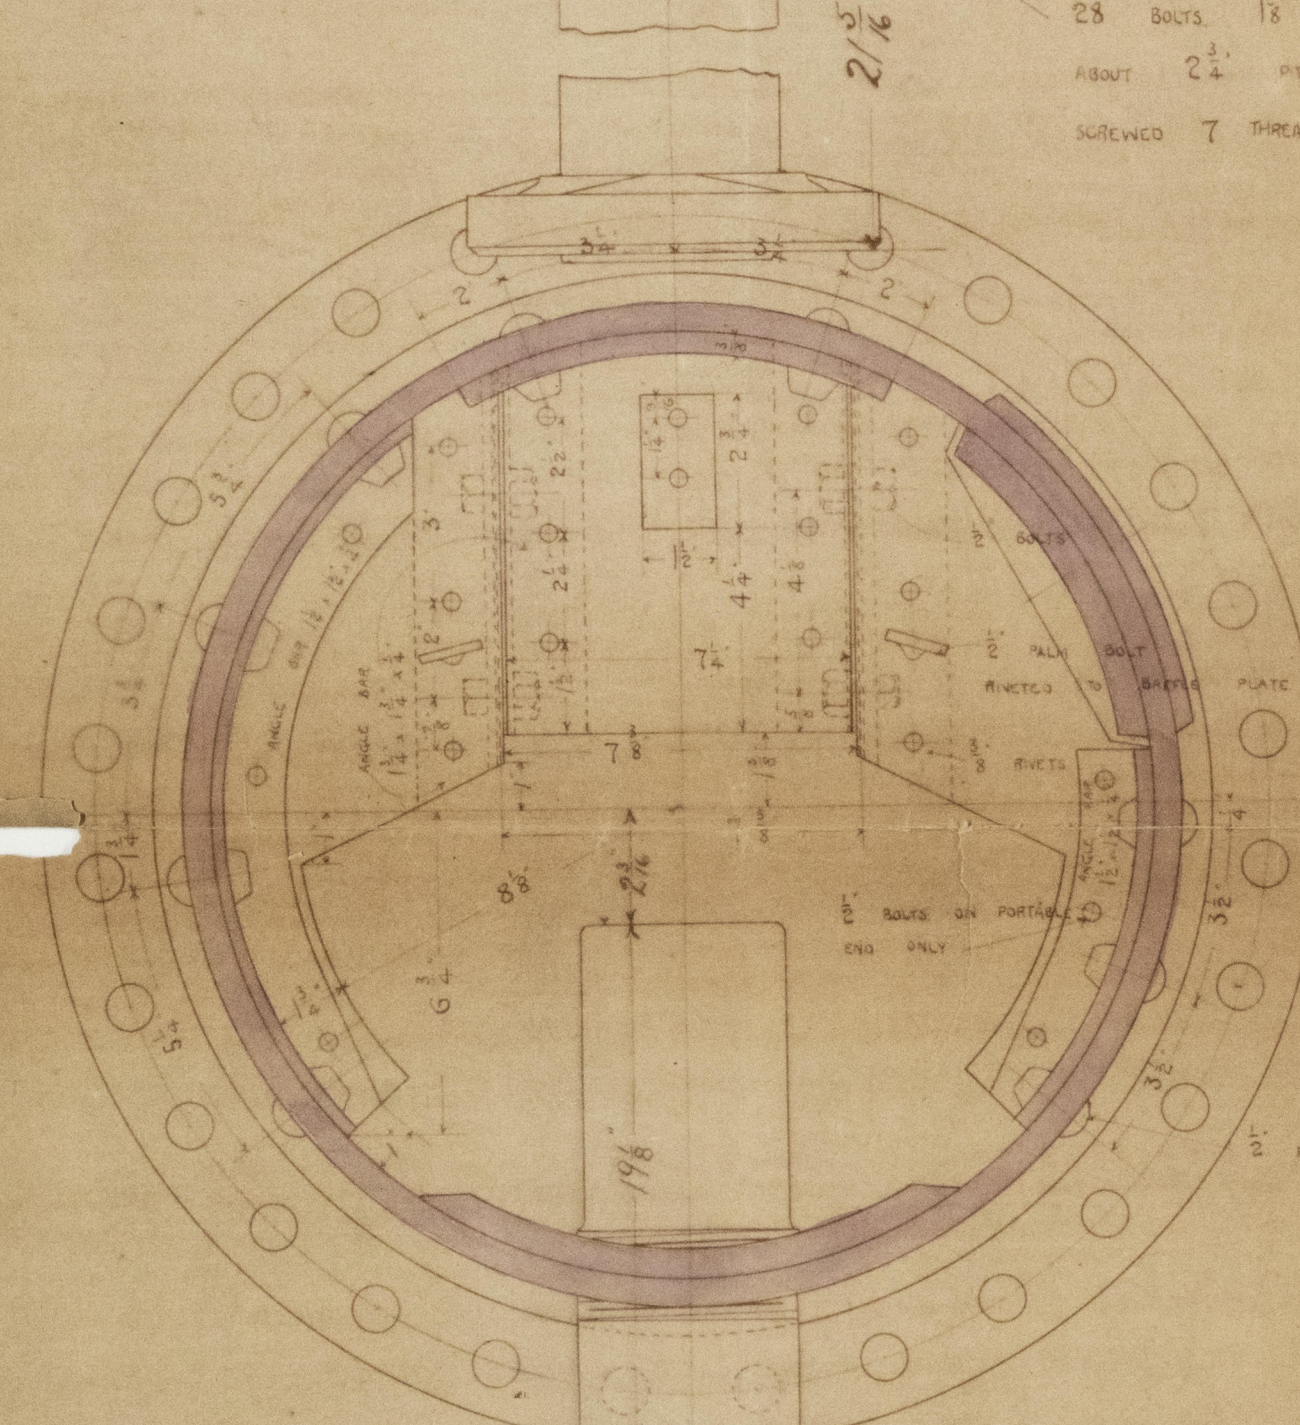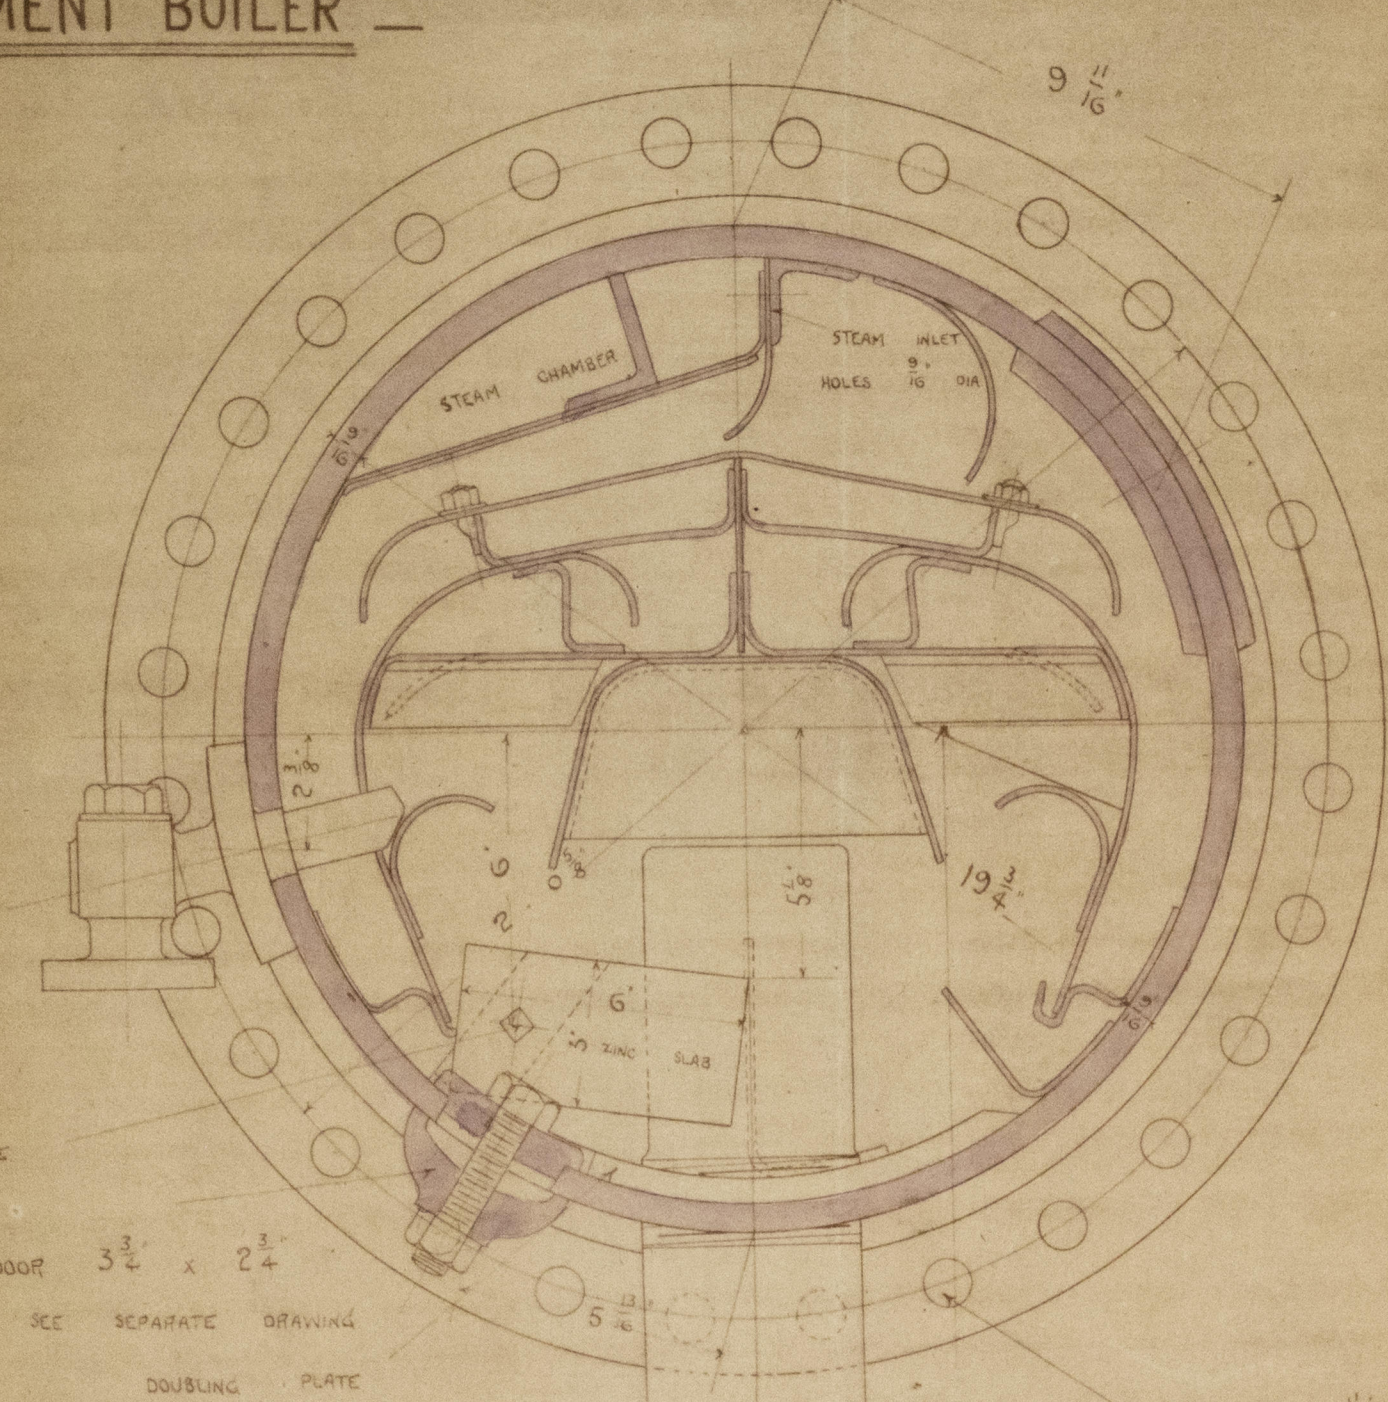

SECTION AT A. B.

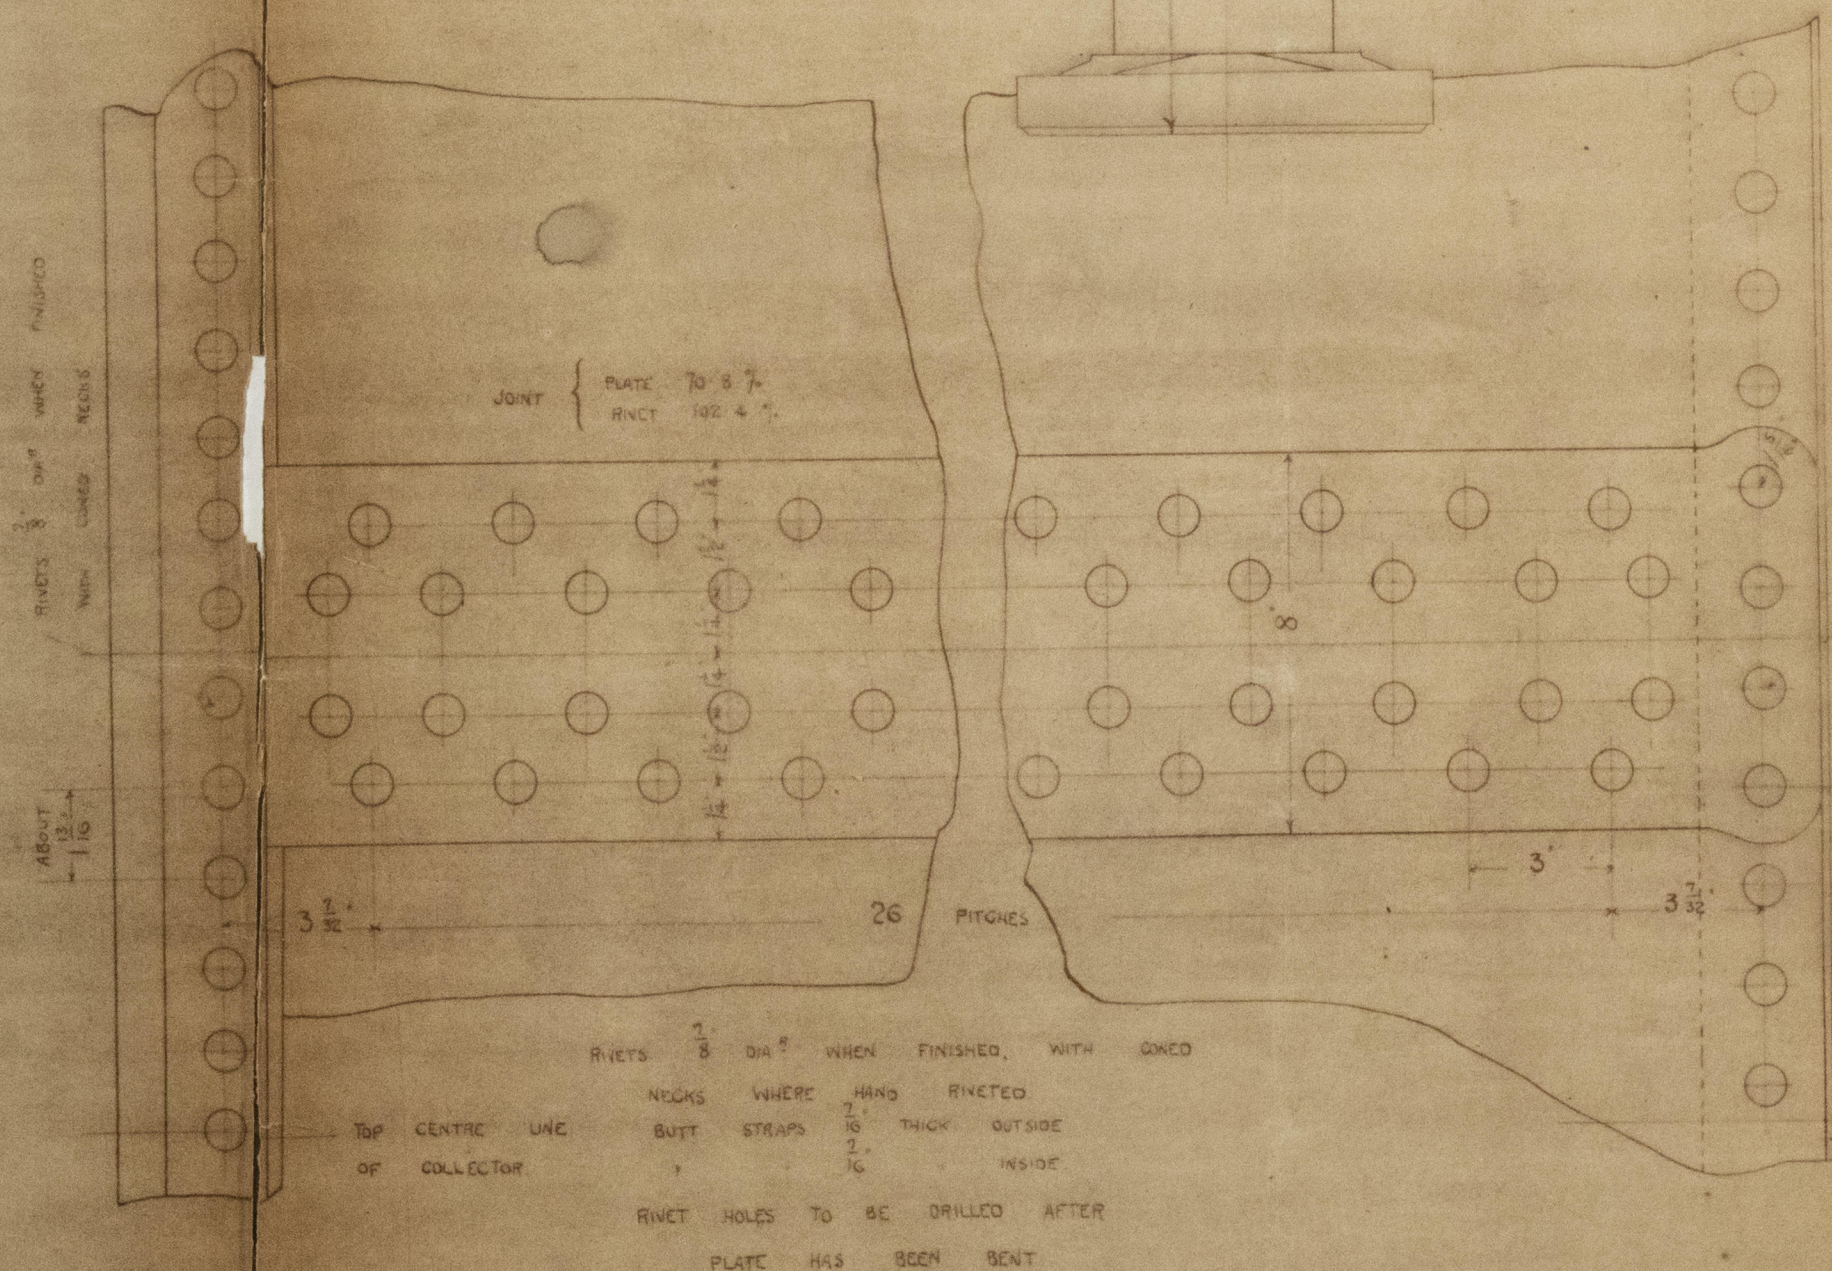

PIVOTS 3/4" DIA. WHICH FINISHED WITH OIL
RINGS WHERE RINGS FINISHED
BOOTS STEAM TIGHT SURFACE
PIVOT HOLES TO BE DRILLED AFTER
PLATE HAS BEEN BENT

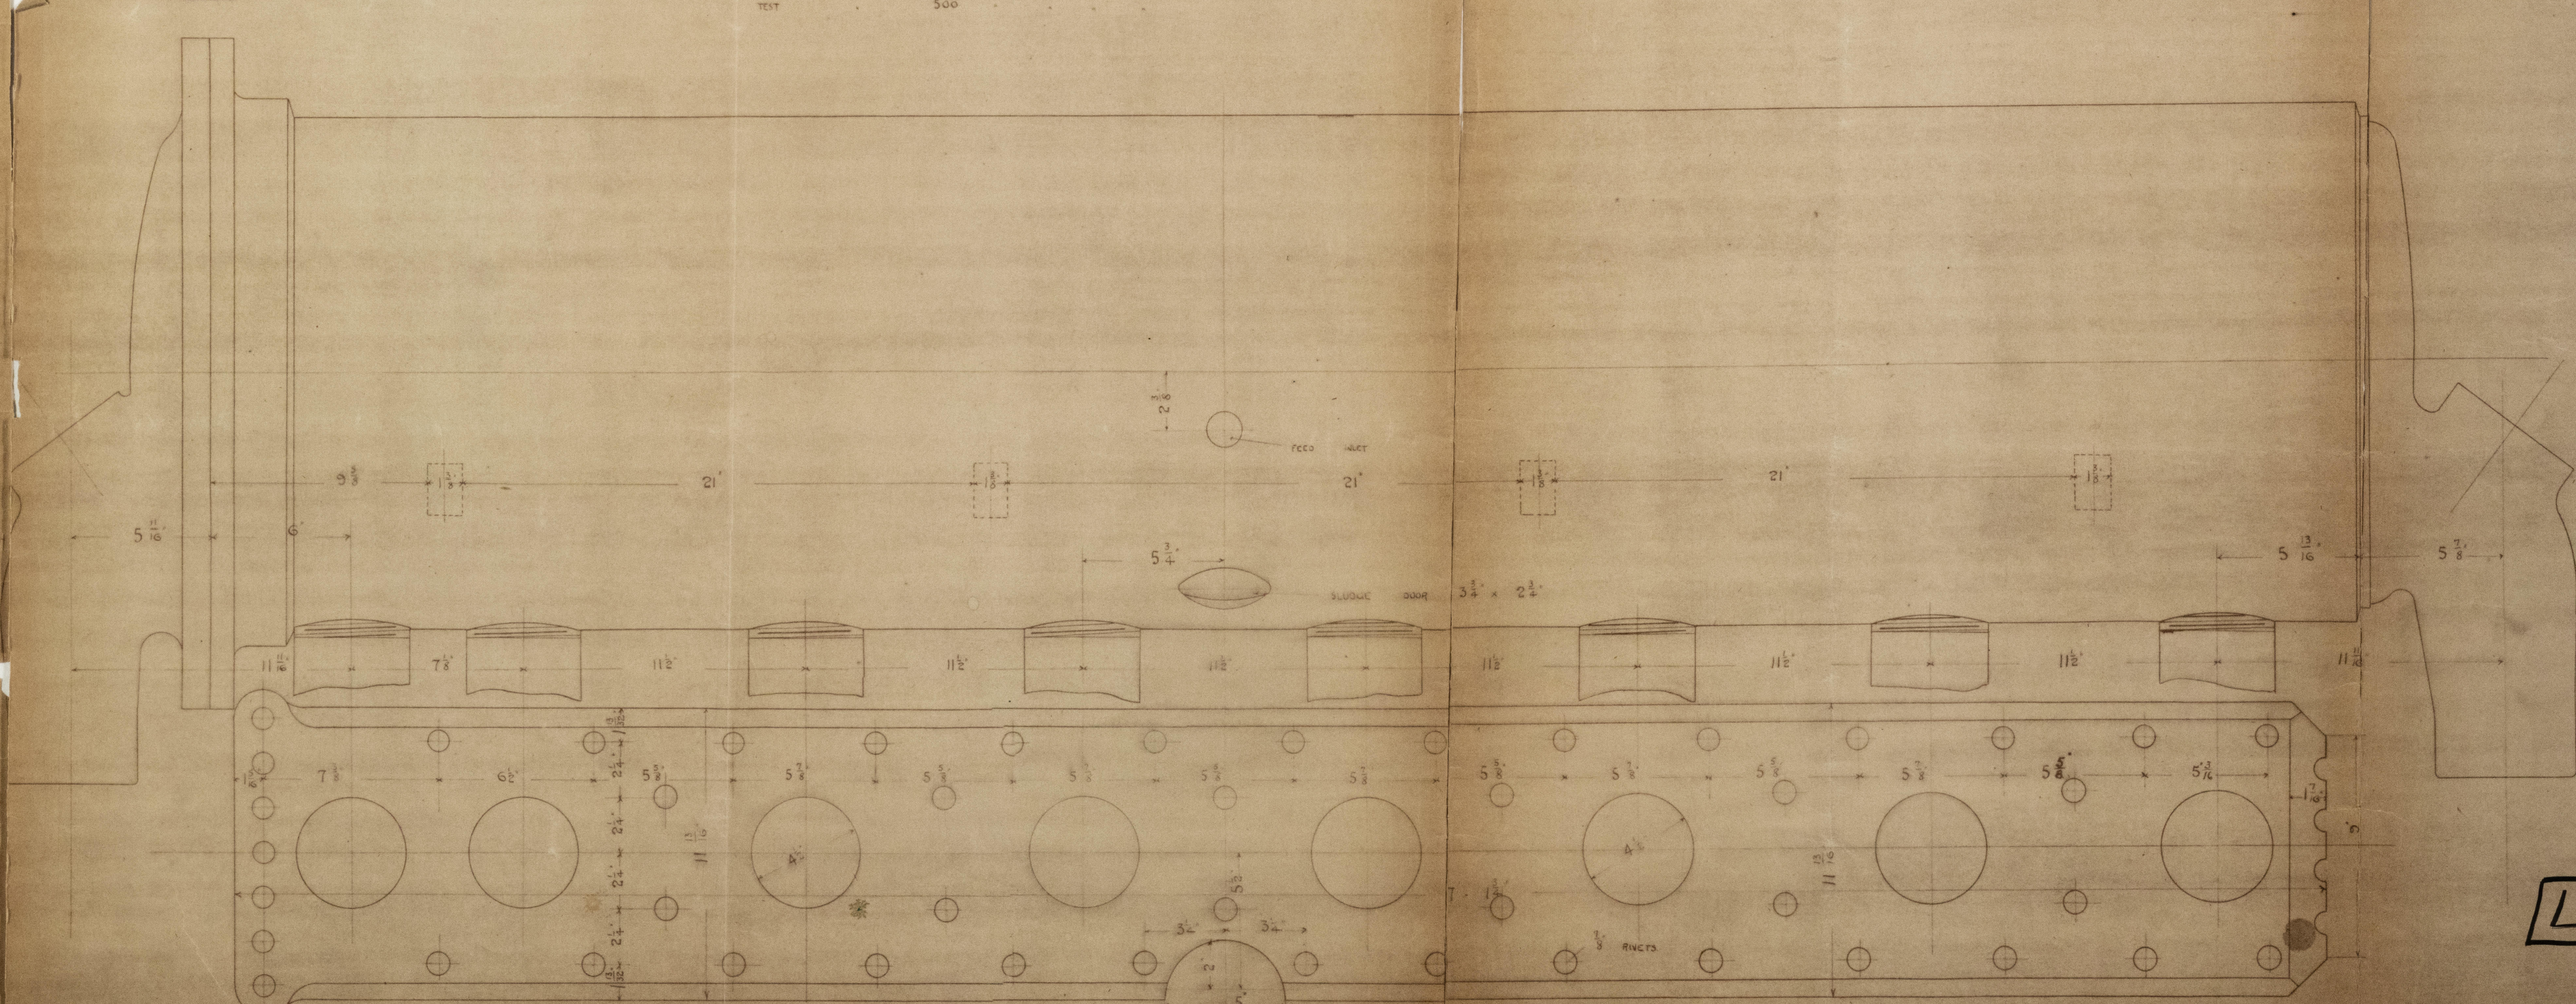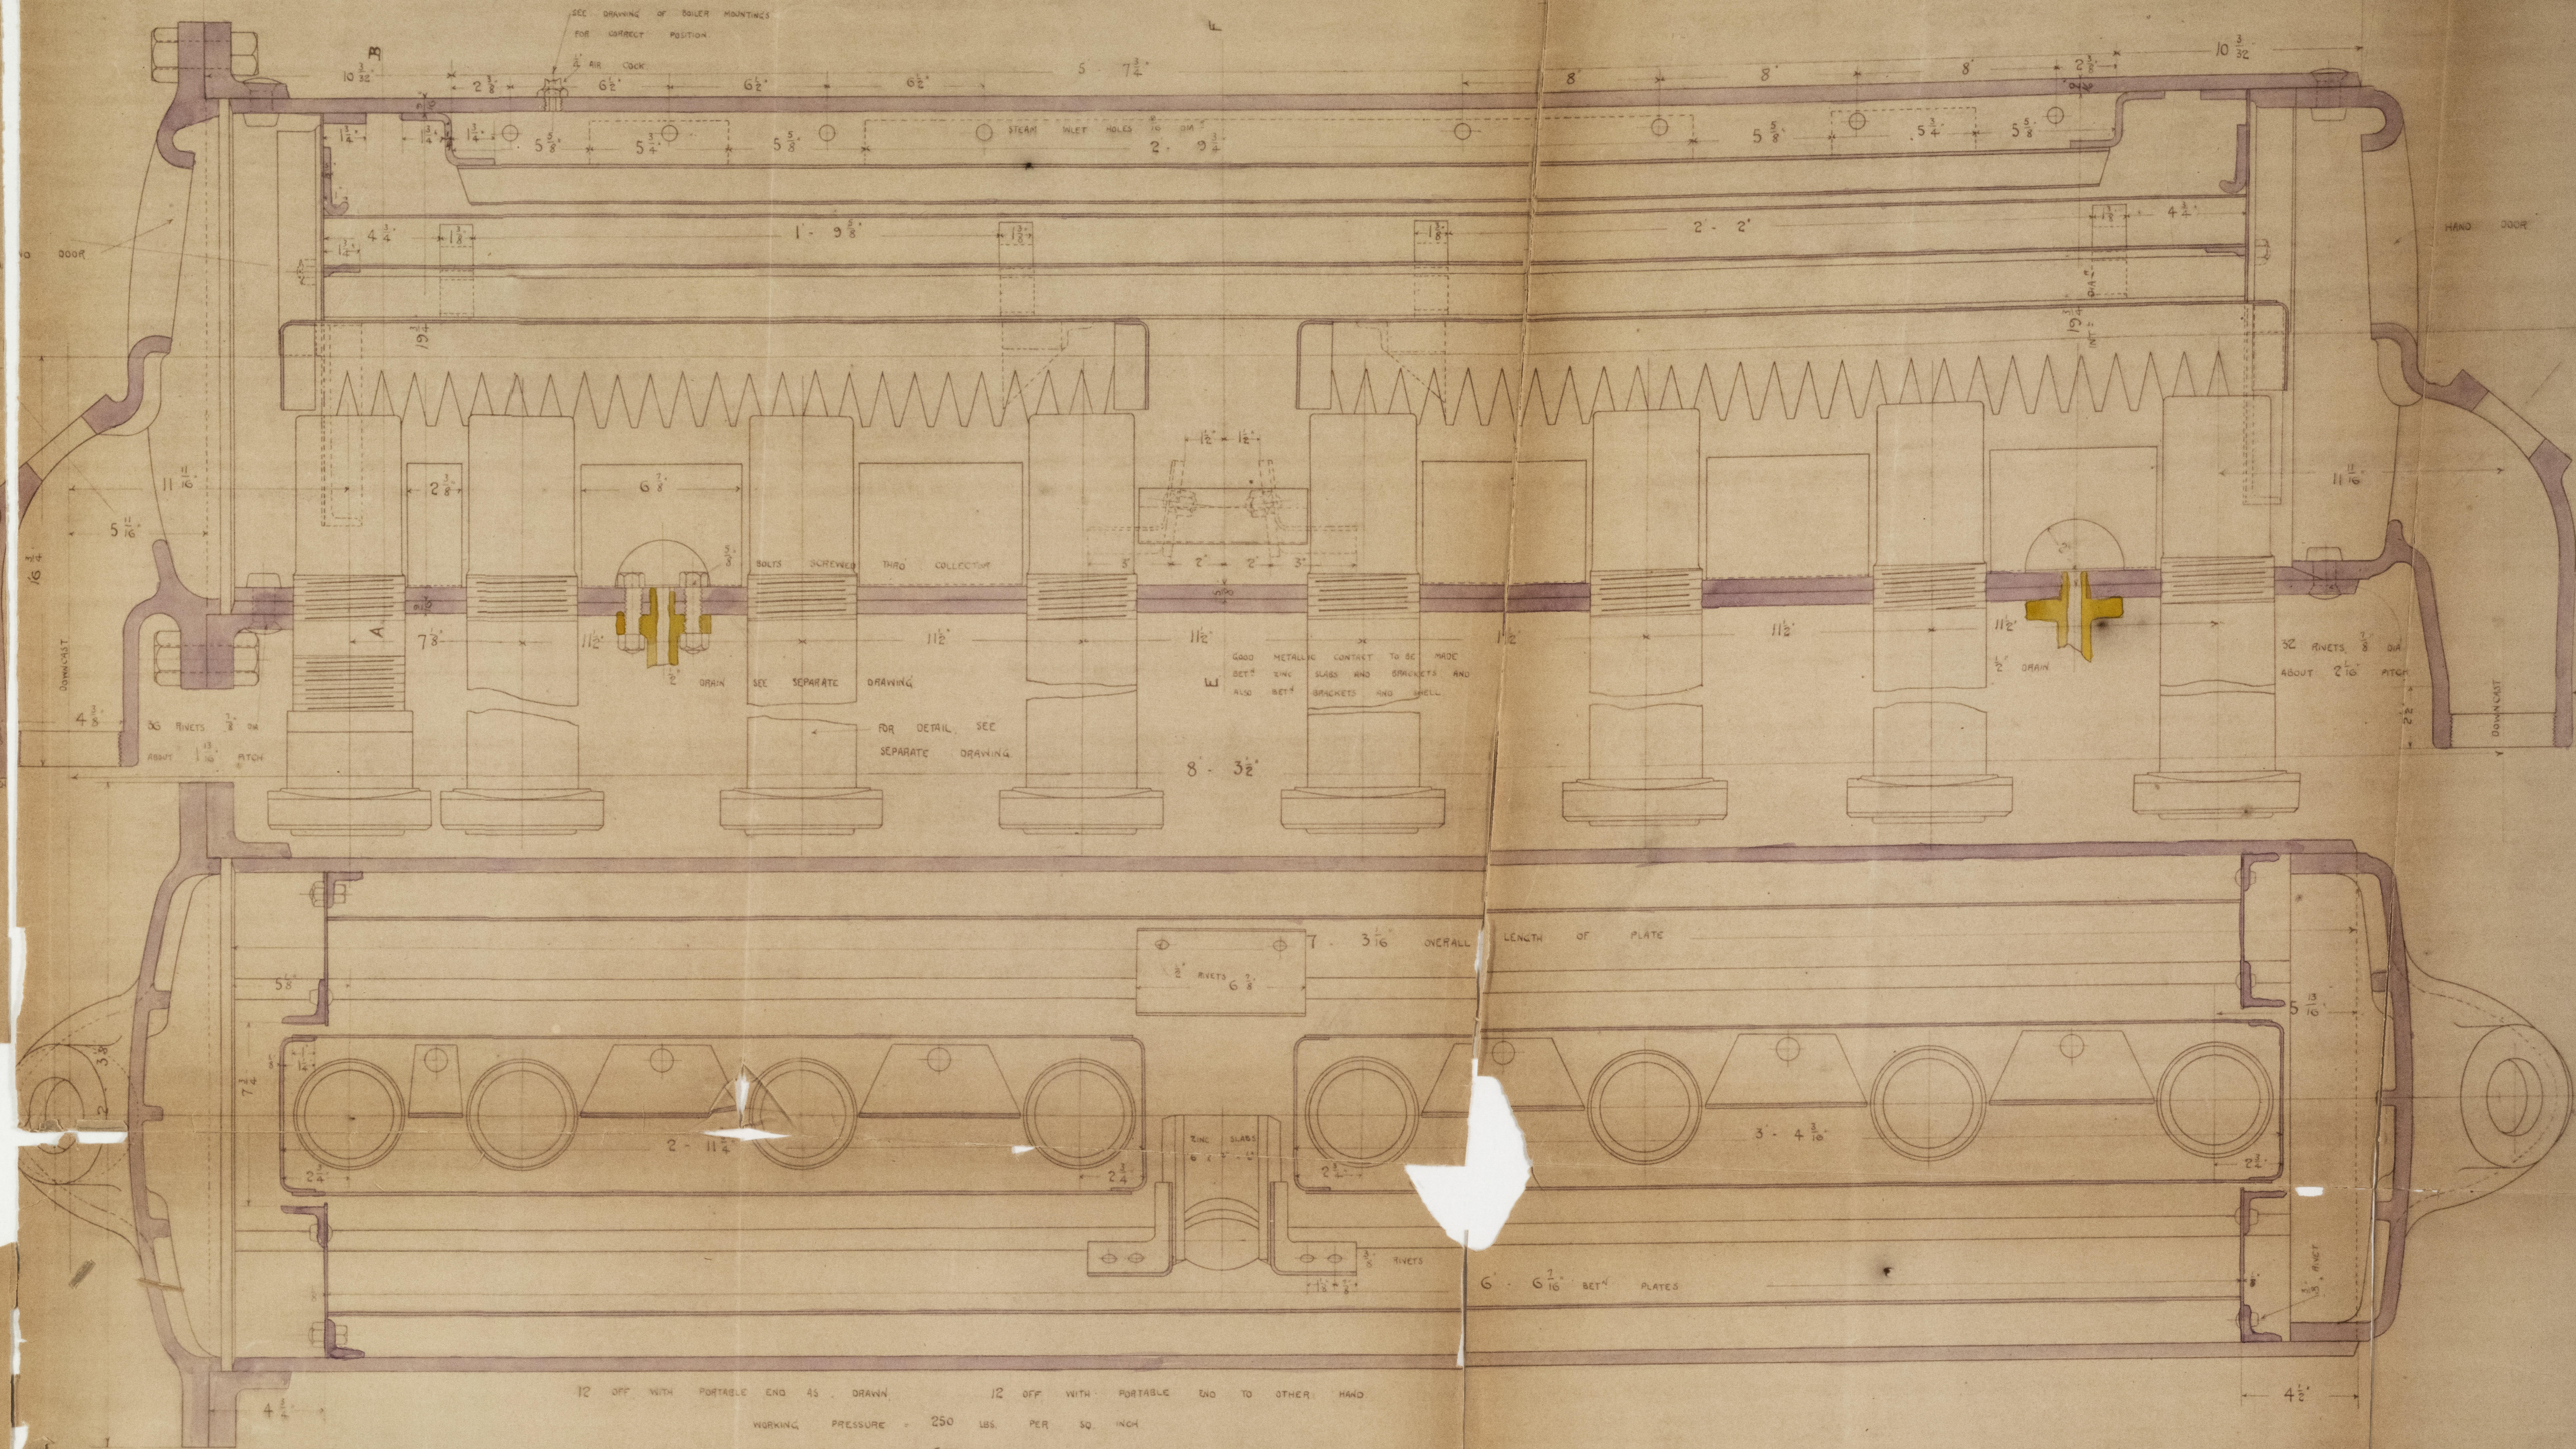


EXPANDED VIEW OF DOUBLING PLATE 5/8" THICK

LLOYDS

GLS270-0077

Clydebank & S.B. Co's
No. 307. sp. "Moskva"
Geo. Rpt. No. 16439

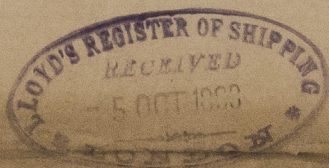

GL5270-0077



© 2021

Lloyd's Register
Foundation