

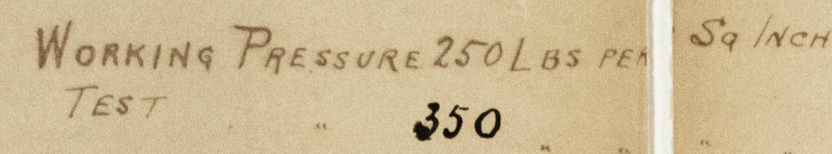


15:4:94

SCALE $1\frac{1}{2}'' =$ FOOT.

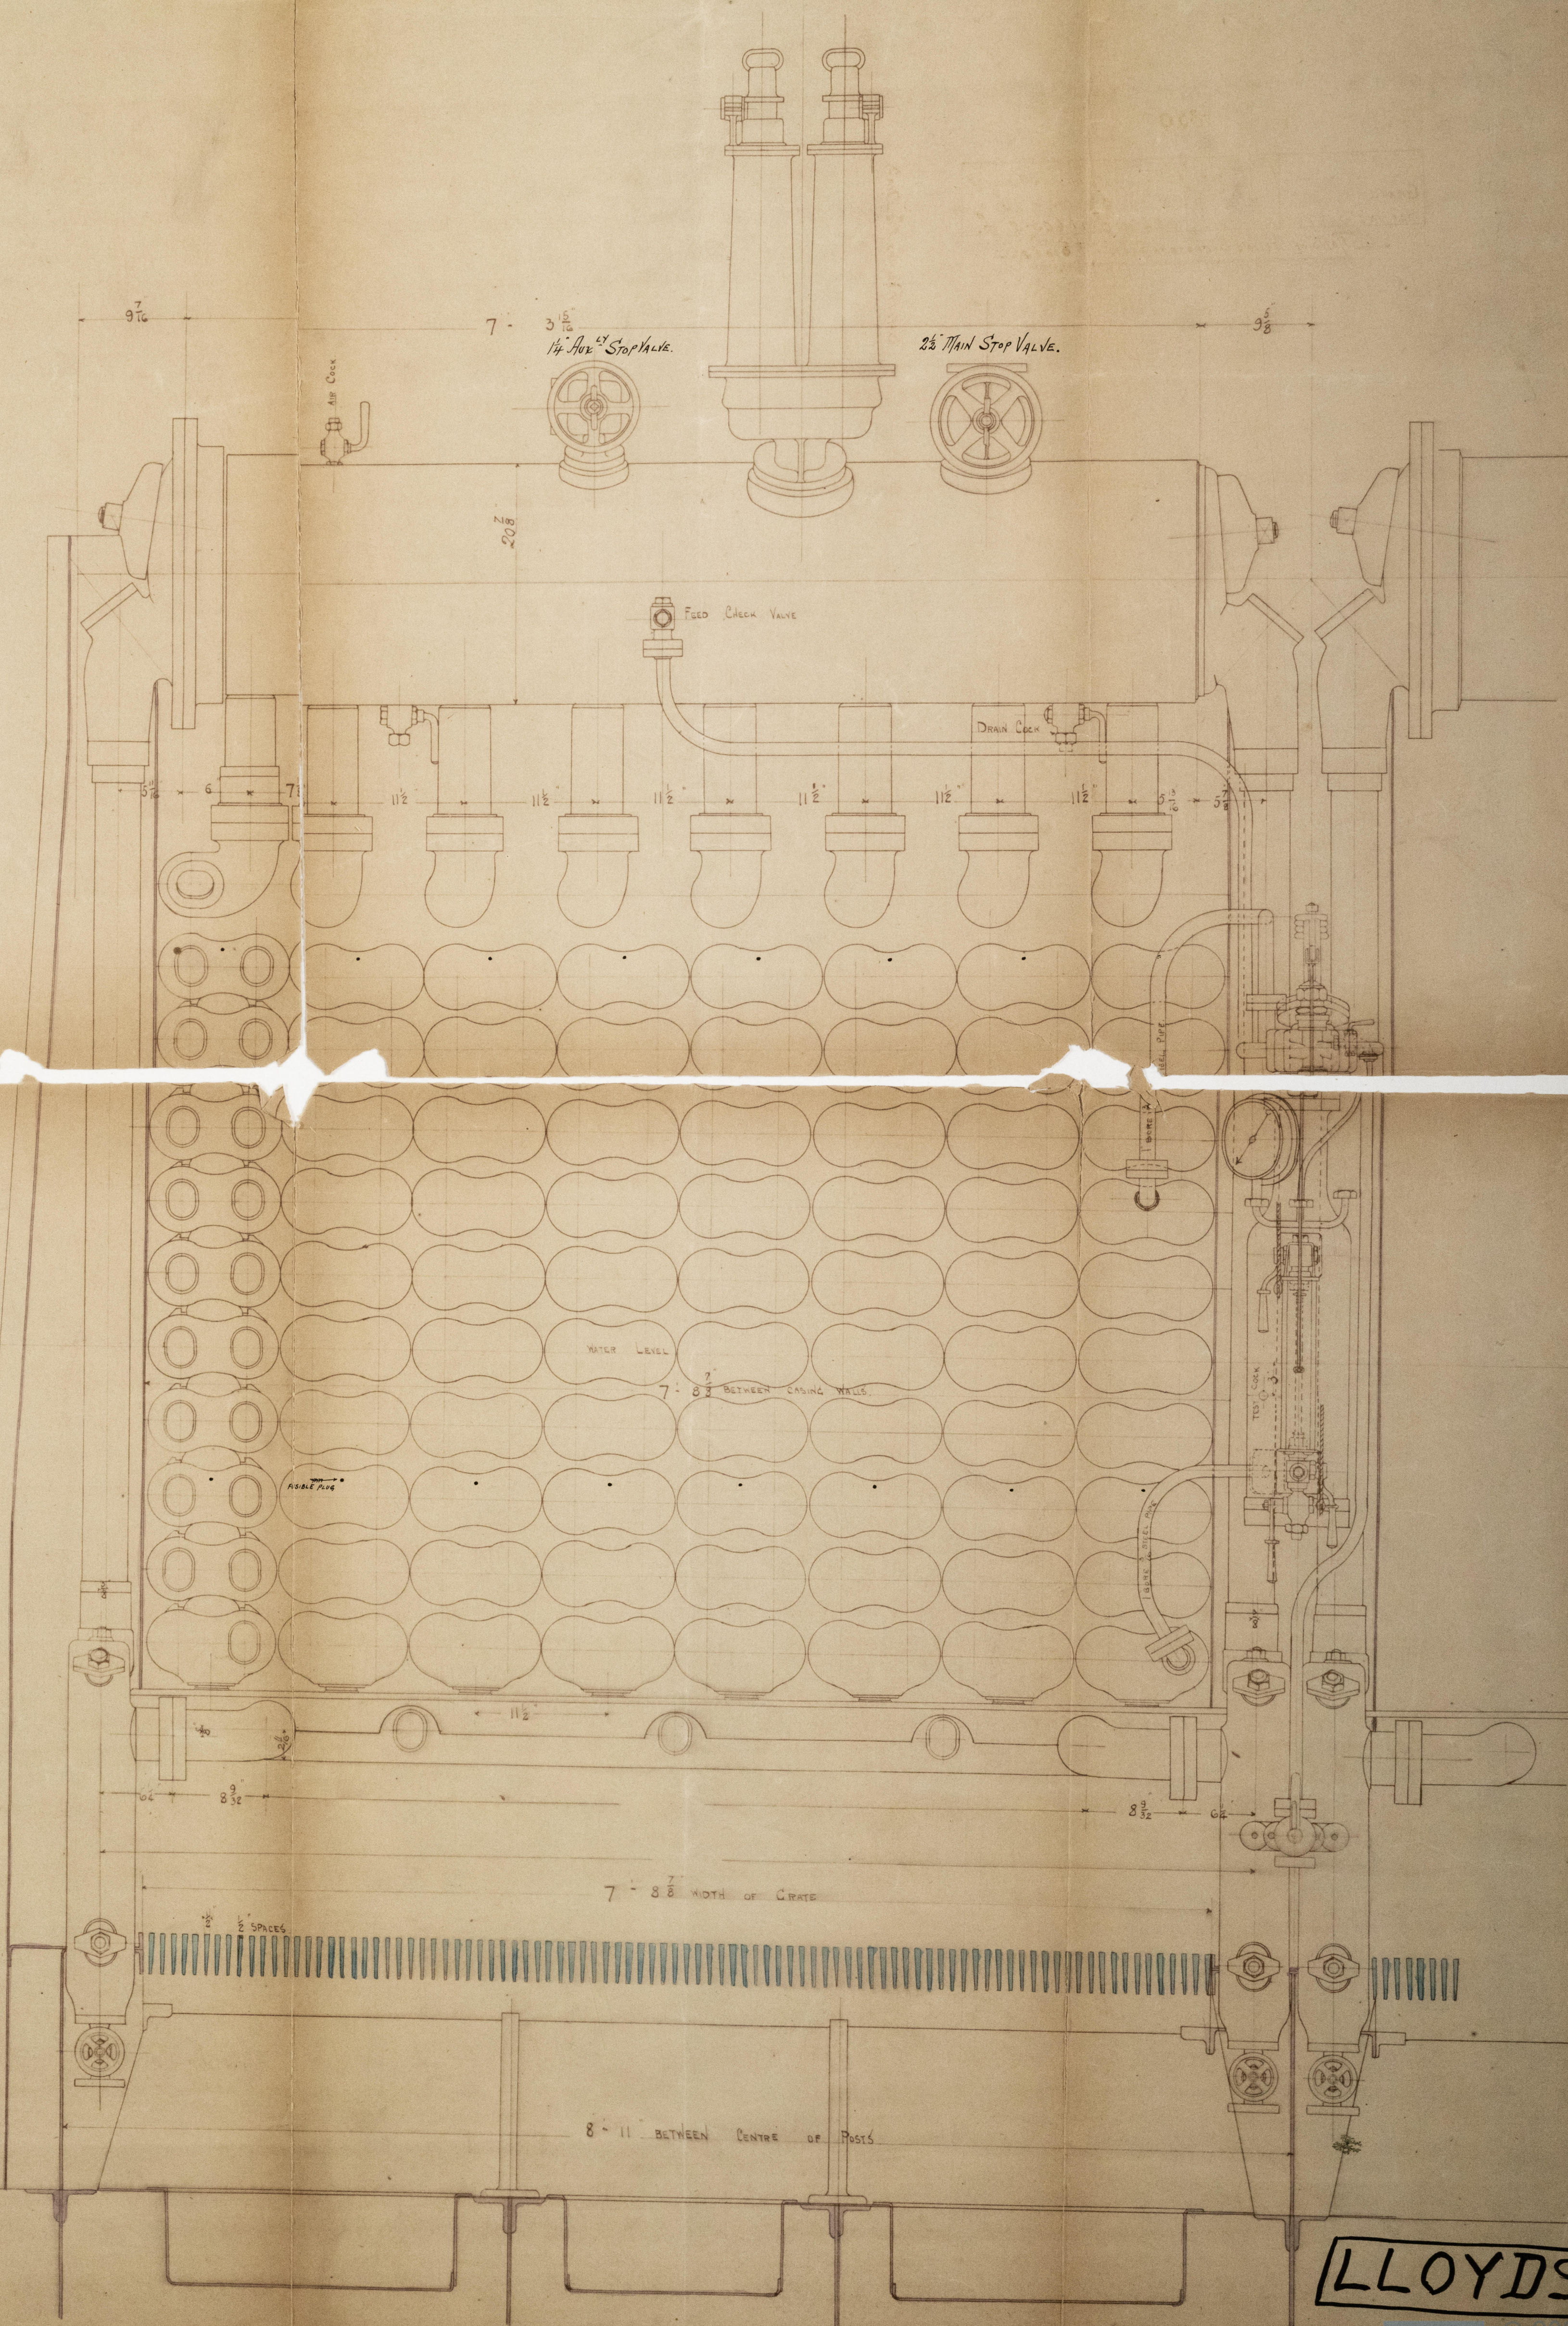


	1-Y ELEMENT	1-8 ELEMENT	SYTH FOR 30 BOILERS
GRATE	41-Y	44-Y	13.95
HEATING SURFACE	1244-6	1422-4	41.695-2
RATIO OF HEATING SURFACE TO GRATE			2.970

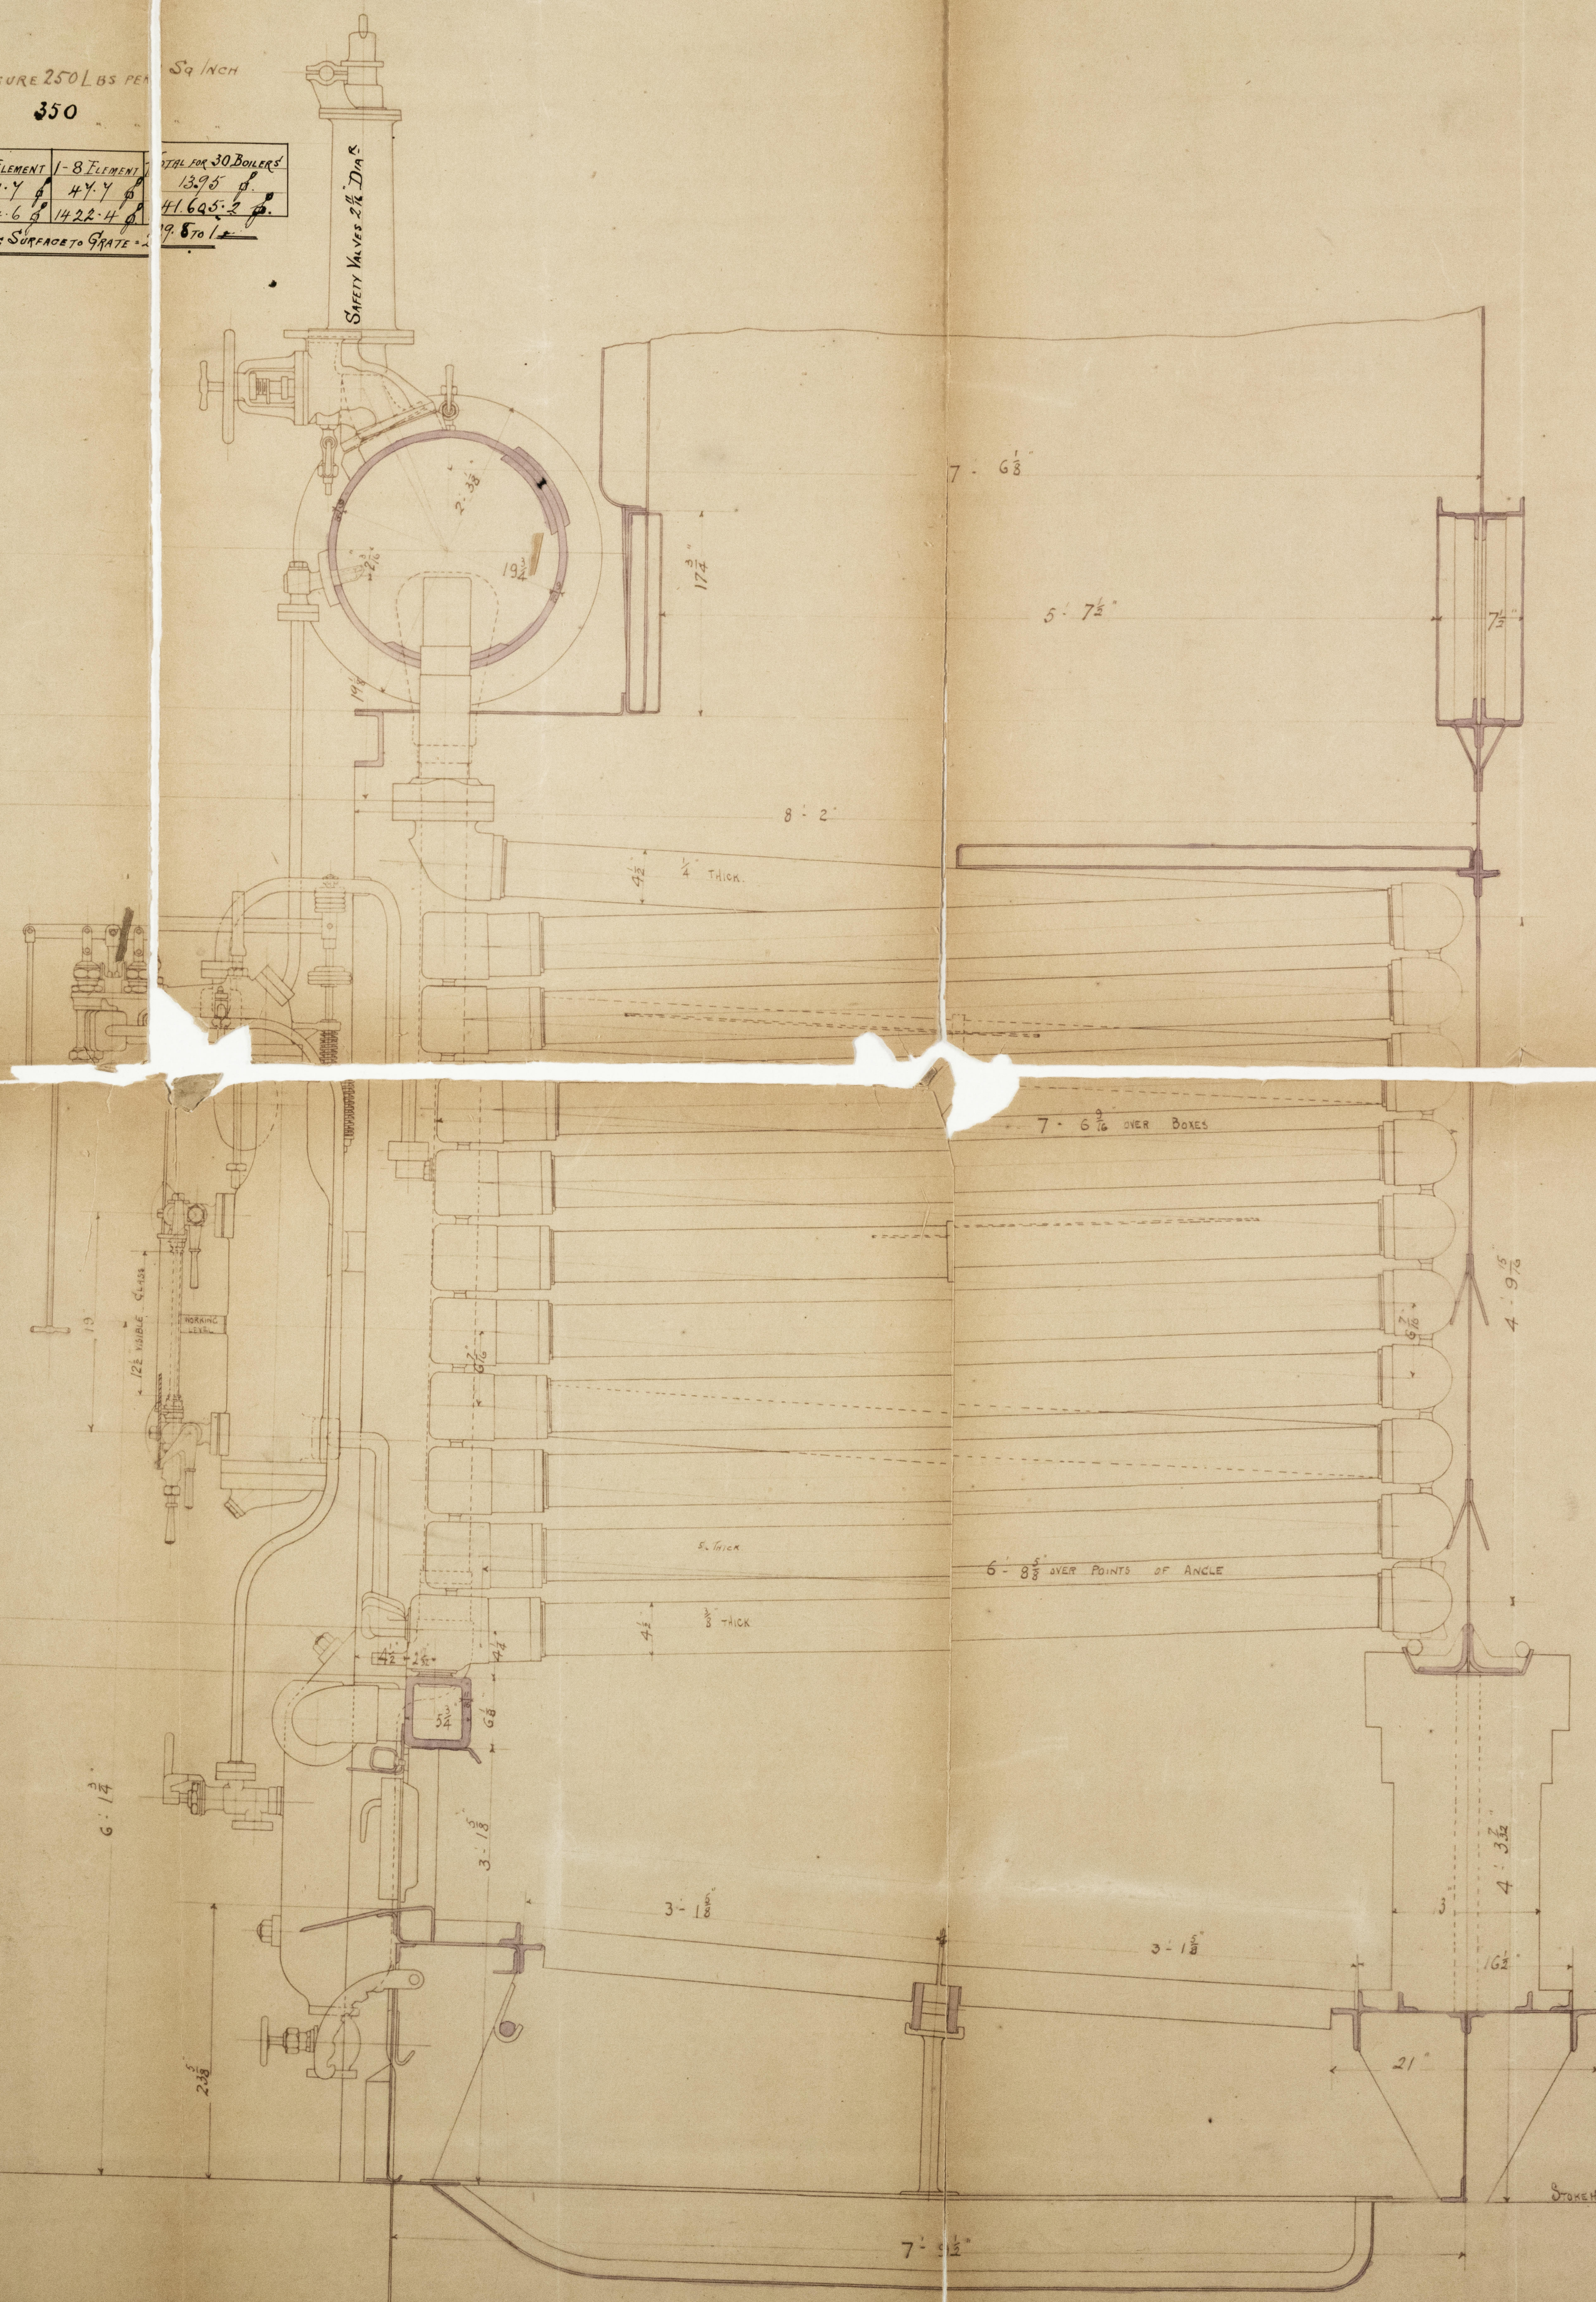

LLOYDS

GLS270-0078

GLS270-0078

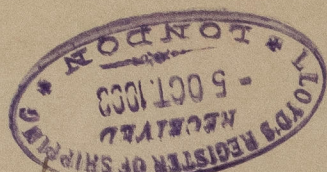

Sc. Reg. no. 16439

Clydebank & Co.
No. 307. 8. 8. "Mackay"

H

J M

GLS270-0078




© 2021

Lloyd's Register
Foundation

Clydebank & S.B. Co.

No. 307. S.S. "Moskva"

See Rpt. No. 16439

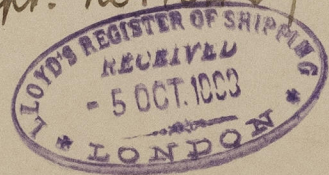

GLS270-0078



© 2021

Lloyd's Register
Foundation