
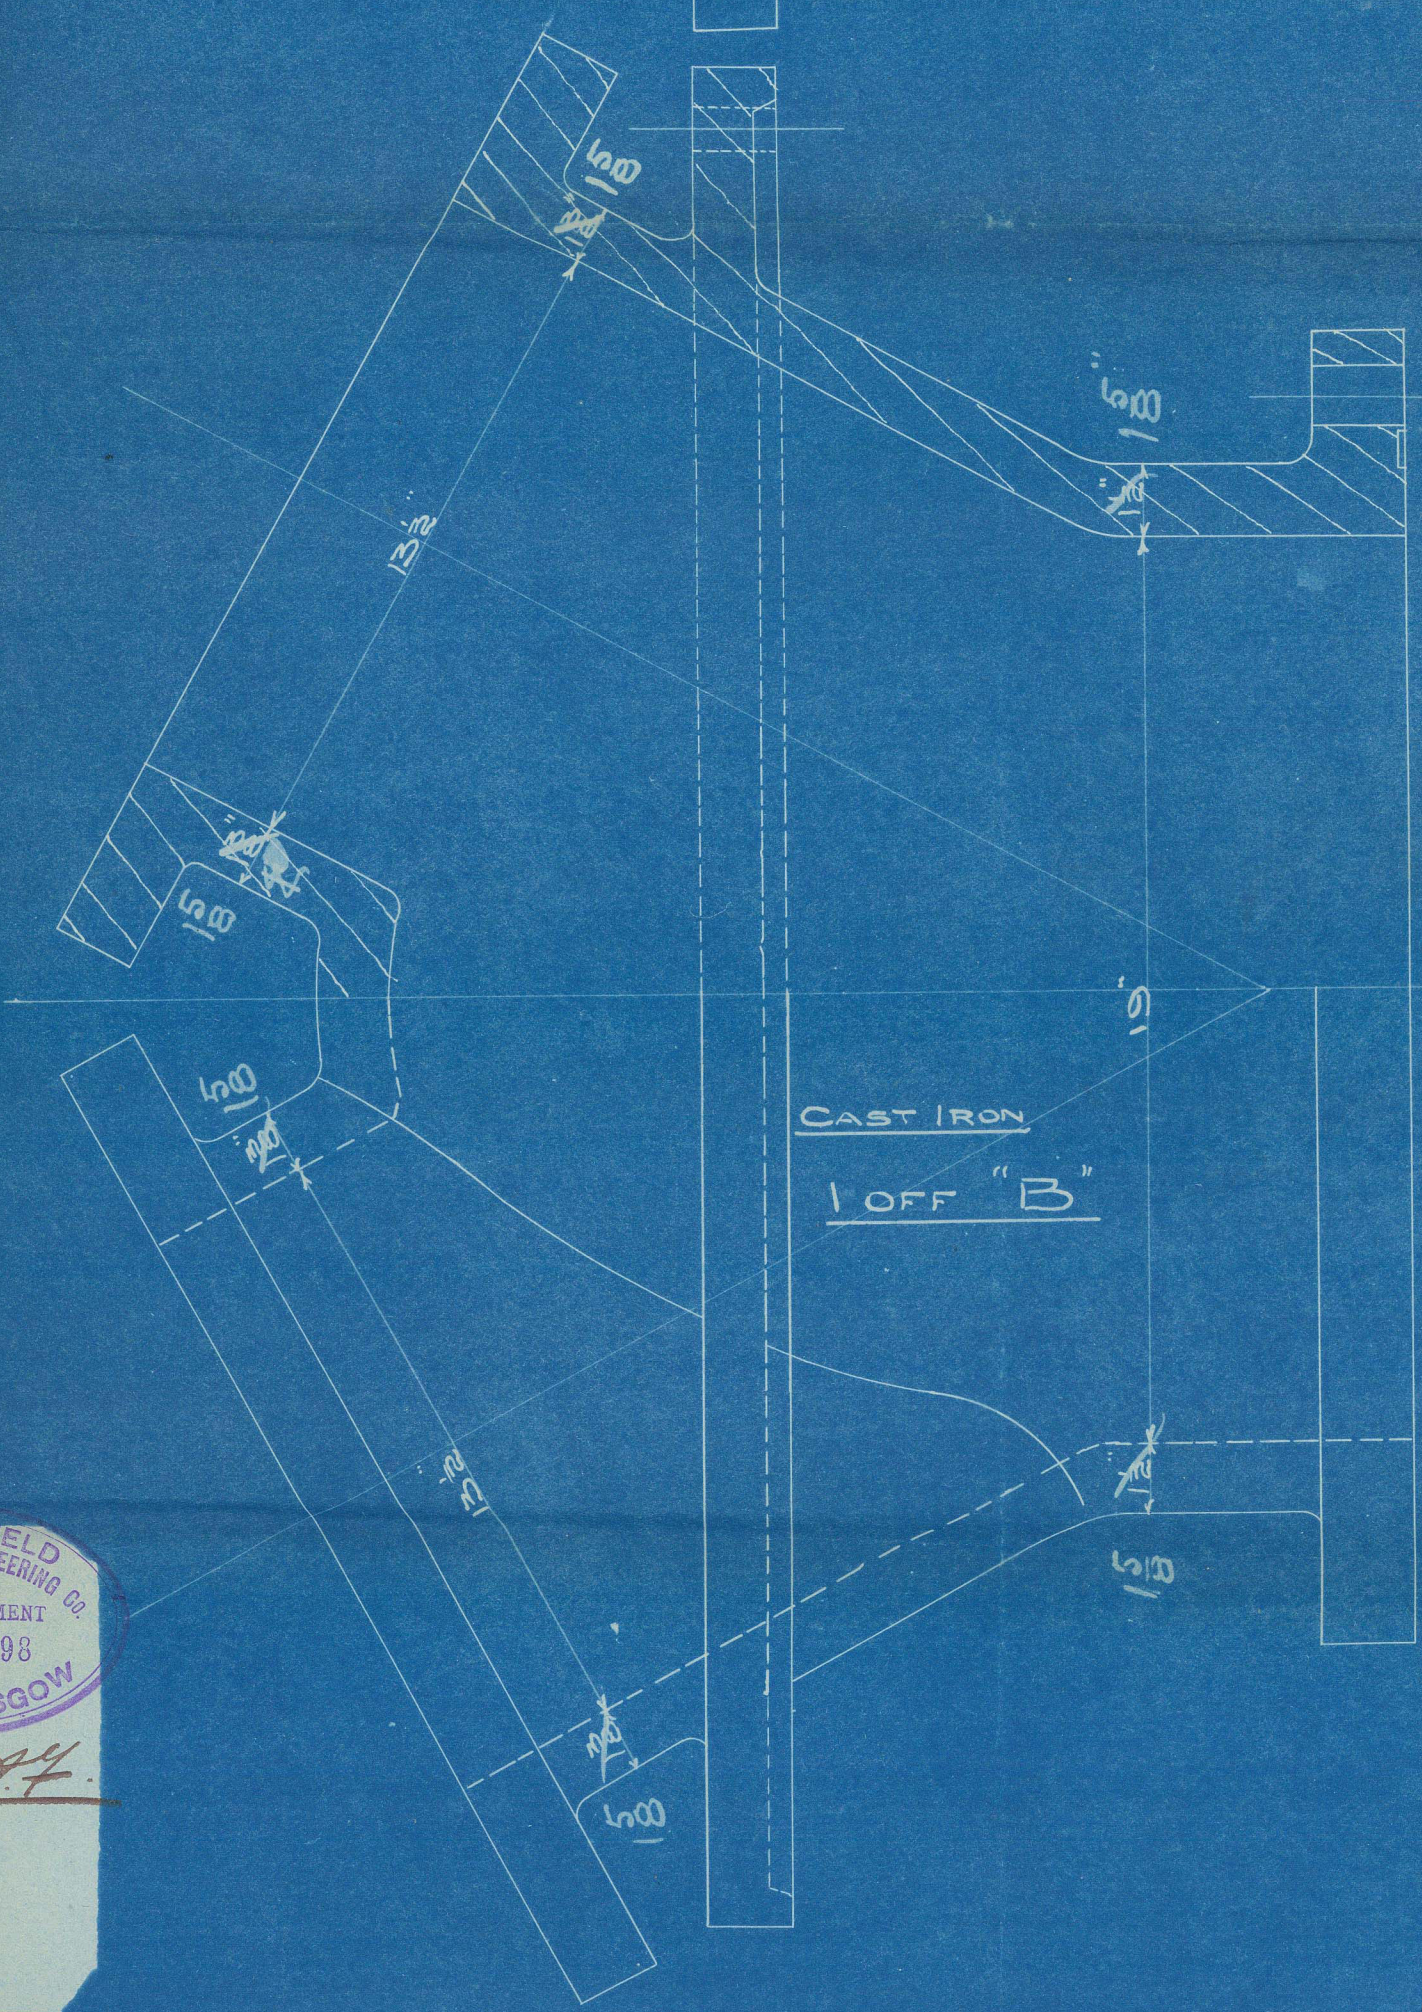
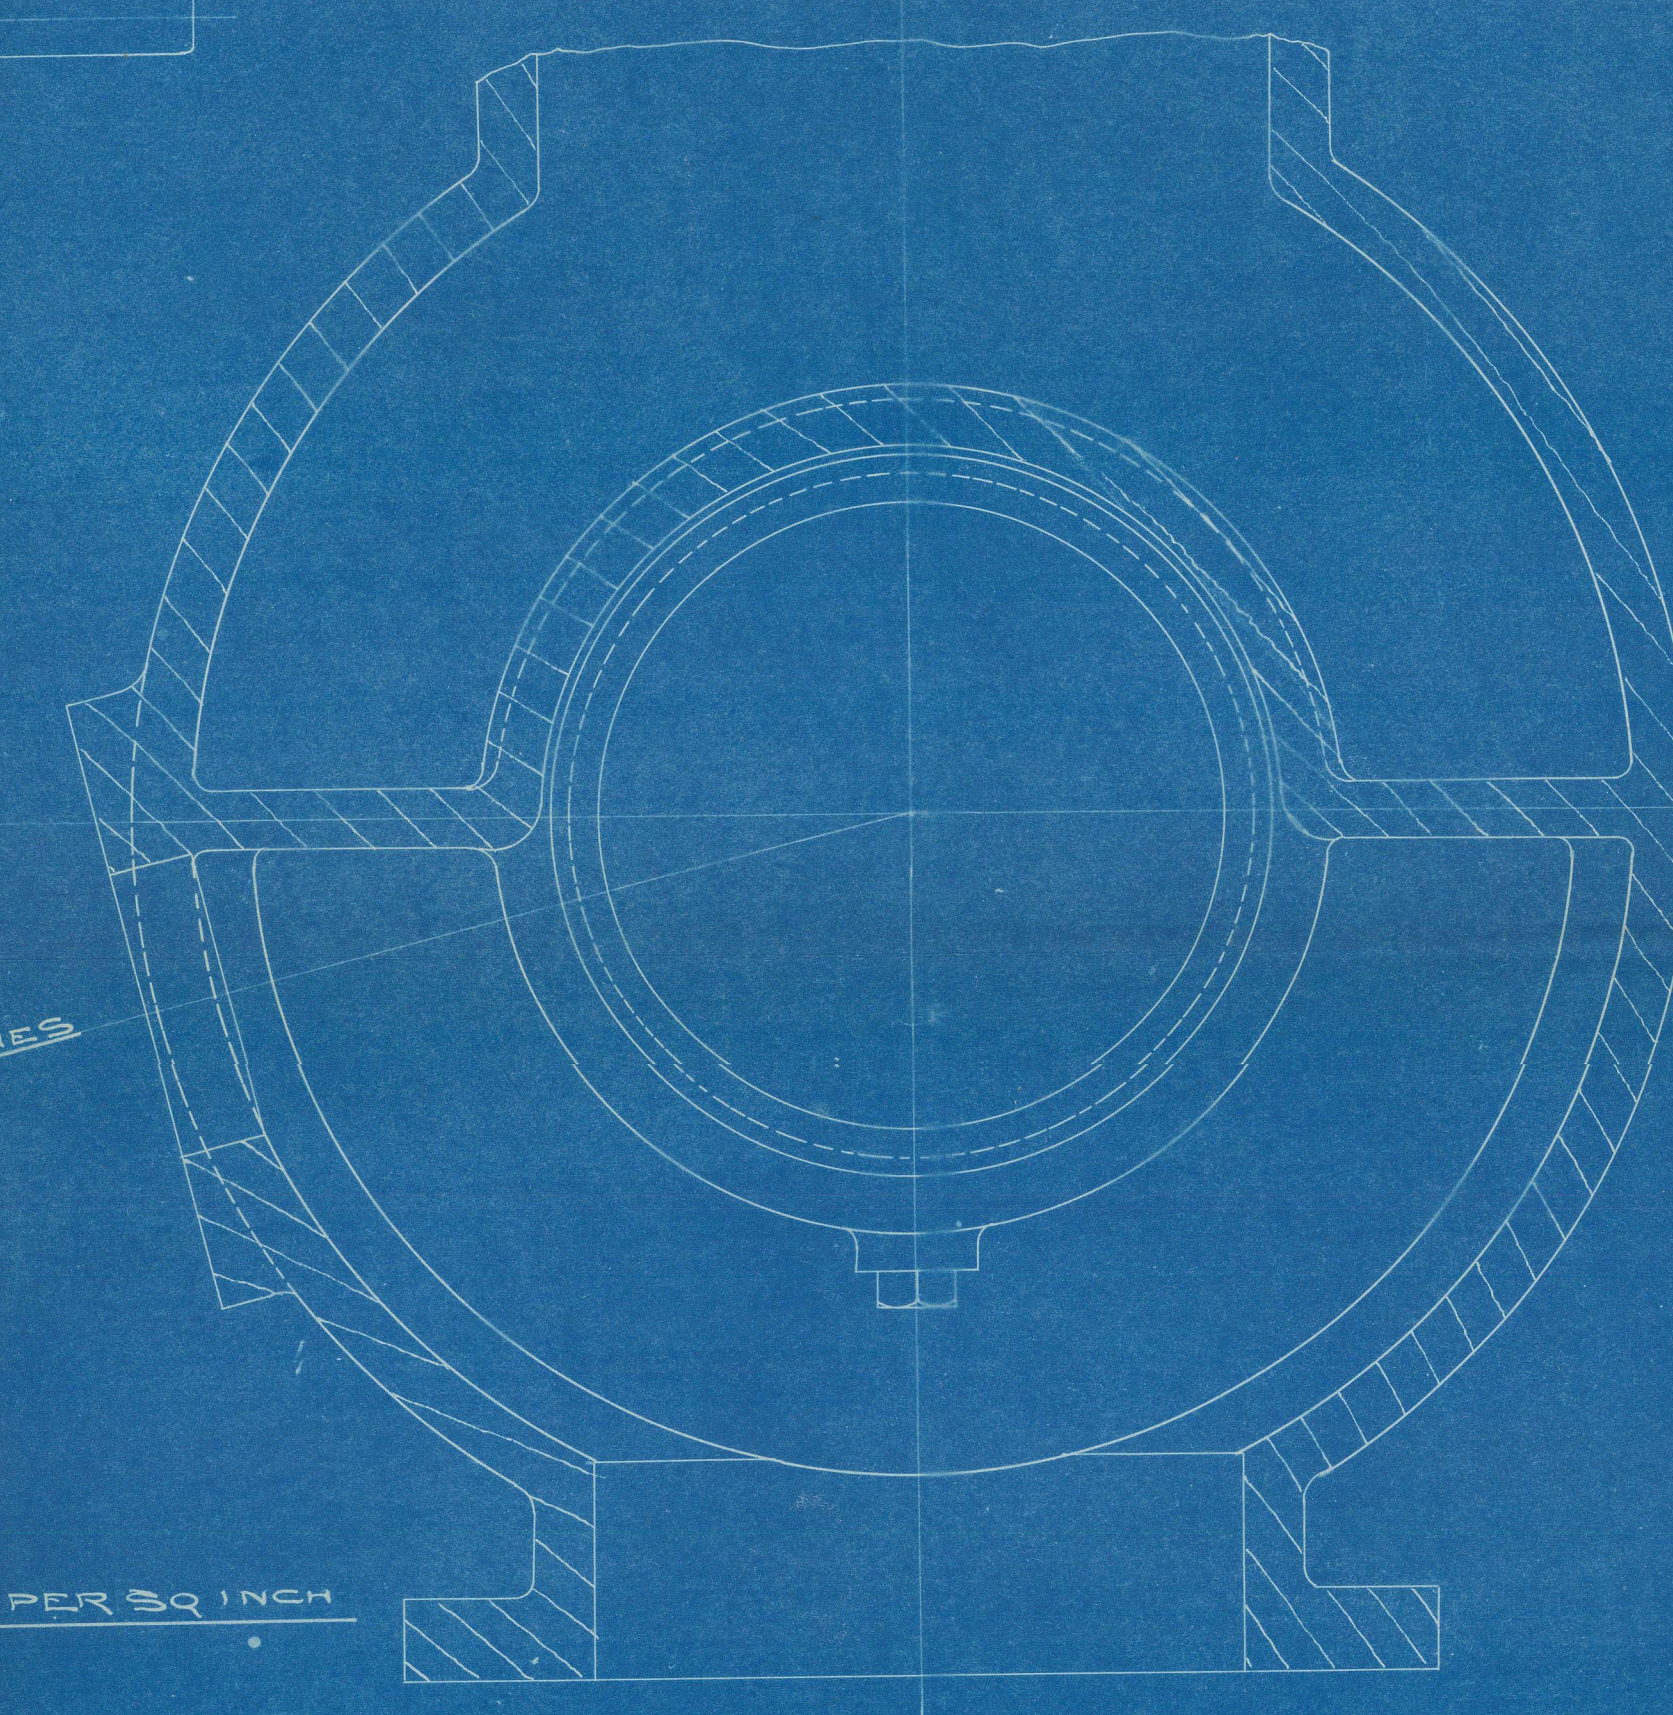
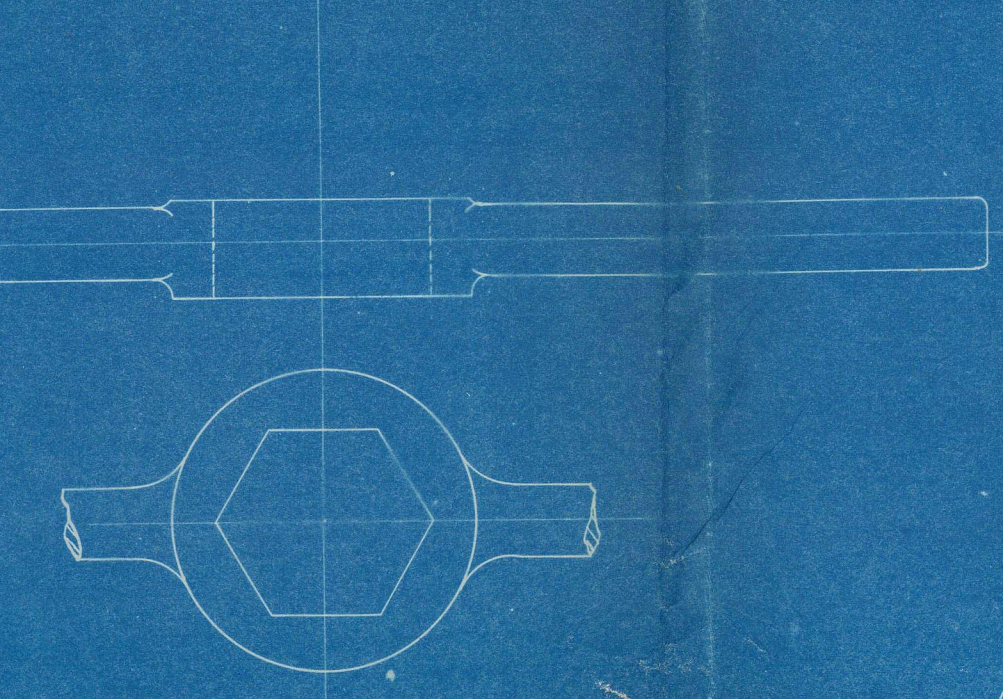
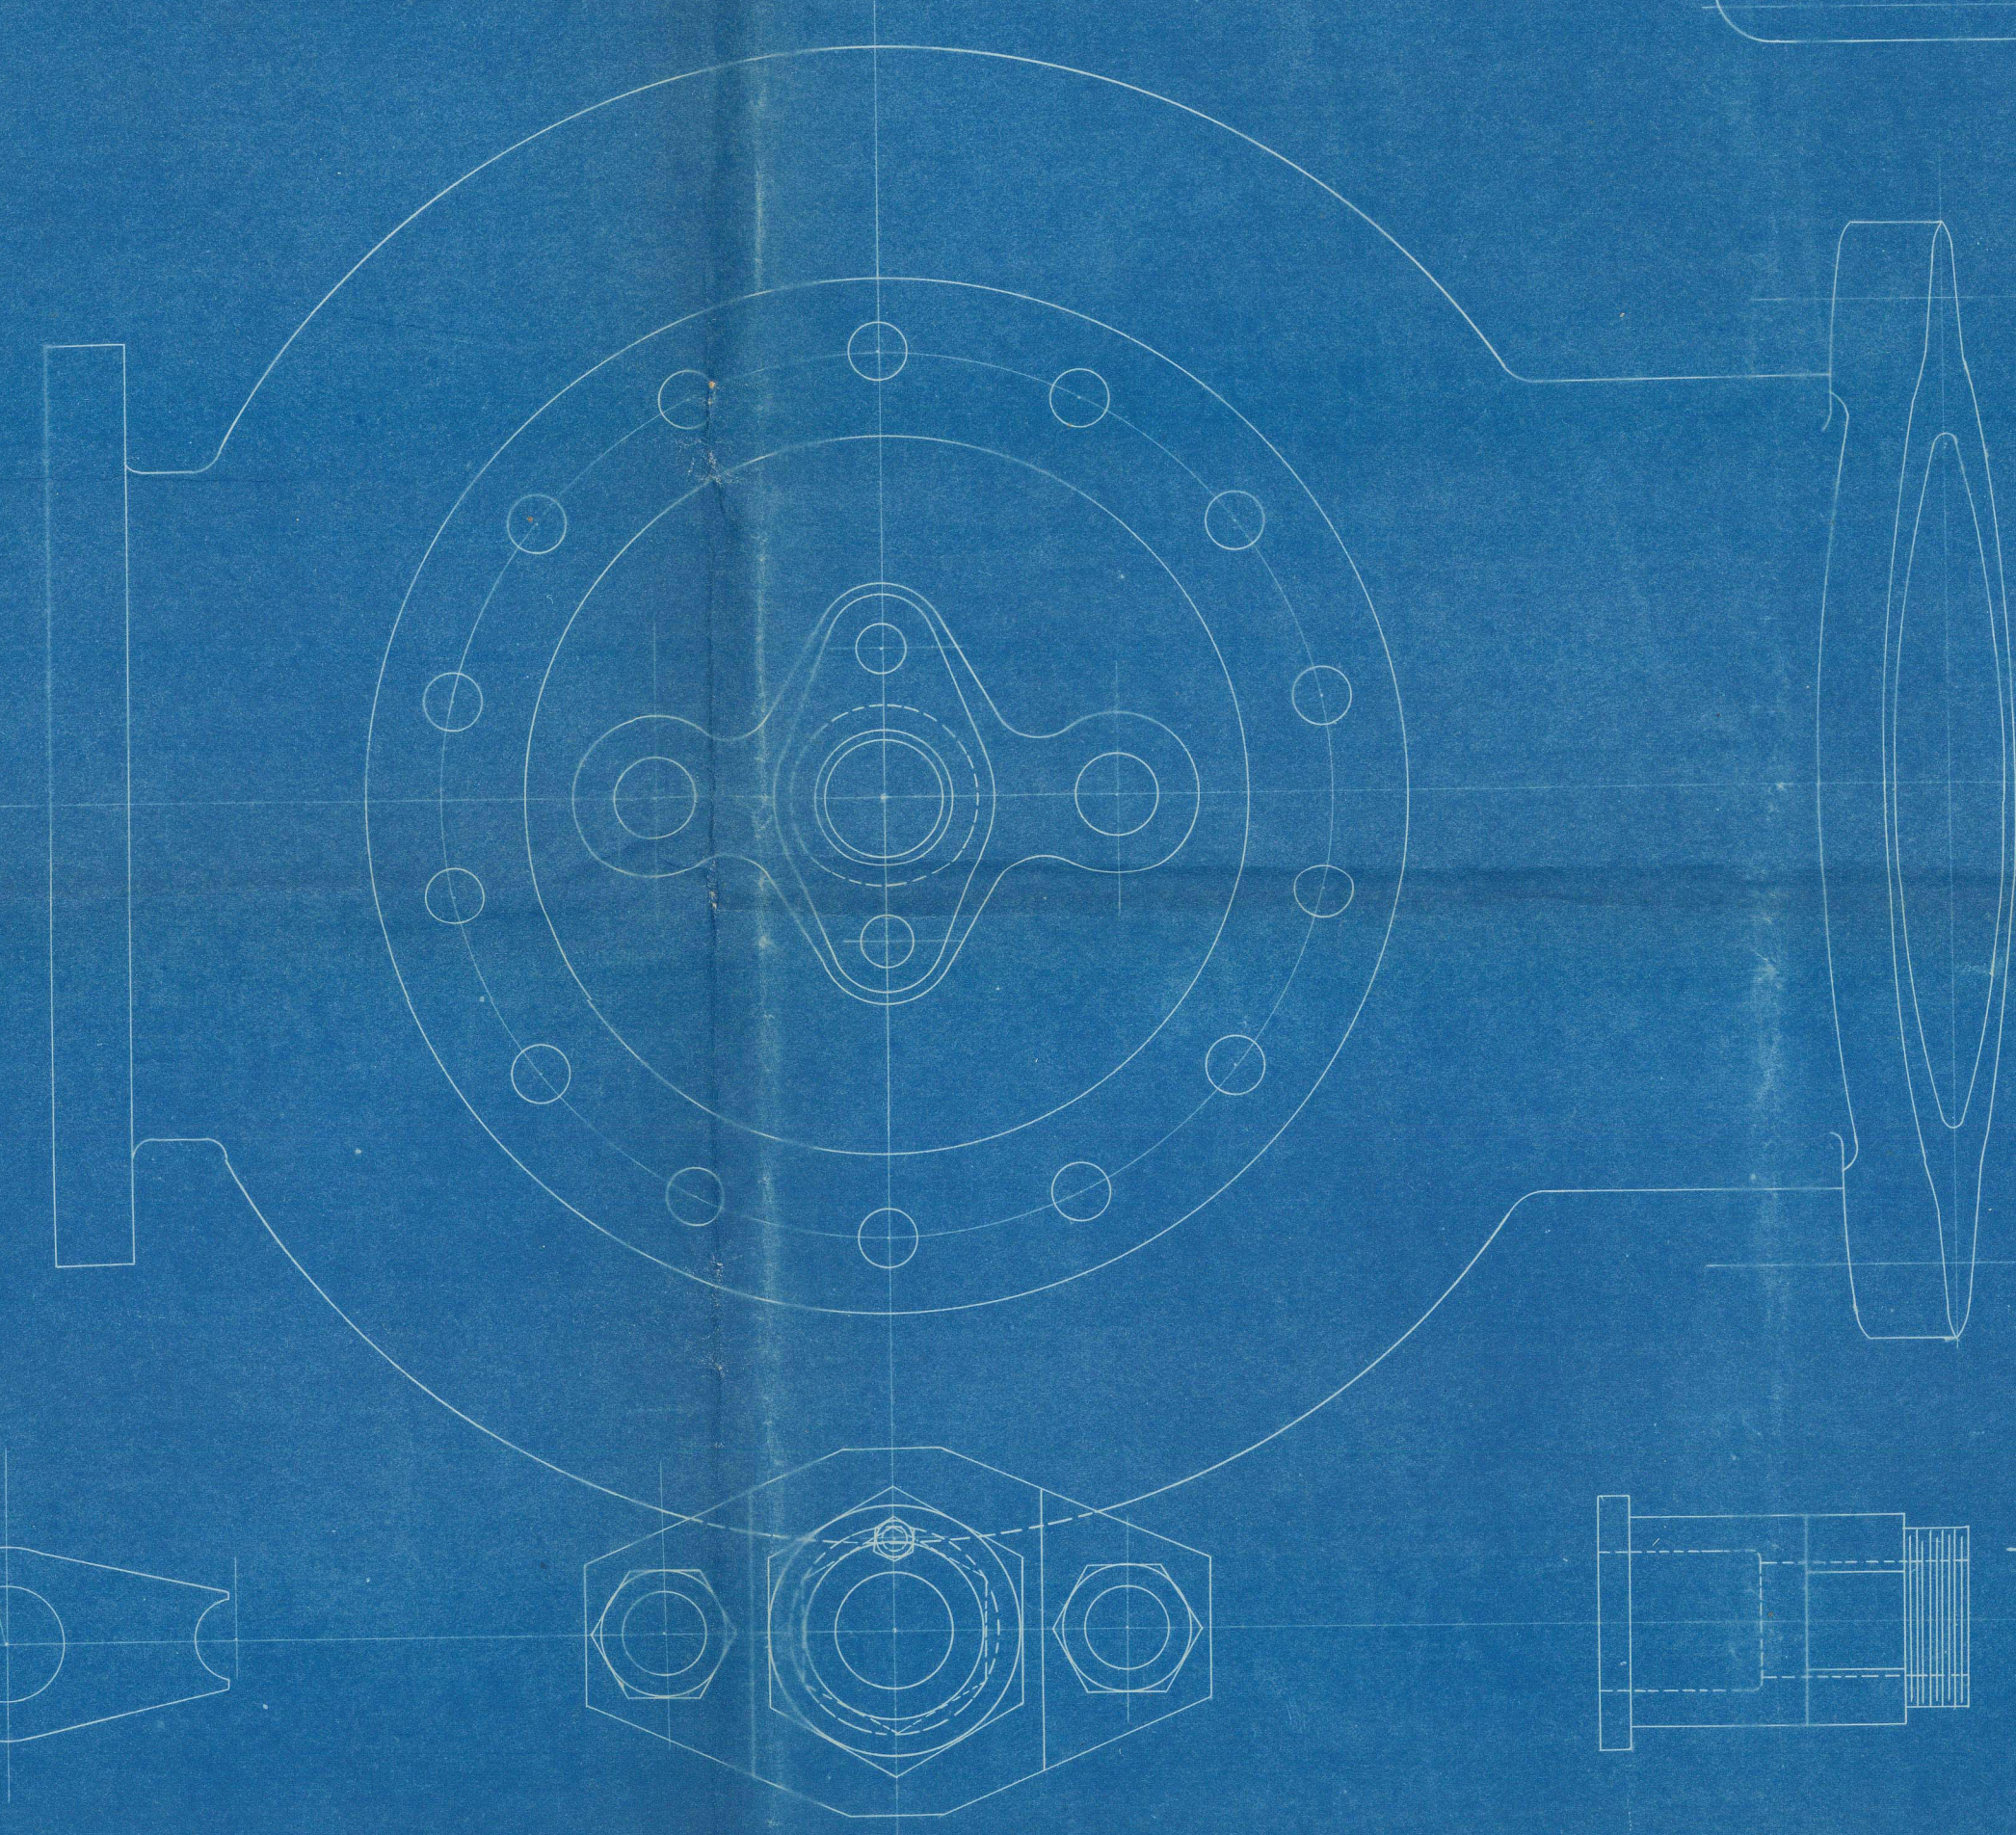
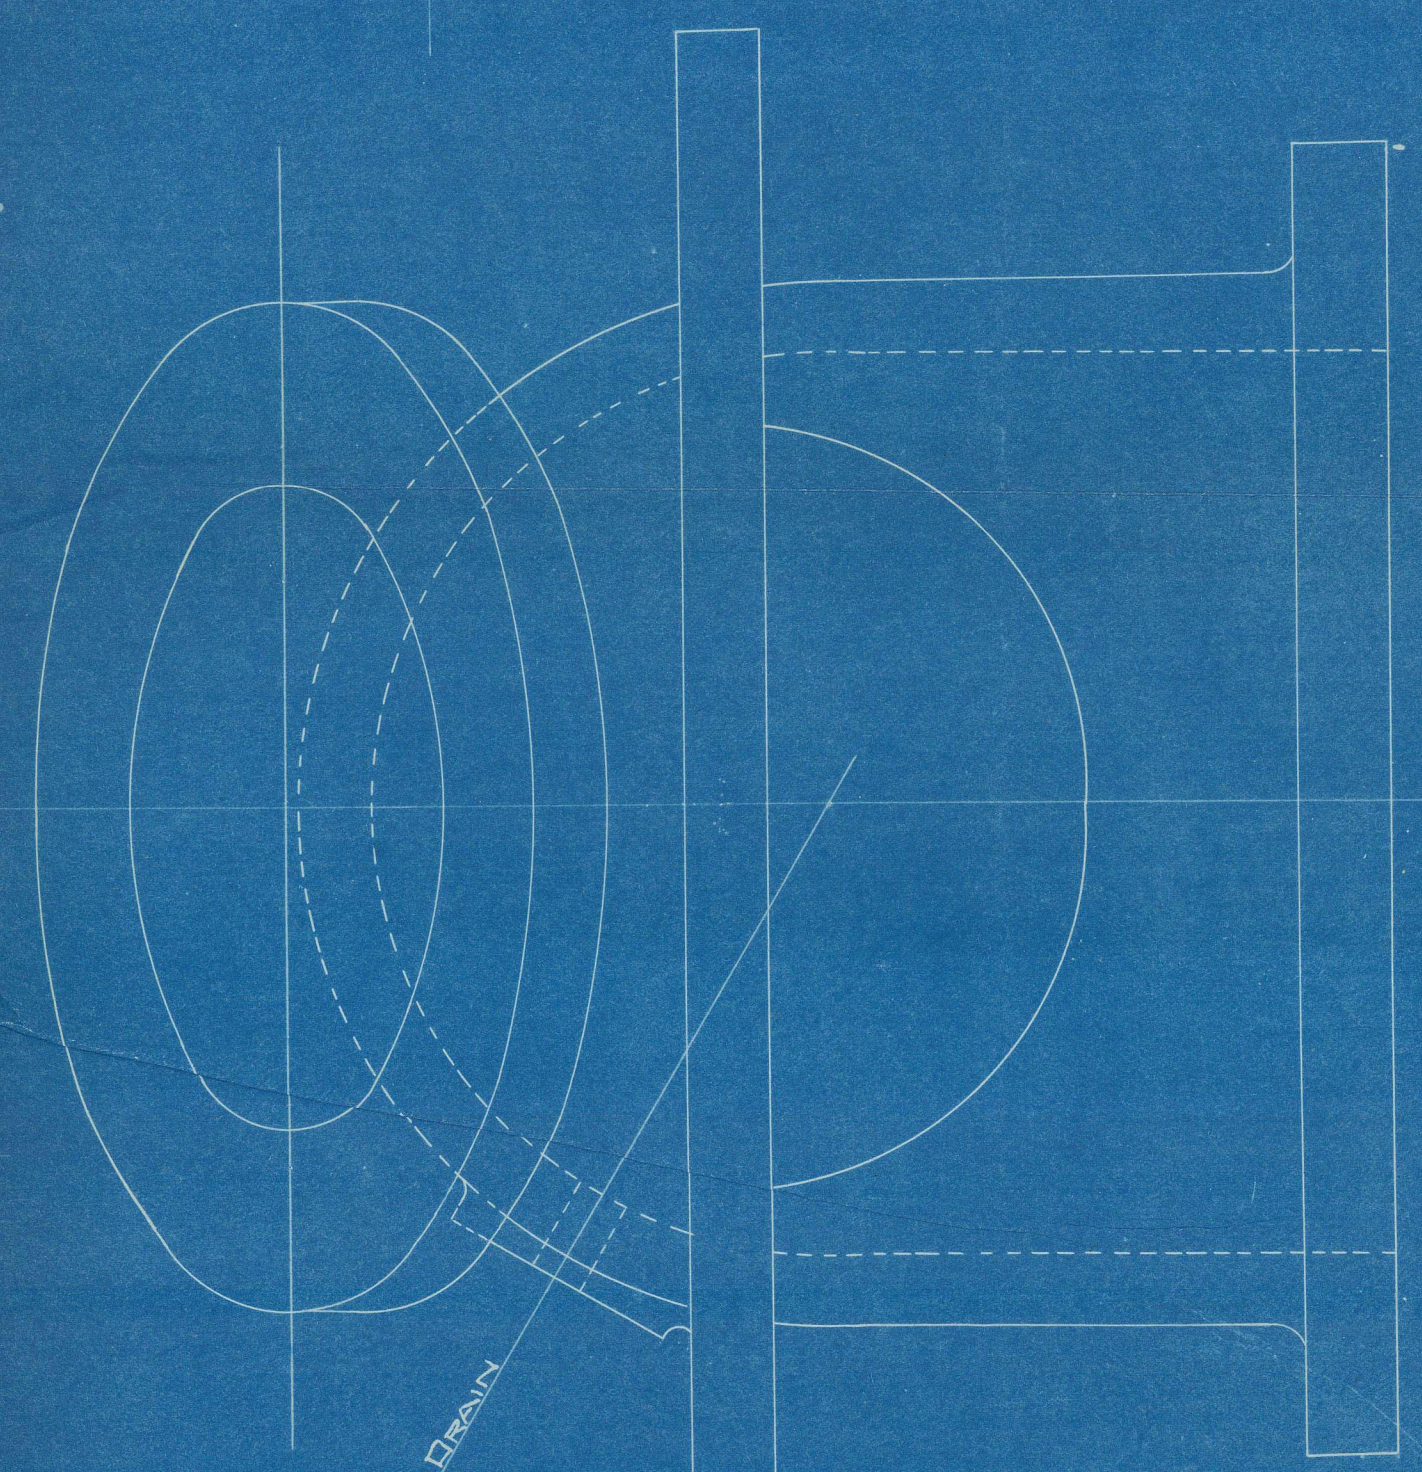
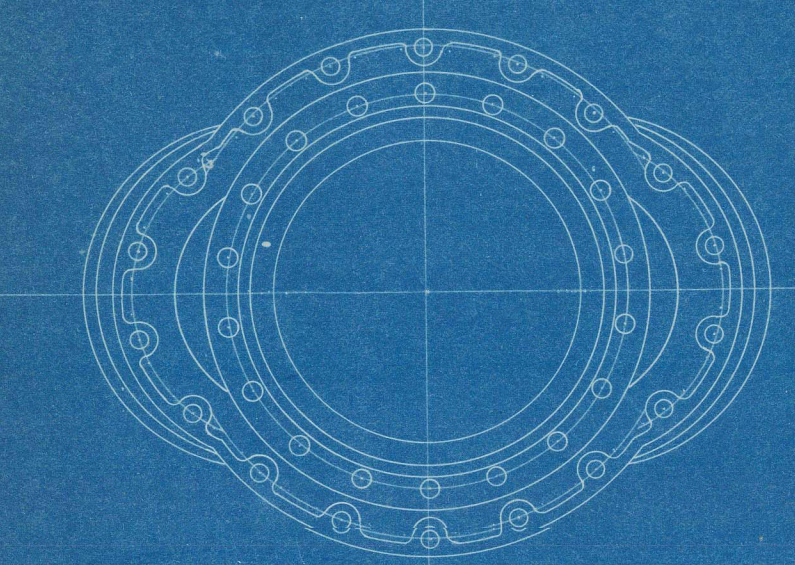
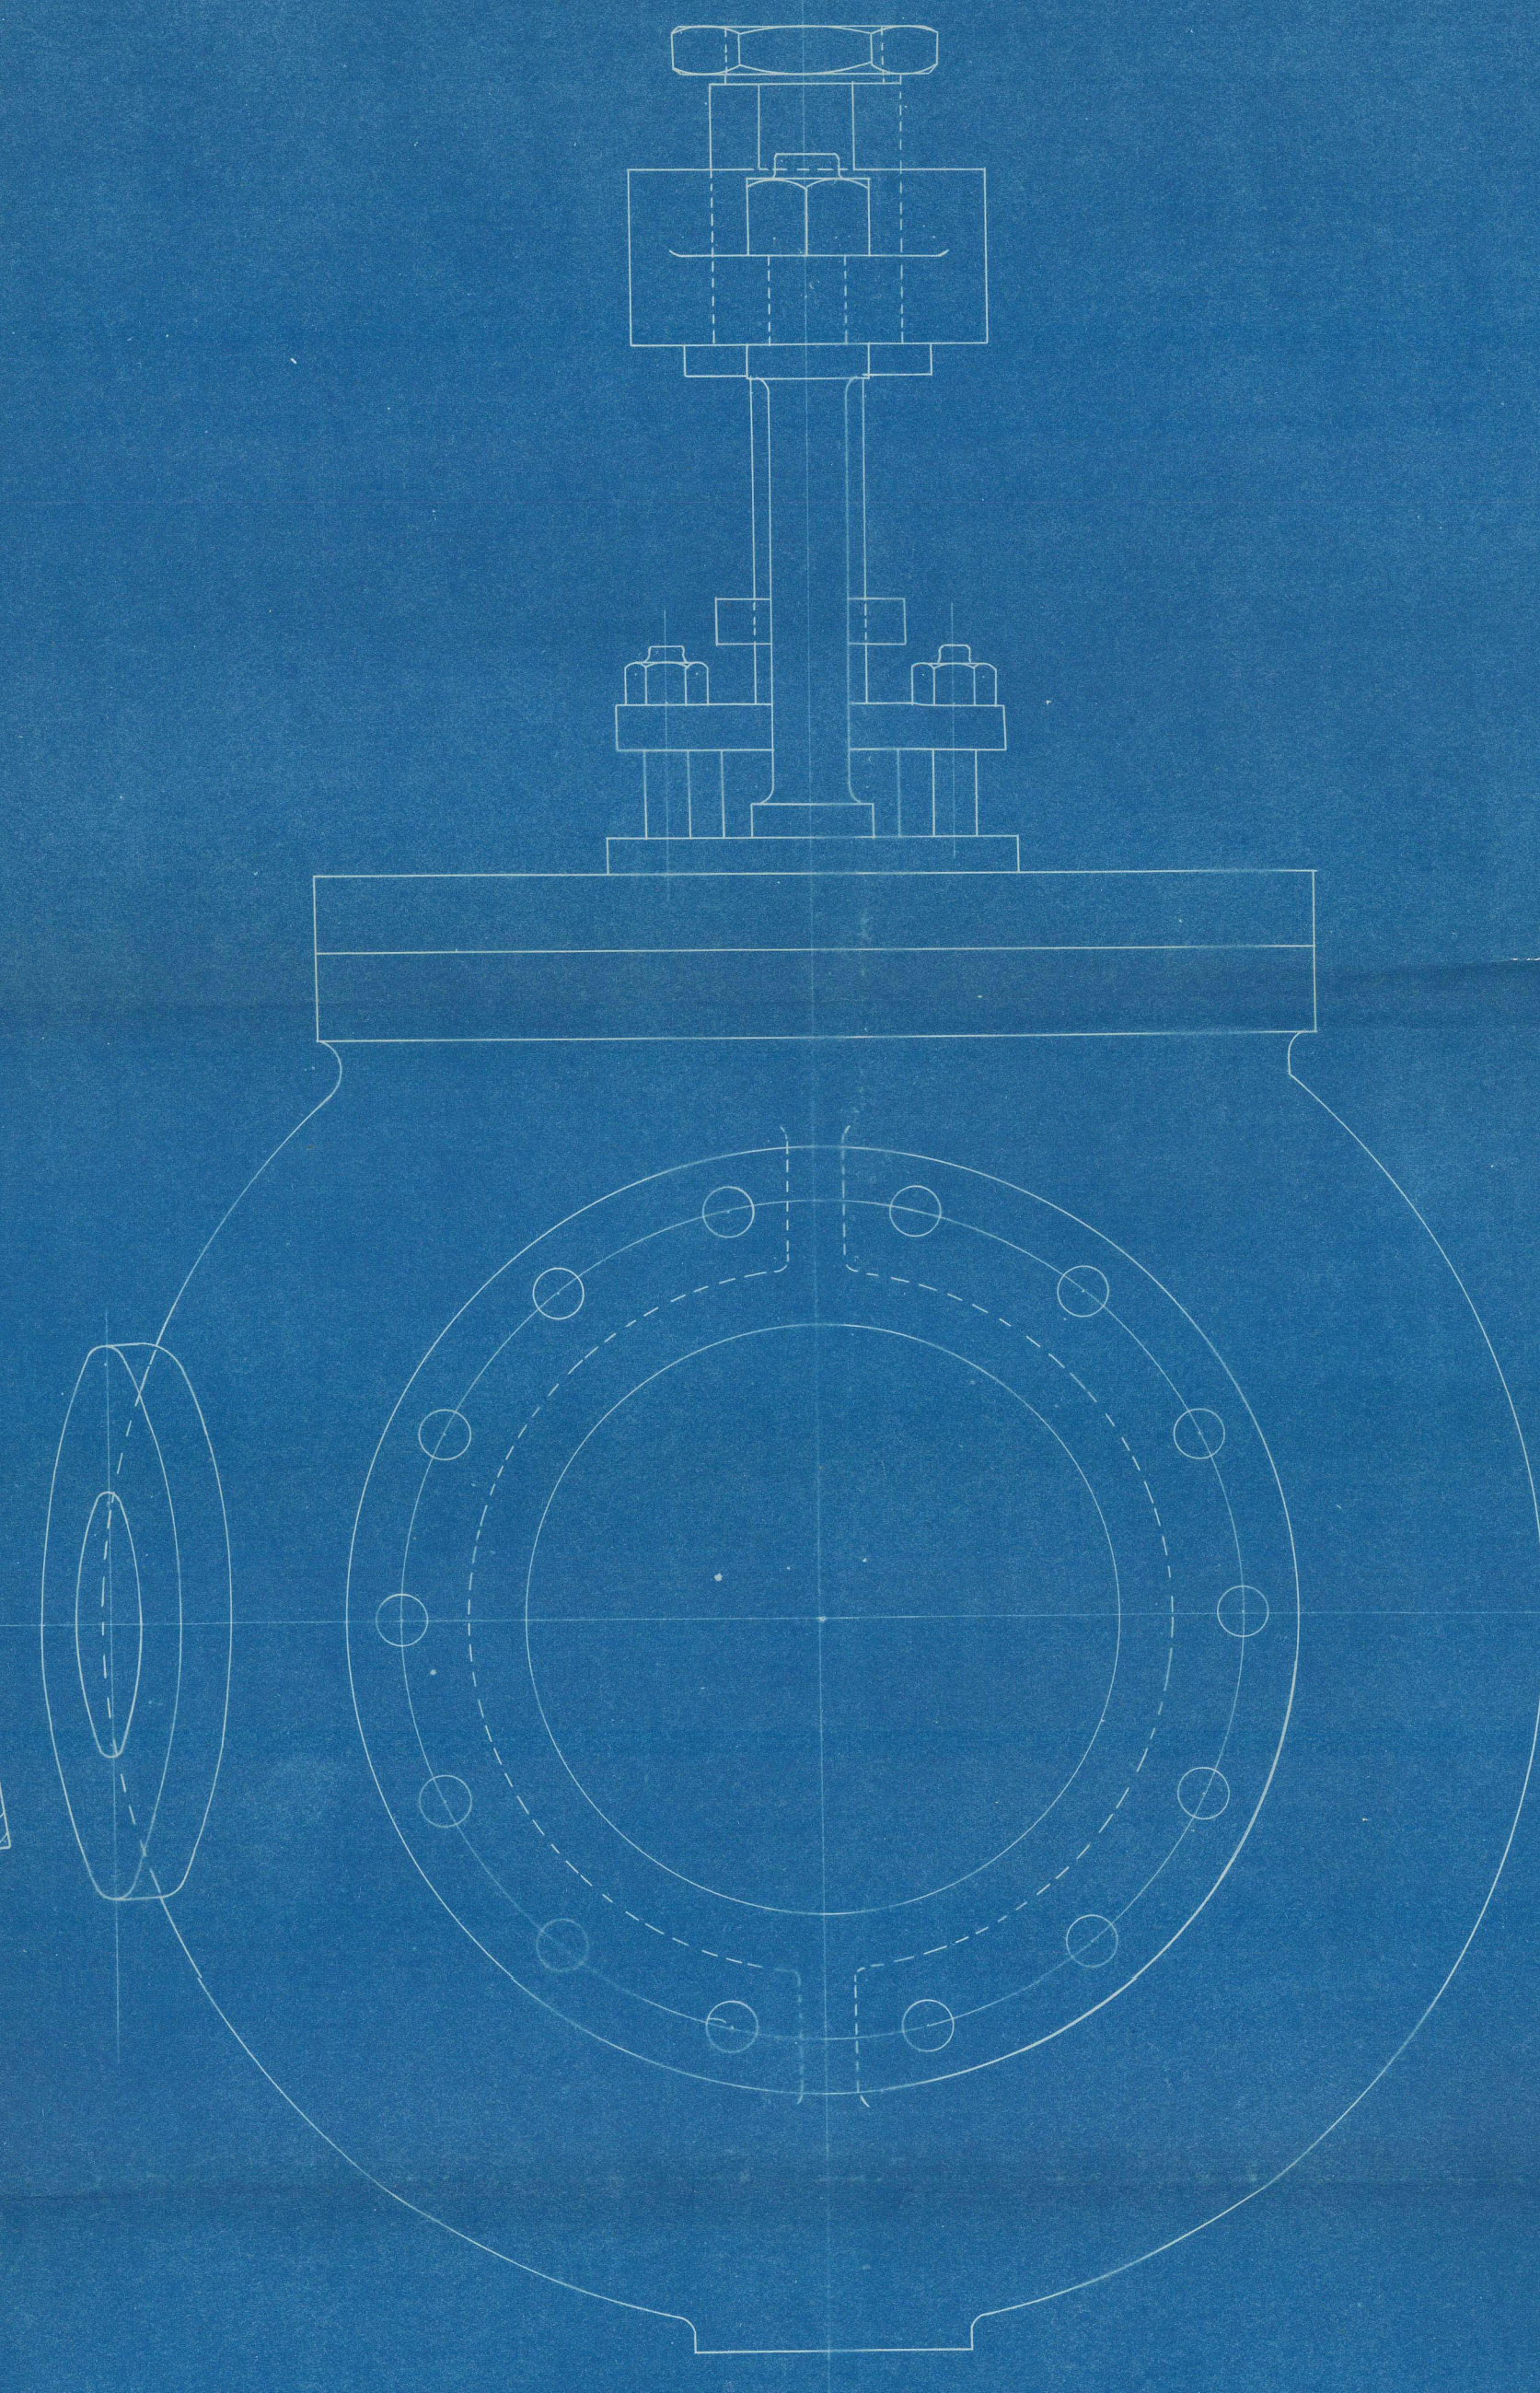


Mr
11-8-98

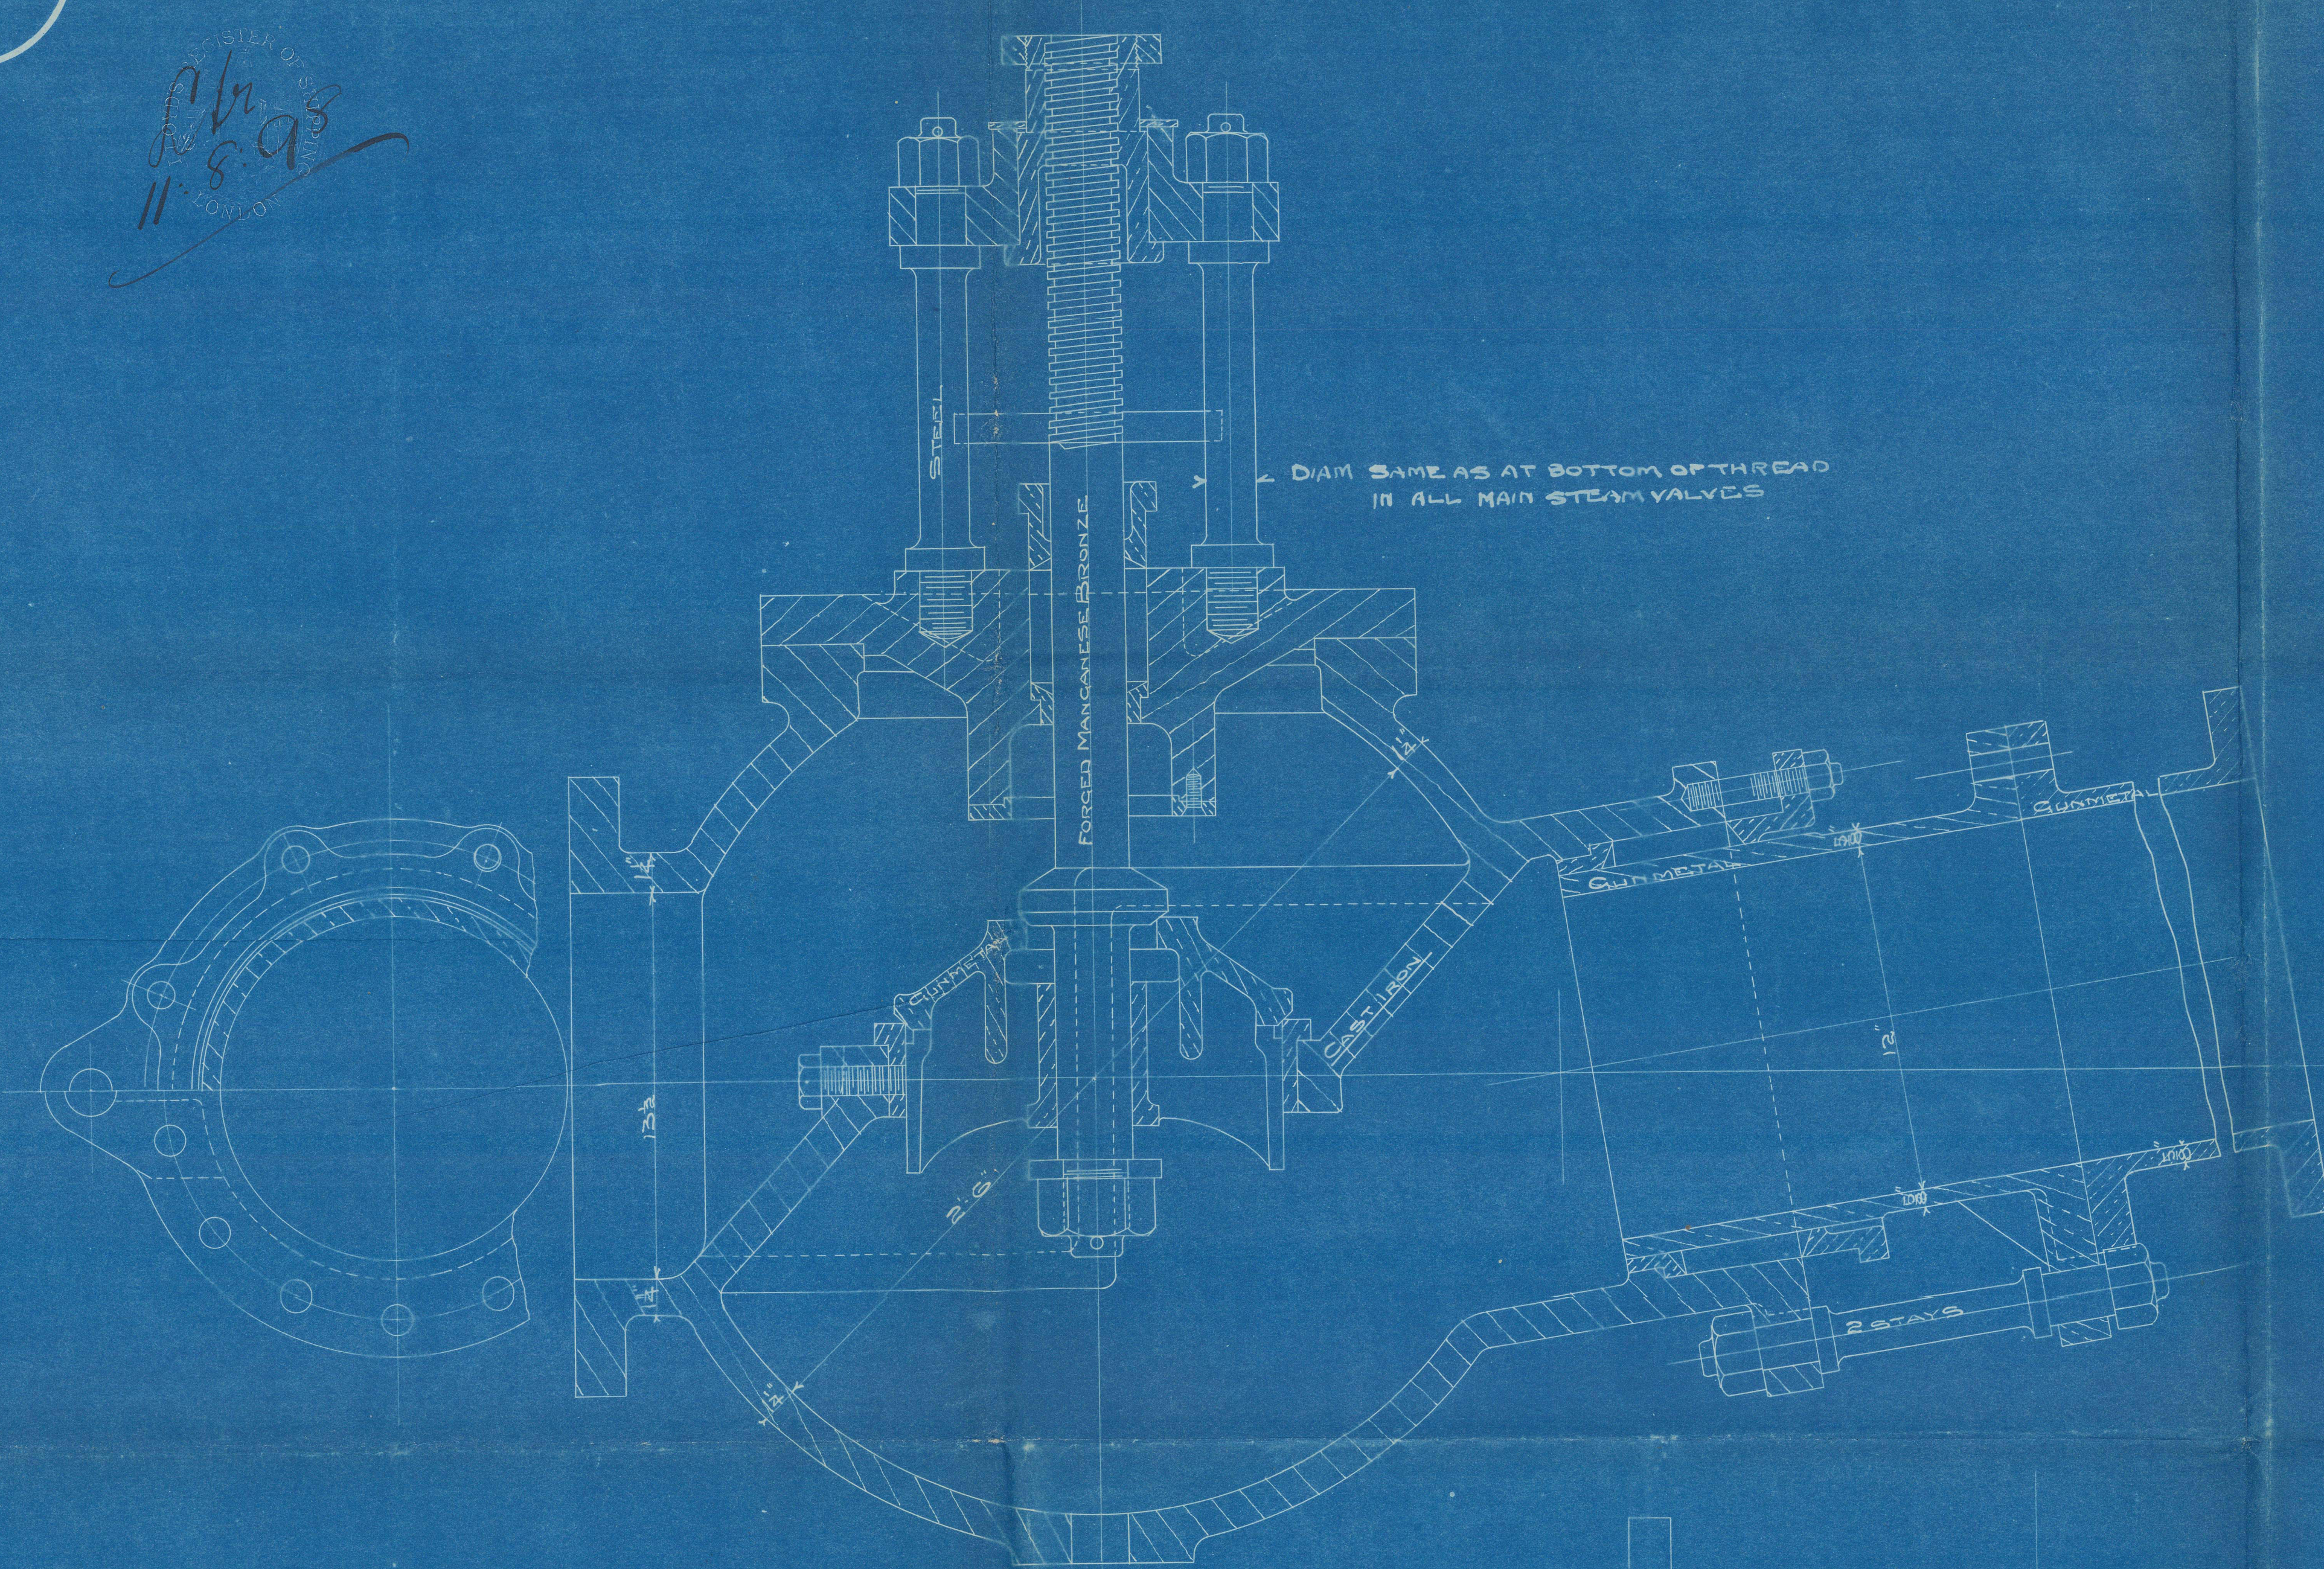

W. & A. FIELD
ENGINEERS & MECHANICAL CO.
- 23 AUG. 1898
GLASGOW
Govan, Glasgow

T.1515
44 715
11-8-98

TEST PRESSURE 540 LBS PER SQ INCH

1 OFF AS DRAWN
1 " WITHOUT FACING FOR AUX. STEAM

"A"

Modified and to B.F. J. requirements
23/3/98

MAIN STEAM VALVES & TEE PIECES

ENGINES N°404

SCALE 3"=1 FOOT

5 SHEETS

SHEET 1

Tanfleda & 404 vessels.

plan of stop valves "A" & "B".

B checked the same $\frac{1}{2}$ to $\frac{5}{8}$ "

S.S. "Emrah"

Specs no 16687.

