



11.5.98

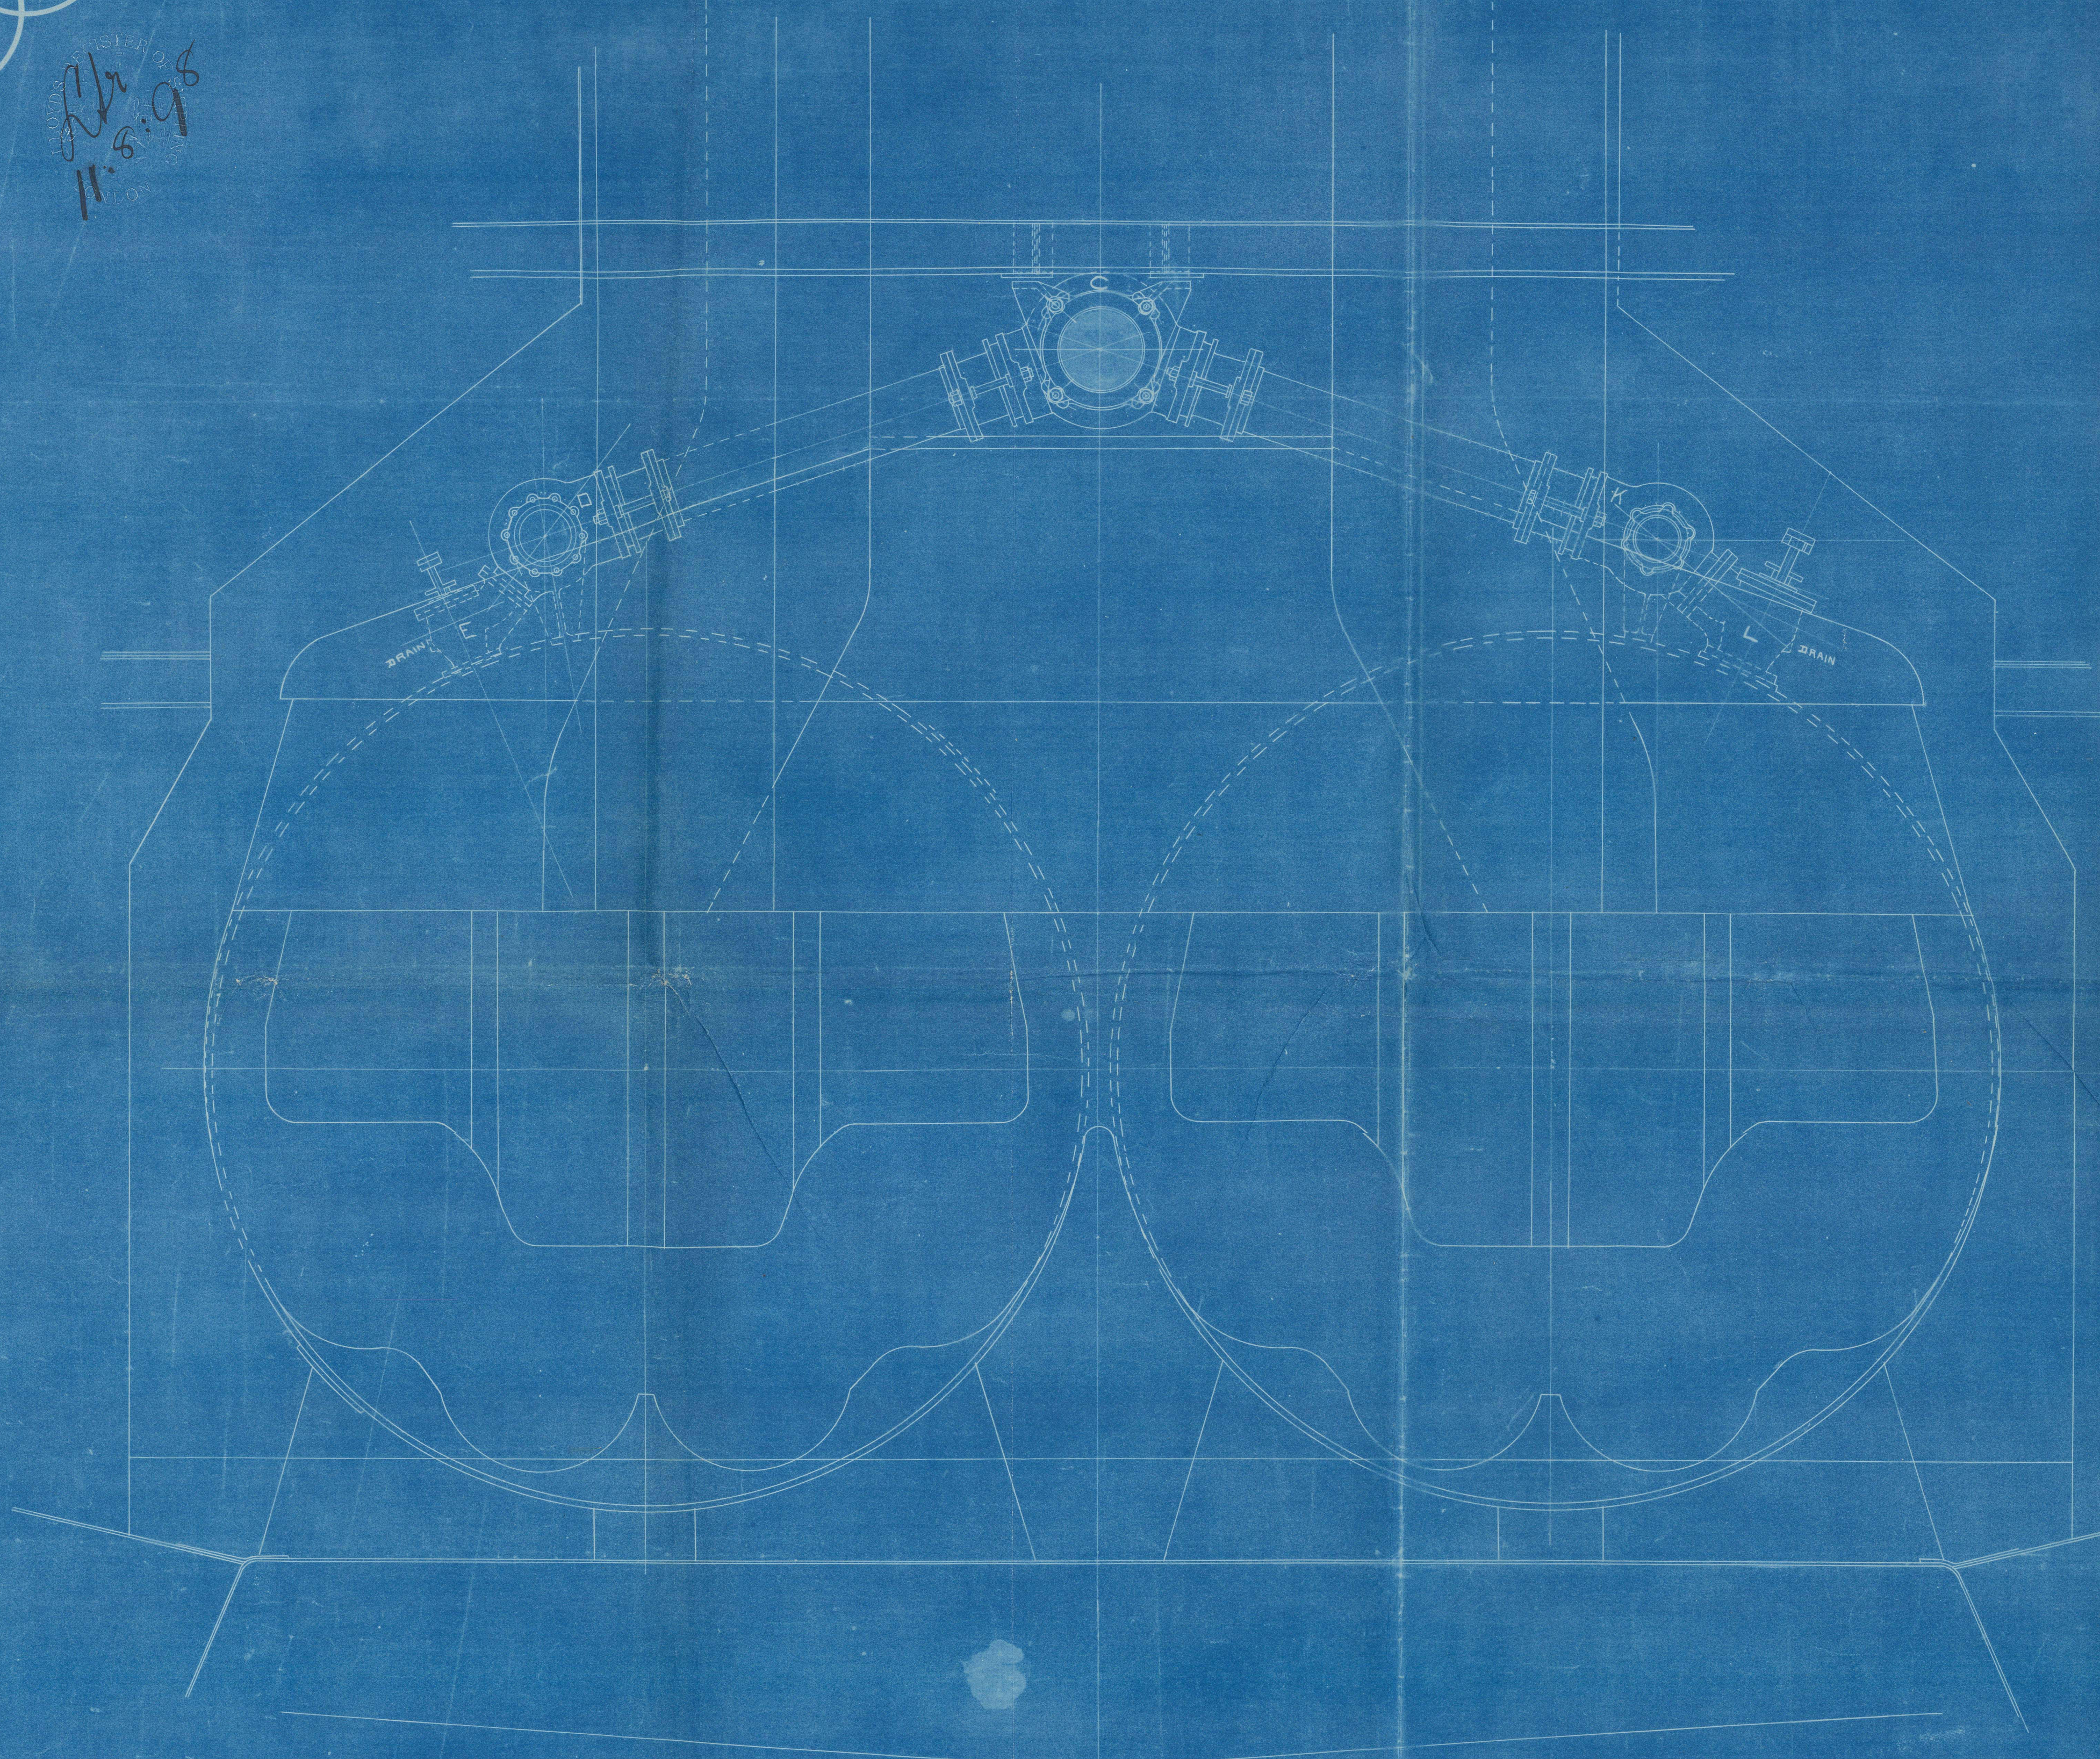

LOOKING FORWARD ON AFT END OF AFT BOILER

T.1388

11.5.98

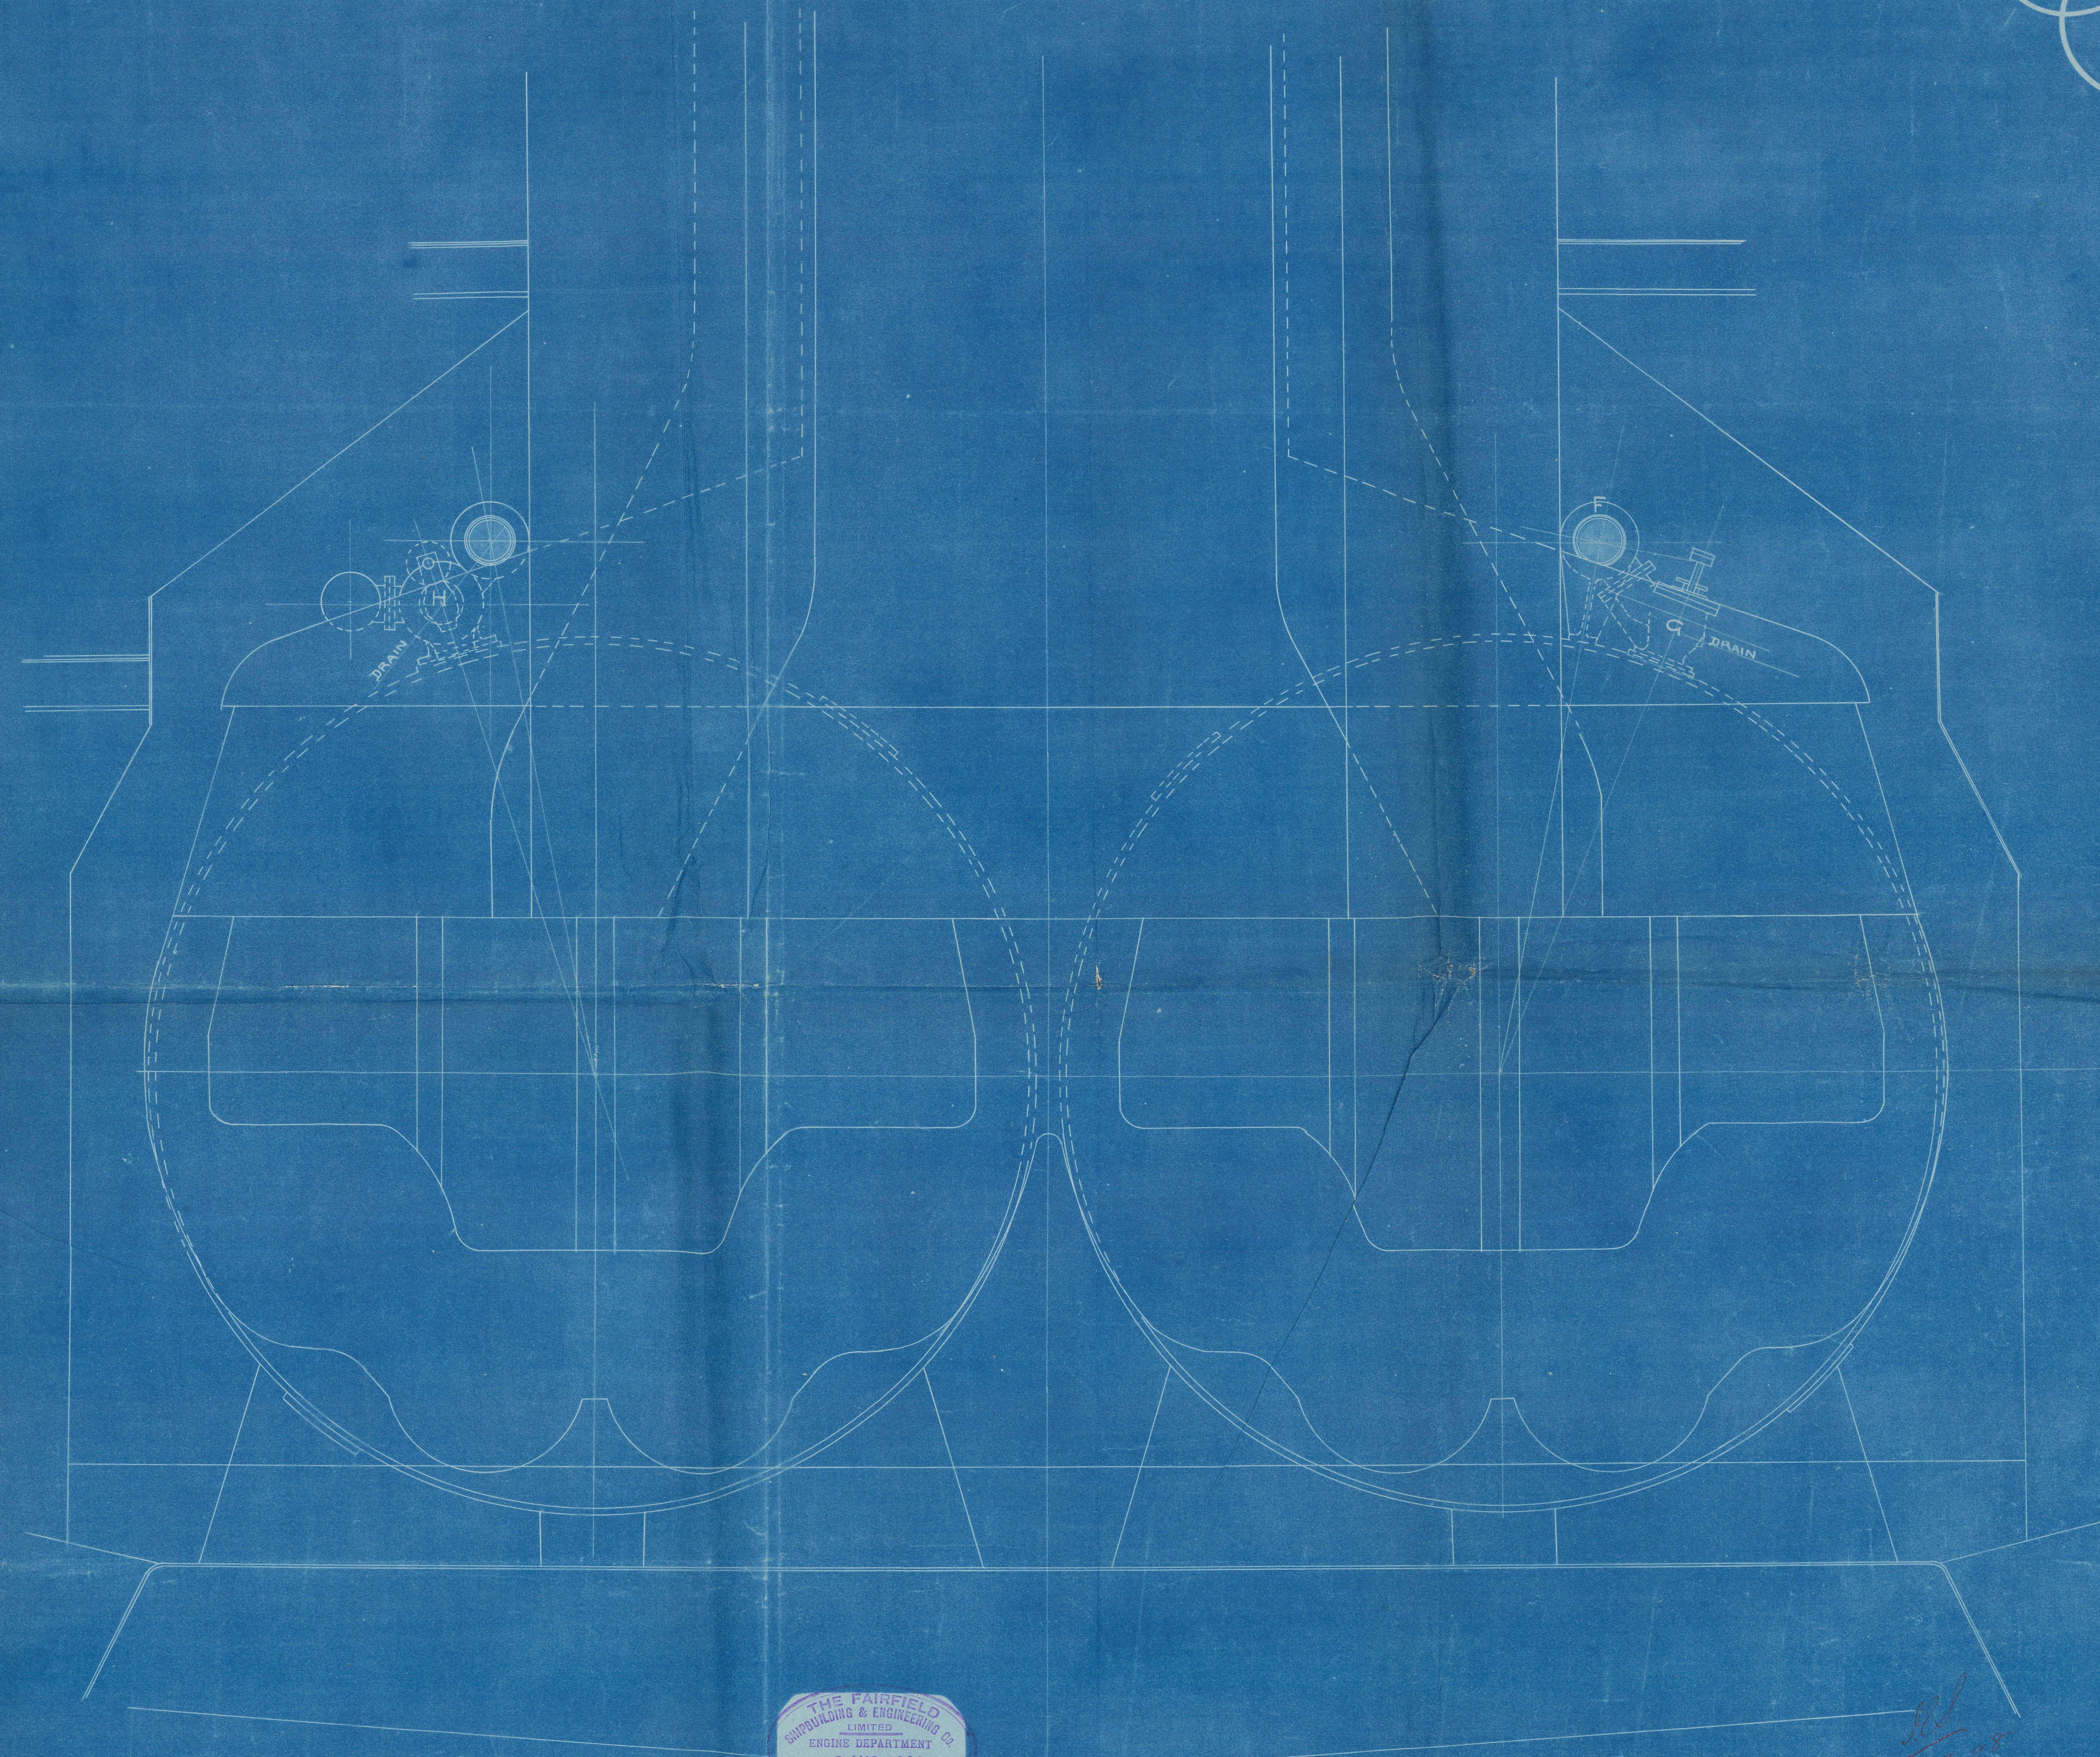

LOOKING FORWARD ON AFT END OF FOR PORT BOILER

THE FAIRFIELD
LIMITED
ENGINE DEPARTMENT
- 2 AUG. 1898
GOVAN, GLASGOW

LOOKING AFT ON FOR END OF FOR S.E. BOILER

ARRANGEMENT OF MAIN STEAM PIPES
— ENGINES N°404 —
SCALE 1/2" = 1 FOOT

LR

Fairfield 137 Aug 6th 1844

Arrangement of steam pipes

Sis. "Omrah"

Gls Rpt. No. 16687



GLS273 - 0038



© 2021

Lloyd's Register
Foundation