



11. 11. 03  
11. 11. 03

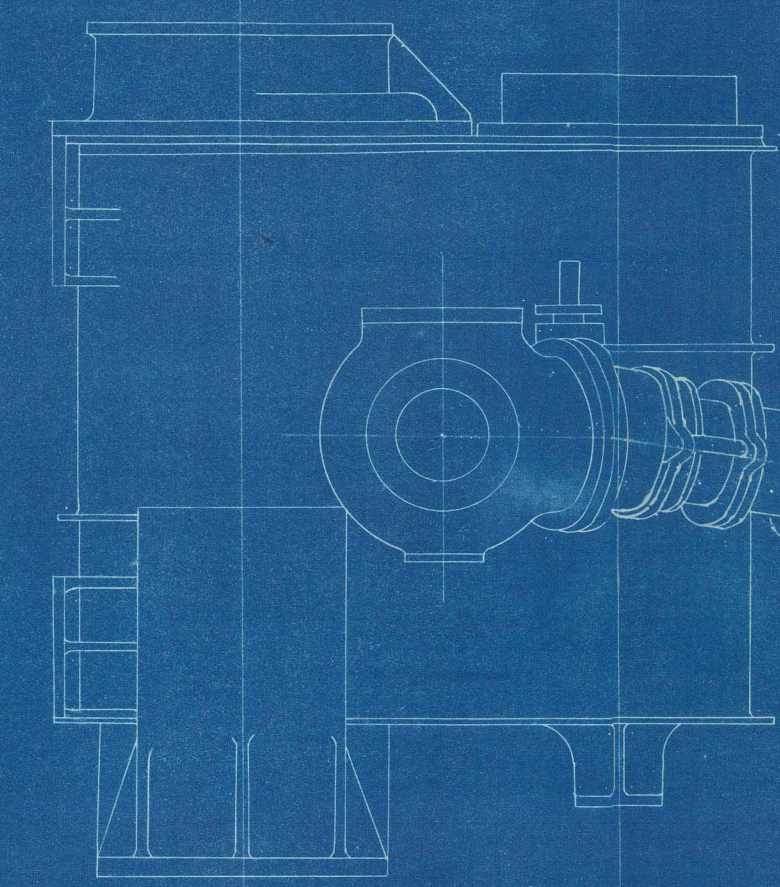

2" SALES BLOW OFF  
1/2" DRAIN PORT & STAND

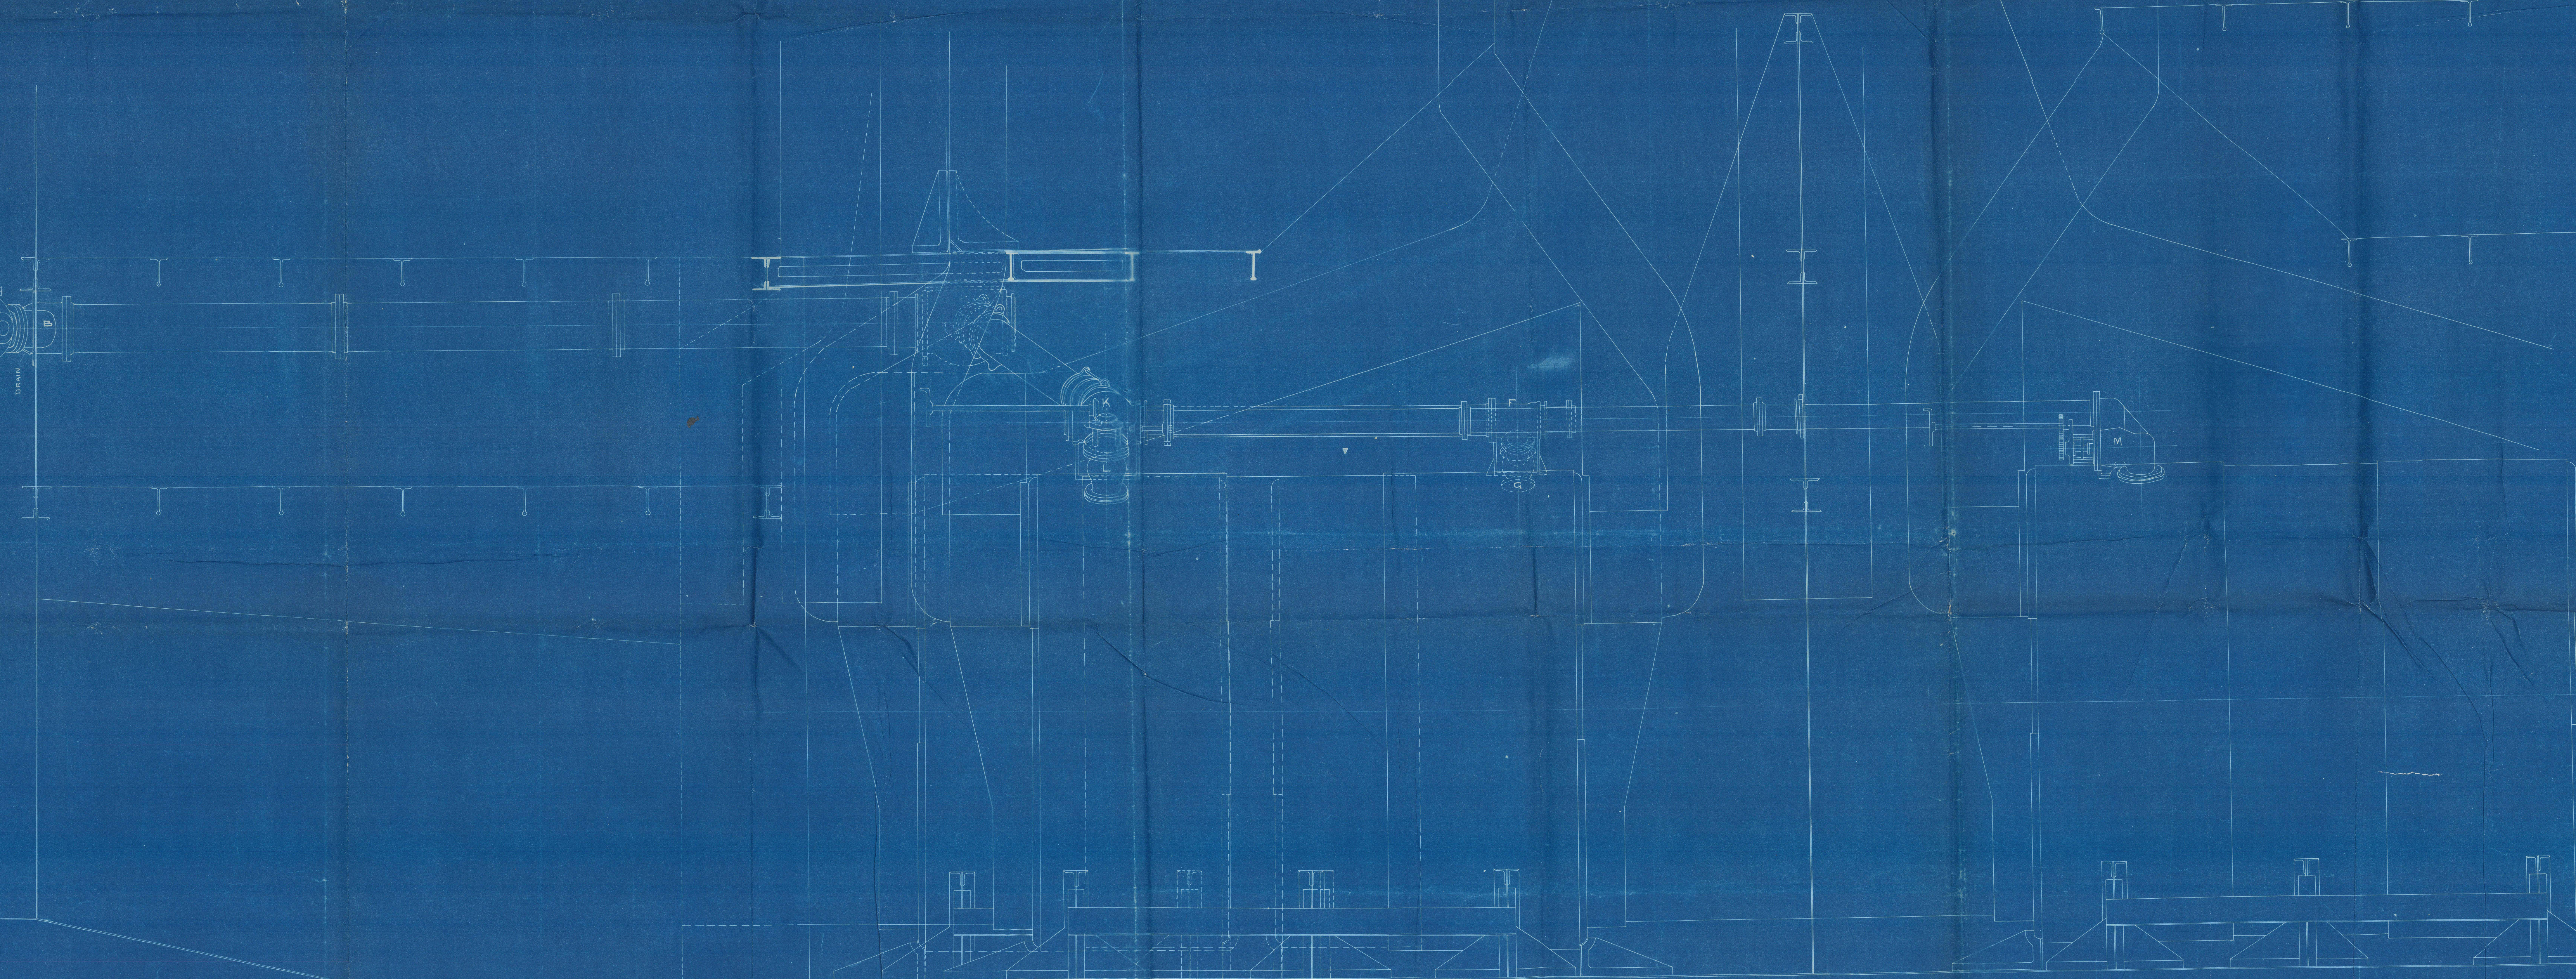

11. 11. 03  
11. 11. 03

I. 1386.  
11. 11. 03



ARRANGEMENT OF MAIN STEAM PIPES  
— ENGINES N° 404 —  
SCALE 1/2" = 1 FOOT.

11. 11. 03  
11. 11. 03





Fairfield Ship by N<sup>o</sup> 1044

Arrangement of main steam pipes

S.S. "Omah"

Is Rpt. No. 16687

GLS275 - 0040



© 2021

Lloyd's Register  
Foundation