



26.5.98

Handwritten notes in the top right corner, possibly indicating a revision or date.

T. S. S. N<sup>o</sup> 404.

SKETCH SHEWING SUCTIONS IN N<sup>o</sup> 5 HOLD.

SCALE 1/4" = 1 FOOT

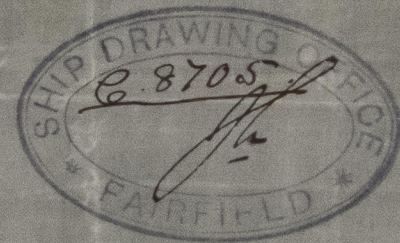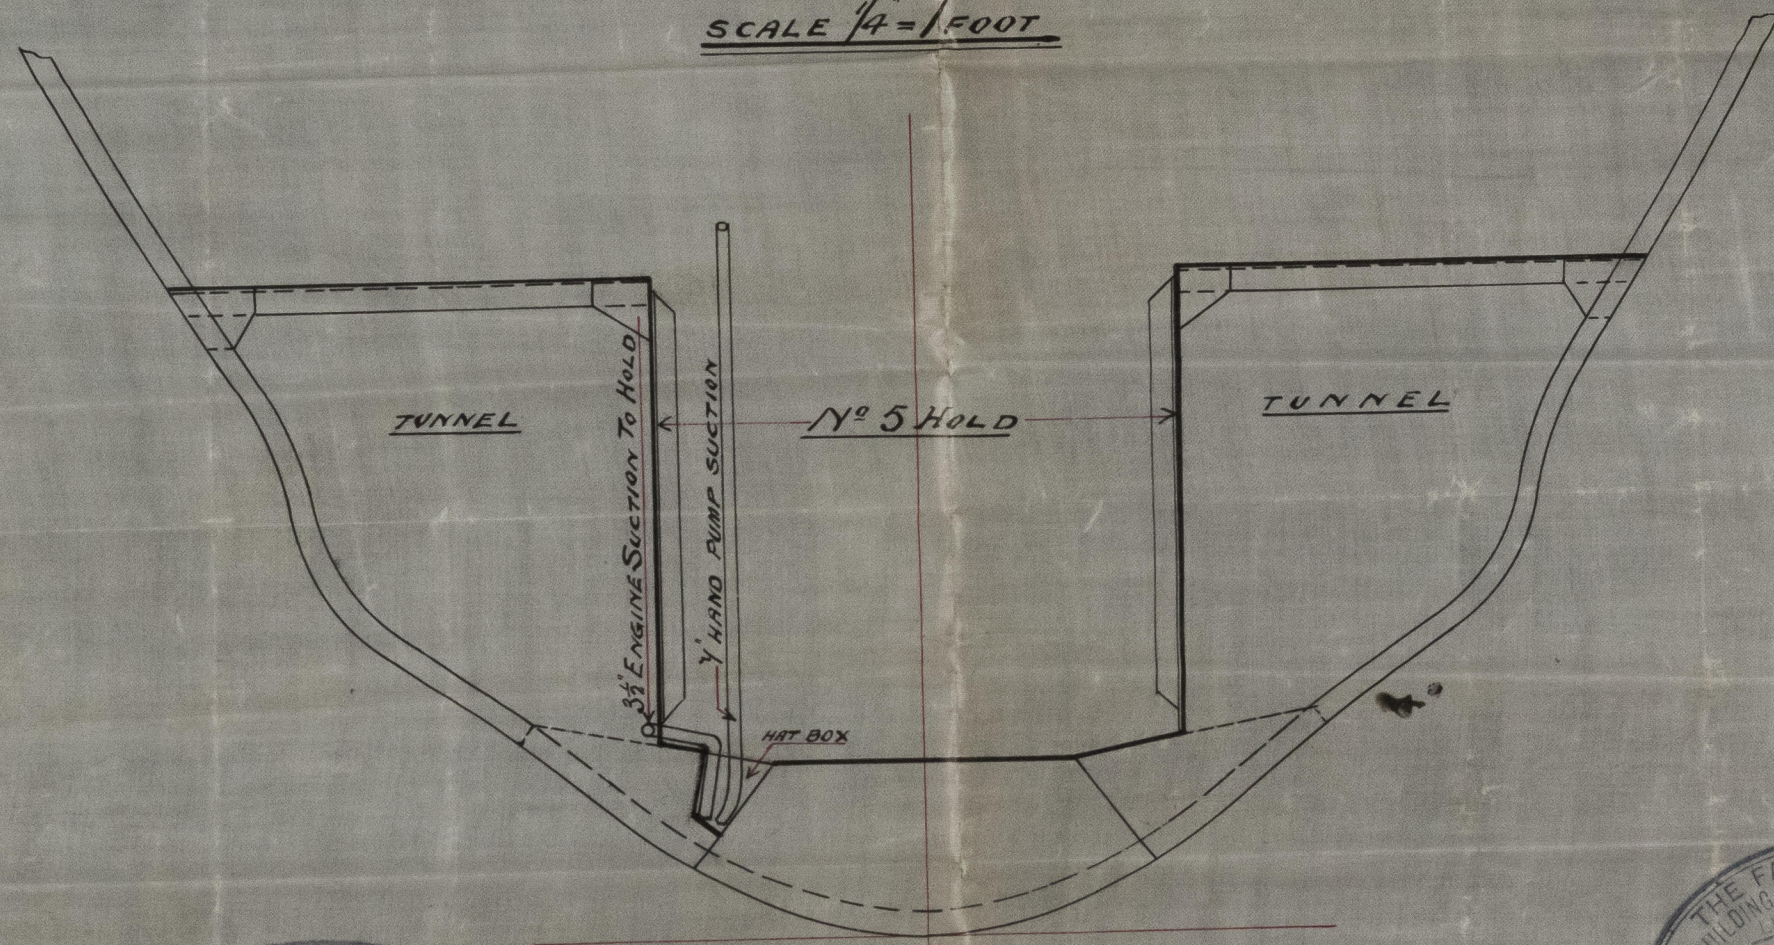





JM  
25/5/98



Gairipela Skis No 404  
St. Omrah

Sketch No 16687

Sections in No 5 hold

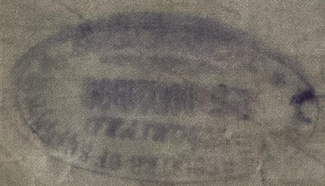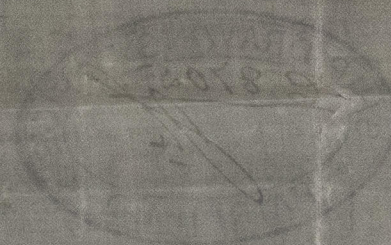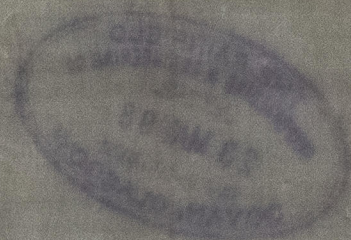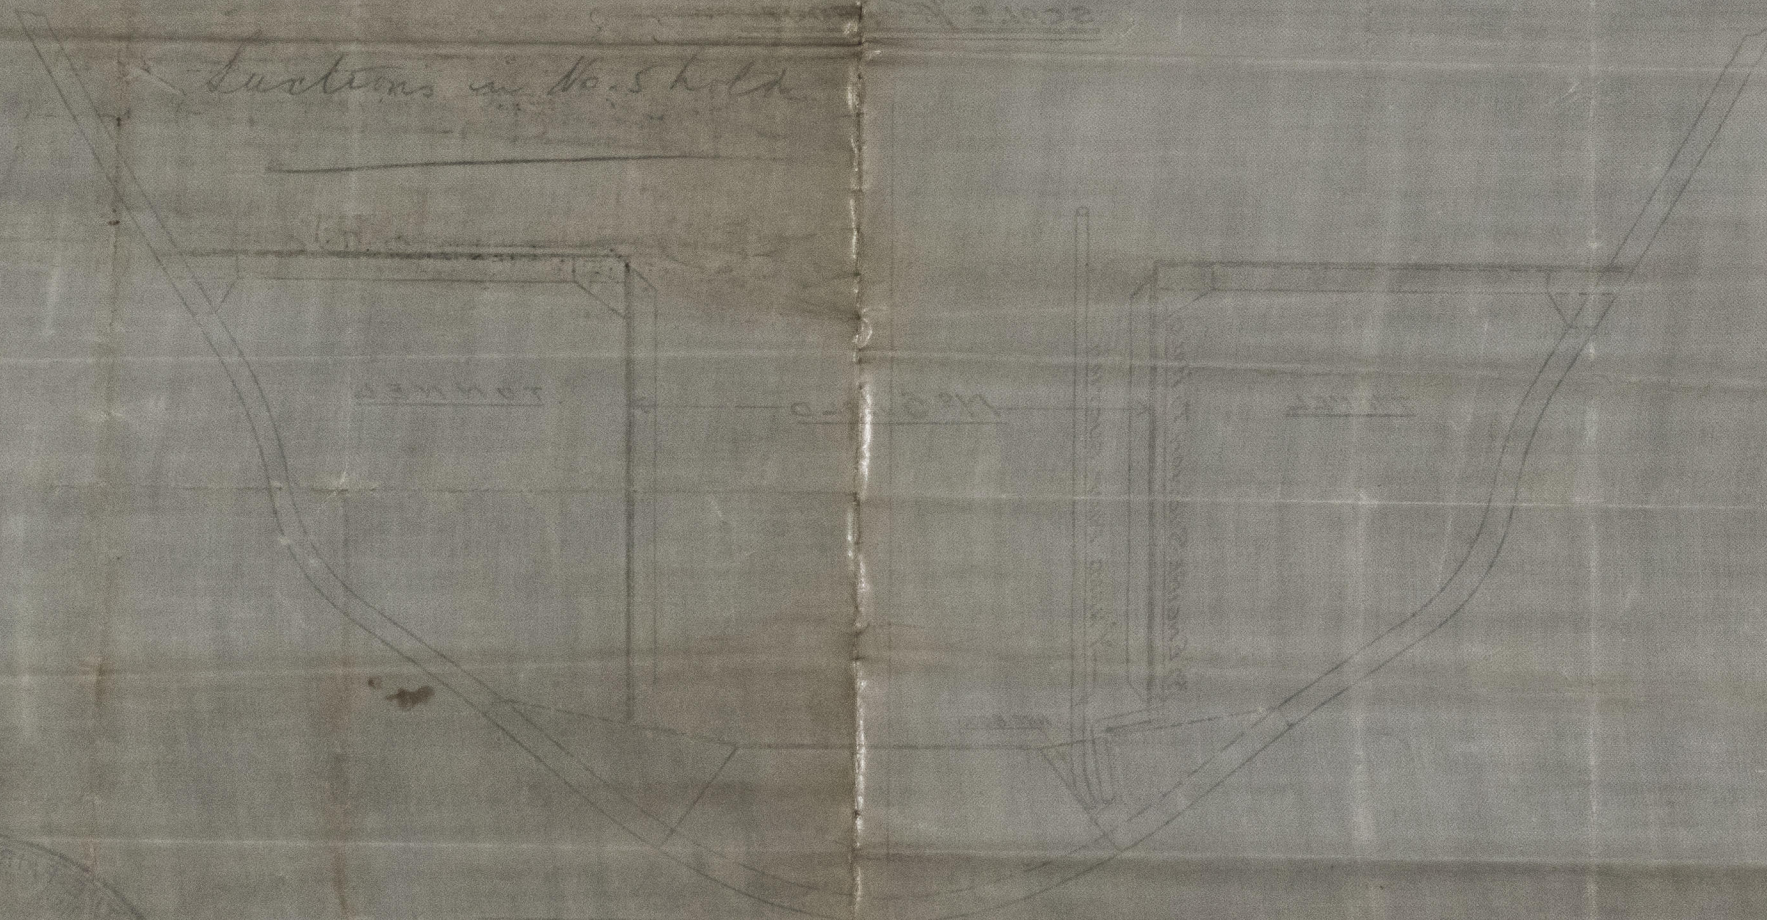

GLS273-0048



© 2021

Lloyd's Register  
Foundation