




22.11.97

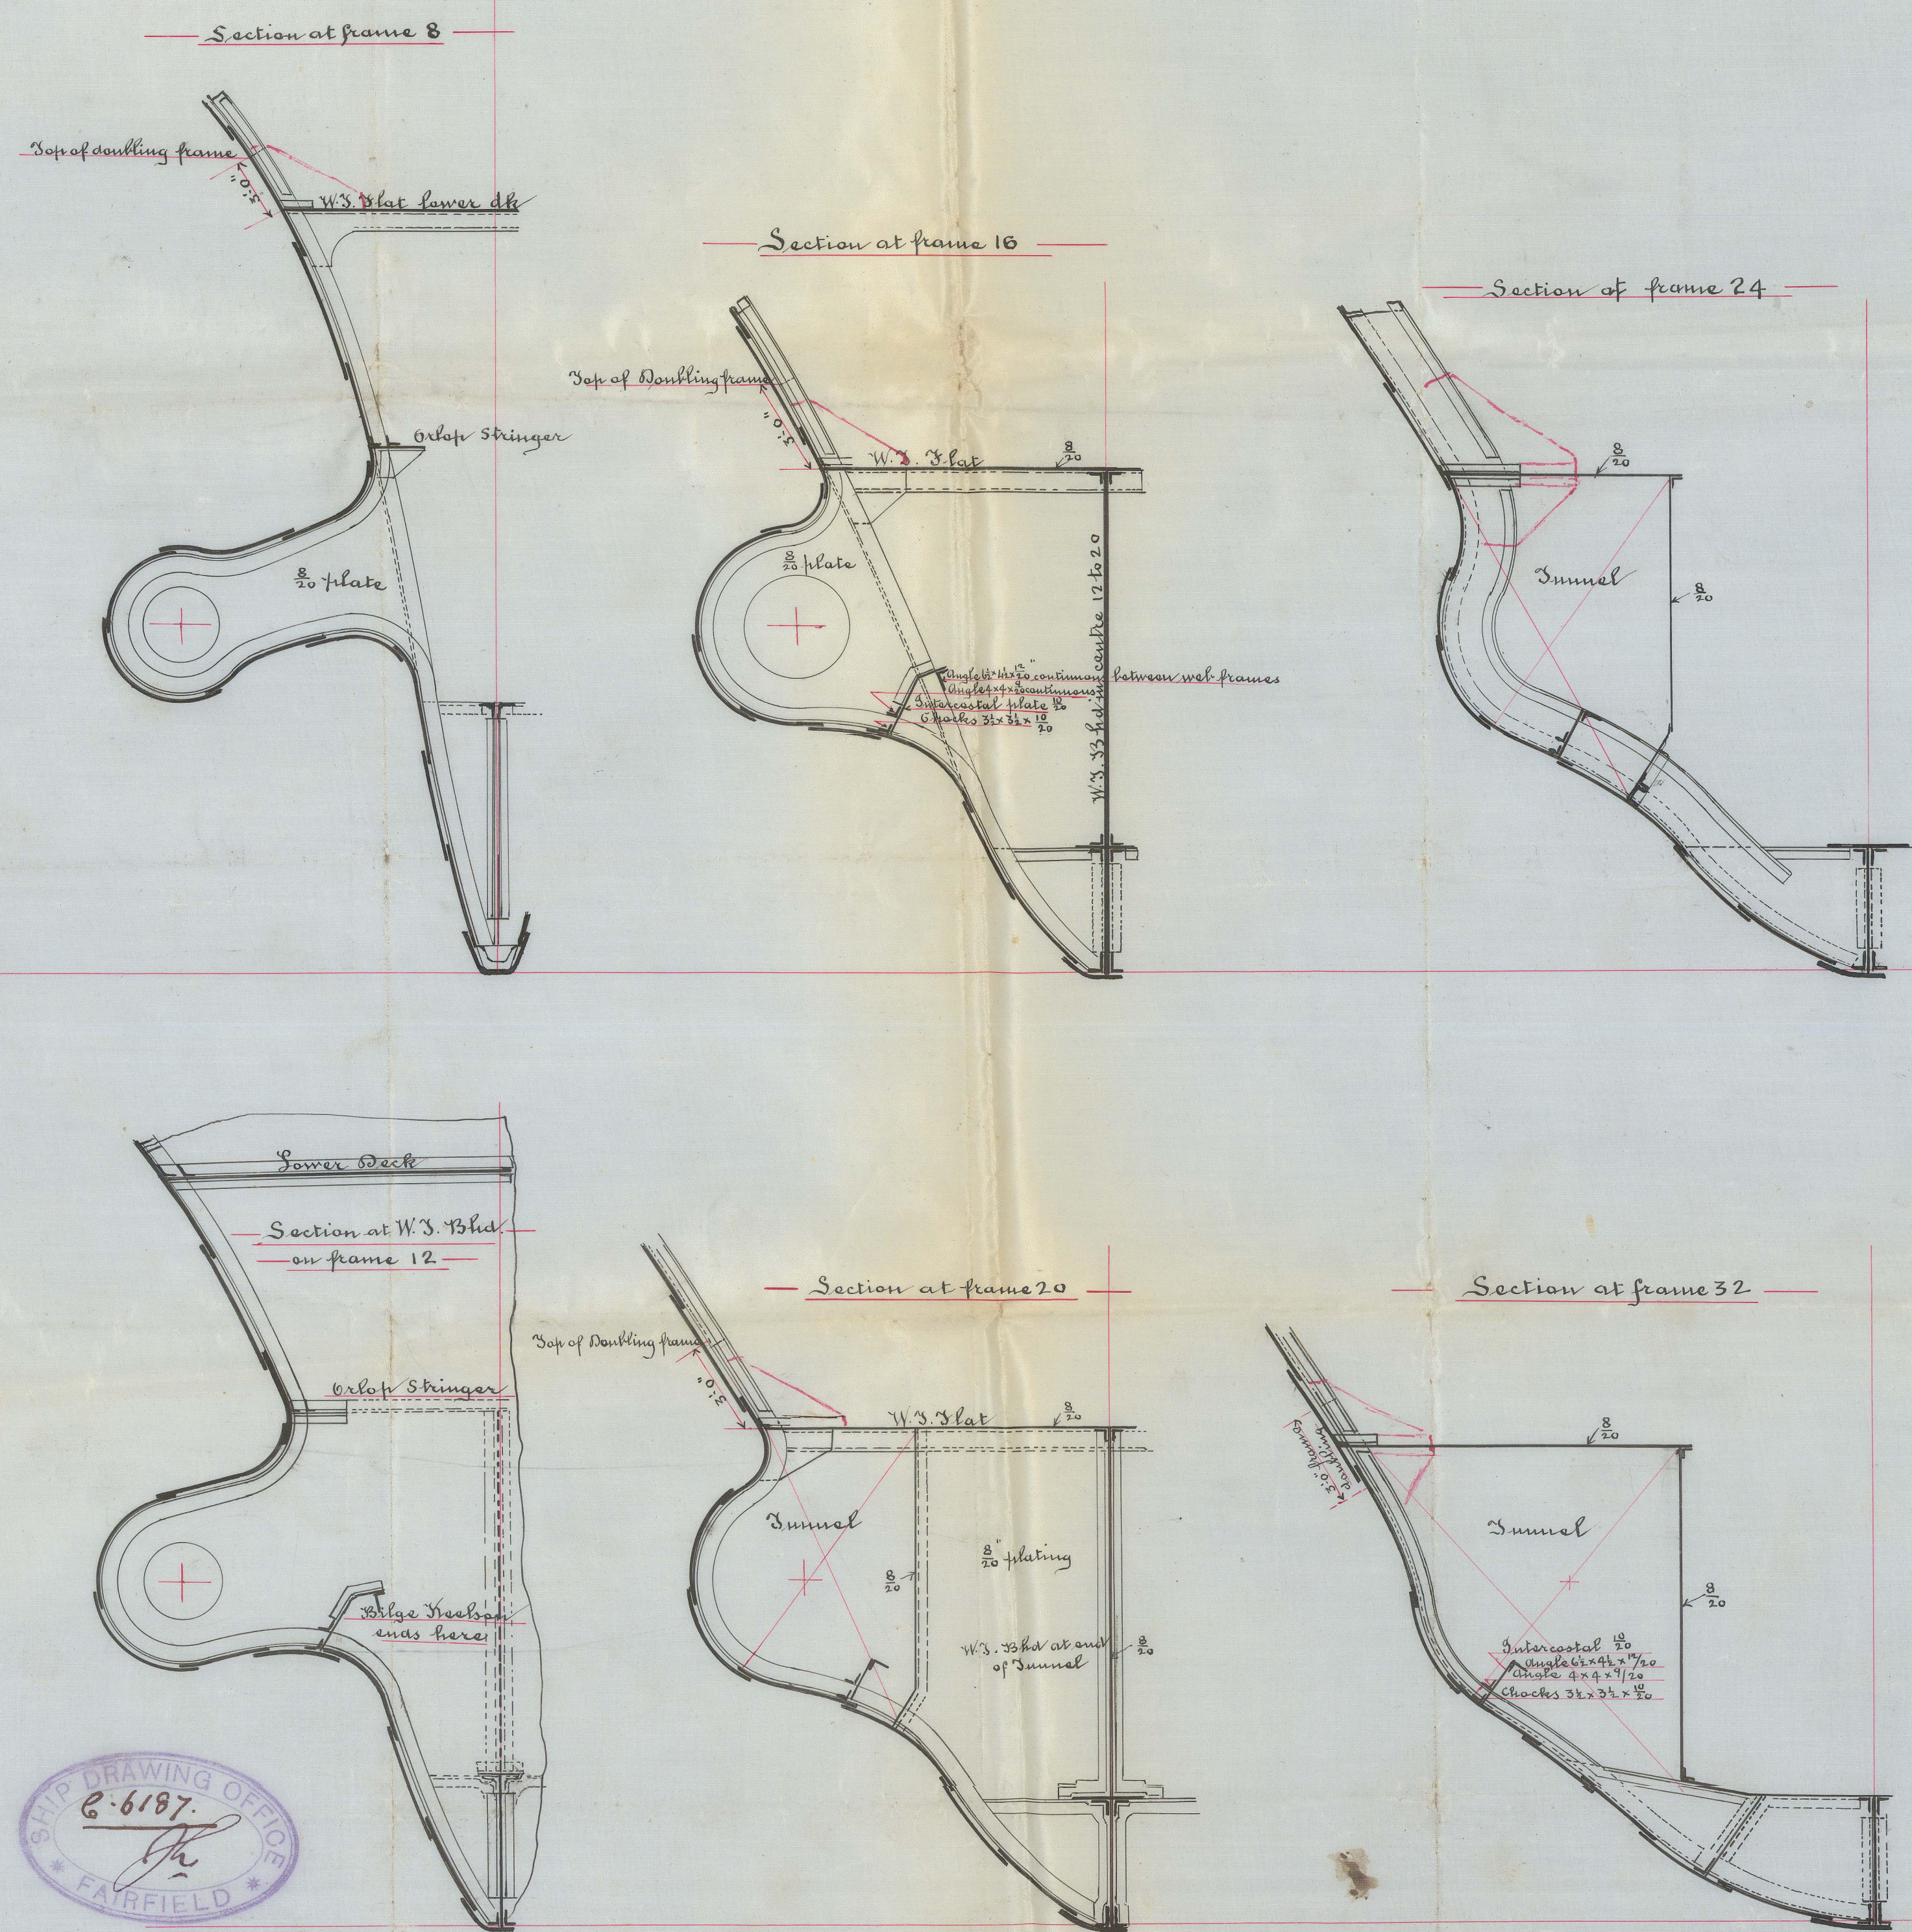

22.11.97

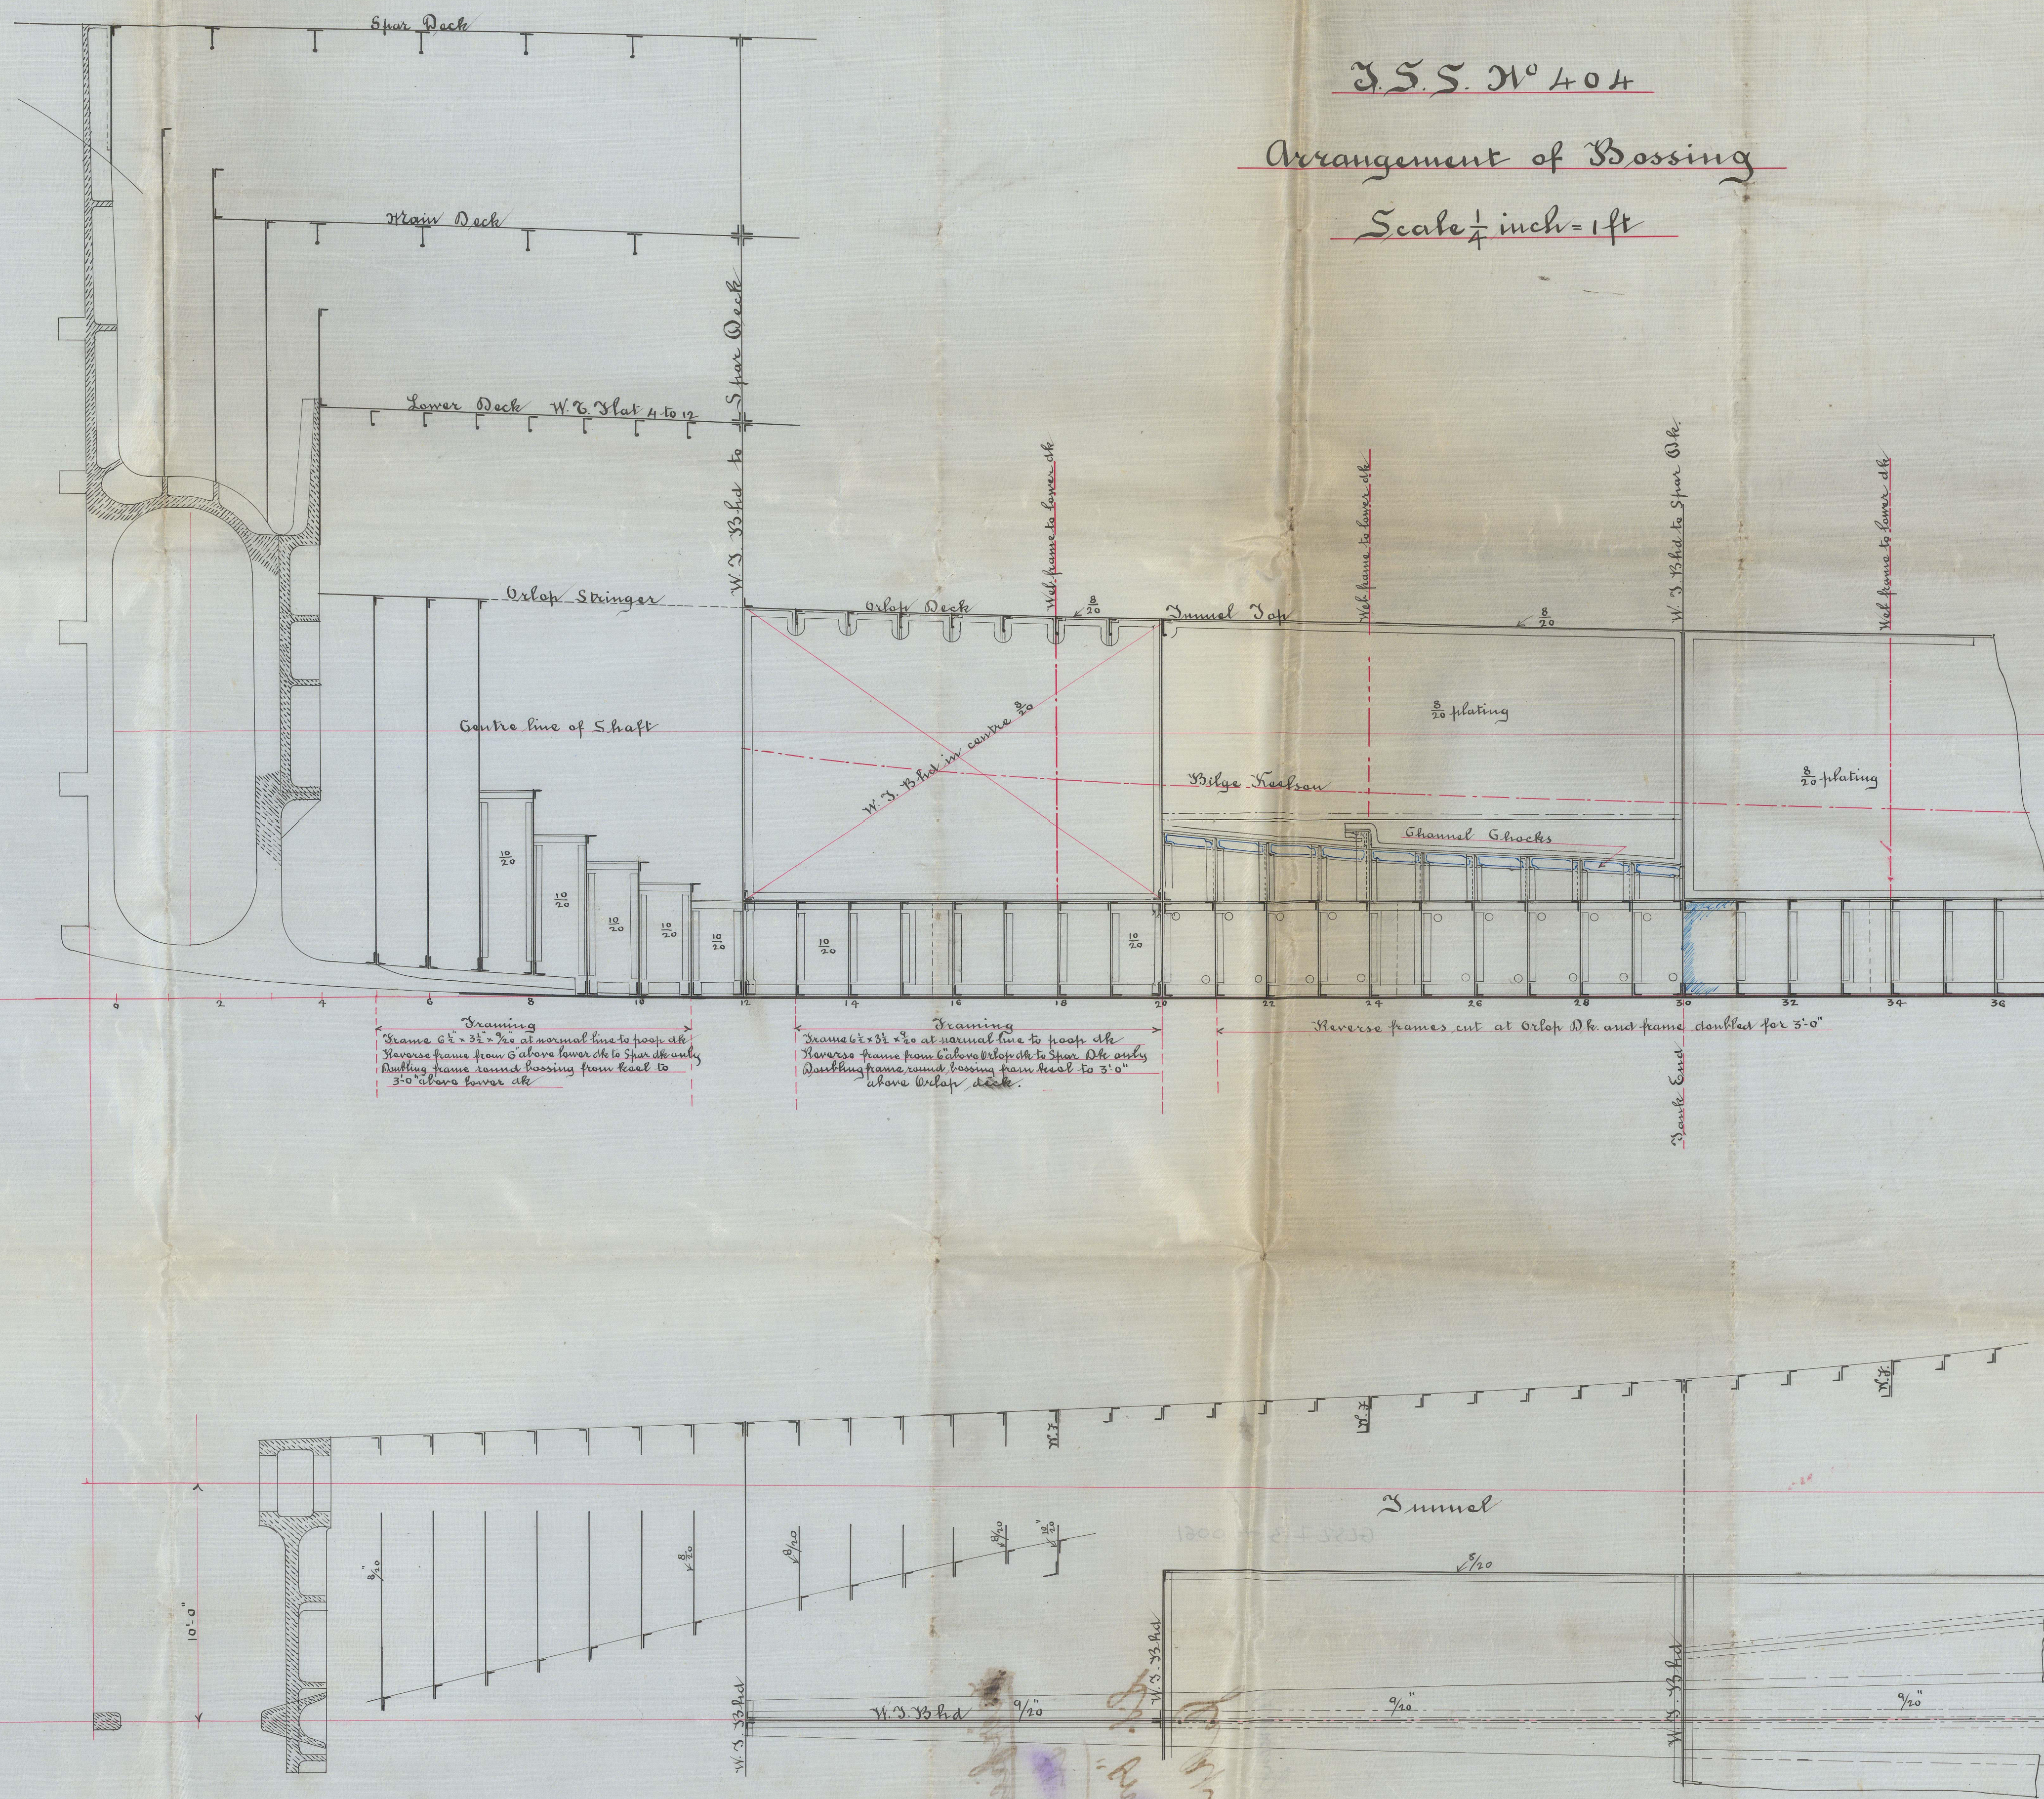

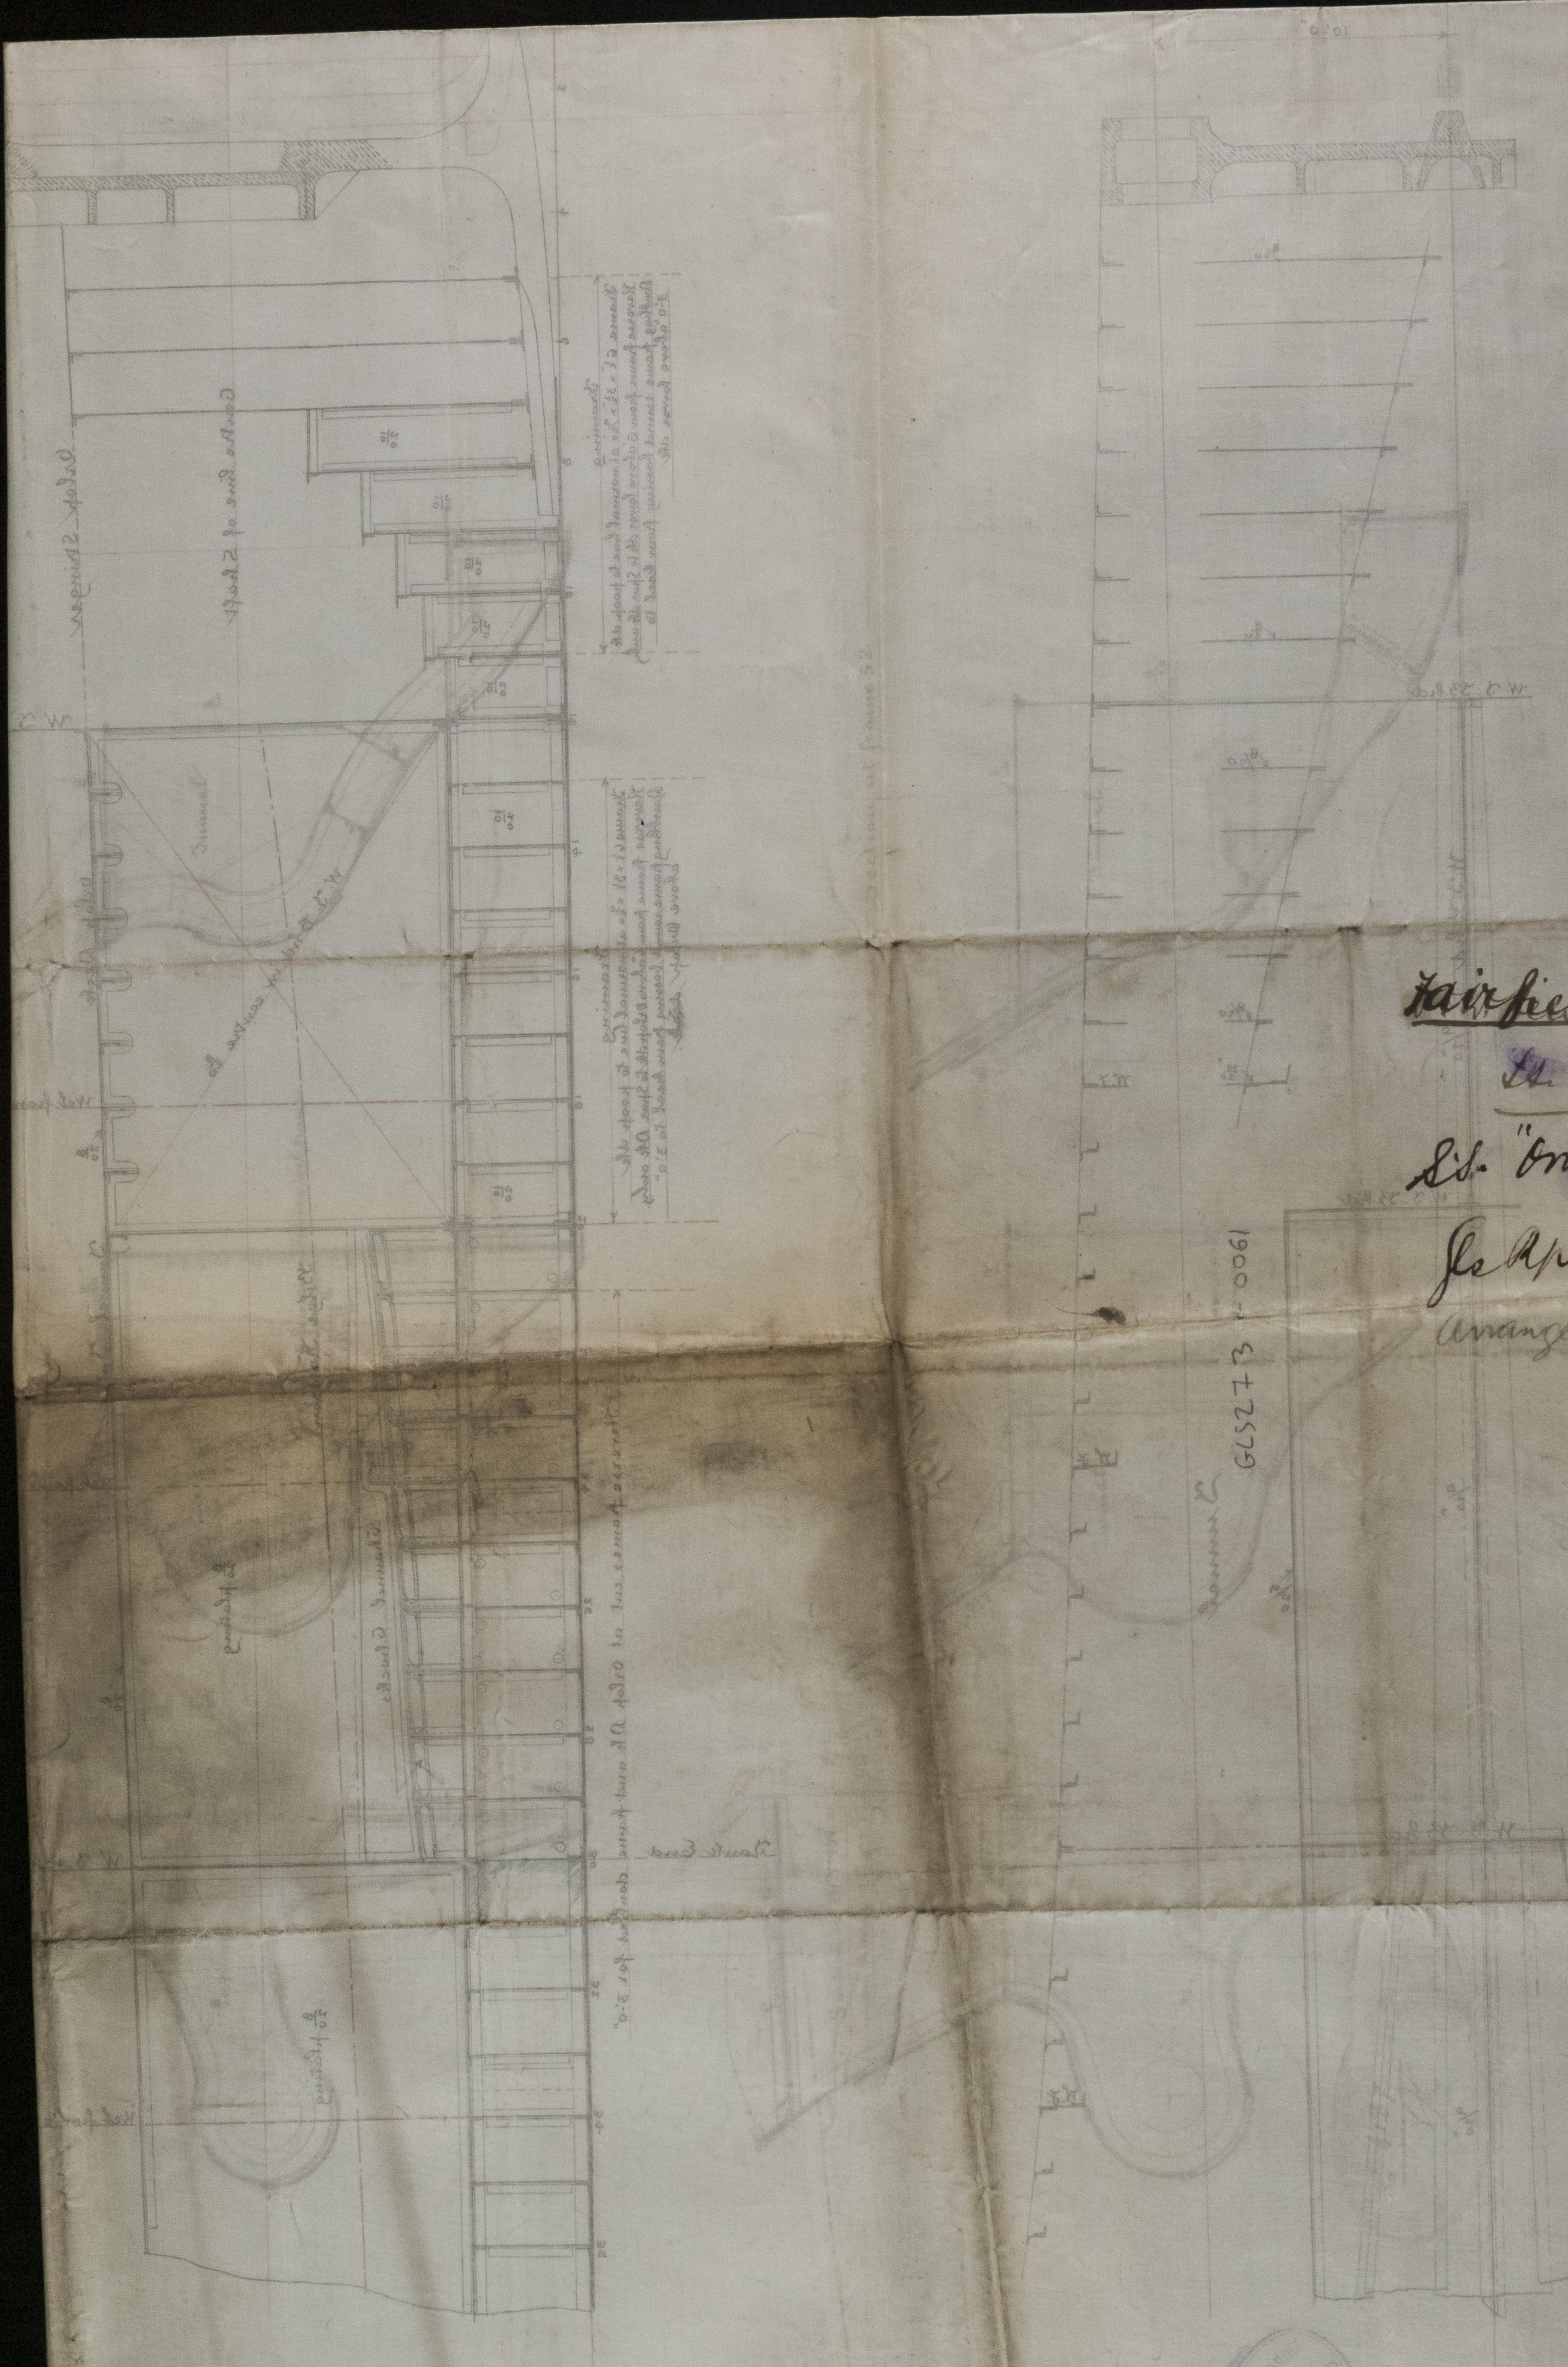

Fairfield S. B. Co's


No. 404

St. "Omrah"

Is. A. P. No. 16687

Arrangement of
Roofing

GLS273 - 0061

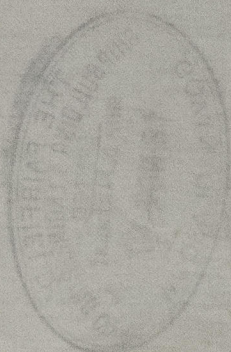

© 2021
Lloyd's Register
Foundation