

1900-472572

RECEIVED
19 MAY 98
LLOYD'S REGISTER

Robert Napier & Sons

No 463

S/S "Northman"

Gls Rpt No. 16720

8/2/98
pp 2/2

ELEVATION

ENGINE STOP VALVE

No 463

MAIN STEAM PIPES

1/8" SCALE

SECTION AT FLANGE
OF WROT IRON PIPES
WELDED.

PLAN

FOR AND AFT CENTRE LINE OF SHIP

WROT IRON WELDED PIPES WITH FLANGES WELDED ON. NO JOINT STEEL
1 1/4" STEWART & CROSBY'S 16" CAST IRON



RECEIVED
17 MAY 1898
LLOYD'S REGISTER

See full size for these flanges

1/16" = 1"

Working Pressure = 200 lbs per sq inch
TEST " " = 400 " "
To be tested by water pressure to 1400 lbs per sq inch
before leaving works, works

Lancefield 17 May 1898

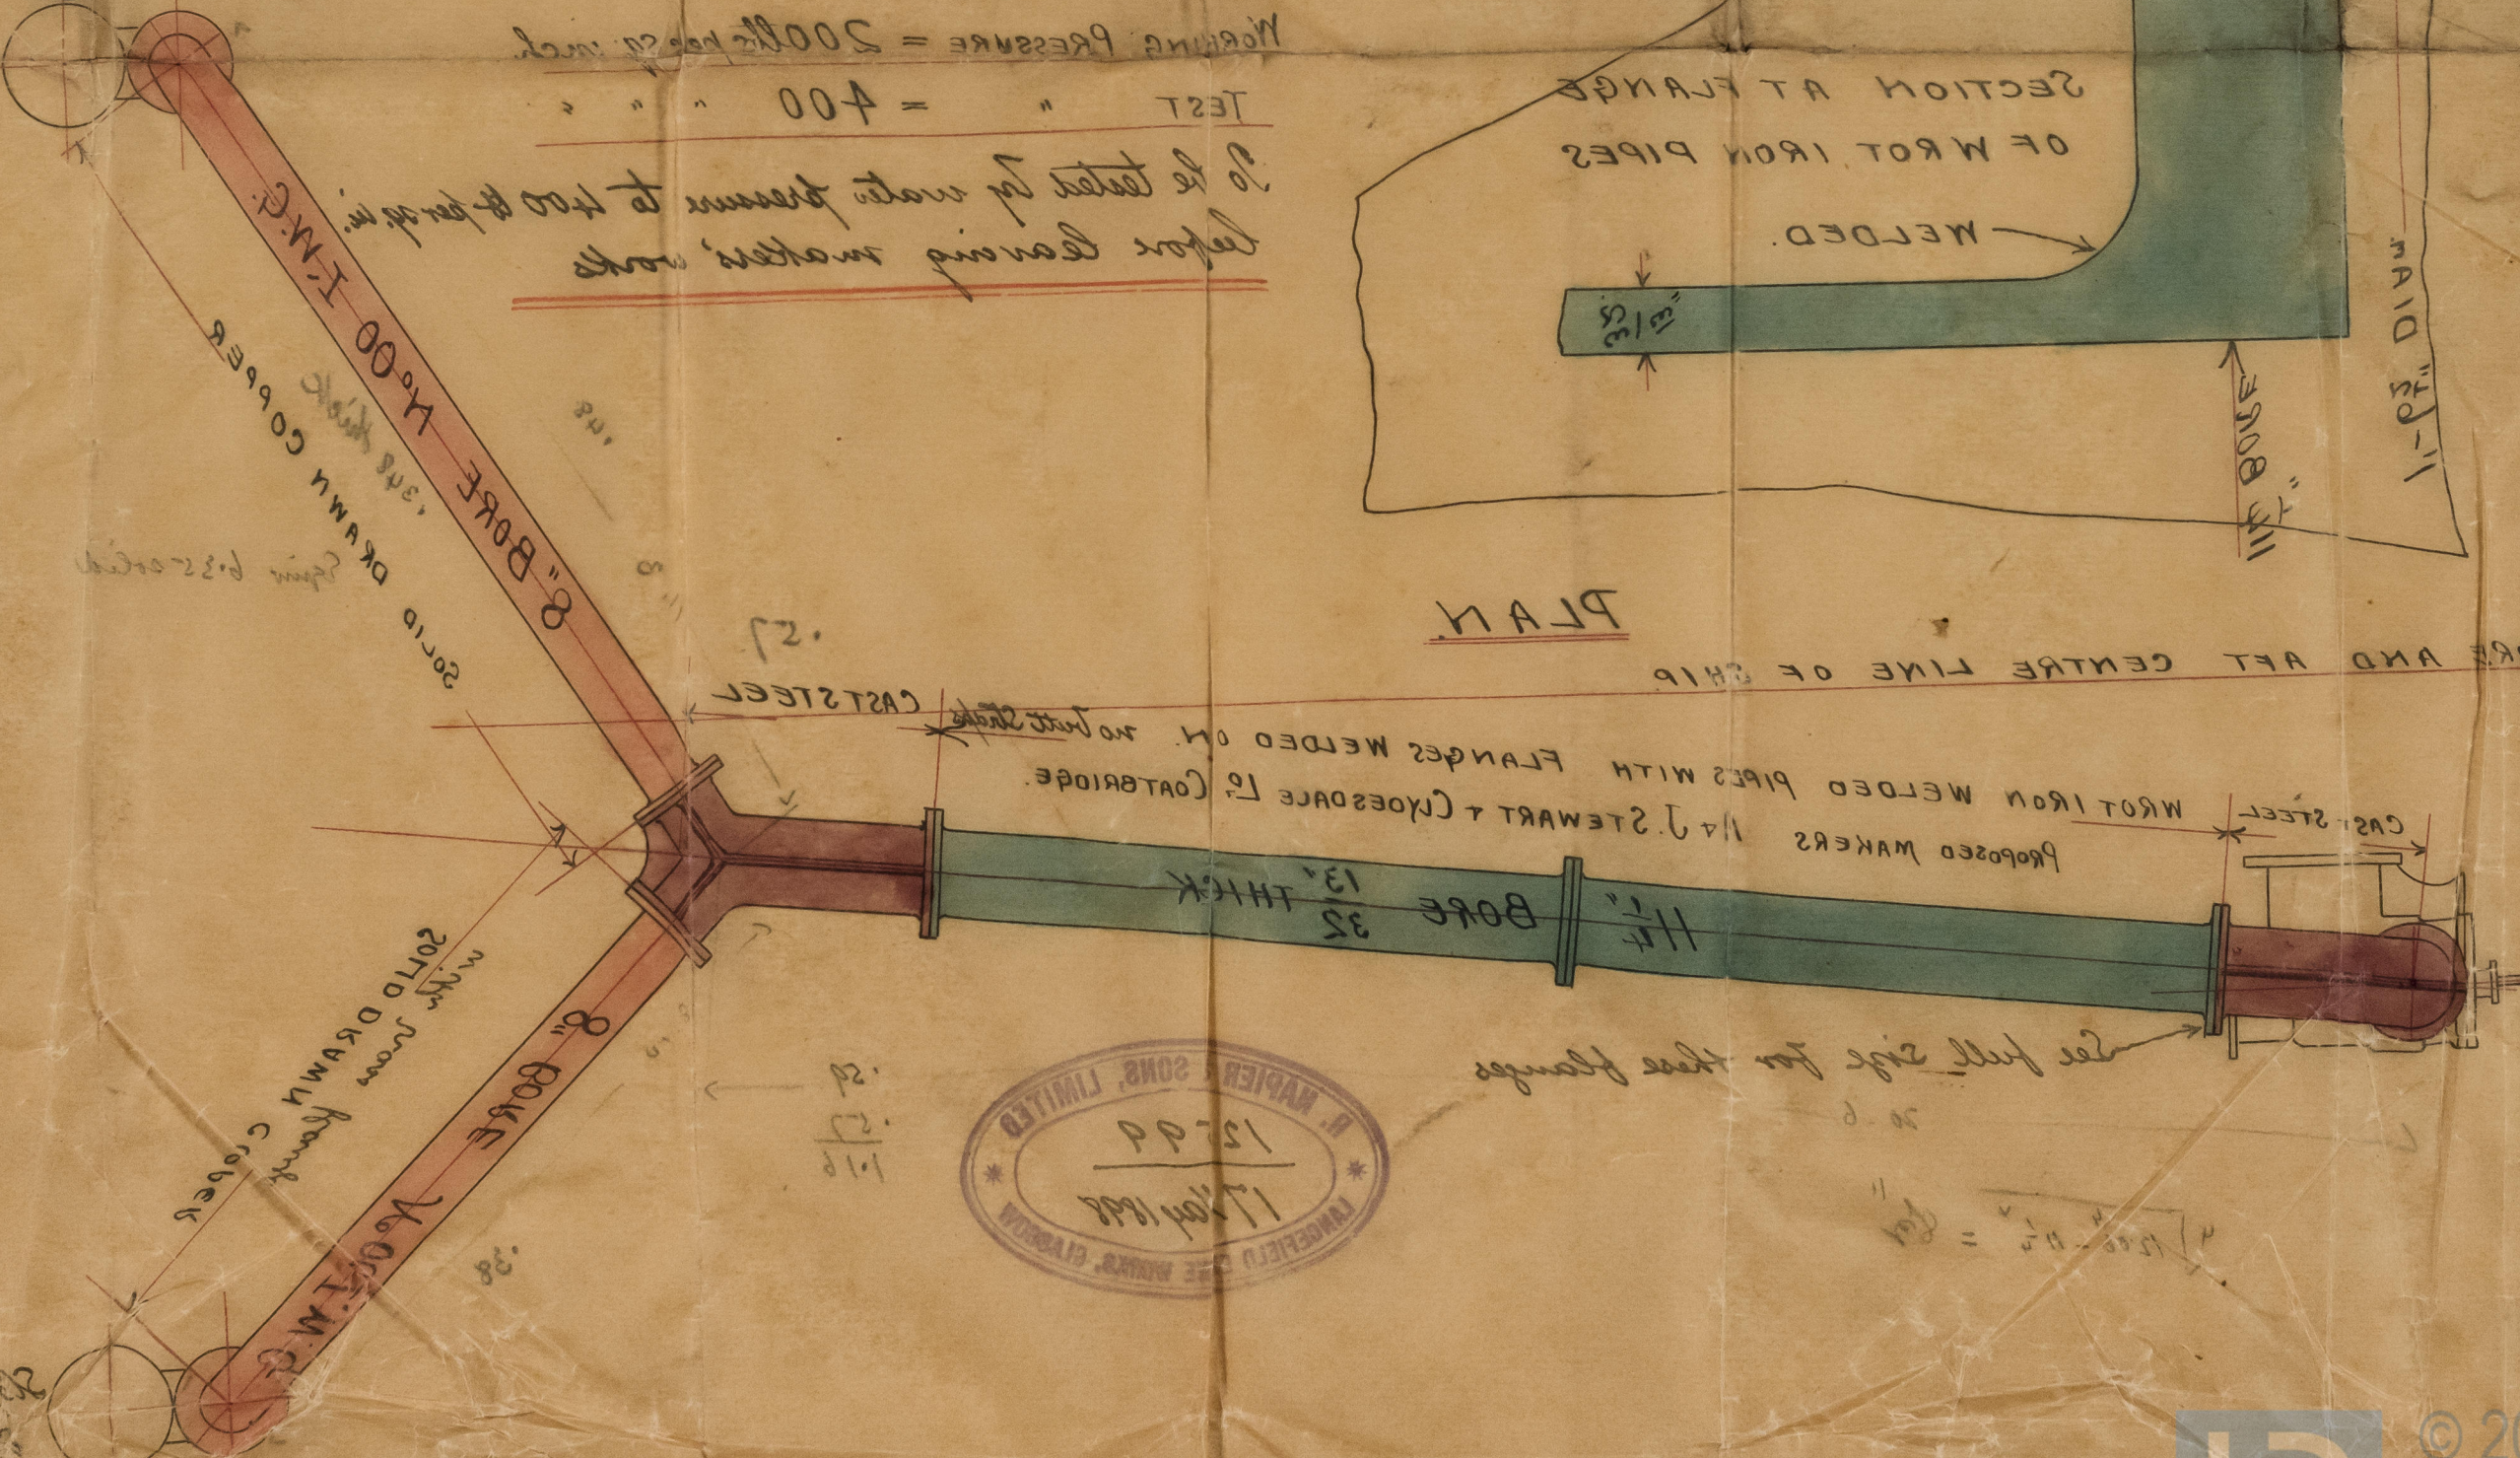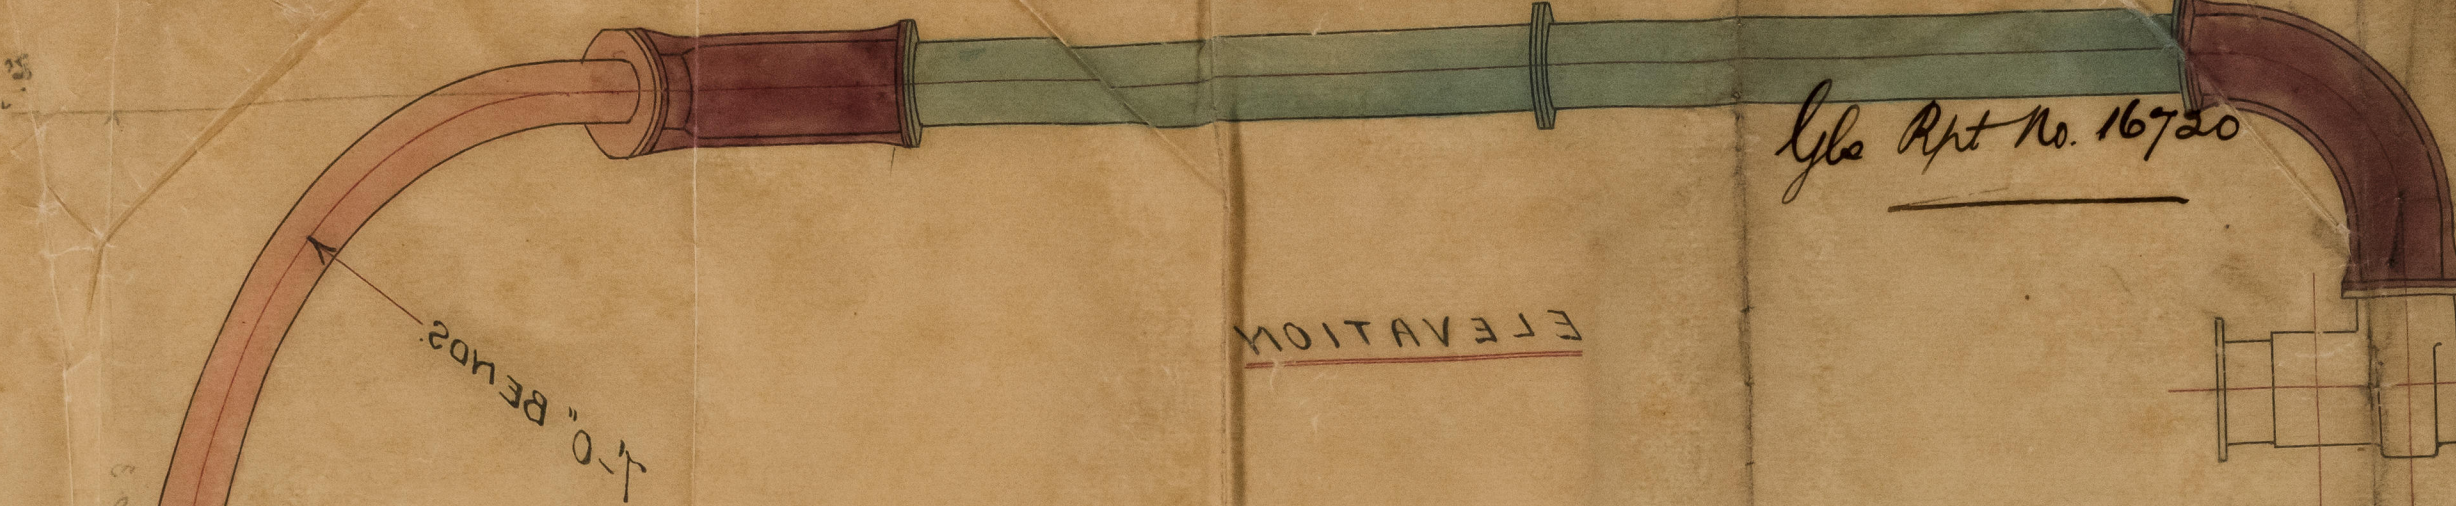

MAIN STOP VALVES ON BOILERS

Port Boiler

SOLID DRAWN COPPER

SOLID DRAWN COPPER

Stop Valve on Port Boiler

1900-452374