

# N<sup>o</sup> 4-63

## — RUDDER PINTLES & BUSHES —


— SCALE 3" = 1 FOOT. —

### — ORDINARY PINTLES —

— 4 OFF —

— 1 OFF WITH LOCKING HEAD —

20.12.97

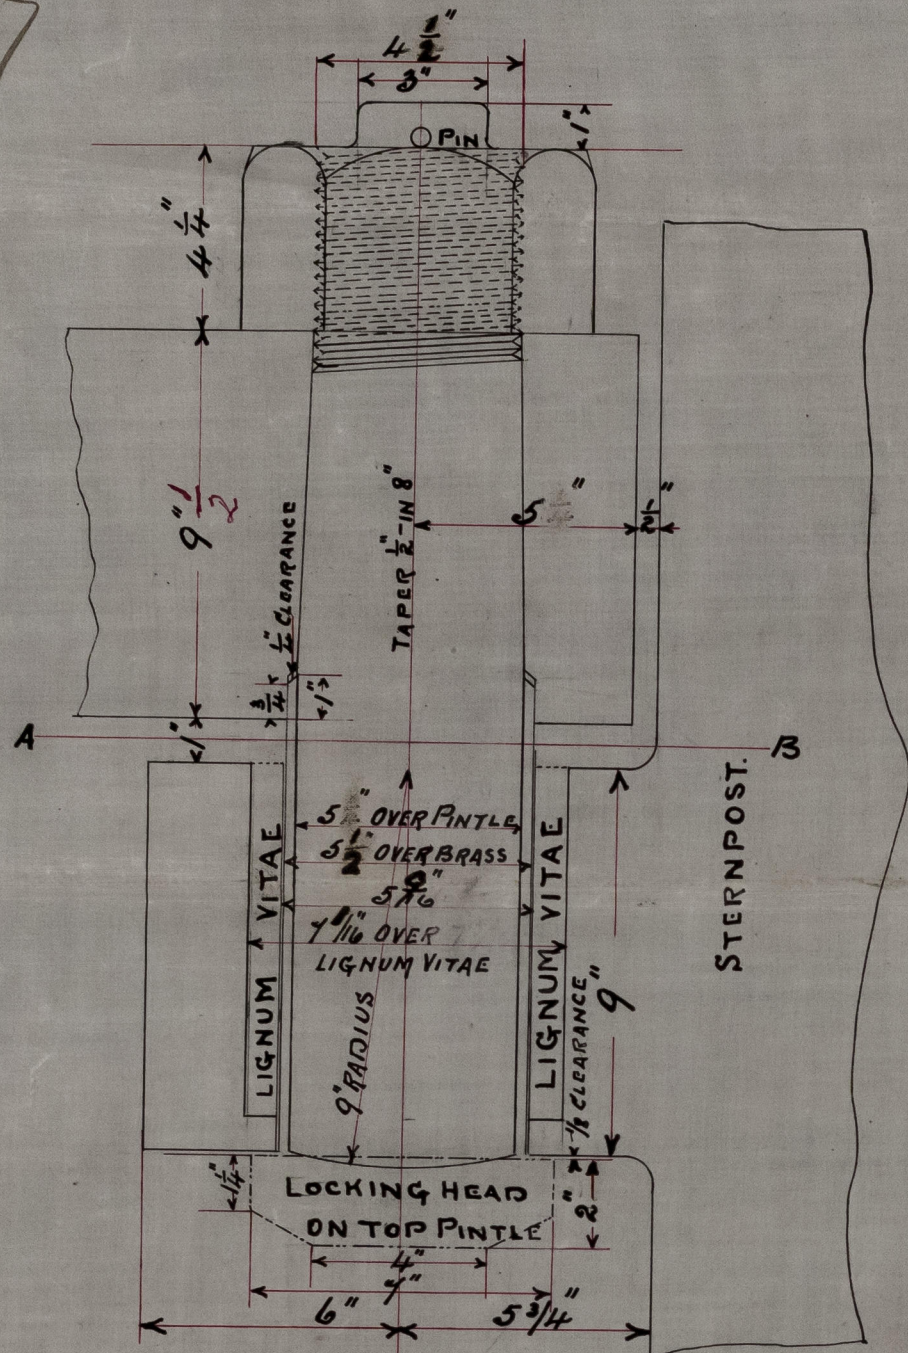

### — HEEL OR BEARING PINTLE —

— 2 OFF —

