
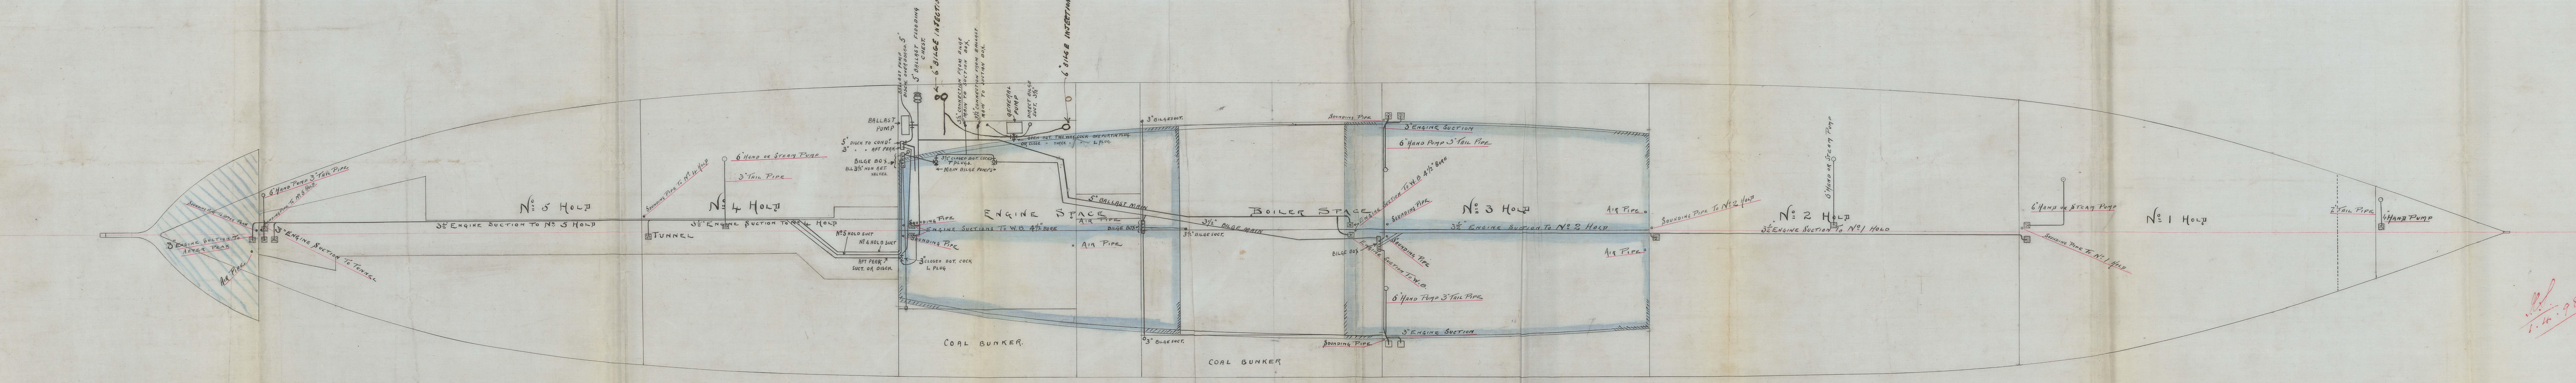
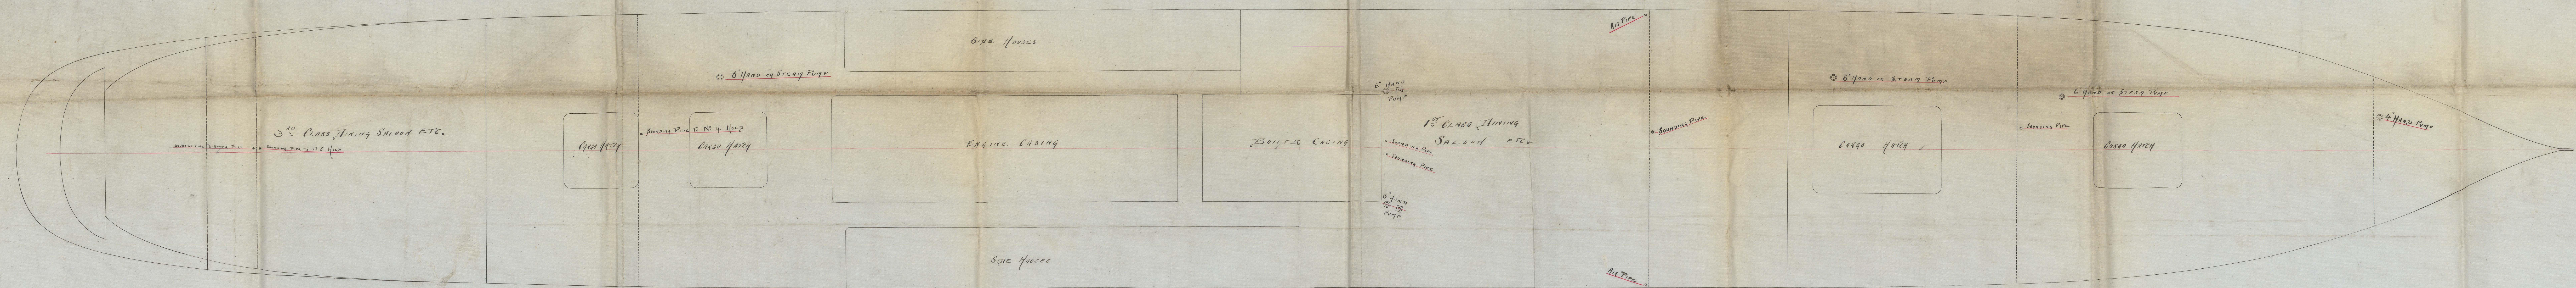


Mr
1.4.98

Nº 463


- PUMPING ARRANGEMENT -
- SCALE 1/4 INCH = 1 FOOT -
Upperst Under Deck Somers 3860

2' 2" Warman;
15' 4" P.S.
15' Warman & gens.

 

64524-003

See also drawing of hull p. 11

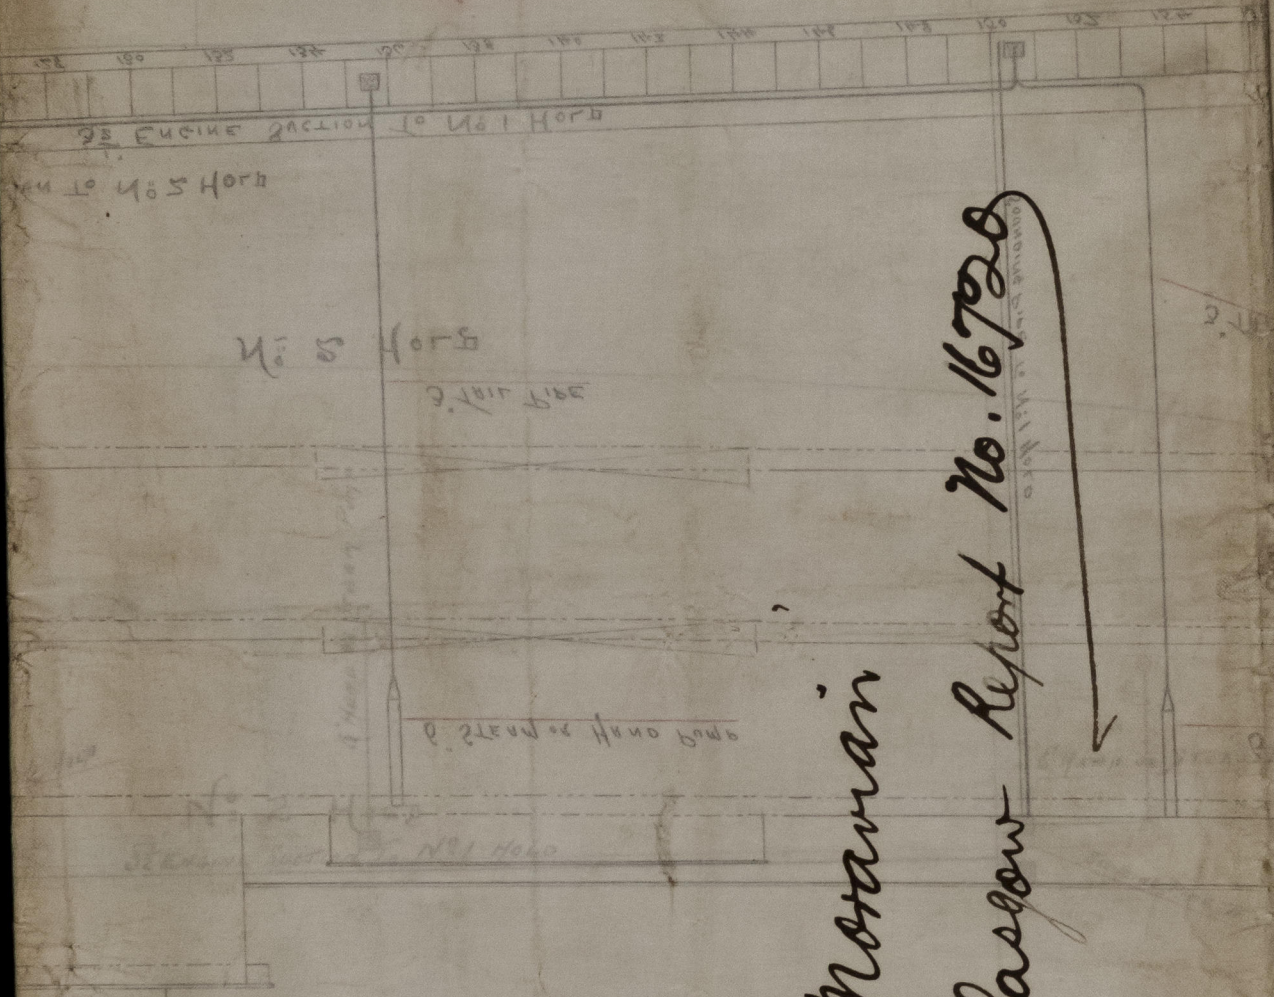

S.S. Moravian

Glasgow Report No. 16720

R. Napier & Sons.
No. 463.

Pumping Arrangements
S.S. Moravian

© 2021
Lloyd's Register
Foundation