

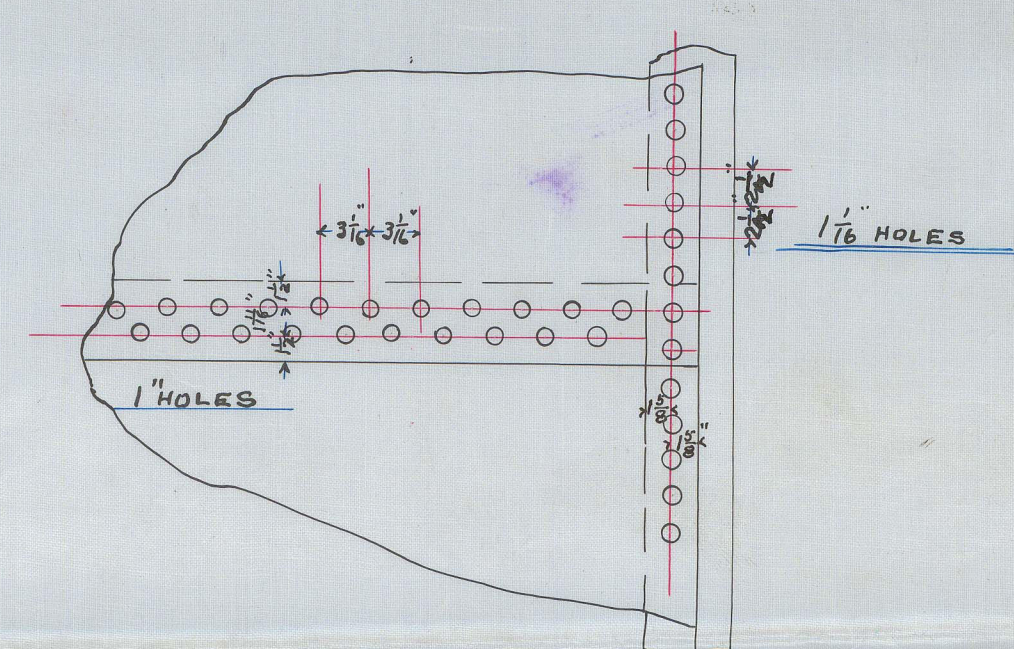
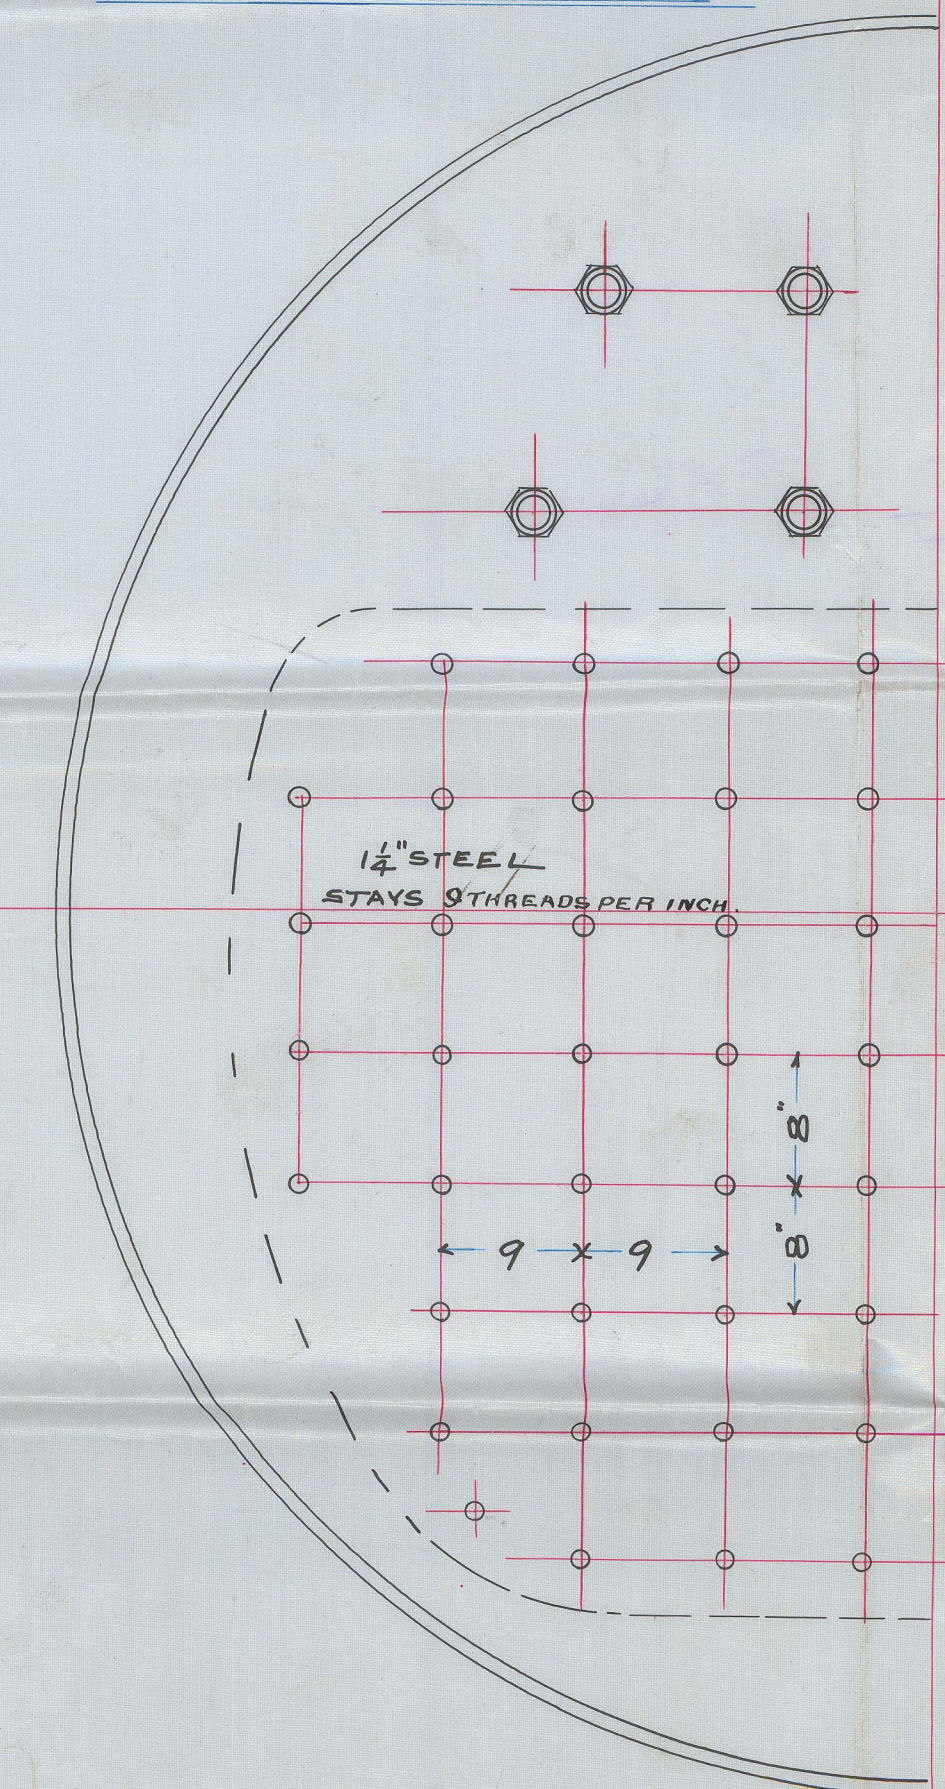


# WINCH BOILER. S.S. CROWN OF ARRAGON.

SCALE 1 INCH = 1 FOOT.

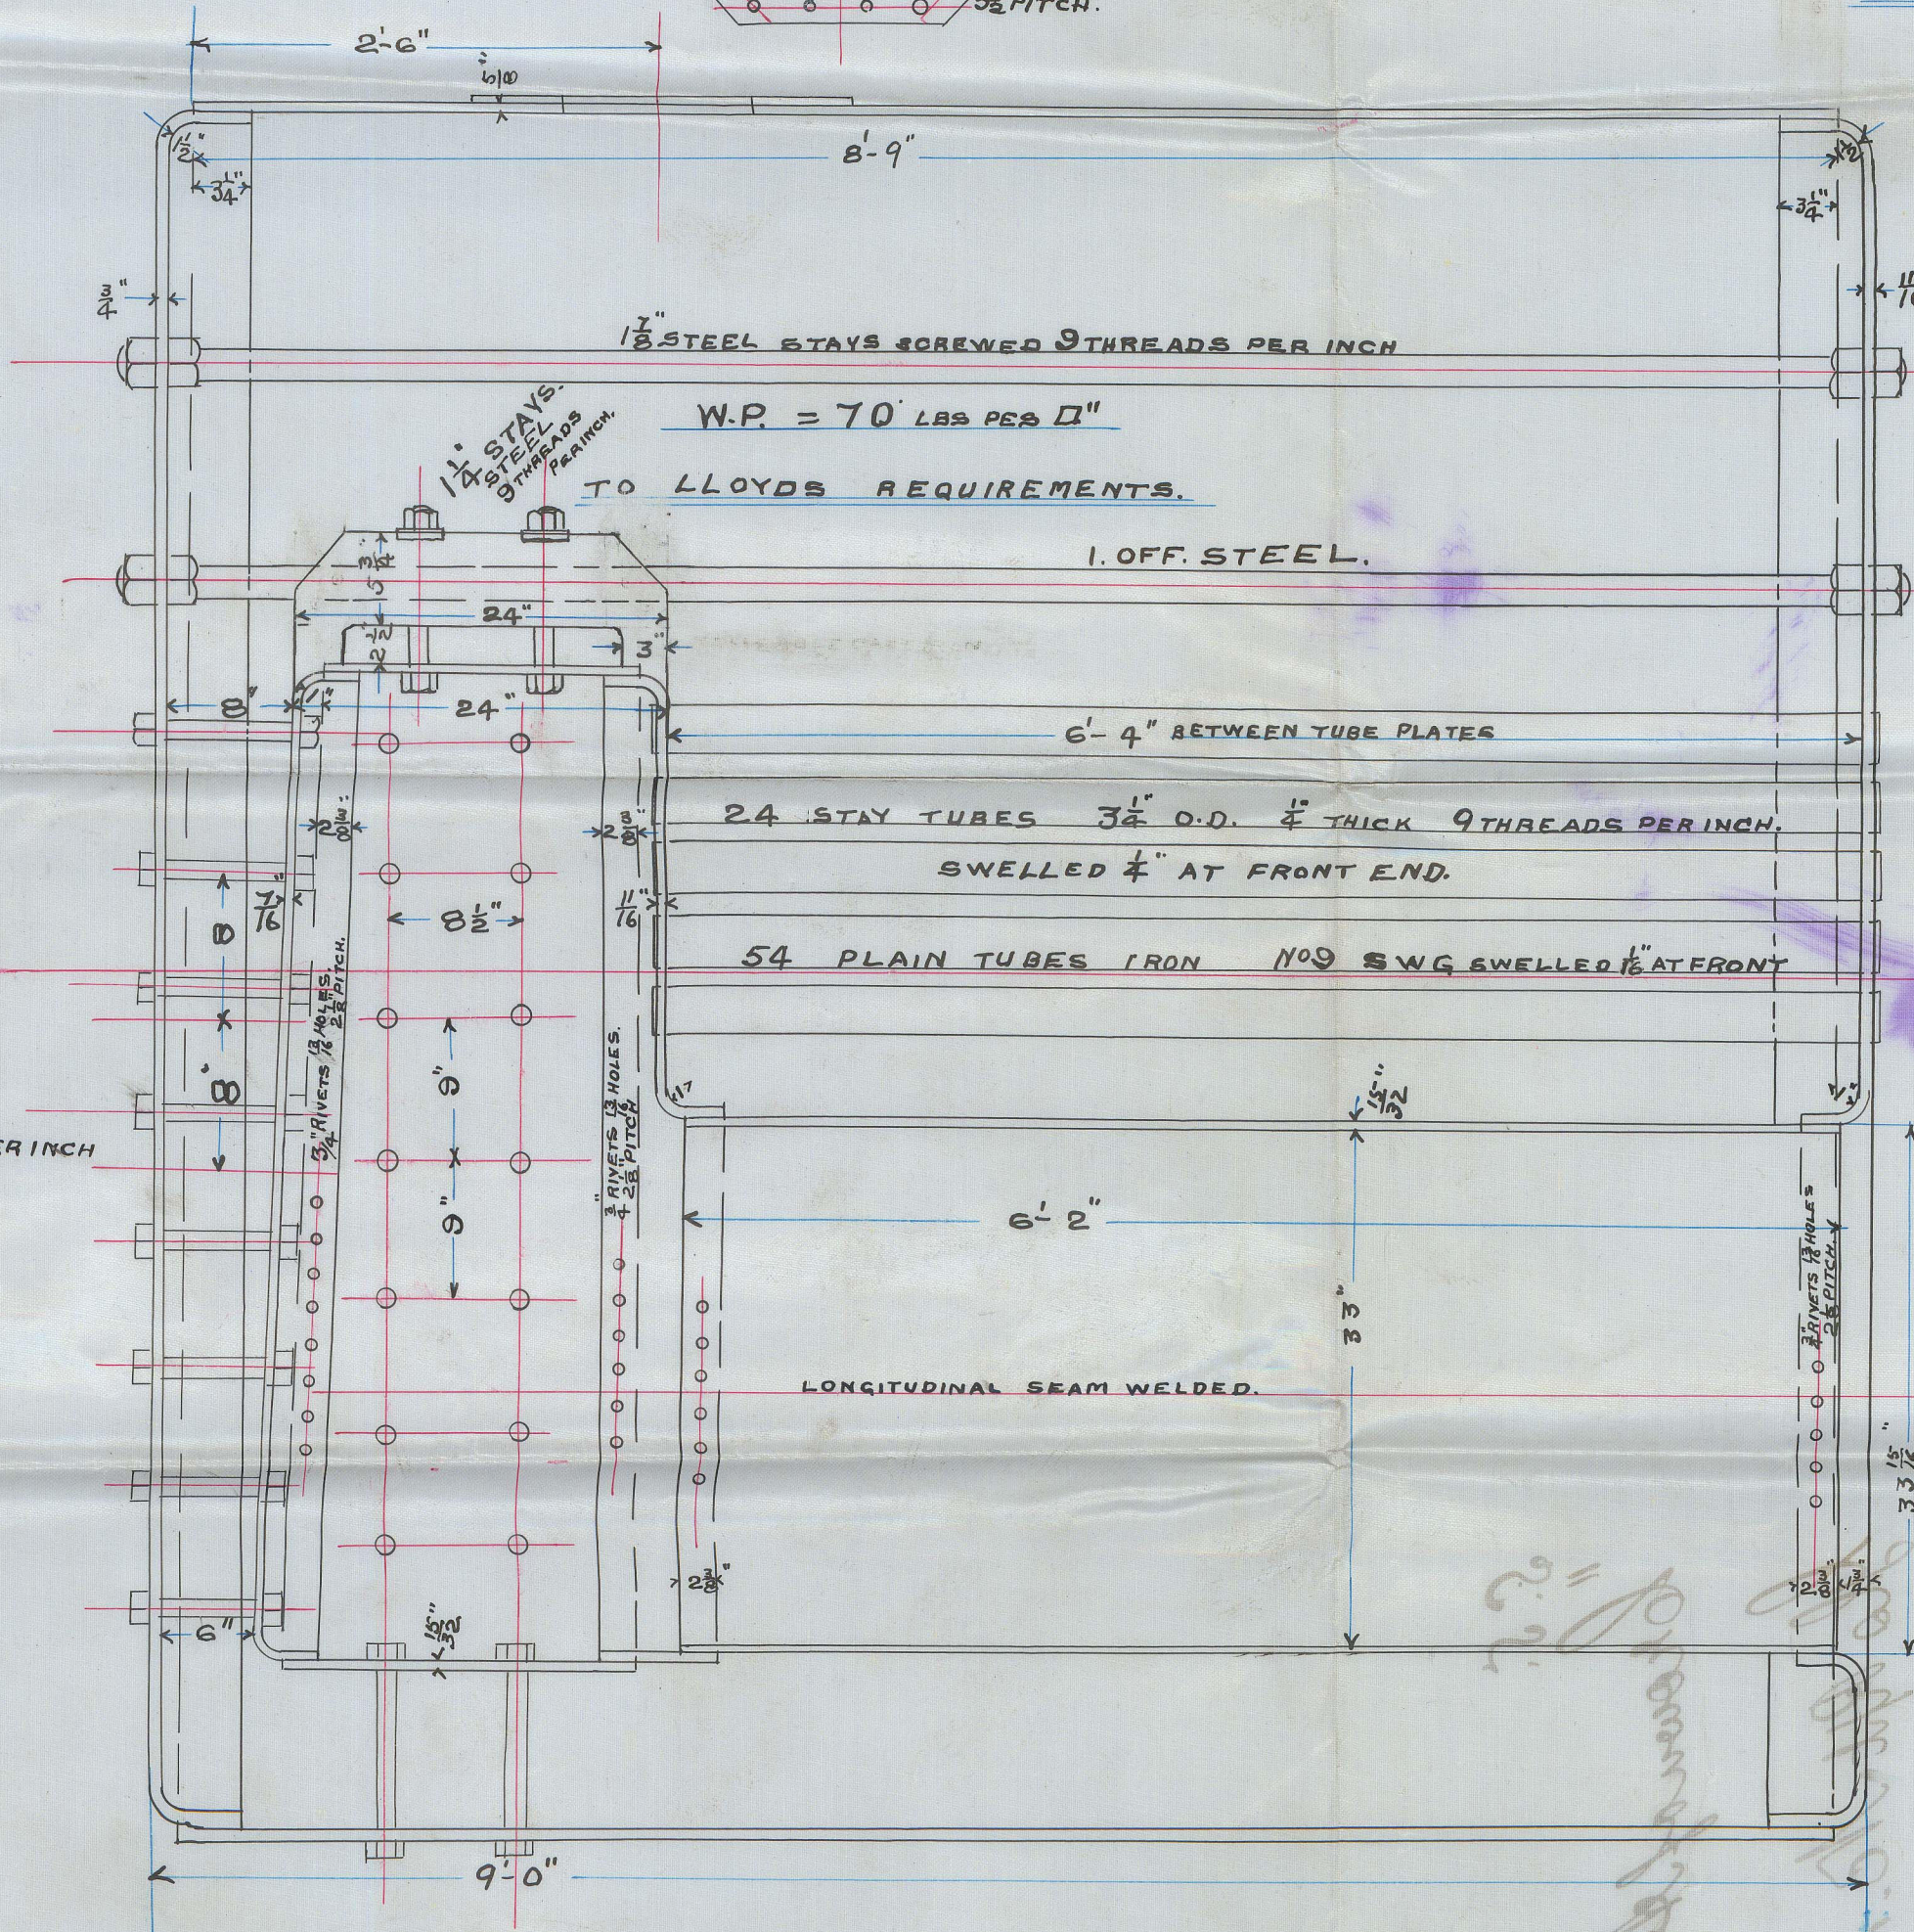

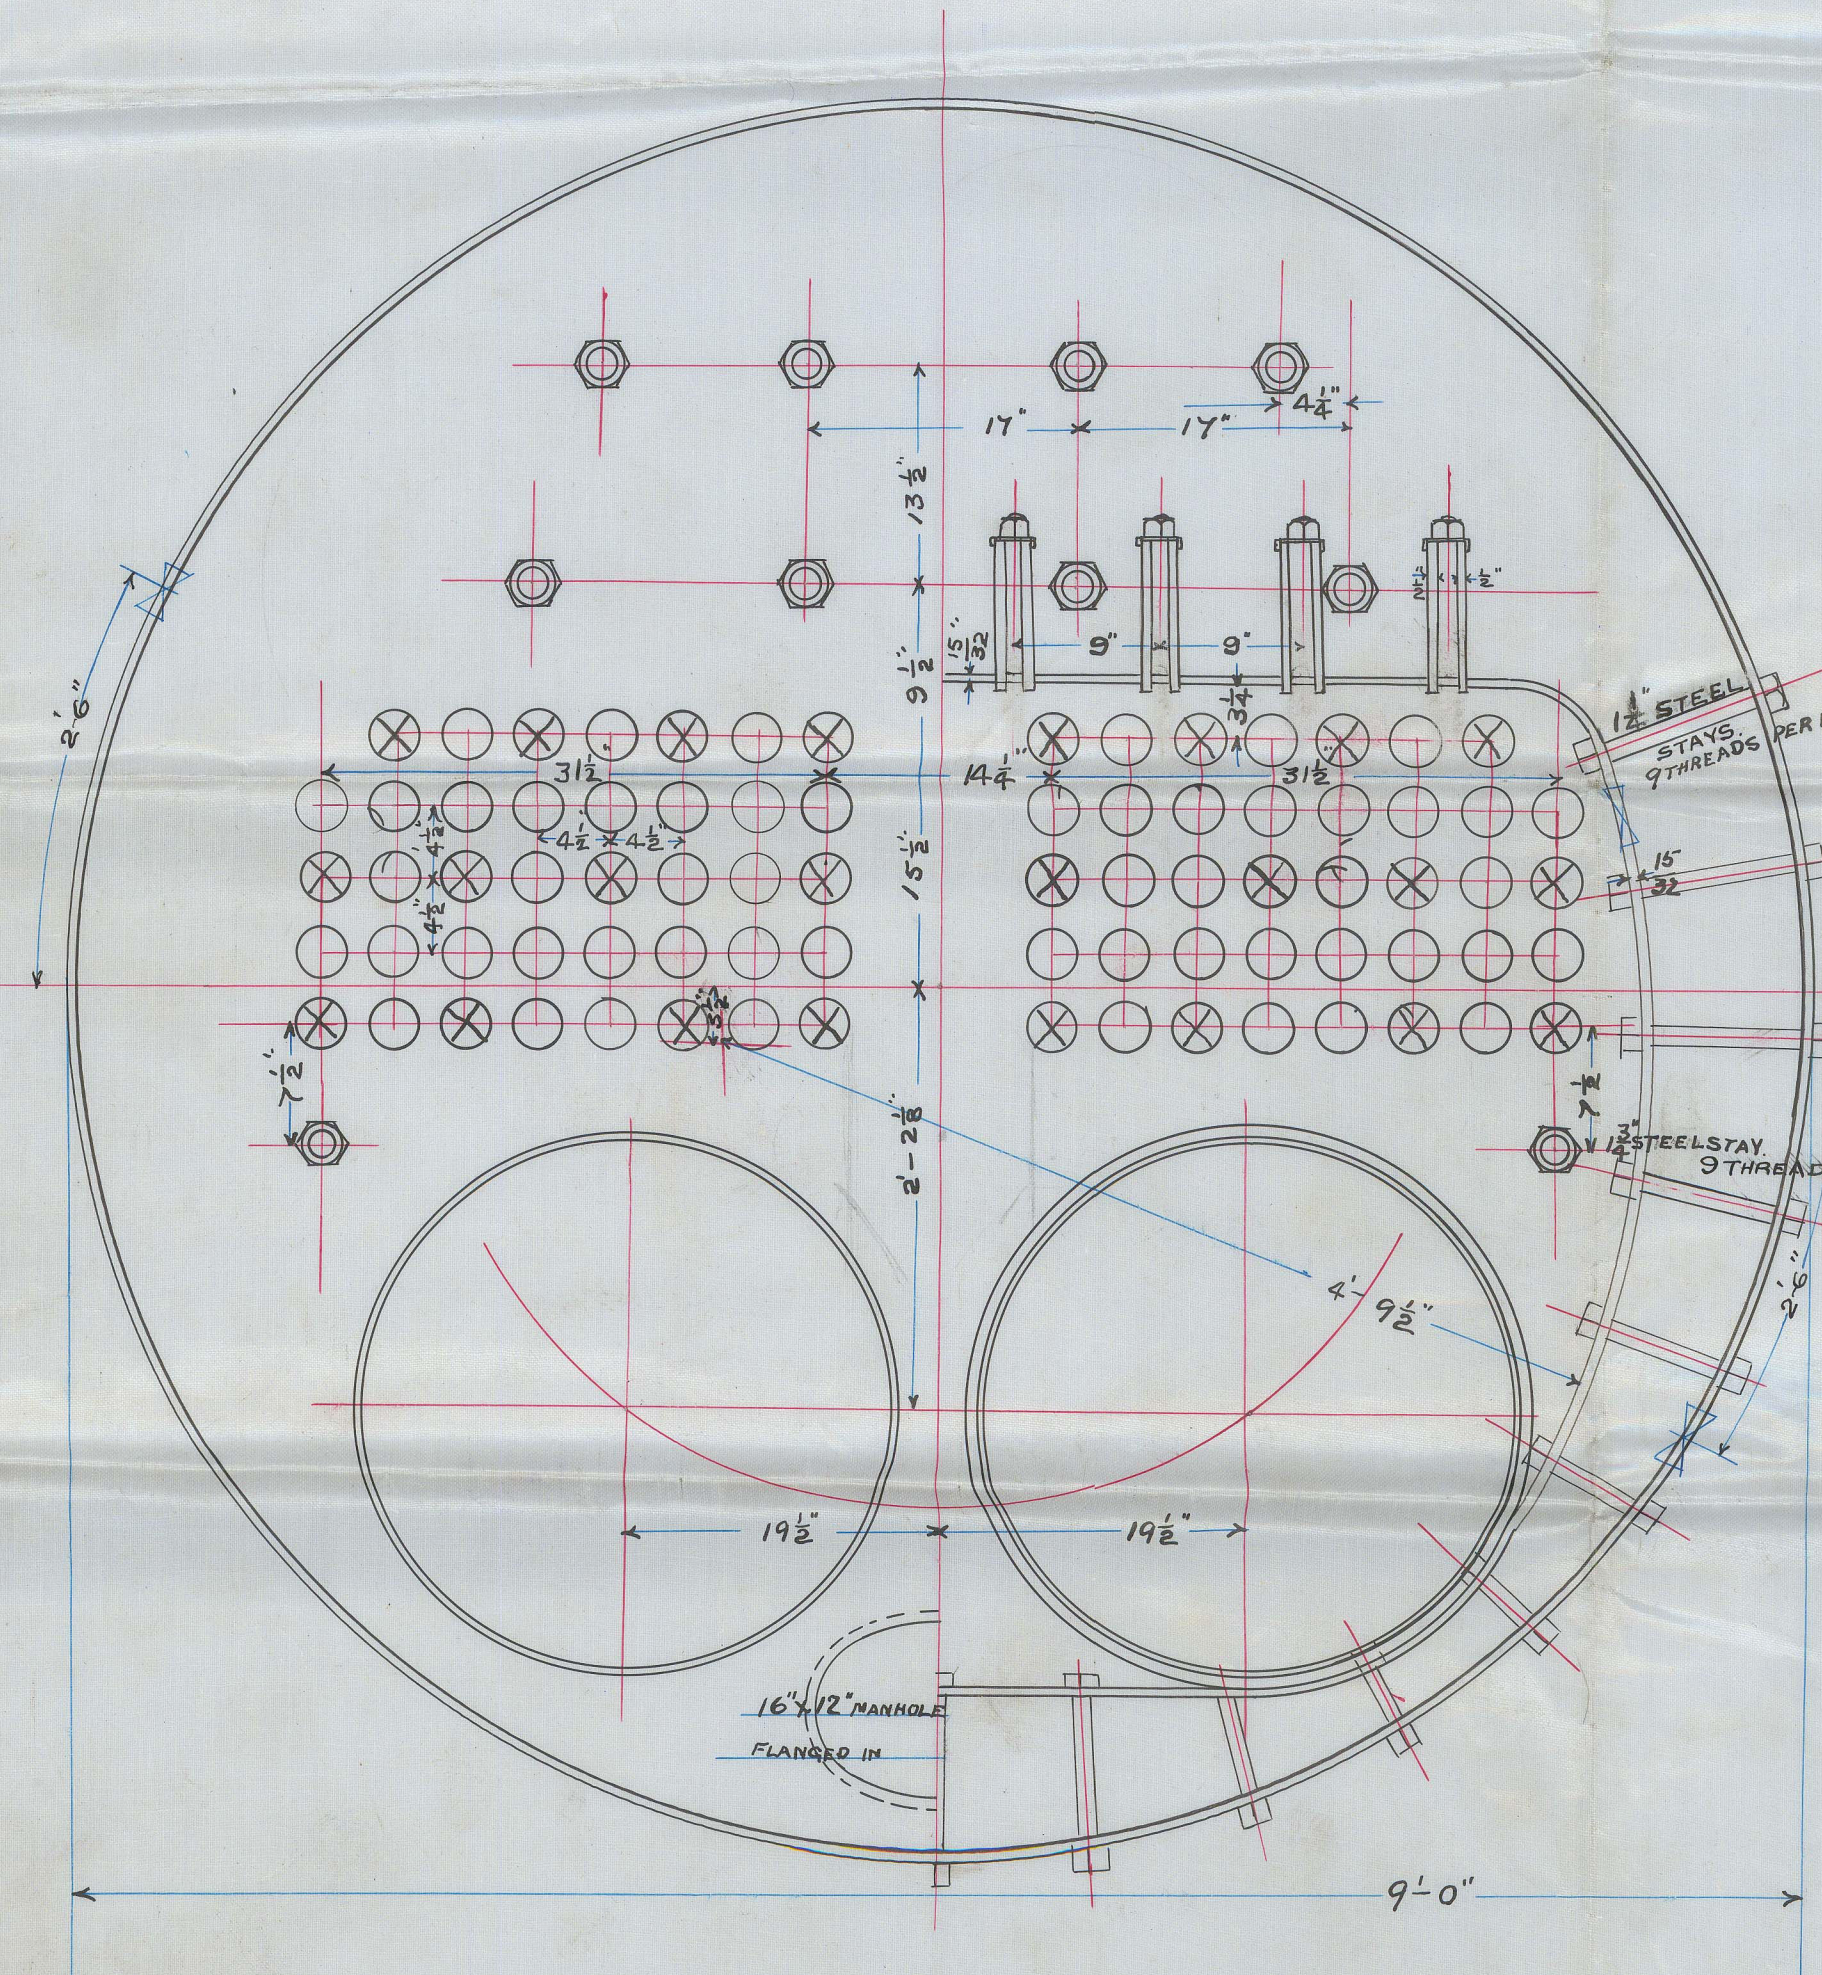

S. S.

"Crown of Dragon"

Gls Rpt No. 16856

---



© 2021

Lloyd's Register  
Foundation

64-82-754-0056