


N^o 4-65

29589.

12.3.98

33 No. 465
340' x 42' x 30' Spat deck class


1st Annual 84.93
2nd - 28642.64

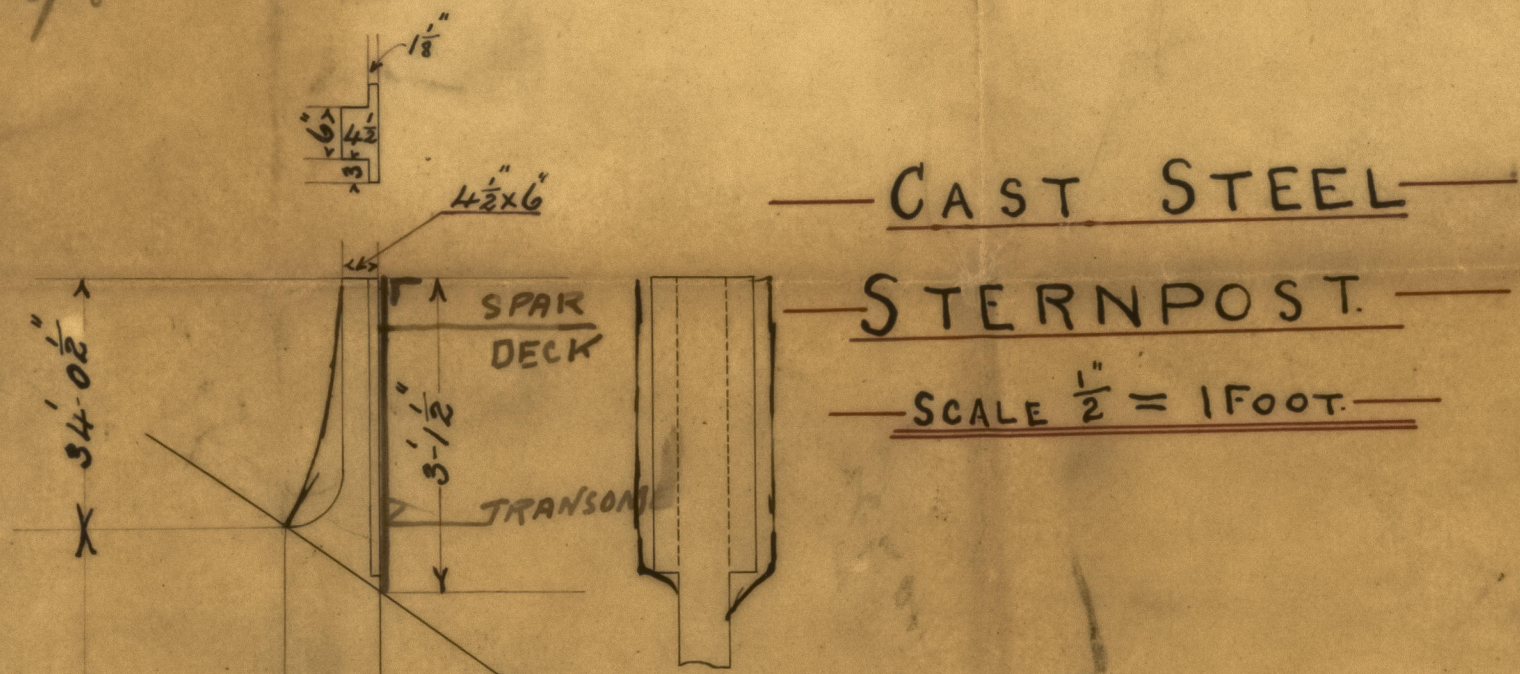


CAST STEEL

STERNPOST

SCALE 1/2" = 1 FOOT

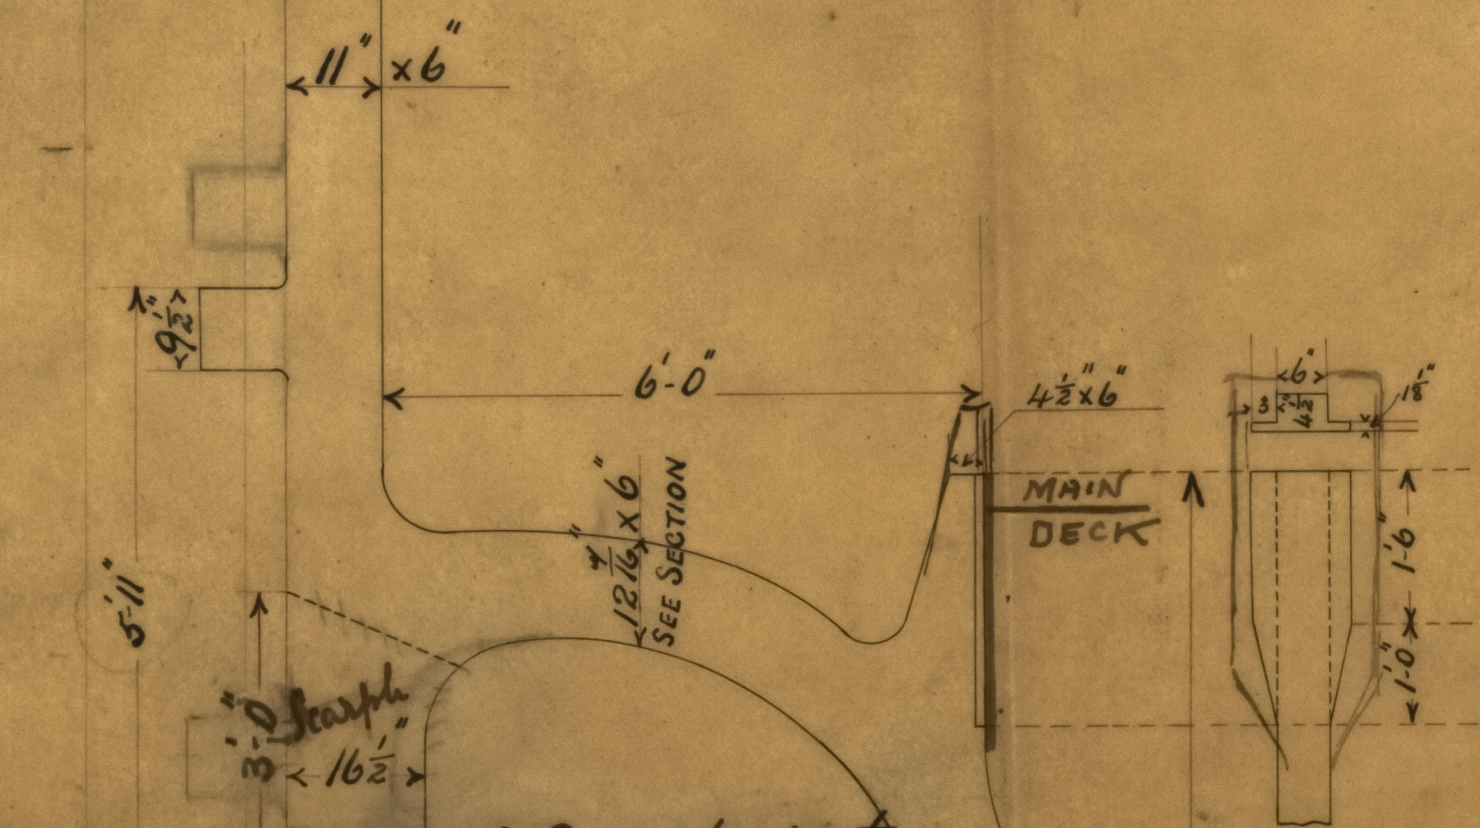


4 Rows of rivets in scarp.

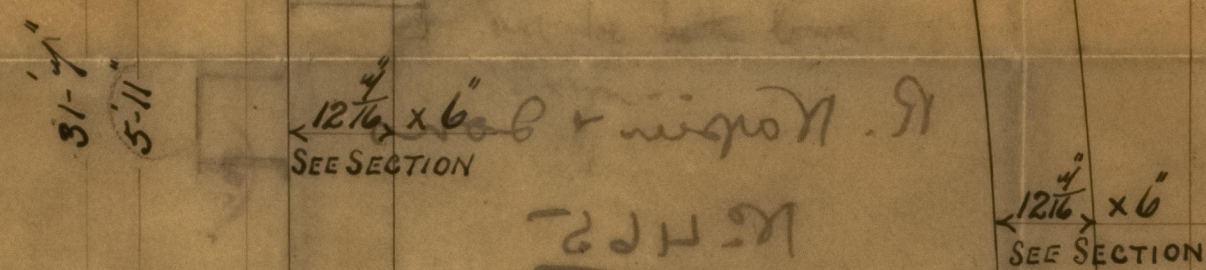


RUDDER WILL BE OF
CAST STEEL WITH
ARMS AT GUDGEONS
AND INTERMEDIATE ARMS
SKETCH WILL BE
SUBMITTED

CENTRE OF SHAFT

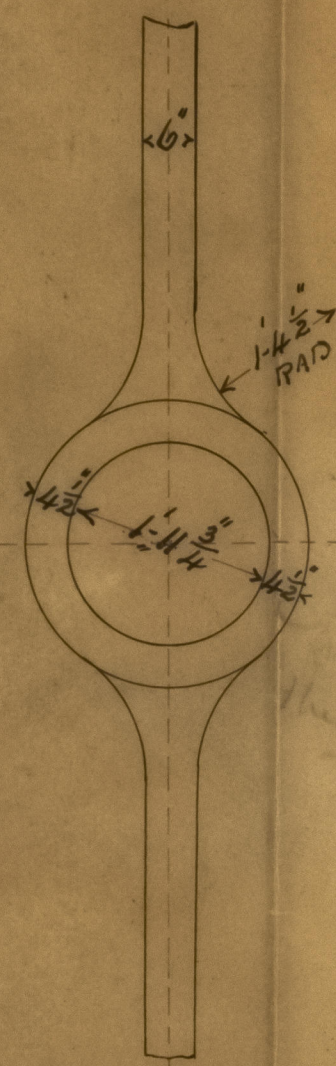

FULL SIZE SECTION

SKETCH FOR BORING GUDGEONS
SCALE 3" = ONE FOOT

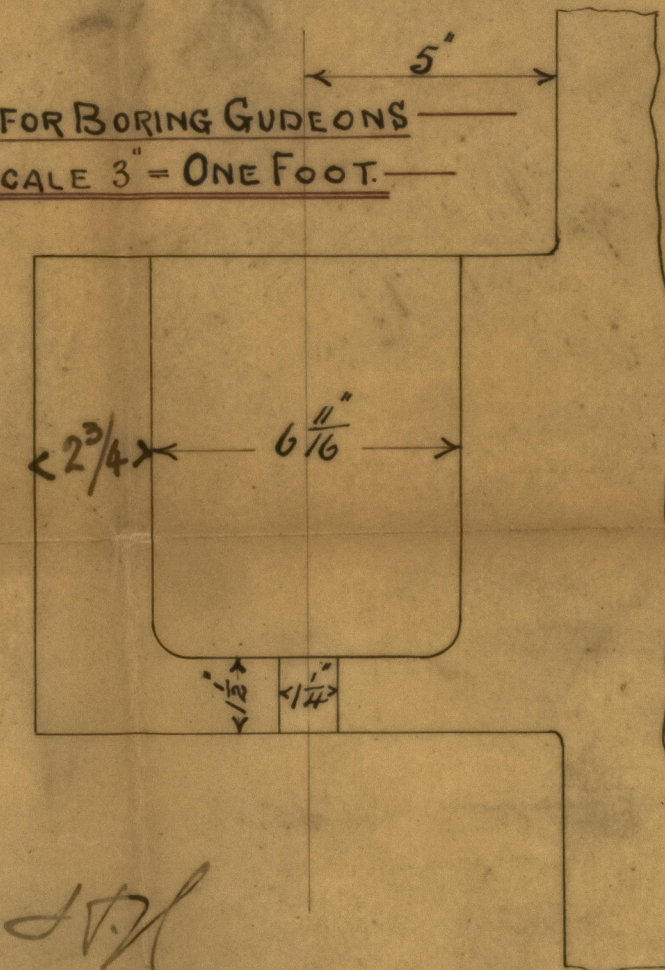

12/3/98

GLS276-0065

R. Napier & Sons


No 465

Stem frame

S.S. Eastern

Glapt No 16909

CENTRE OF SHAFT

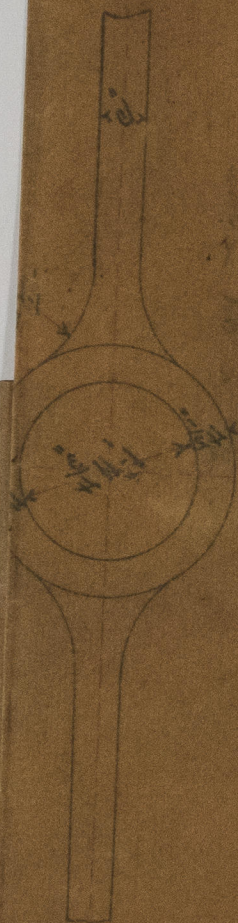

GLS276 - 0065

SKETCH WILL BE
SUBMITTED
AND INTERMEDIATE ARMS
ARMS AT GOODSONS
CAST STEEL WITH
BUDDEN WILL BE OF



© 2021

Lloyd's Register
Foundation