

29624
№ 4-65

25.3. 8
POOP DECK

ARRANGEMENT OF BEAMS BULKHEADS &C


SCALE $\frac{1}{8}$ INCH = 1 FOOT

BUILDERS DIMENSIONS 340' x 42' x 30' MLD

BRIDGE DECK

G. A. Lyman
22/5/98

FORECASTLE DECK

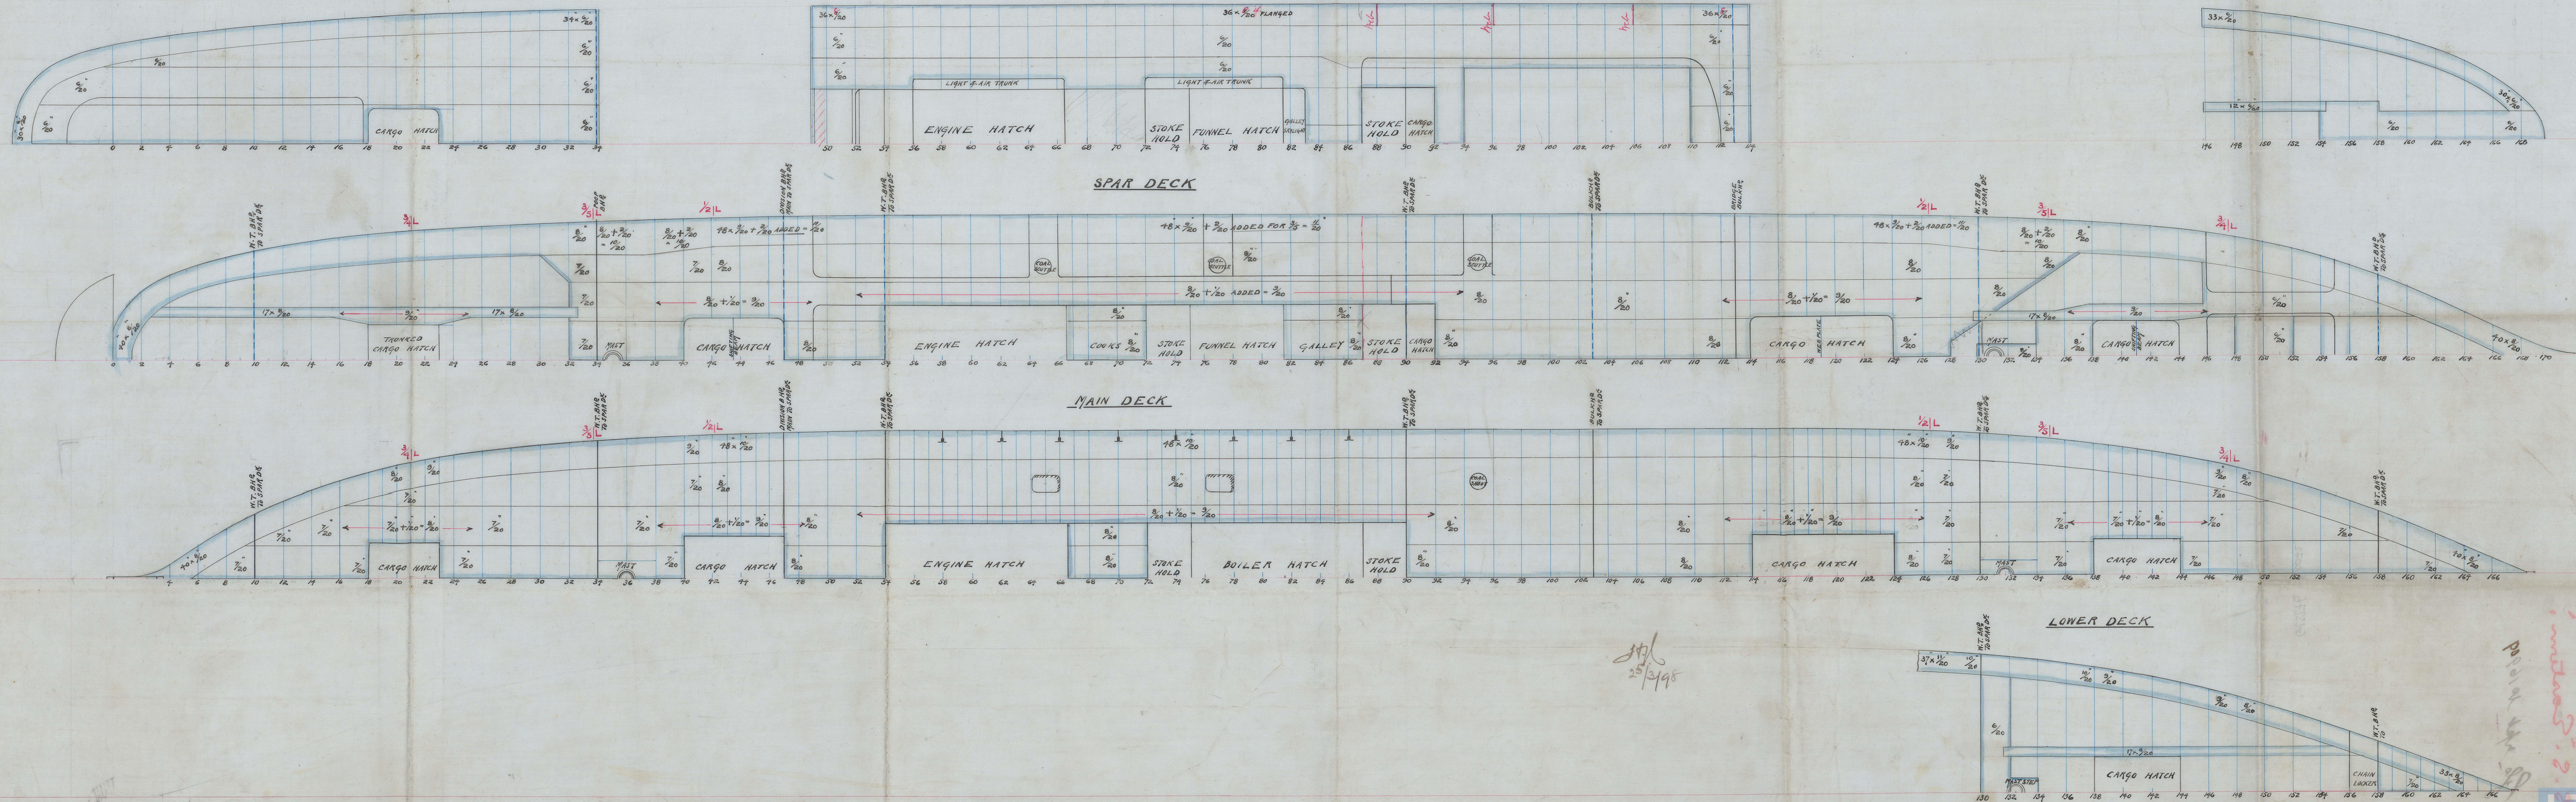




and 1 virgin ♀
V-42
- and 1 juv
- males: 3
page 2 of 4
20

№-465.

Deck Plans.

S. S. "Eastern".

Lib. rpt 1016909

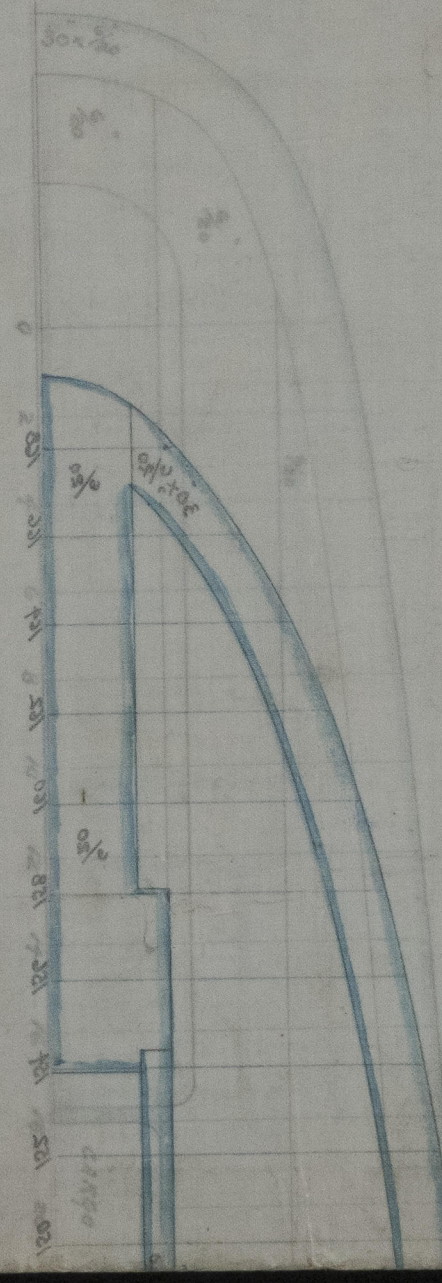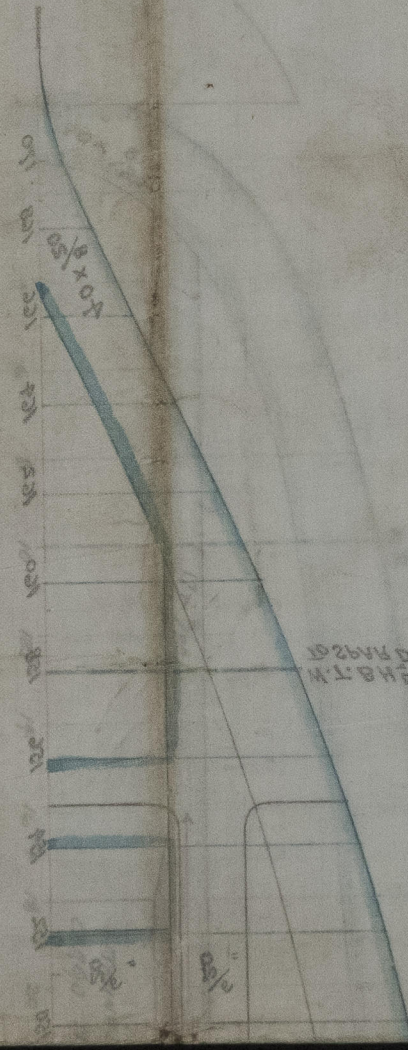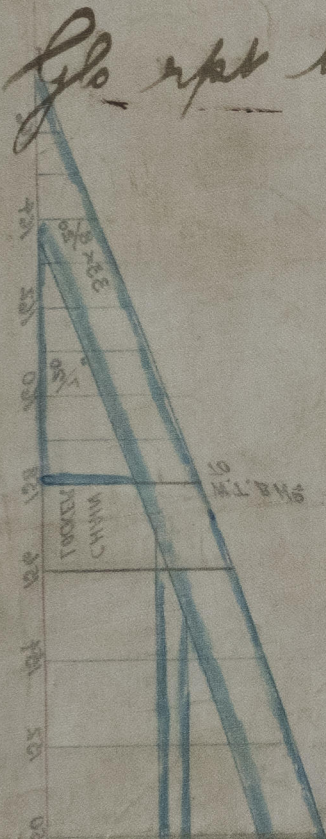

RECKE DECK