




12.4.98  
12.5.98  
19.5.98  
13.6.98

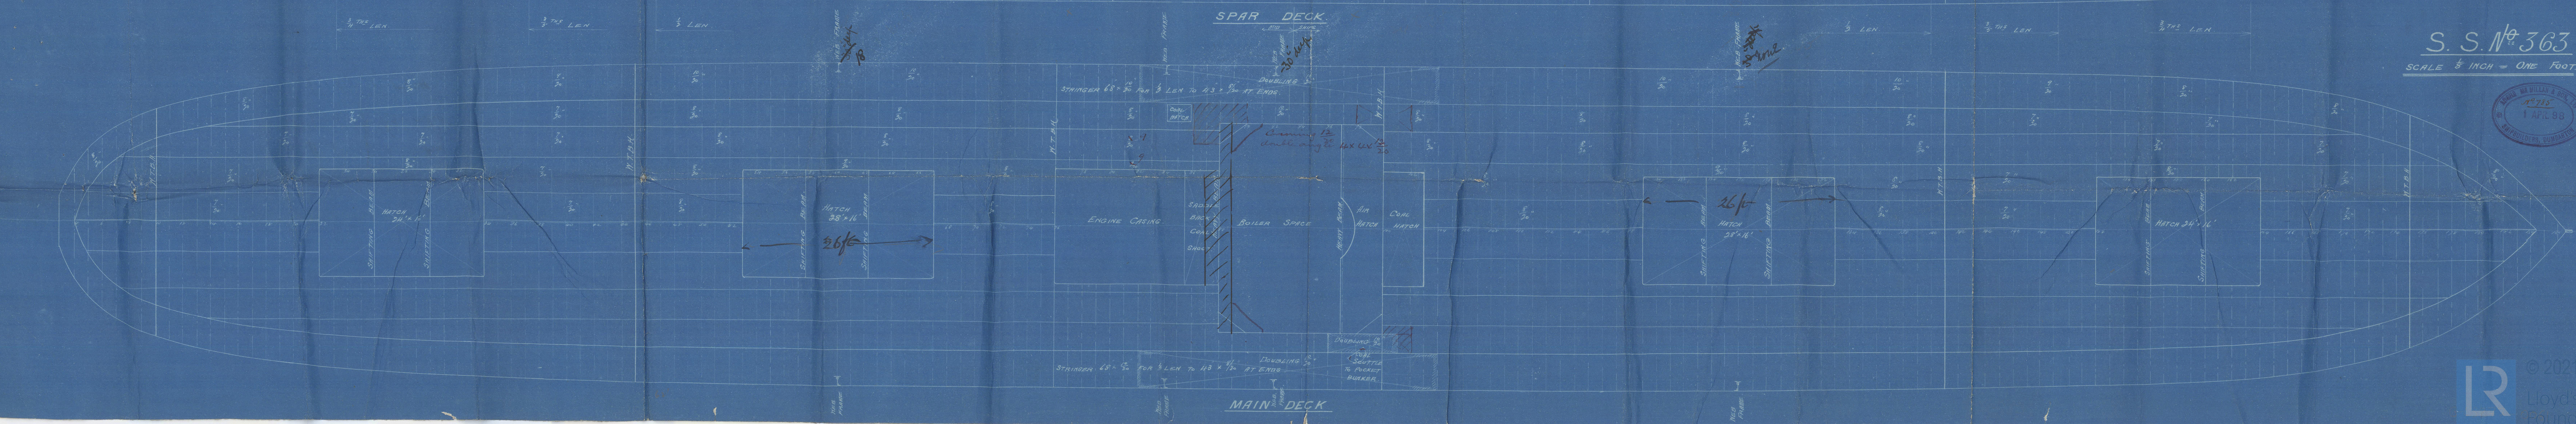

S.S. No 363  
SCALE 1/8 INCH = ONE FOOT.

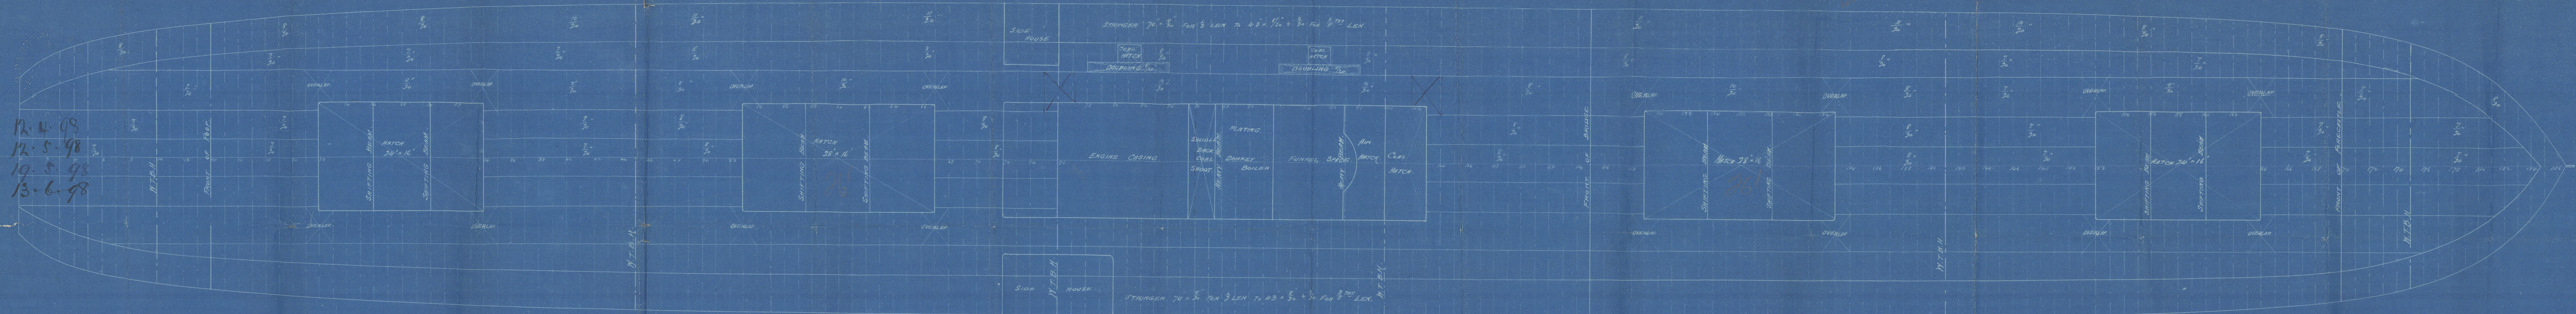

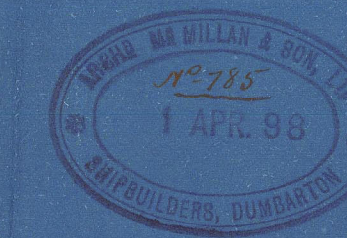

A. Mc Millan & Sons  
No. 363 & "Canada"





Glo Rpt No. 17024

<sup>No. 363</sup>  
S/S "Lord Roberts"

Glo rpt No. 17840.

Appl Plans

363

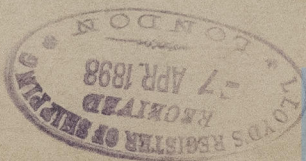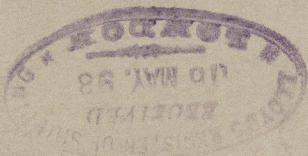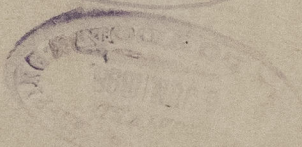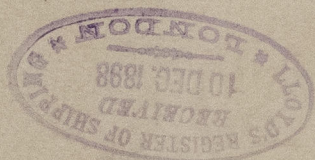

GLS277 - 0061

© 2021

Lloyd's Register  
Foundation