
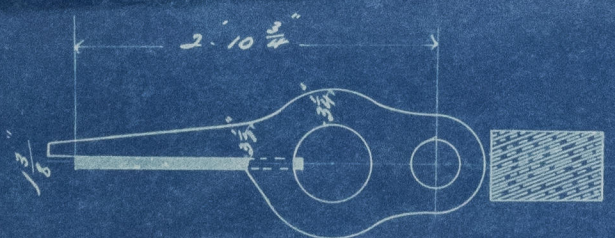
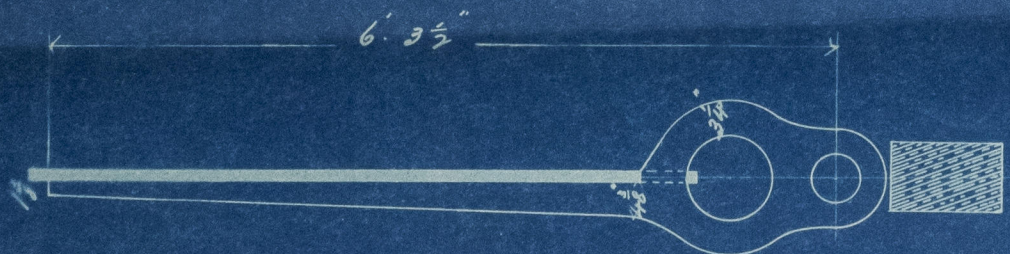
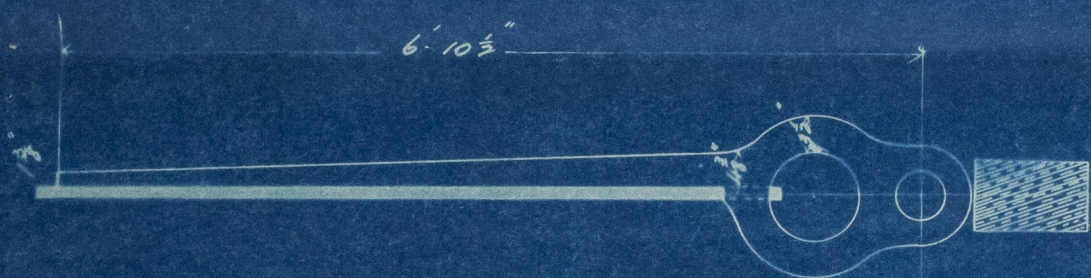
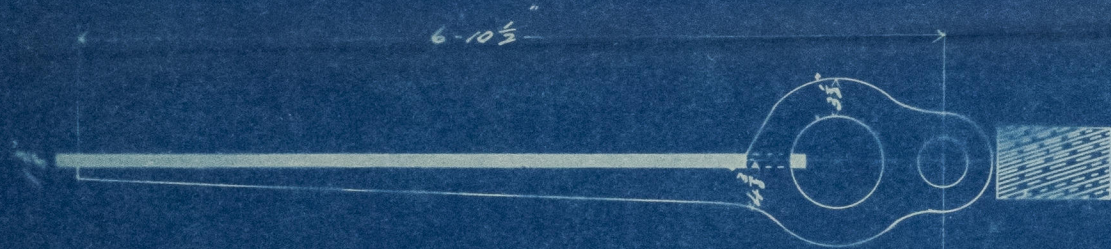


SKETCH OF COUPLING
SCALE $1\frac{1}{2}$ = ONE FOOT.

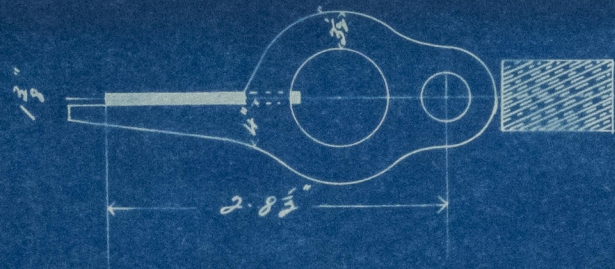

TO FOAM STOPPER
THIS PINNLE TO HAVE
SHOULDER TO PREVENT
RUDDER FROM LIFTING

$1\frac{3}{16}$ " RUST HOLES SPACED $5\frac{5}{8}$ " CENTRES

SINGLE PLATE $\frac{22}{20}$
GROOVE $\frac{28}{20}$ WIDE 4 $\frac{3}{4}$ DEEP.

CENTRE LINE OF RUDDER POST.

ENTIRE LINE OF PINTLES & STOCK

WHITE METAL RING.

RUDDER OF S. S. No 363

SCALE $\frac{3}{4}" = \text{ONE FOOT}$

363



Mr. Millan

Rudder

A. Mc Millan & Sons
No. 363 S/S. "Canadia"

fls. Rpt. No. 17034

No. 369.

S/S "Lord Roberts"

Glb. rpt. No. 17840.

645277-0067



© 2021

Lloyd's Register
Foundation