
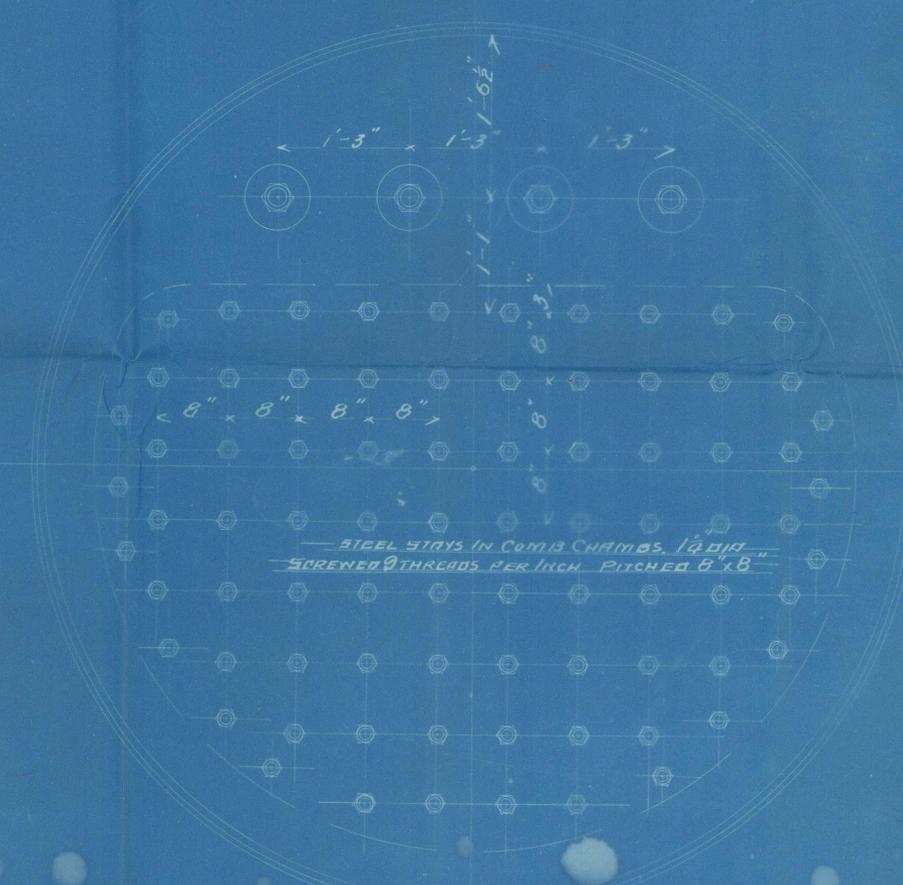
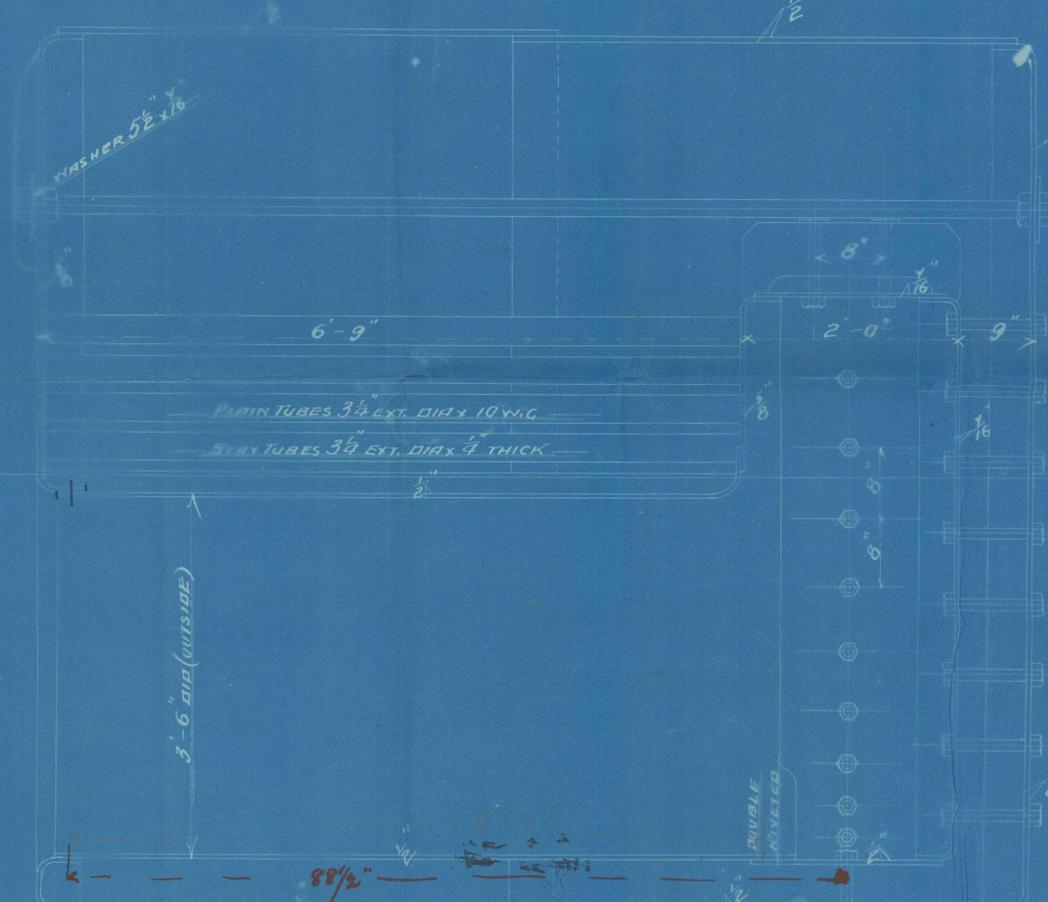


MARINE BOILER No 1009

SCALE 1 INCH = 1 FOOT

Tensile strength of Shell 27 to 32 Tons.

*Mr
21.2.99*

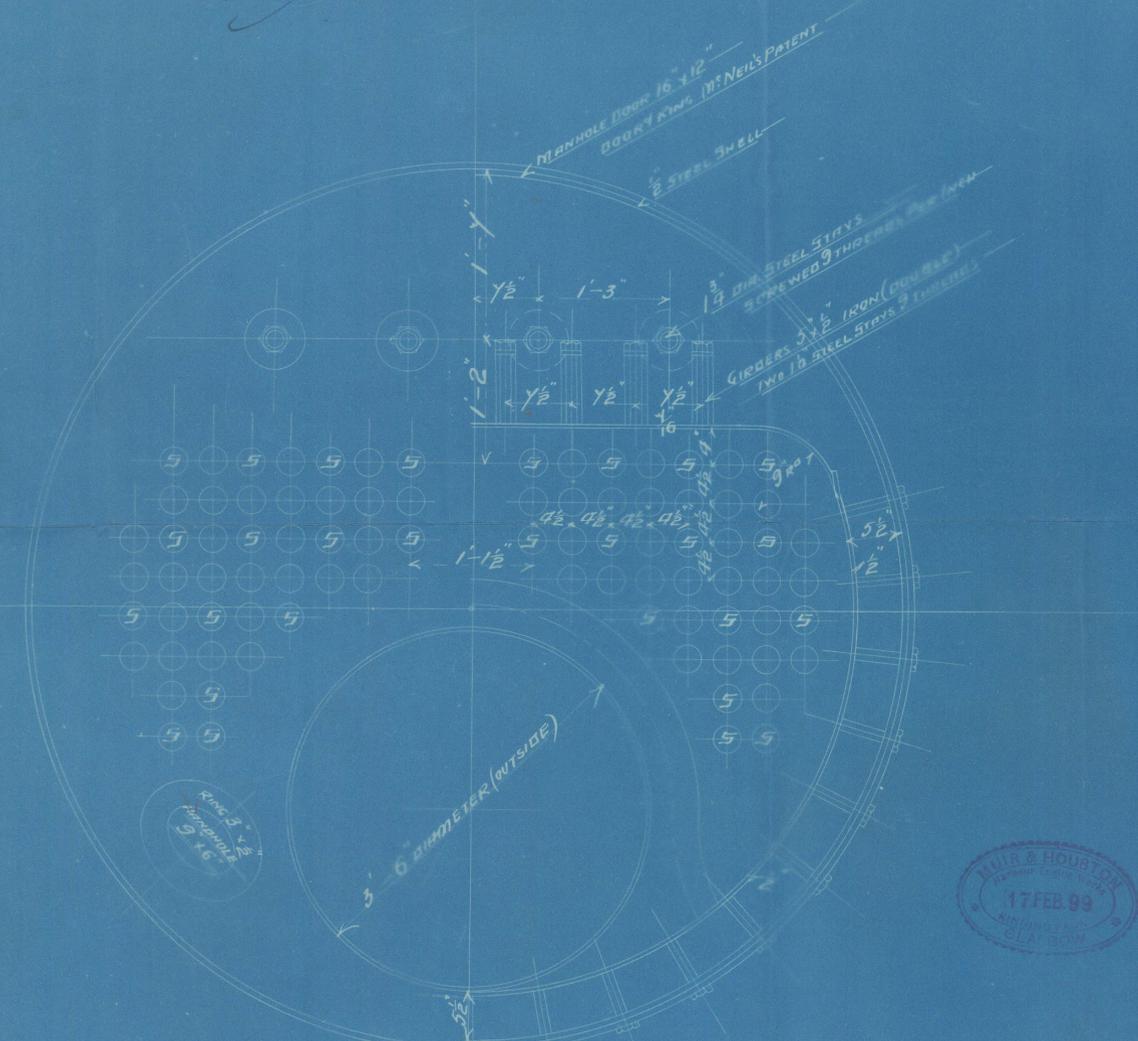

Muir & Houghton
17 FEB 99
LONDON
CLAS. DIV.

DIMENSIONS

Diameter of Boiler	MEDIA	8'-3"
Length of Boiler		9'-6"
Diameter of Furnaces	(OUTSIDE)	3'-6"
Number of Pin Tubes		56
Number of Stay Tubes		28
Total Number of Tubes		84
Total Heating Surface		600 sq. ft.
Total Firegrate Area		
Working Pressure	lbs Per Squ Inch	



*Mr
21.2.99*

Muir & Houston's
Boyle 1009.

Sp. Olive
Unlanced

See Rpt. No. 17157



GLS278-0164



© 2021

Lloyd's Register
Foundation