
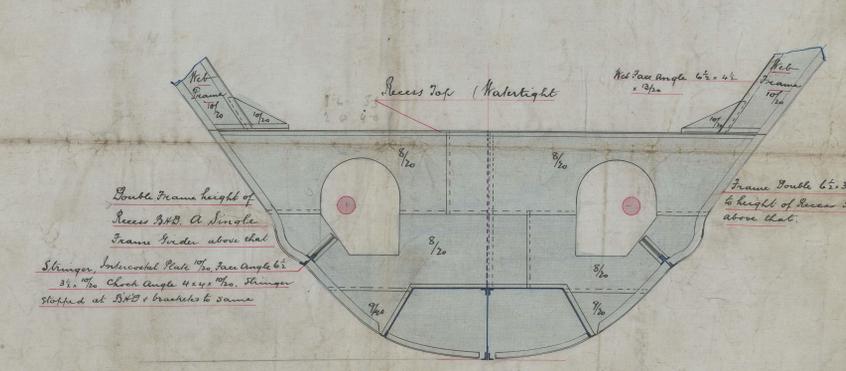
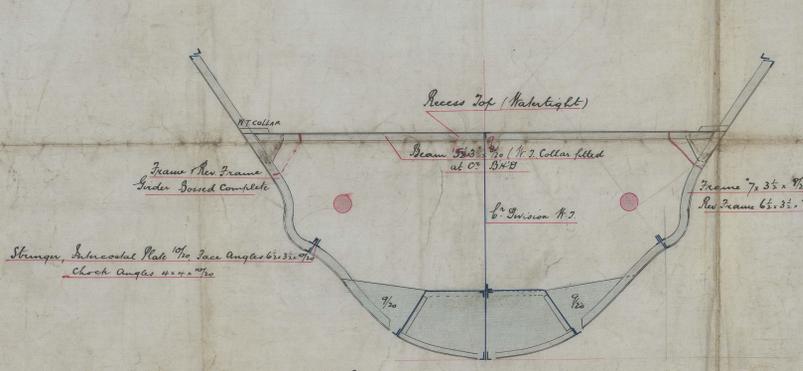
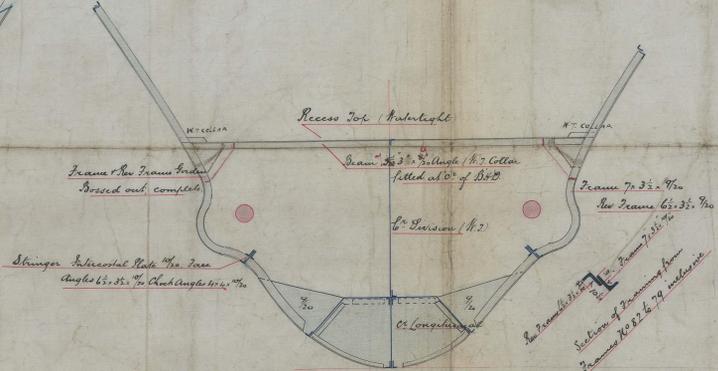


Alex. Stephen & Son
SHIPBUILDERS & ENGINEERS
GLASGOW

DRAWING No 9026
13/6/98

SCALE 1/4" = 1 FOOT

BOSS FRAMING
TWIN S.S. 383

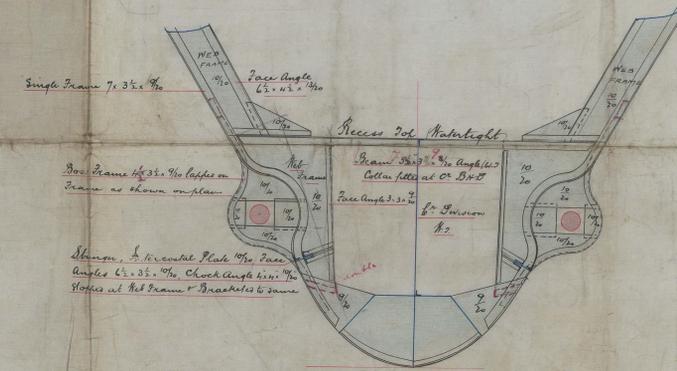

Frames all of 81 to be built to Main 88. 5 1/2 x 3 1/2 x 7/16 Bosses Part built as shown in sectional elevations Bosses Frame 6 1/2 x 3 1/2 x 7/16

Frame & New Frame under with Boss Frame laps on frame for length as shown in sectional elevations Frame Angle 7 3/4 x 3 1/2 x 7/16 Boss Frame Angle 4 3/4 x 3 1/2 x 7/16

Section at Frame No 83 showing Net Frame

Section at Frame No 82 A.B. 81

Section at Frame No 80 A.B. No 79

Section at Frame No 78 A.B. showing Recess Boss with Net Frame above, stops at Recess Top.

