


16.11.16

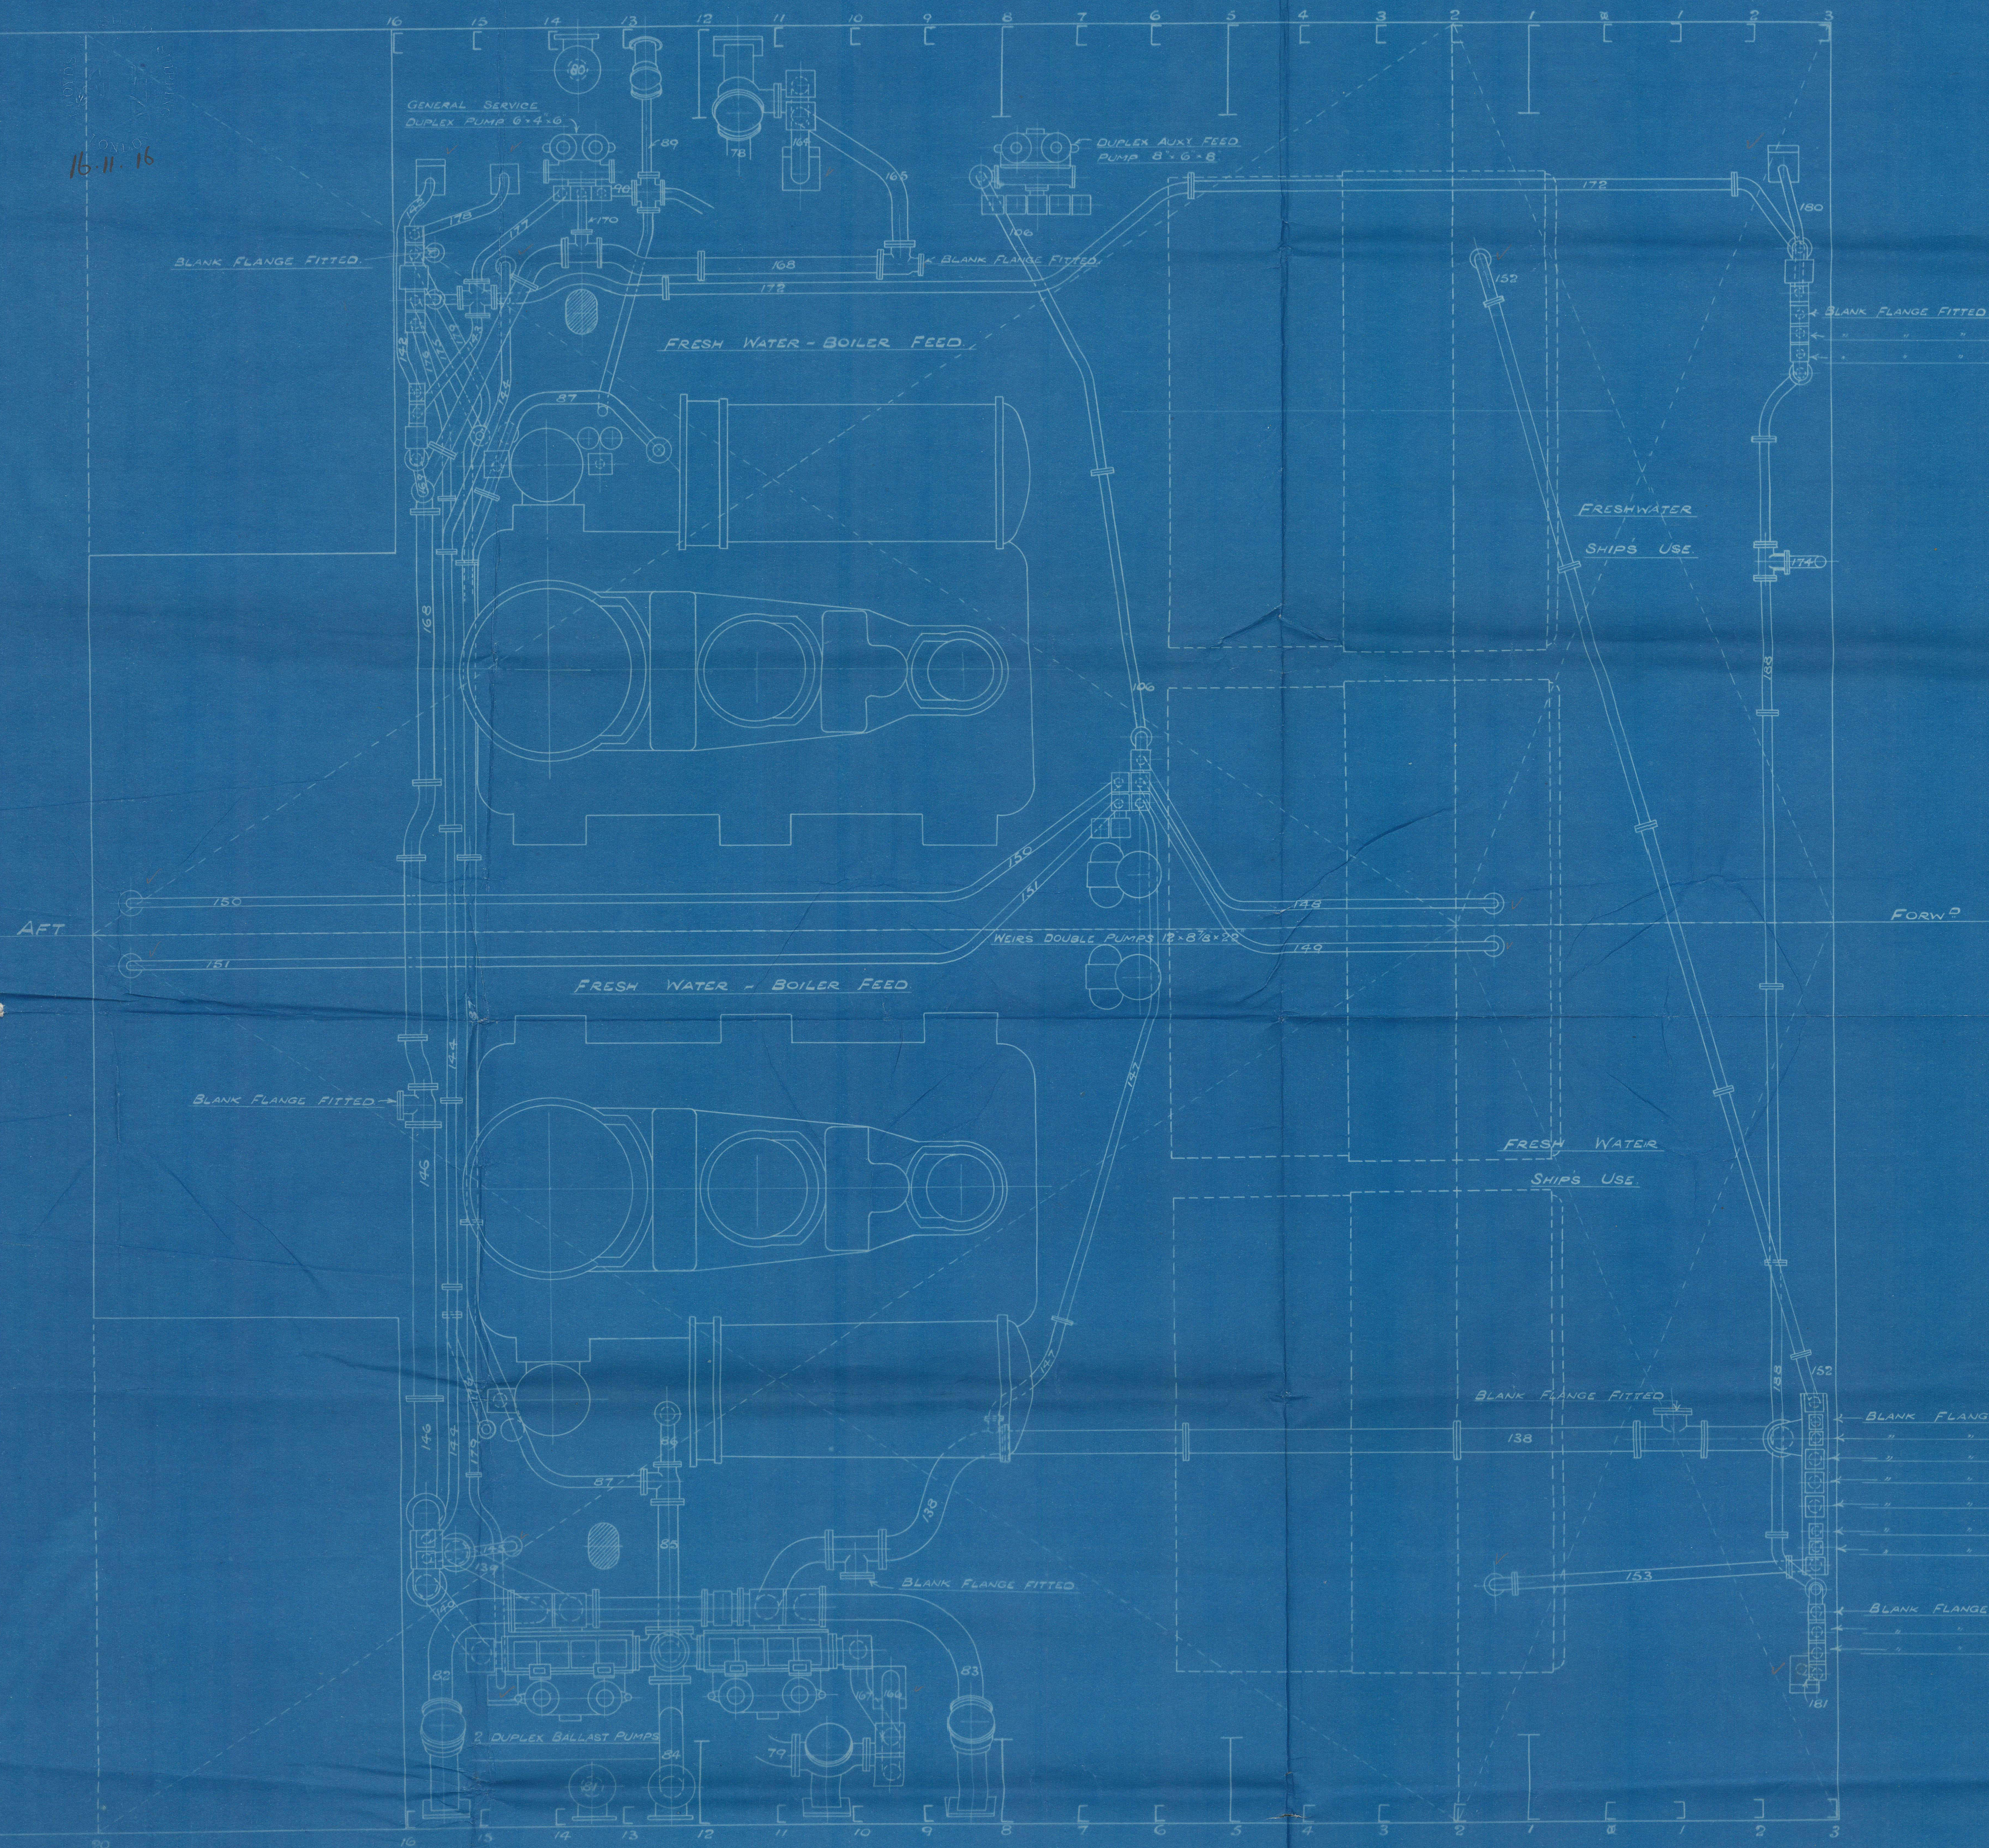

LIST OF PIPES		
Nº	DESCRIPTION	SIZE
78	CIRCULATING SUCTION - PORT	10"
79	" " " " - STARBOARD	10"
80	" " DISCHARGE - PORT	10"
81	" " " " - STARBOARD	10"
82	AFT BALLAST PUMP SEA SUCTION	8"
83	FORW'D " " " "	8"
84	BALLAST PUMPS DISCHARGE OVERBOARD	10"
85	" " " " TO CONDENSERS	7"
86	" " " " TO STARBOARD CONDENSER	5"
87	" " " " " " PORT	5"
89	SERVICE PUMP & C. SEA SUCTION	6"
90	" " " " SUCTION FROM SEA	3"
100	AUX. FEED PUMP DISCHARGE TO FRESH WATER TANKS	3 1/2"
138	BALLAST MAIN	8"
139	BALLAST PUMP SUCTION FROM AFT F.W. TANKS	8"
140	" " " " DISCHARGE TO " " " "	7"
142	SUCTION FROM ENGINE BILGE	3 1/2"
143	BALLAST PUMPS SUCTION FROM BILGE MAIN	3 1/2"
144	" " " " " " F.W. TANK - PORT	3 1/2"
145	" " " " " " " " - STARBOARD	3 1/2"
146	" " " " CONNECTION TO " " " " - PORT & STARBOARD	8"
147	" " " " " " " " " "	3 1/2"
148	" " PUMP & WEIRS PUMP SUCTION FROM FORW'D F.W. TANK - PORT	3 1/2"
149	" " " " " " " " - STARBOARD	3 1/2"
150	" " " " " " " " AFT " " - PORT	3 1/2"
151	" " " " " " " " " " - STARBOARD	3 1/2"
152	" " SUCTION FROM FORW'D F.W. TANK - PORT	3 1/2"
153	" " " " " " " " - STARBOARD	3 1/2"
164	CIRCULATING BILGE SUCTION - PORT	7"
165	" " " " " " " " - STARBOARD	6 1/2"
166	" " BILGE " " " " - STARBOARD	7"
167	" " " " " " " " - STARBOARD	6 1/2"
168	BALLAST CONNECTION TO PORT CIRCULATING PUMP & C.	6 1/2"
169	" " " " " " " " DIRECT BILGE SUCTION CHEST	3 1/2"
170	SERVICE PUMP SUCTION FROM F.W. TANKS	3"
172	BILGE MAIN	4"
174	BILGE CONNECTION TO DOWNTOWN PUMP	4"
175	BILGE PUMP SUCTION - PORT	4"
176	" " " " " " - STARBOARD	4"
177	SERVICE PUMP SUCTION FROM BILGE MAIN	3"
178	BILGE SUCTION FROM ENGINE ROOM - PORT	3 1/2"
179	" " " " " " " " - STARBOARD	3 1/2"
180	" " " " " " " " BOILER " " - PORT	3 1/2"
181	" " " " " " " " " " - STARBOARD	3 1/2"
188	" " CROSS CONNECTION IN STOKEHOLD	4"

R. F. A. "ABADOL"

ARRANGT OF BILGE & TANK PIPES IN ENGINE ROOM & STOKEHOLD

SCALE 3/8" = 1 FT.

PUMPS IN ENGINE ROOM TO DEAL ONLY WITH THE ENGINE & BOILER SPACES.
DATE, 3/10/1916.

Handwritten signature and date:
16.11.16



S.S. Oakleaf -
ex ~~Bagdad~~ Badab
ex Montezuma

Blanking off plan
of pipes in Engine Room

10 Plans

R. E. A. Hobbs
Blanking off plan
Engine room



© 2021

Lloyd's Register
Foundation