

R. Napier House
No 466 - 7

Main Rollers

N. P. 180 lbs.

S/S "Saguo"

Glasgow report

No 17423

S/S. "Trent"

No. 17662

GLS 285 - 0068




Lloyd's Register
Foundation

BOILERS TO BE CONSTRUCTED ENTIRELY OF STEEL EXCEPT TUBES WHICH ARE OF IRON

MINIMUM TENSILE STRENGTH OF SHELL PLATES	29 TONS.
MAXIMUM " " " " " "	32 TONS
MINIMUM " " " " " "	26 " }
MAXIMUM " " " " " "	30 " }

INCLUDING FURNACES.

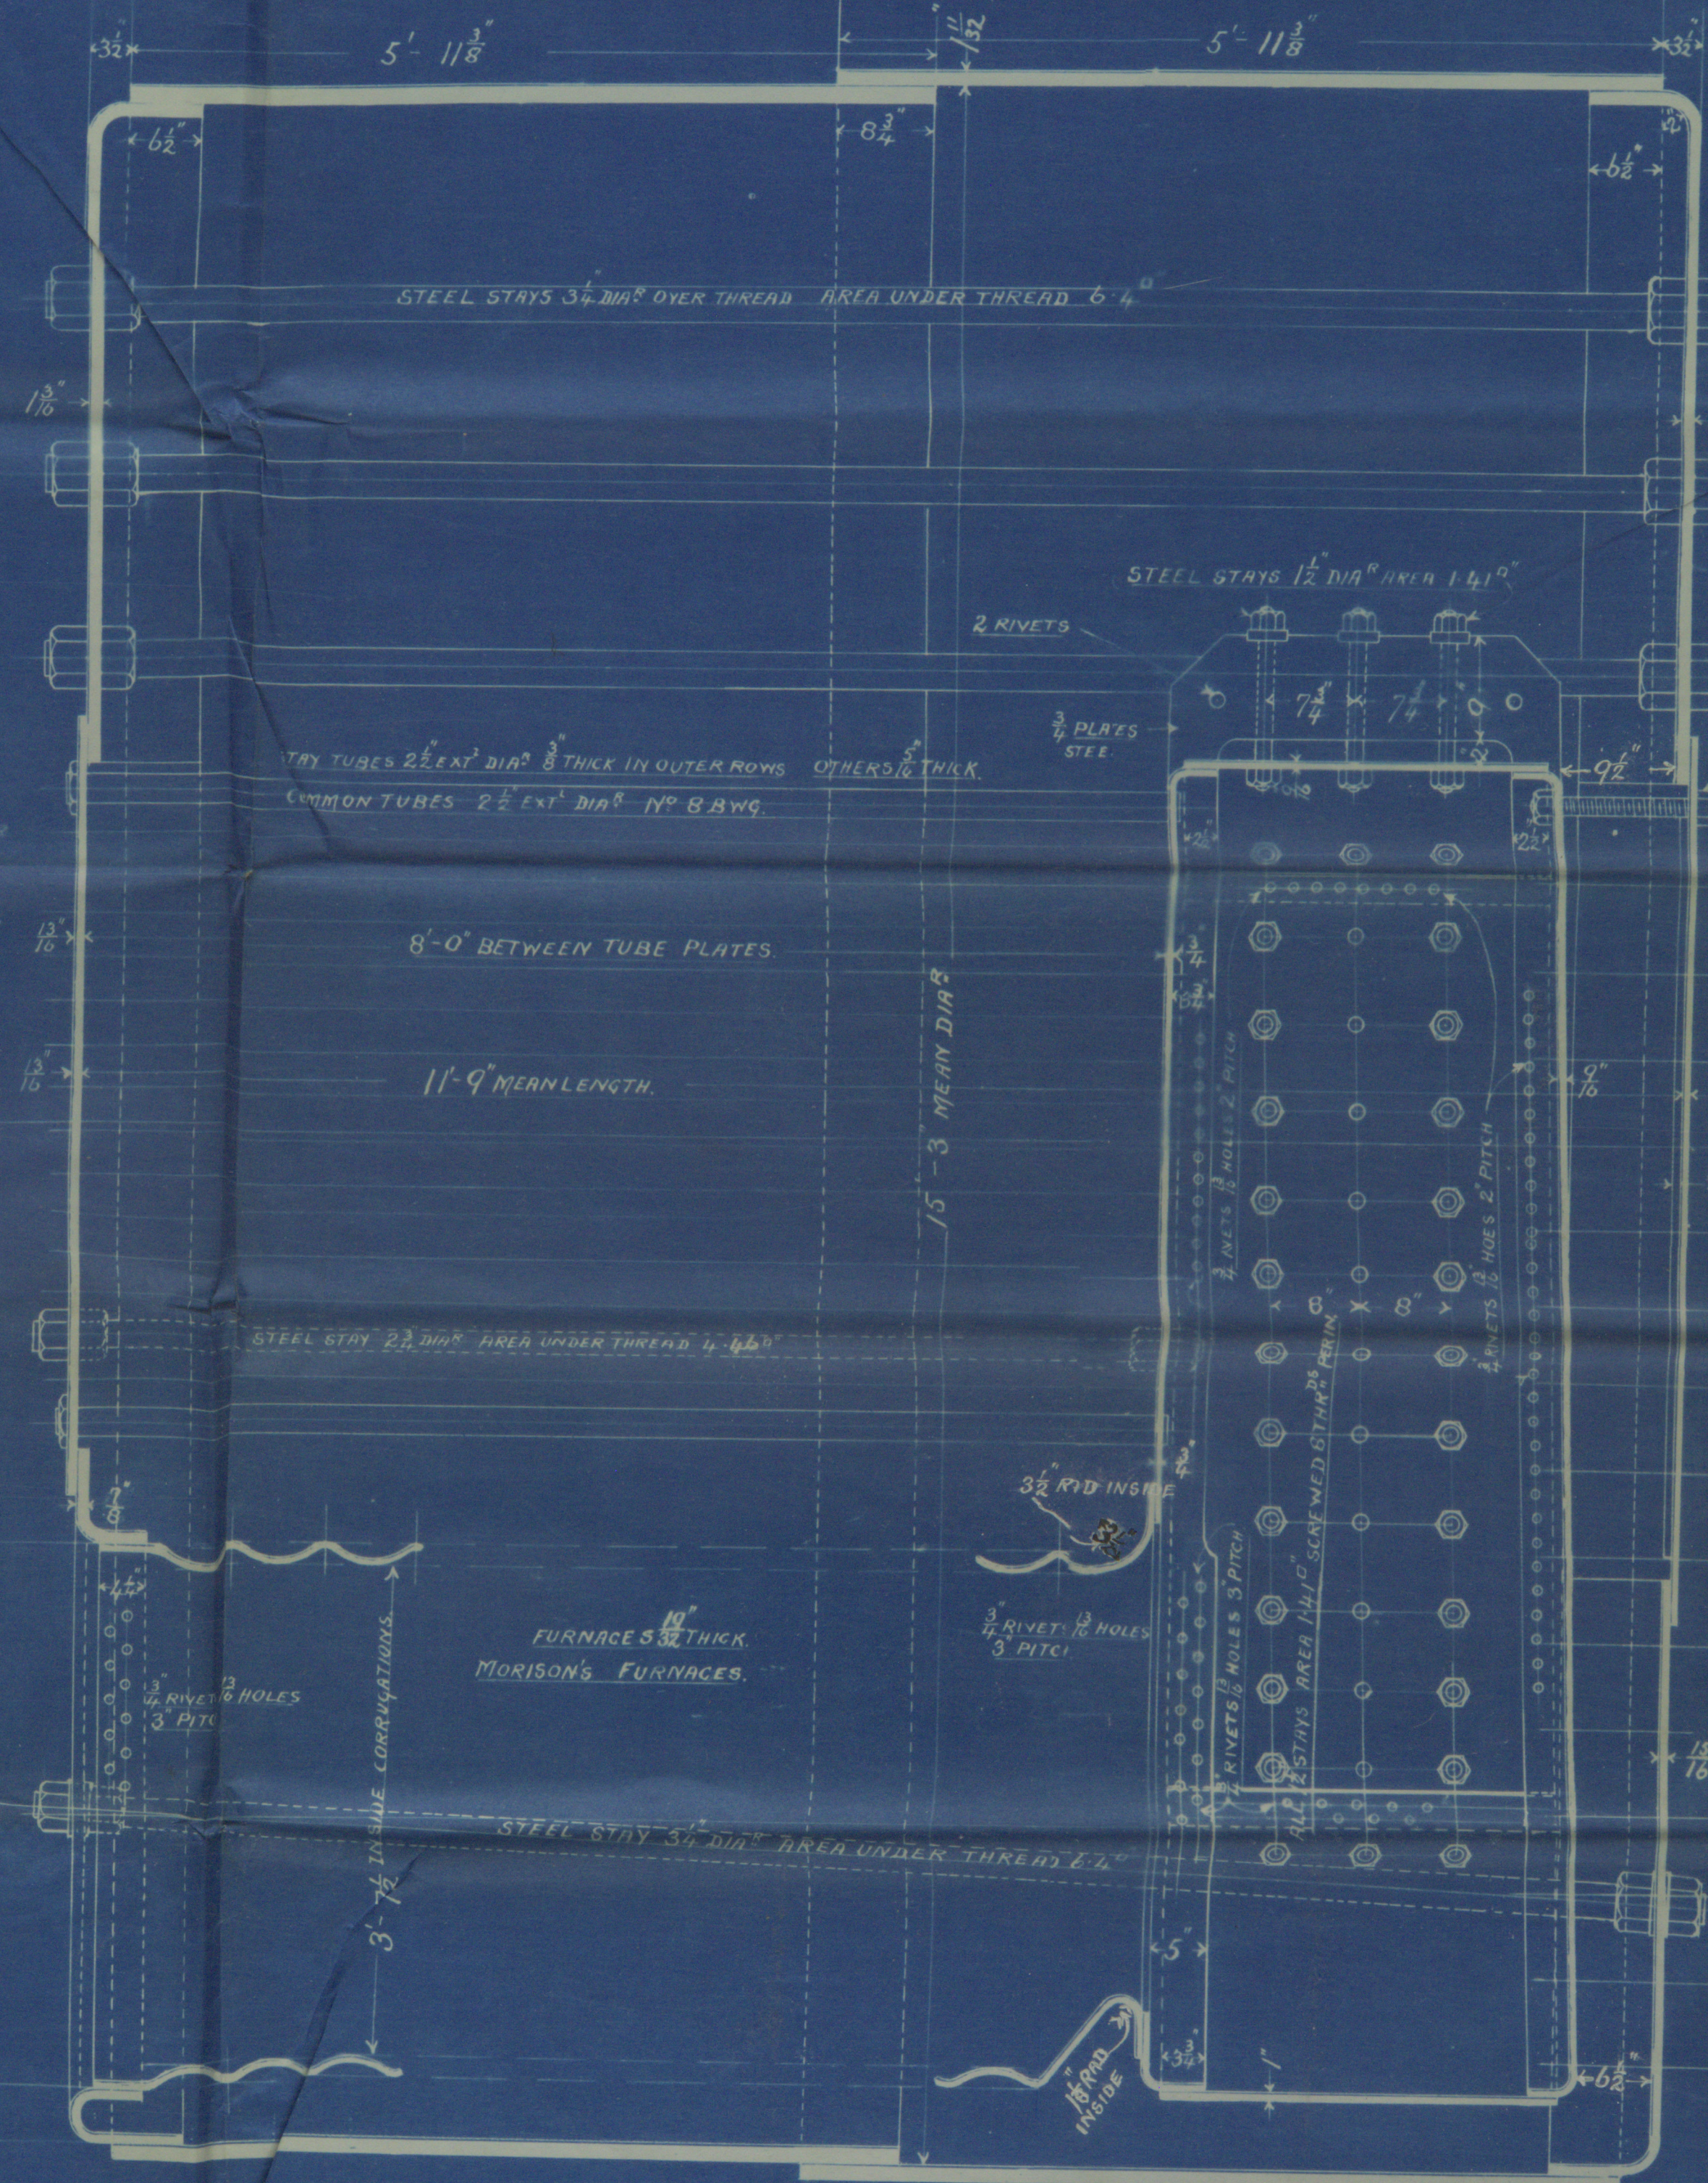

466-7.
Main Boiler
Scale 1"=1'-0".

4079.