
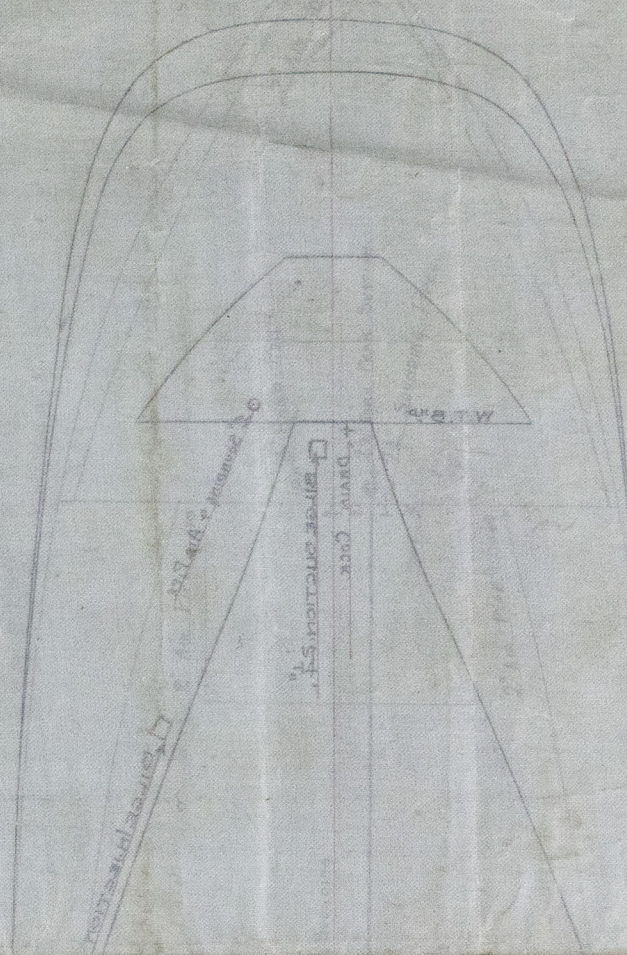


pp. 44.

Kyushik - Volsirecuscus

22 M 28

Scale of 1 inch = 100 ft.

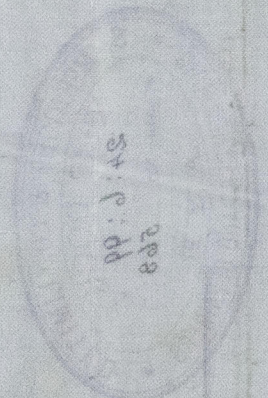

pp. 44.



GLSZ85-0082

58

1/3 Val de L'Arrens

Glasgow npr
No. 14666

pp. 44.



© 2019

Lloyd's Register
Foundation



Rev
6:7:99.

Pumping Arrangement

SS N^o 58.

Scale $\frac{1}{8}$ inch = one ft

UNDER DECK TONNAGE (ABOUT), 600.

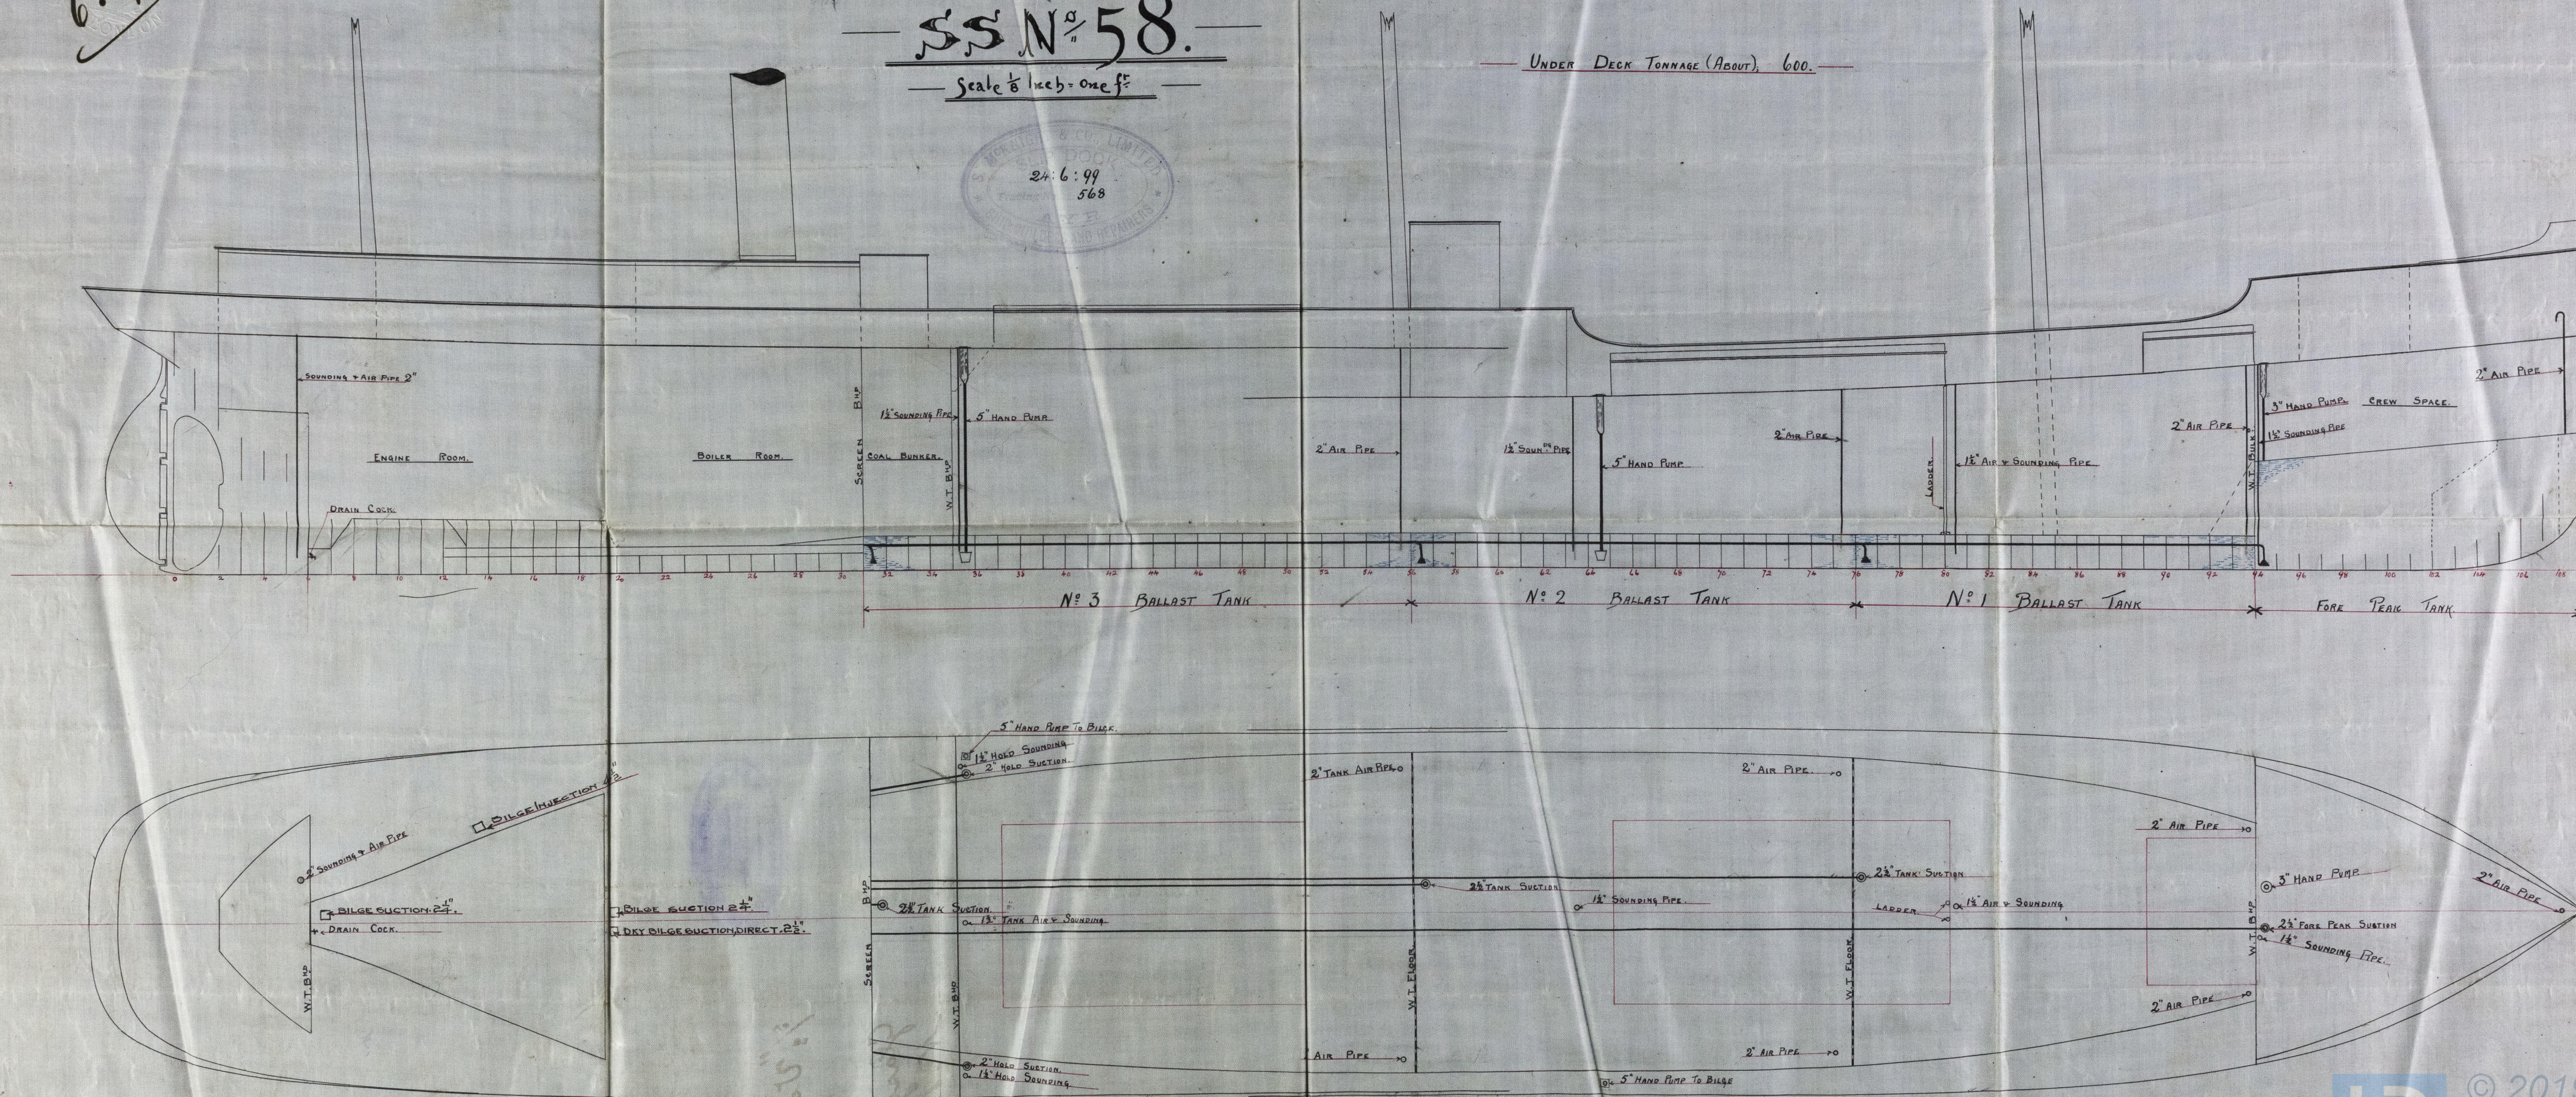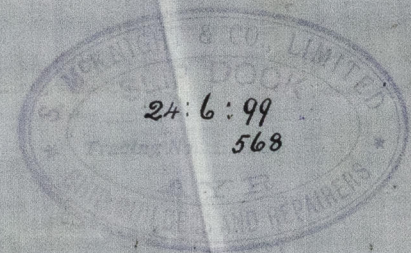

work
5-7-1999

8/5/1999



© 2019

Lloyd's Register
Foundation
GLS283-0082