



9.12.98
26.4.99

CROSS FERRY VEHICULAR STEAMER
WITH
ELEVATING DECK.
FOR
CLYDE TRUSTEES

DIMENSIONS 80'-0" X 43'-0" X 11'-9" MLD.
SCALE $\frac{1}{2}$ INCH = 1 FOOT.

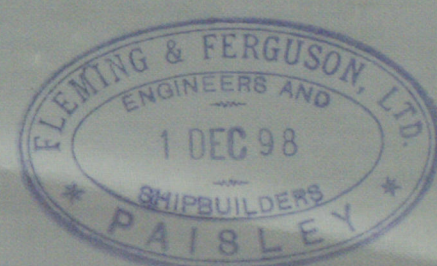

TO CLASS "A1" FOR CROSS FERRY PURPOSES
AT LLOYD'S REGISTRY.

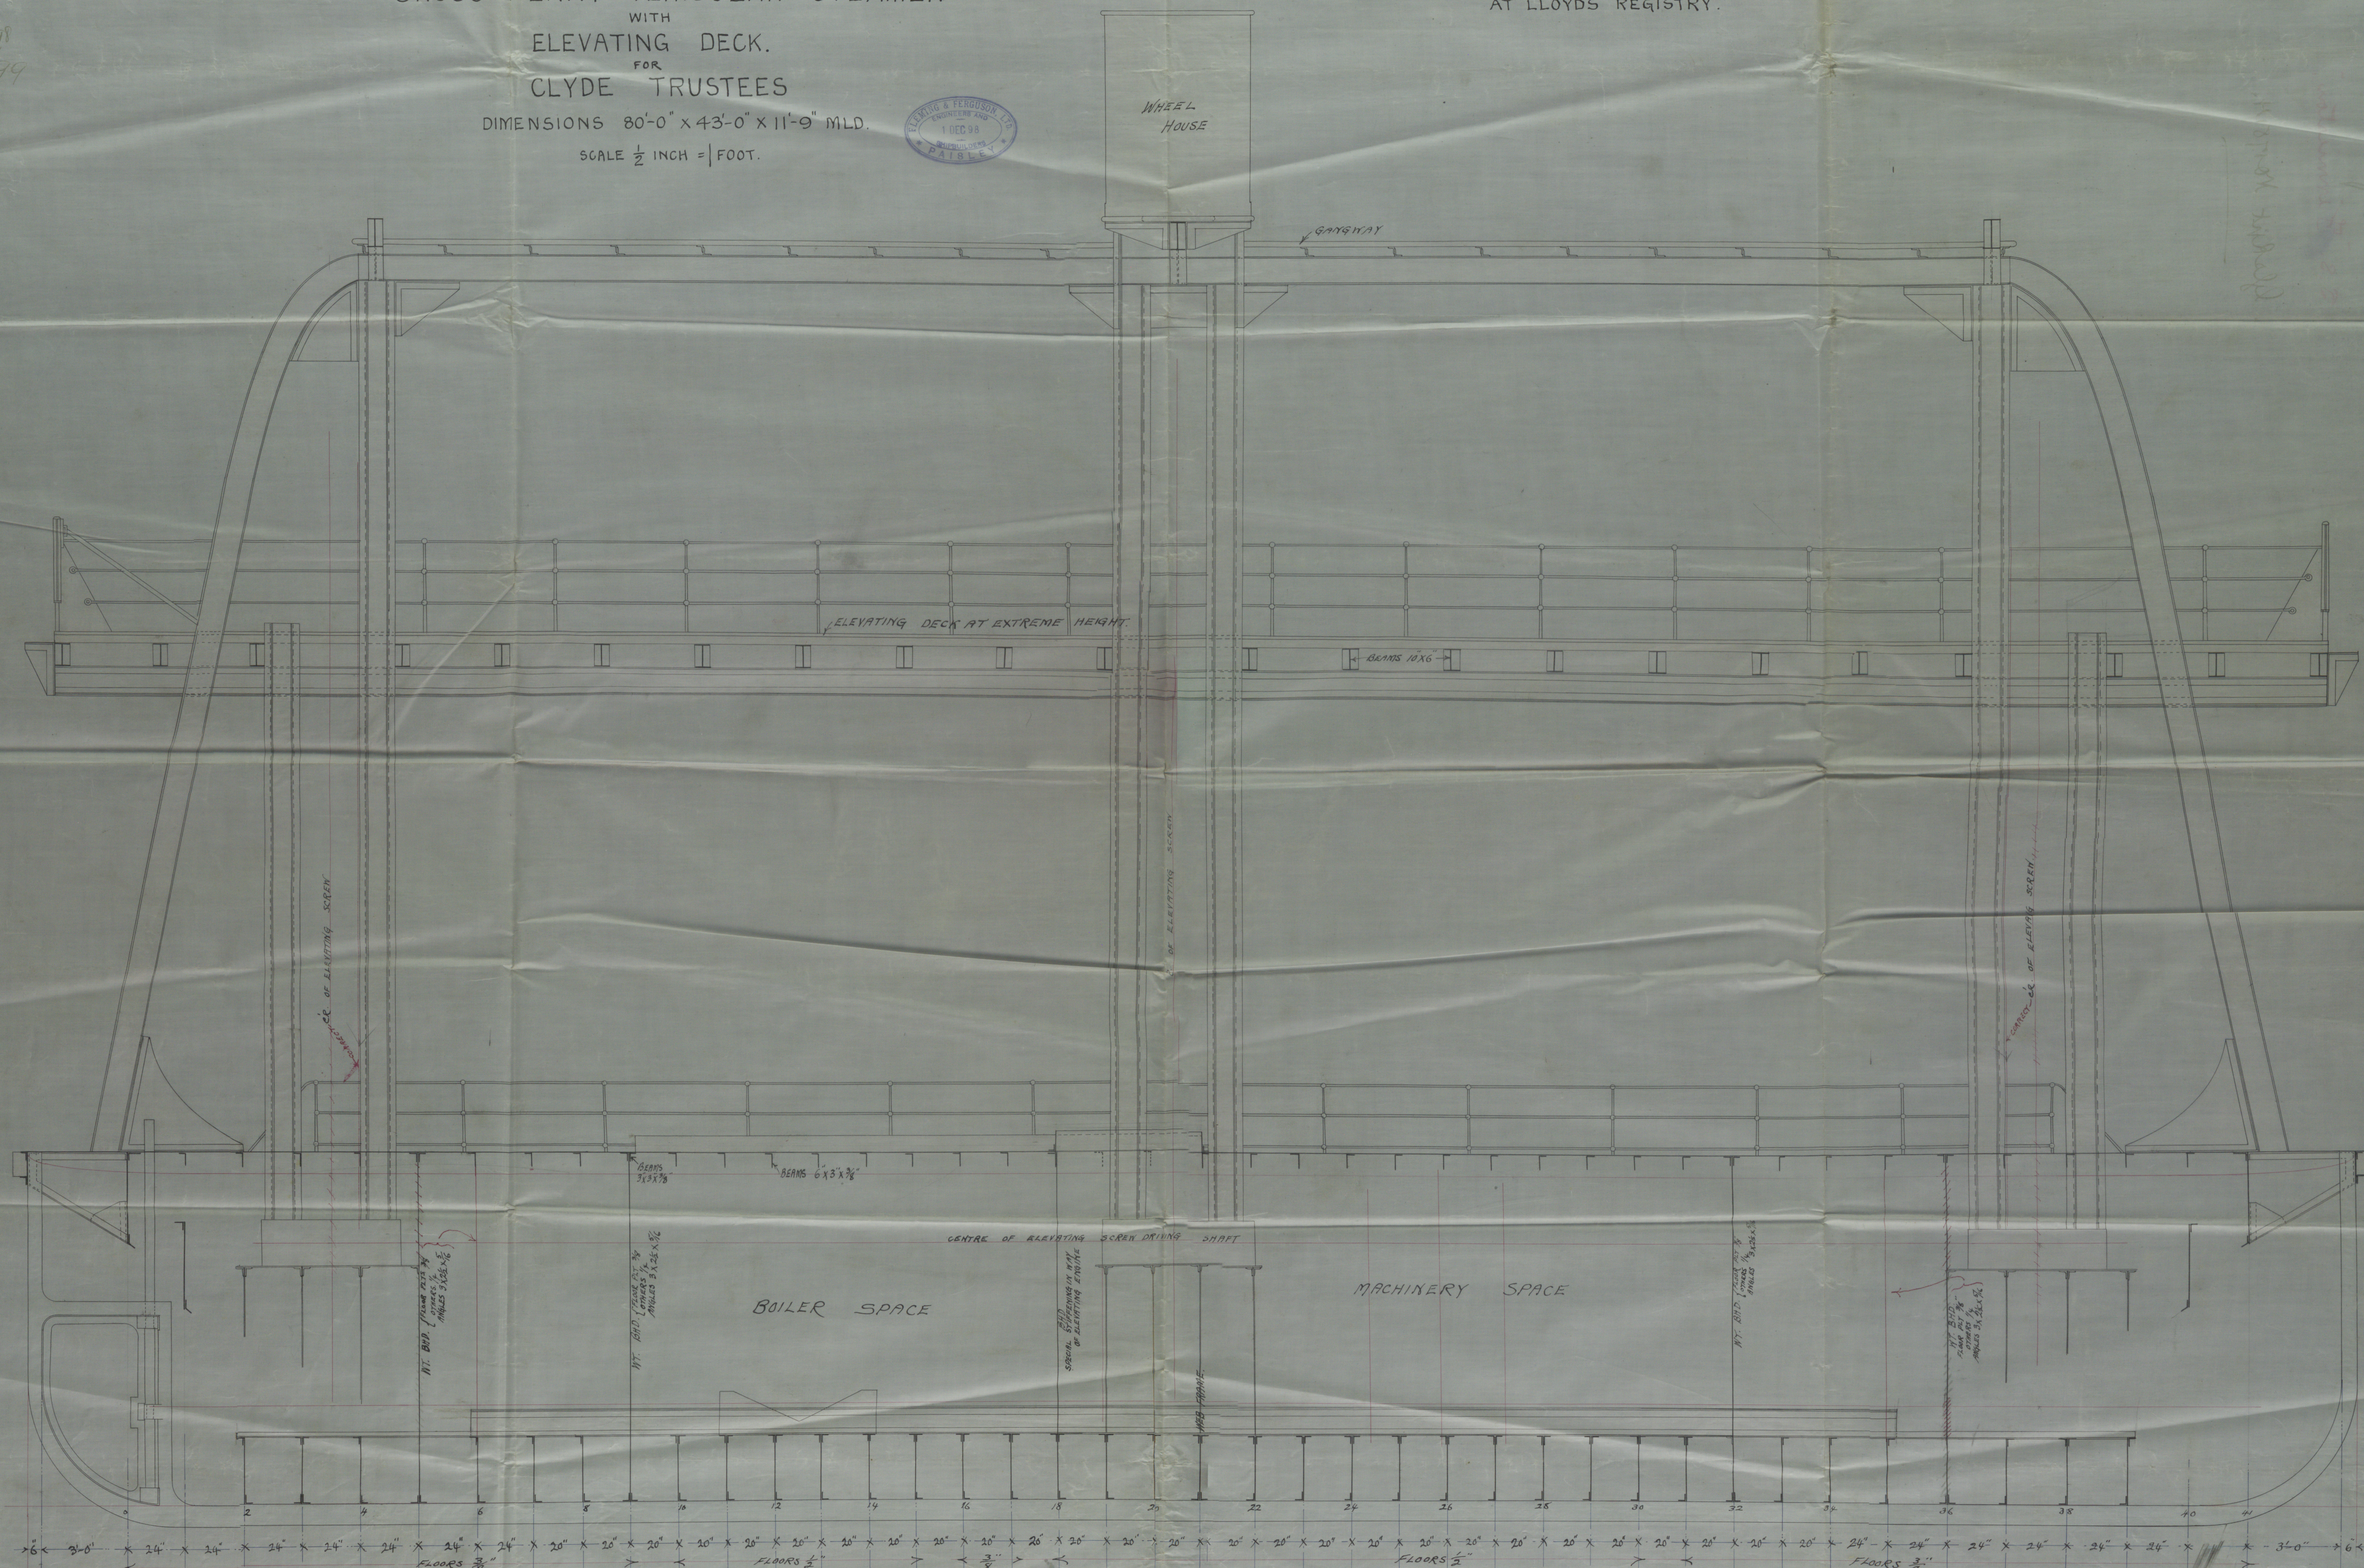

James & Ferguson Ltd.
Engineers and Shipbuilders
Glasgow

24/6
8/10/98

Fleming + Ferguson

No.

Profile

S.S. "Finnieston".

GLS Rnt No 17814.

GLS 286 - 0100



© 2020

Lloyd's Register
Foundation