


MANHOLE 16x12" FITTED WITH McNEIL'S DOOR

*Section at Cent. of Manhole.*

POSITION OF MANHOLE AT BACK END OF MAIN BOILER.

Nº 385

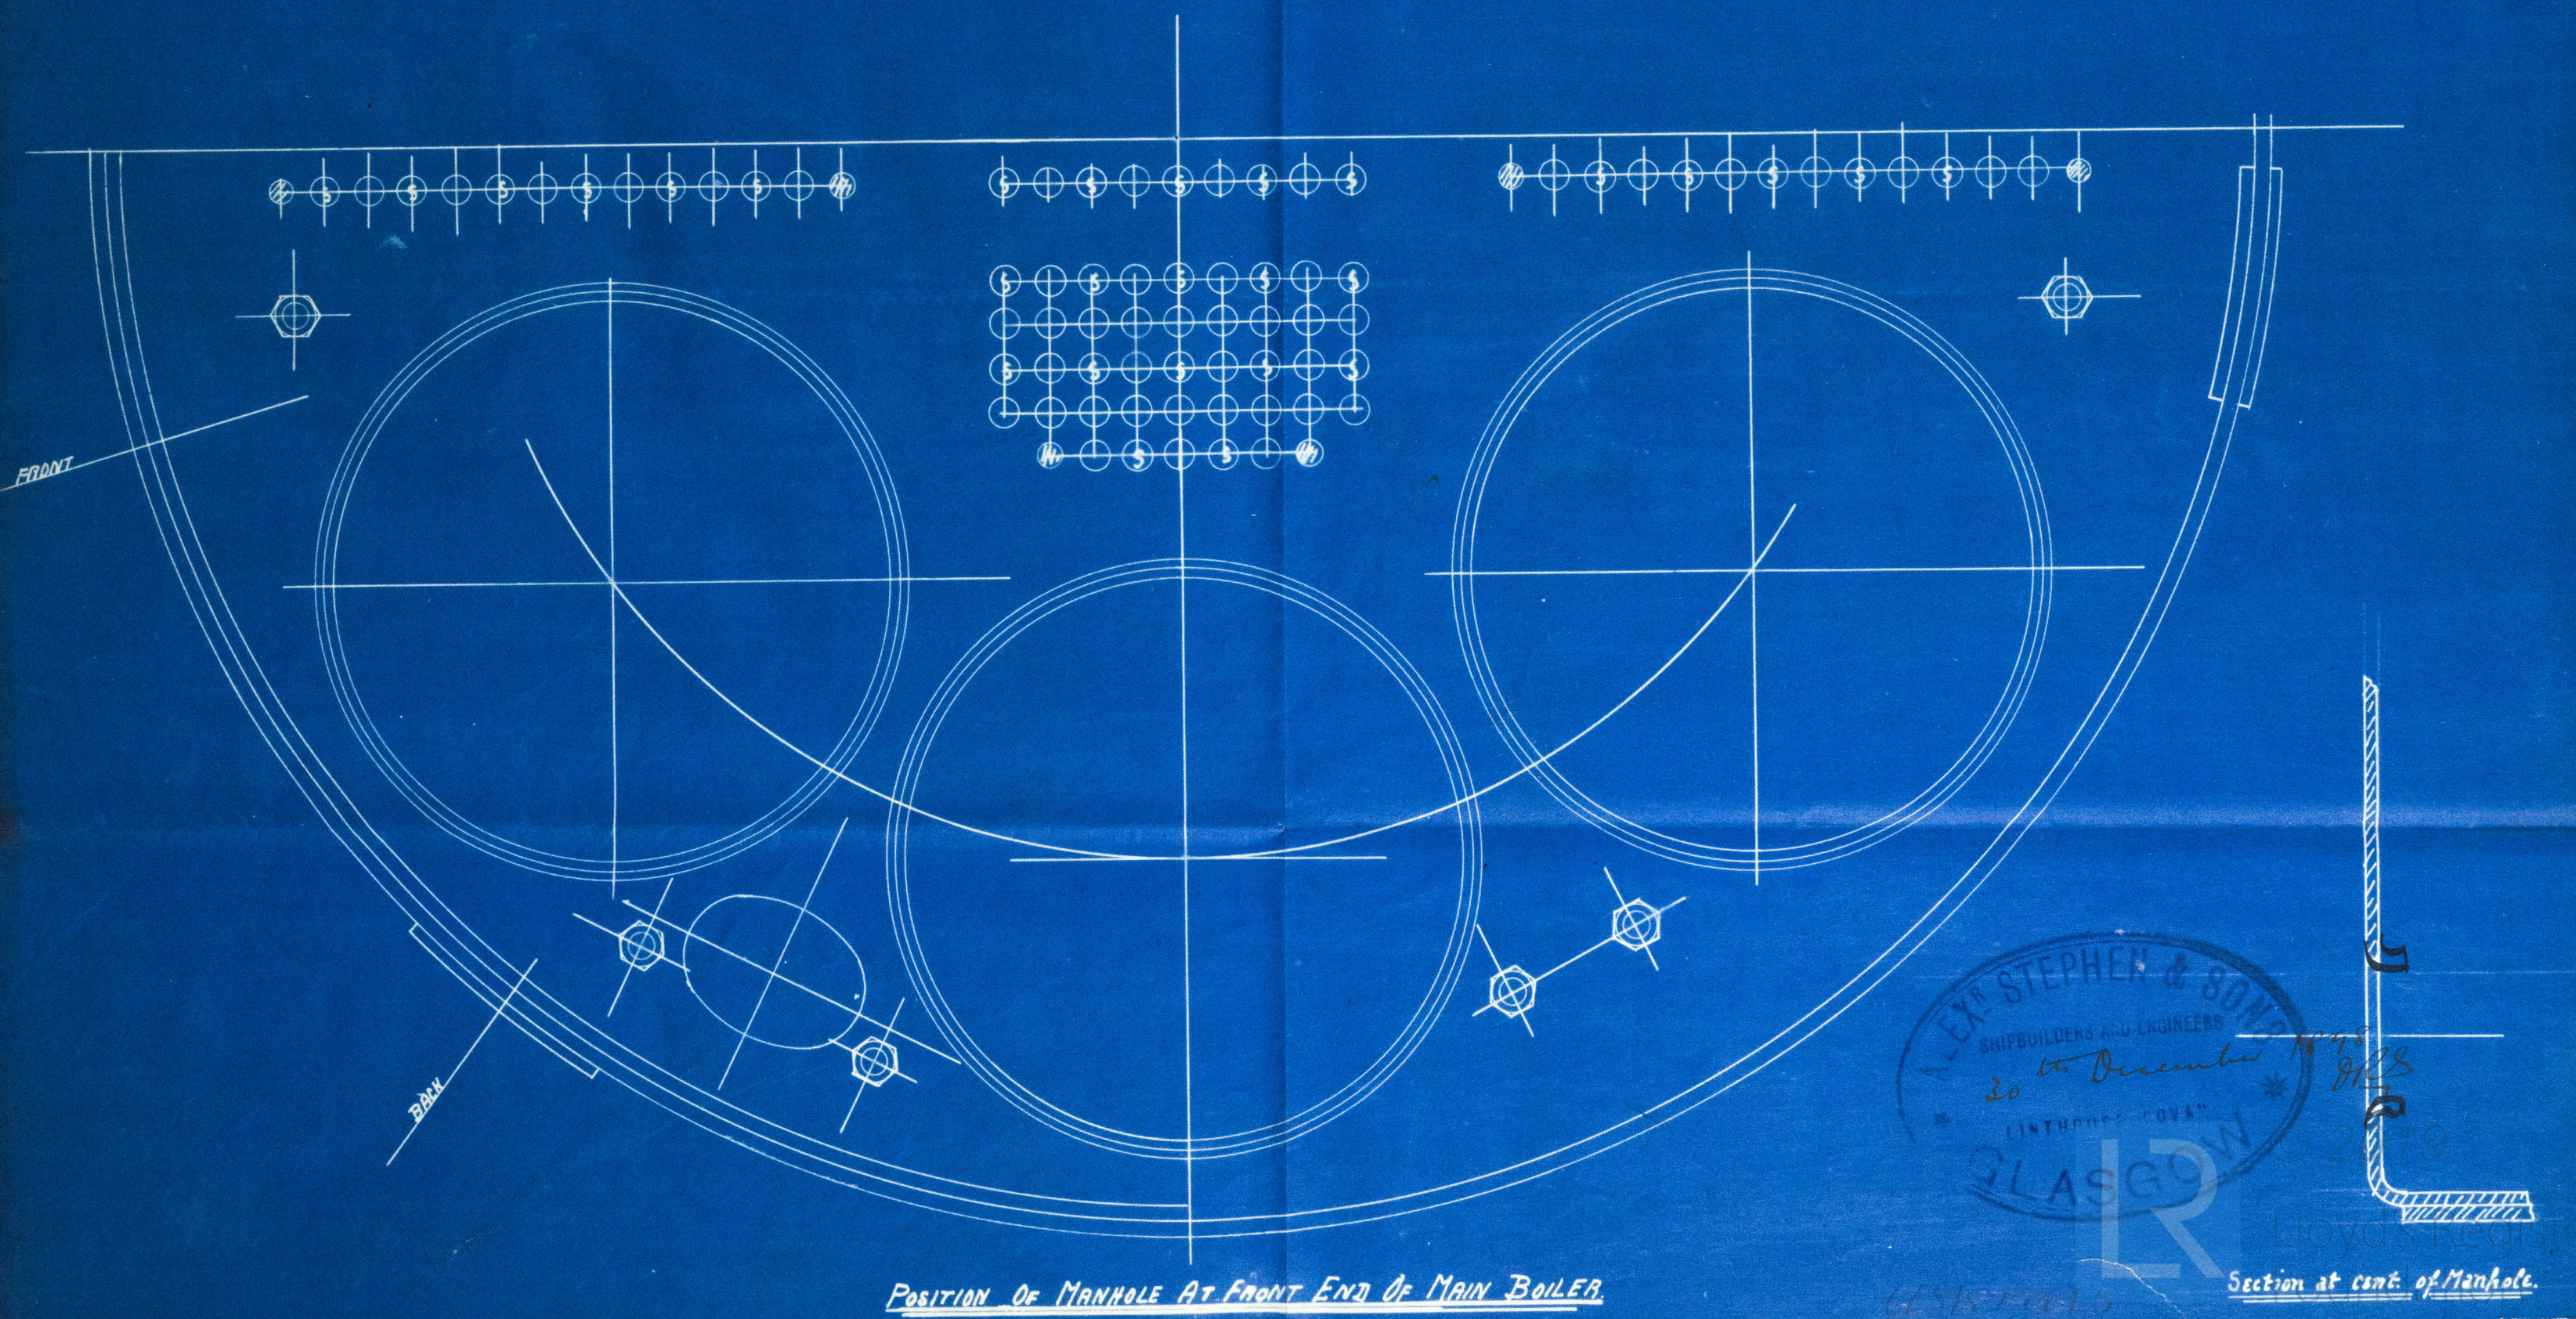

POSITION OF MANHOLE AT FRONT END OF MAIN BOILER.

*Section at cent. of Manhole.*



A. Stephens & Sons

Box 356

Arrangement of Main Border.

S. Clan MacLachlan

Gls. 1786.

6LS287-0015



© 2019

Lloyd's Register  
Foundation