
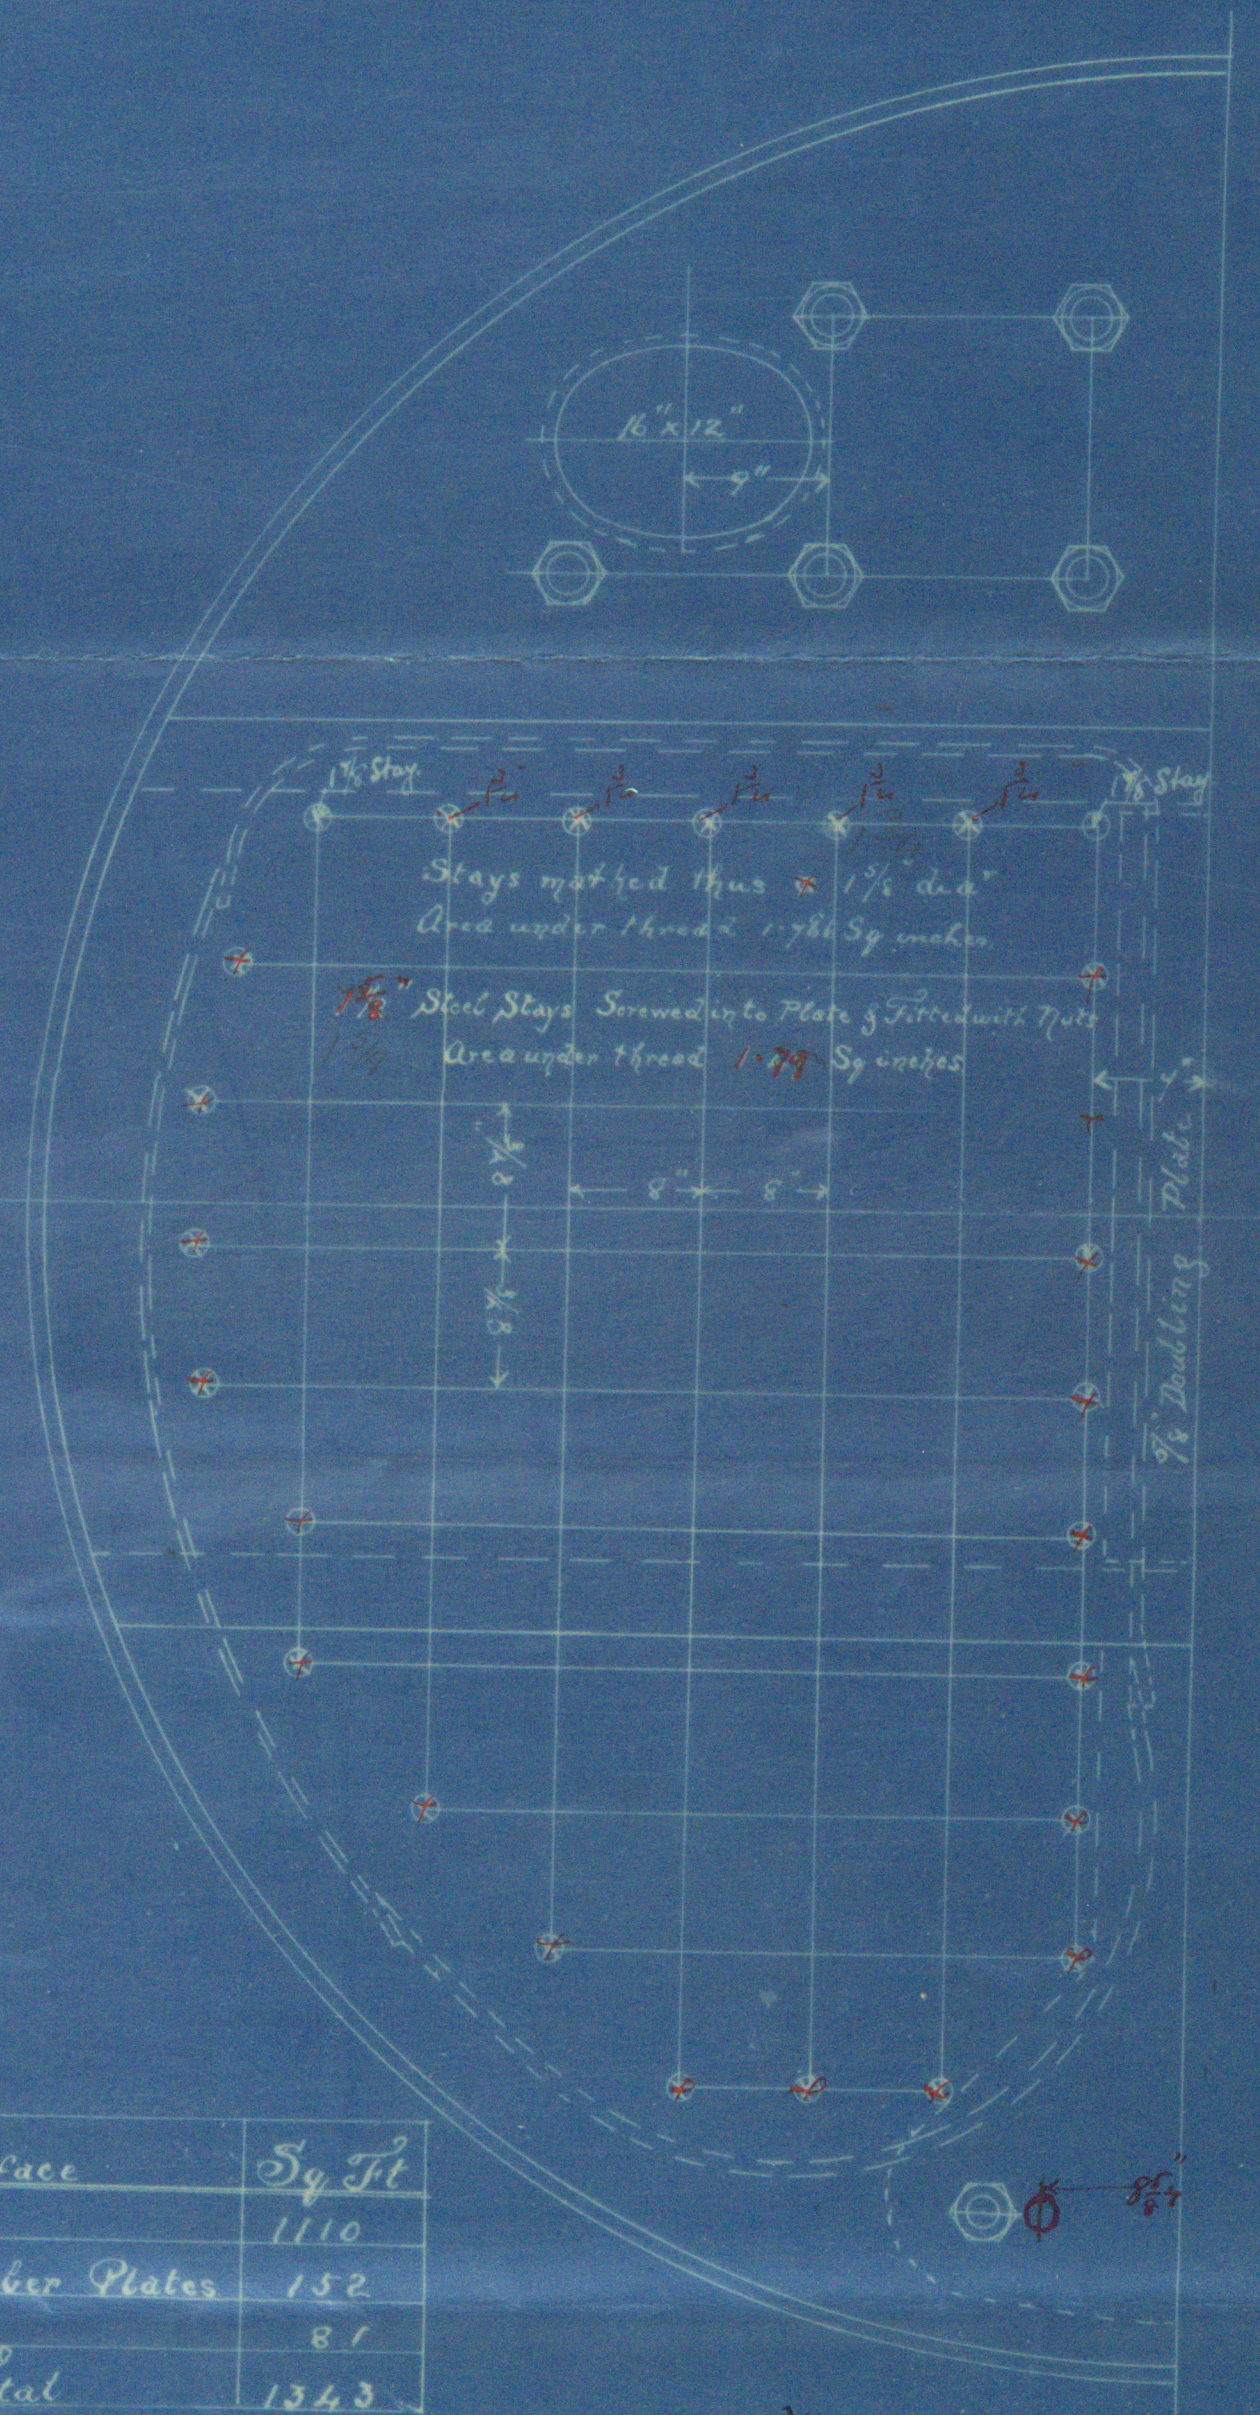
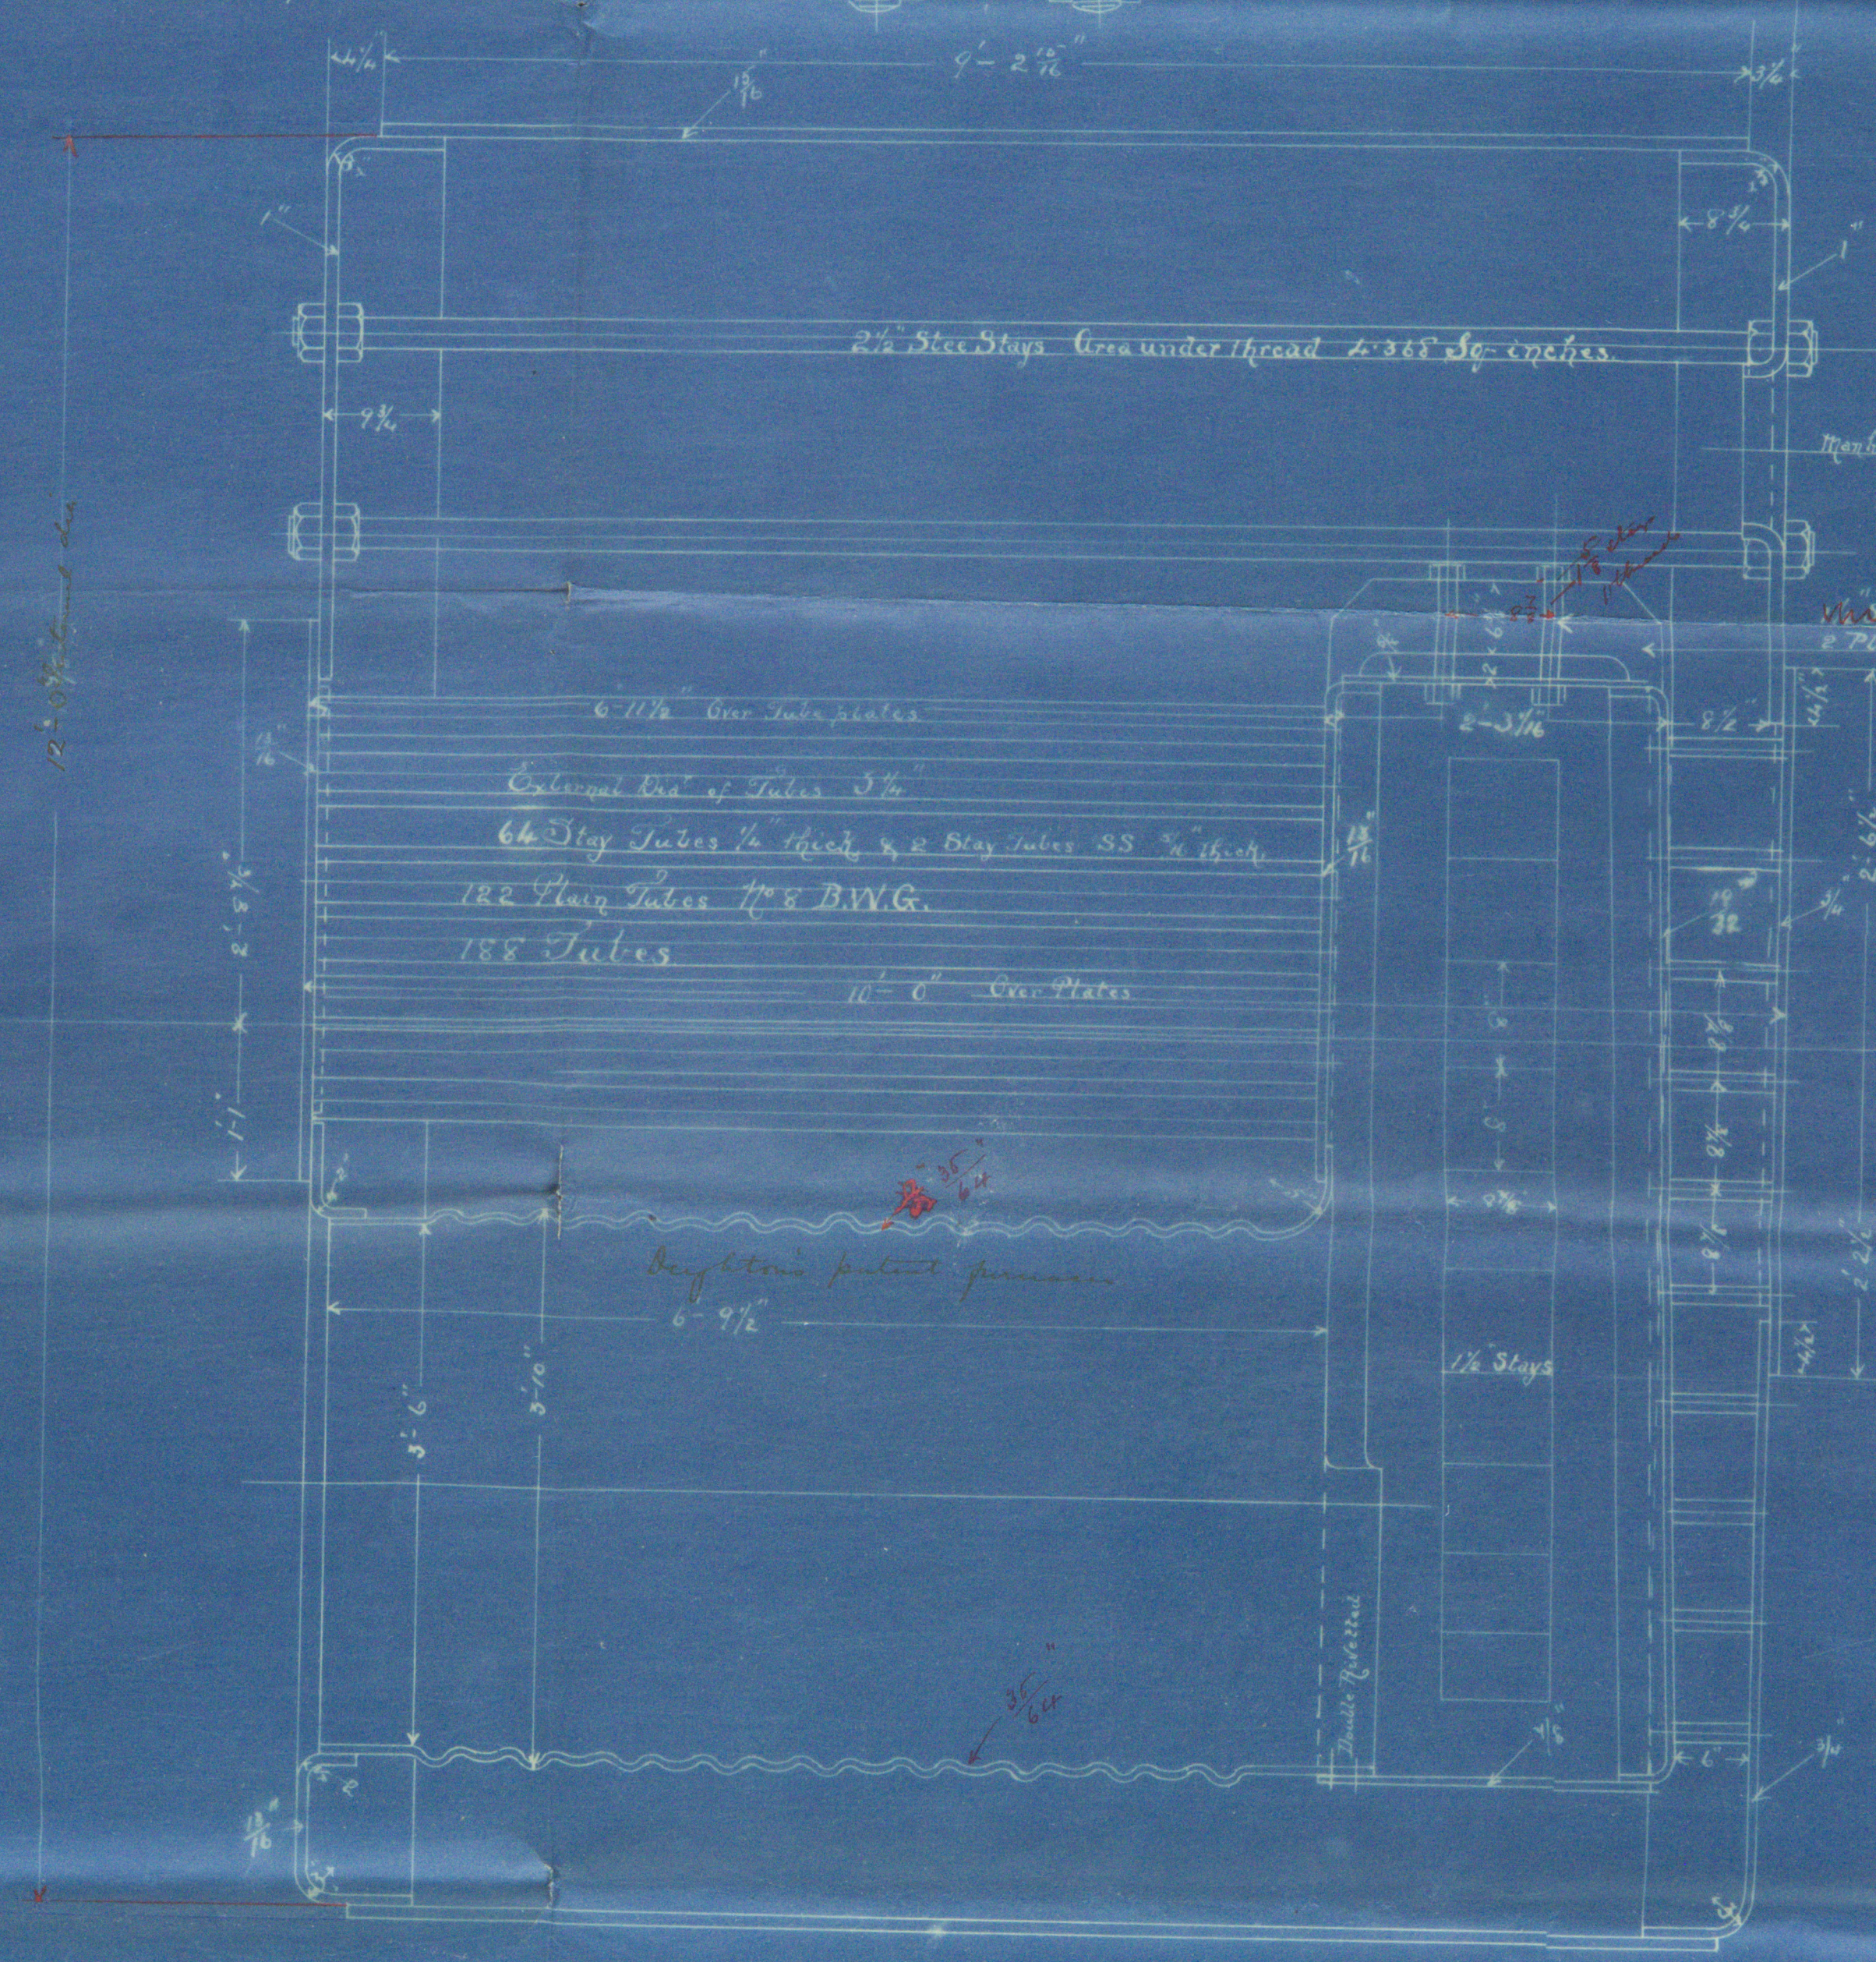
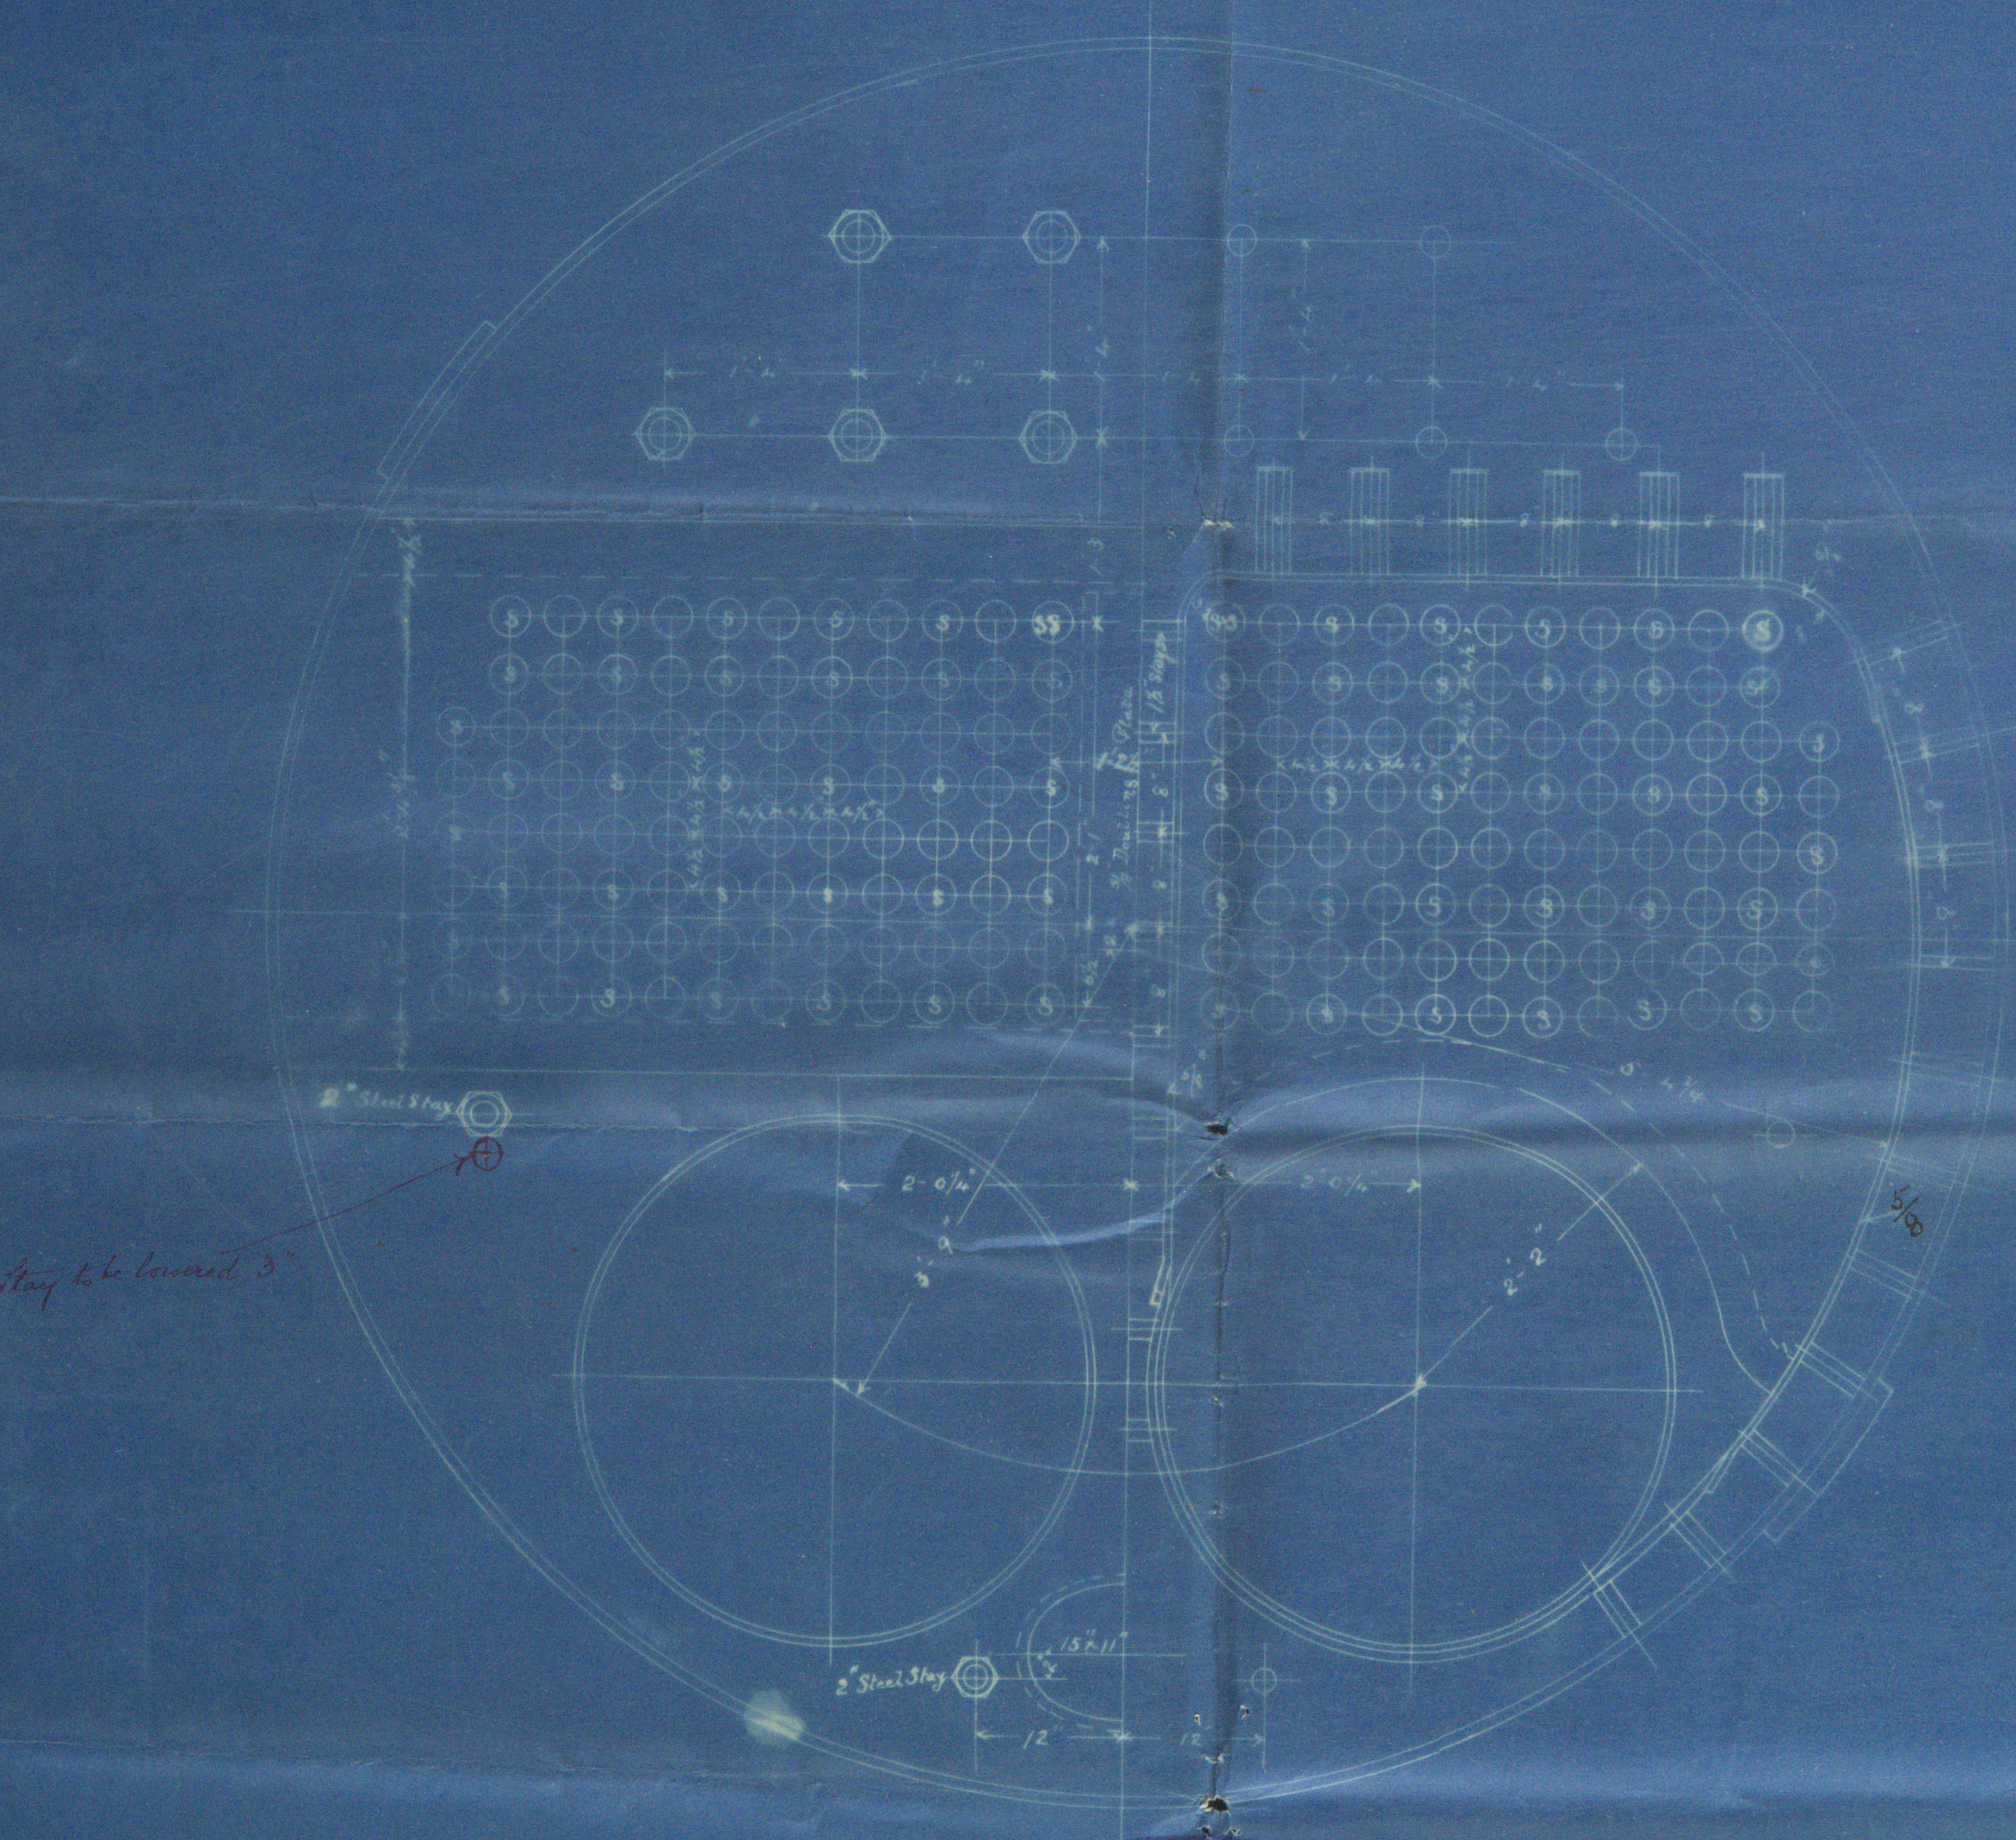
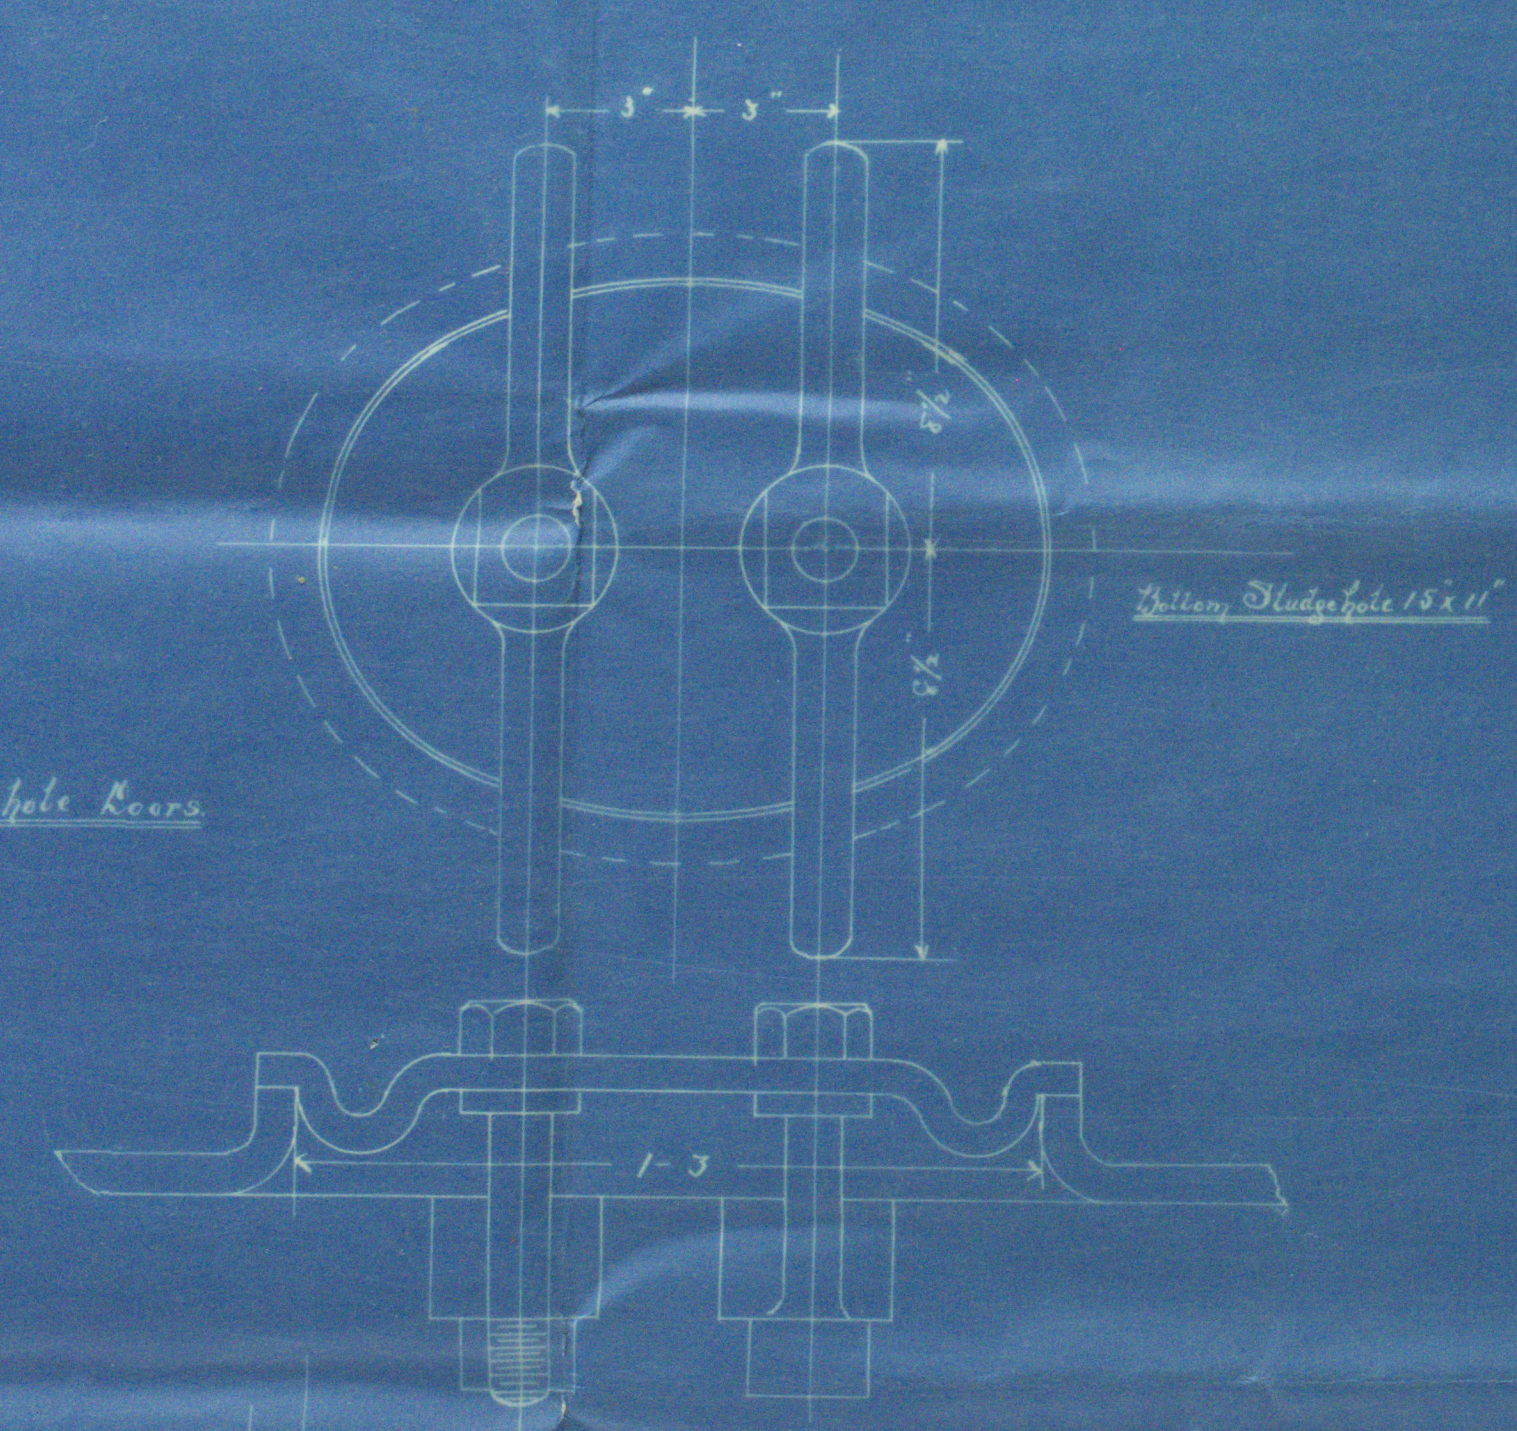


18-5-99
LLOYD'S REGISTER
LONDON

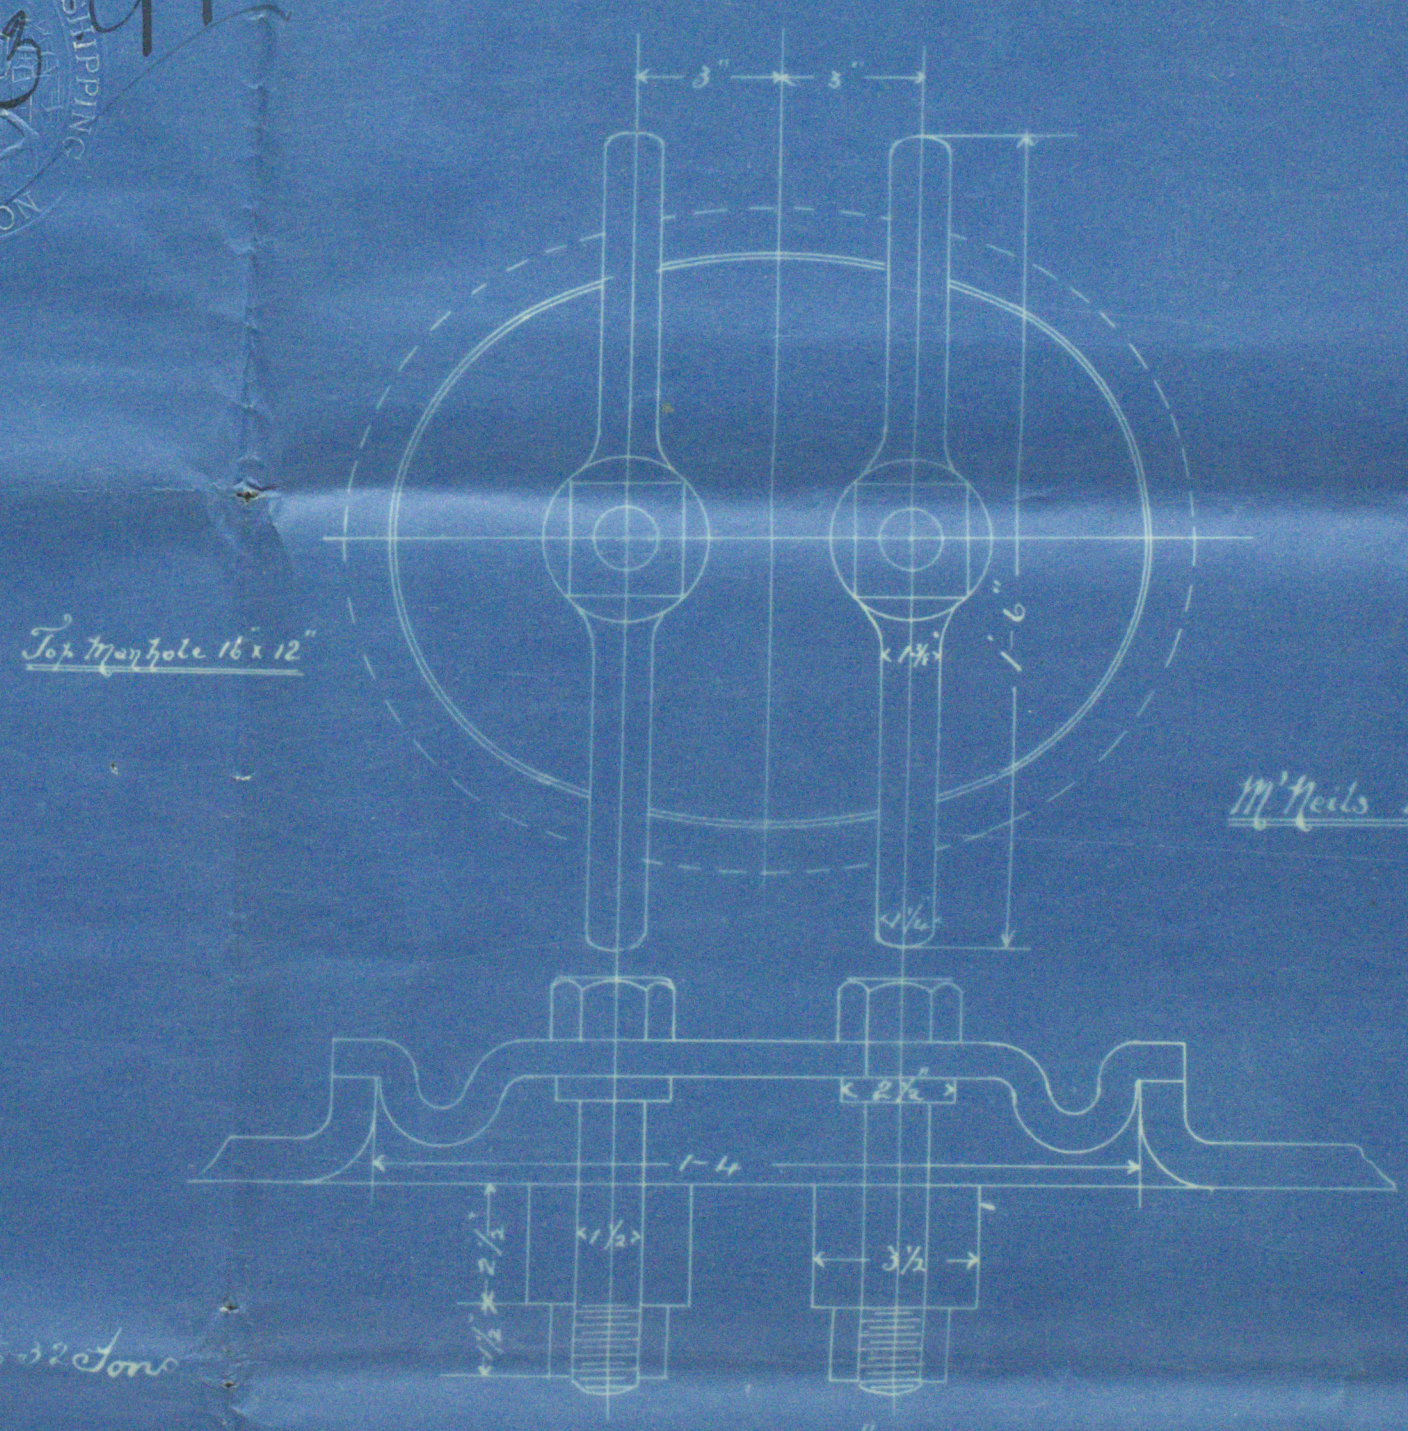

Heating Surface	Sq Ft
188 Tubes	1110
Combustion Chamber Plates	152
Turbines	81
Total	1343

ALEX STEPHEN & SONS
SHIPBUILDERS & ENGINEERS
14th March 1899
GLASGOW

Under Lloyds Survey for a Working Pressure of 170 lbs per sq

MAIN BOILER FOR ENGINES C.


Scale 1 inch = 1 Foot

March 11th 1899

2 Off

A.M.H.
16/3/99

A. Stephensons
Boiler No. C.

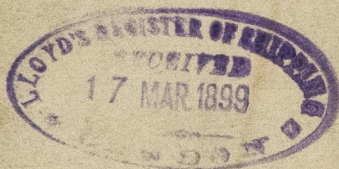

S.S. Cambrian

for Rmt. No 17889

665287-0067



© 2019

Lloyd's Register
Foundation