
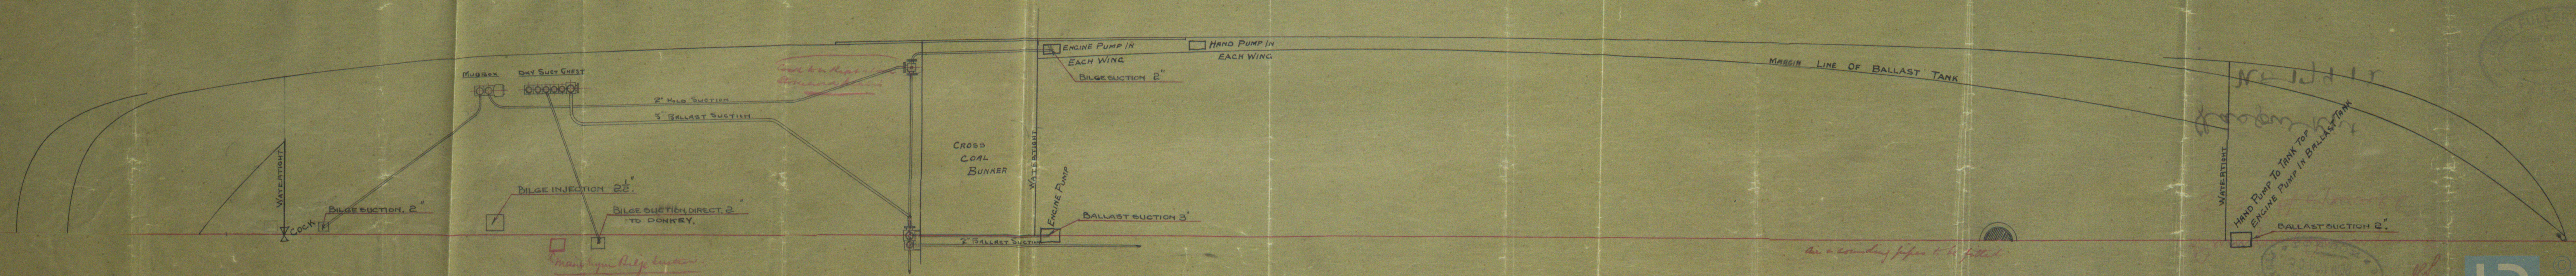


REGISTER OF SHIPS
30.11.99
LONDON

PUMPING PLAN OF S.S. N°154. *Length 500.*


SCALE 1/4 INCH = ONE FOOT.

12.10.99

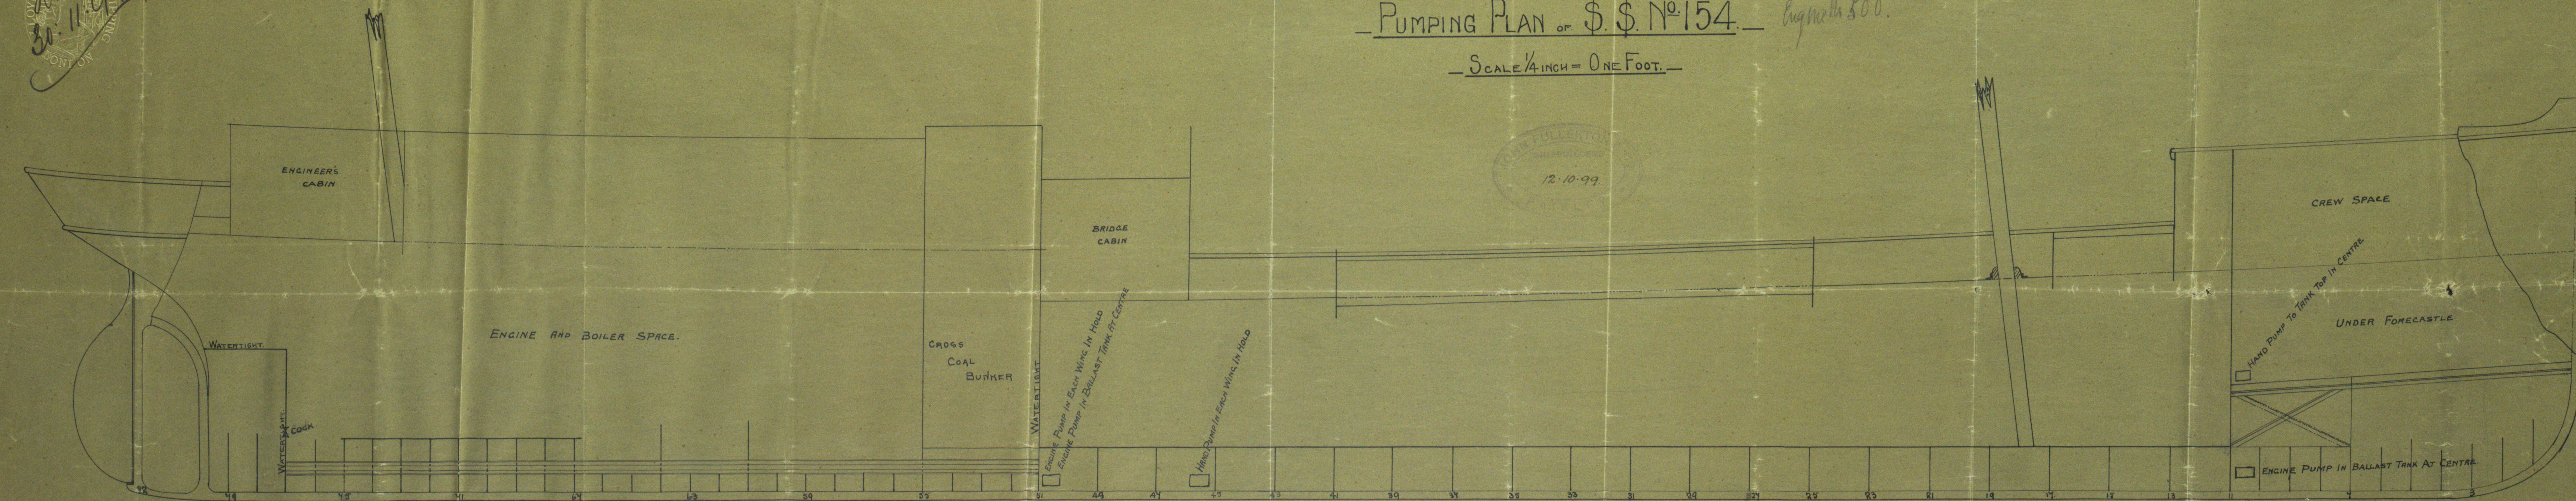

12.10.99

J. Fullerton & Co

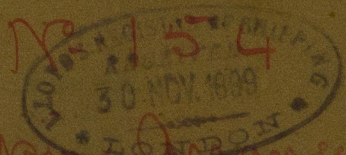


Pumping Arrangements

S. S. Hopwell

Glasgow Rpt

No 17992

GLS287-0146

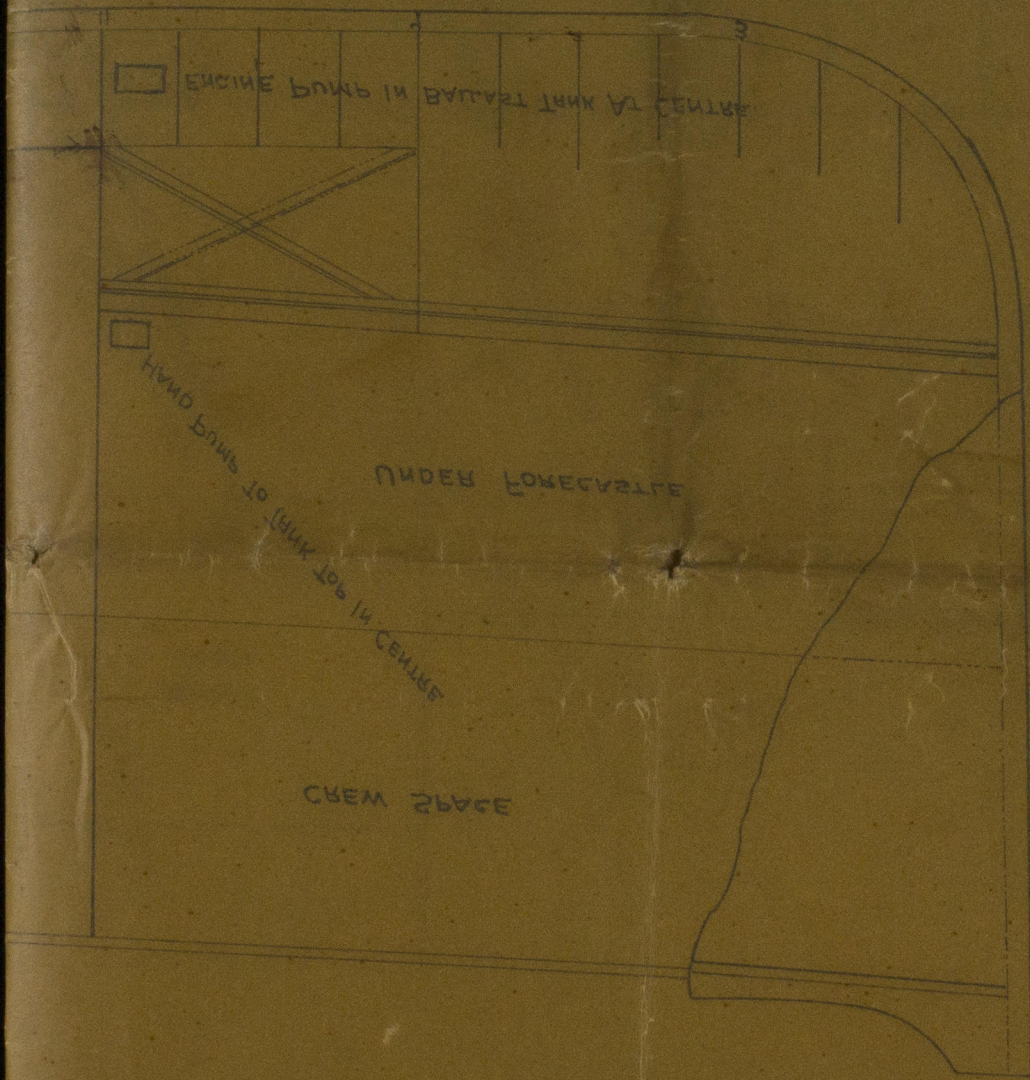

© 2019

Lloyd's Register Foundation