

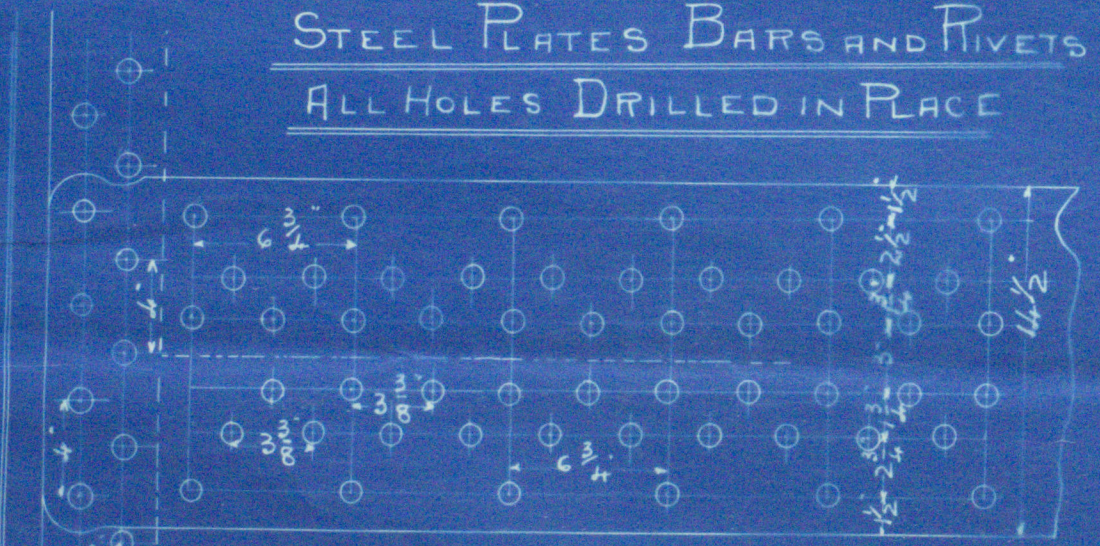
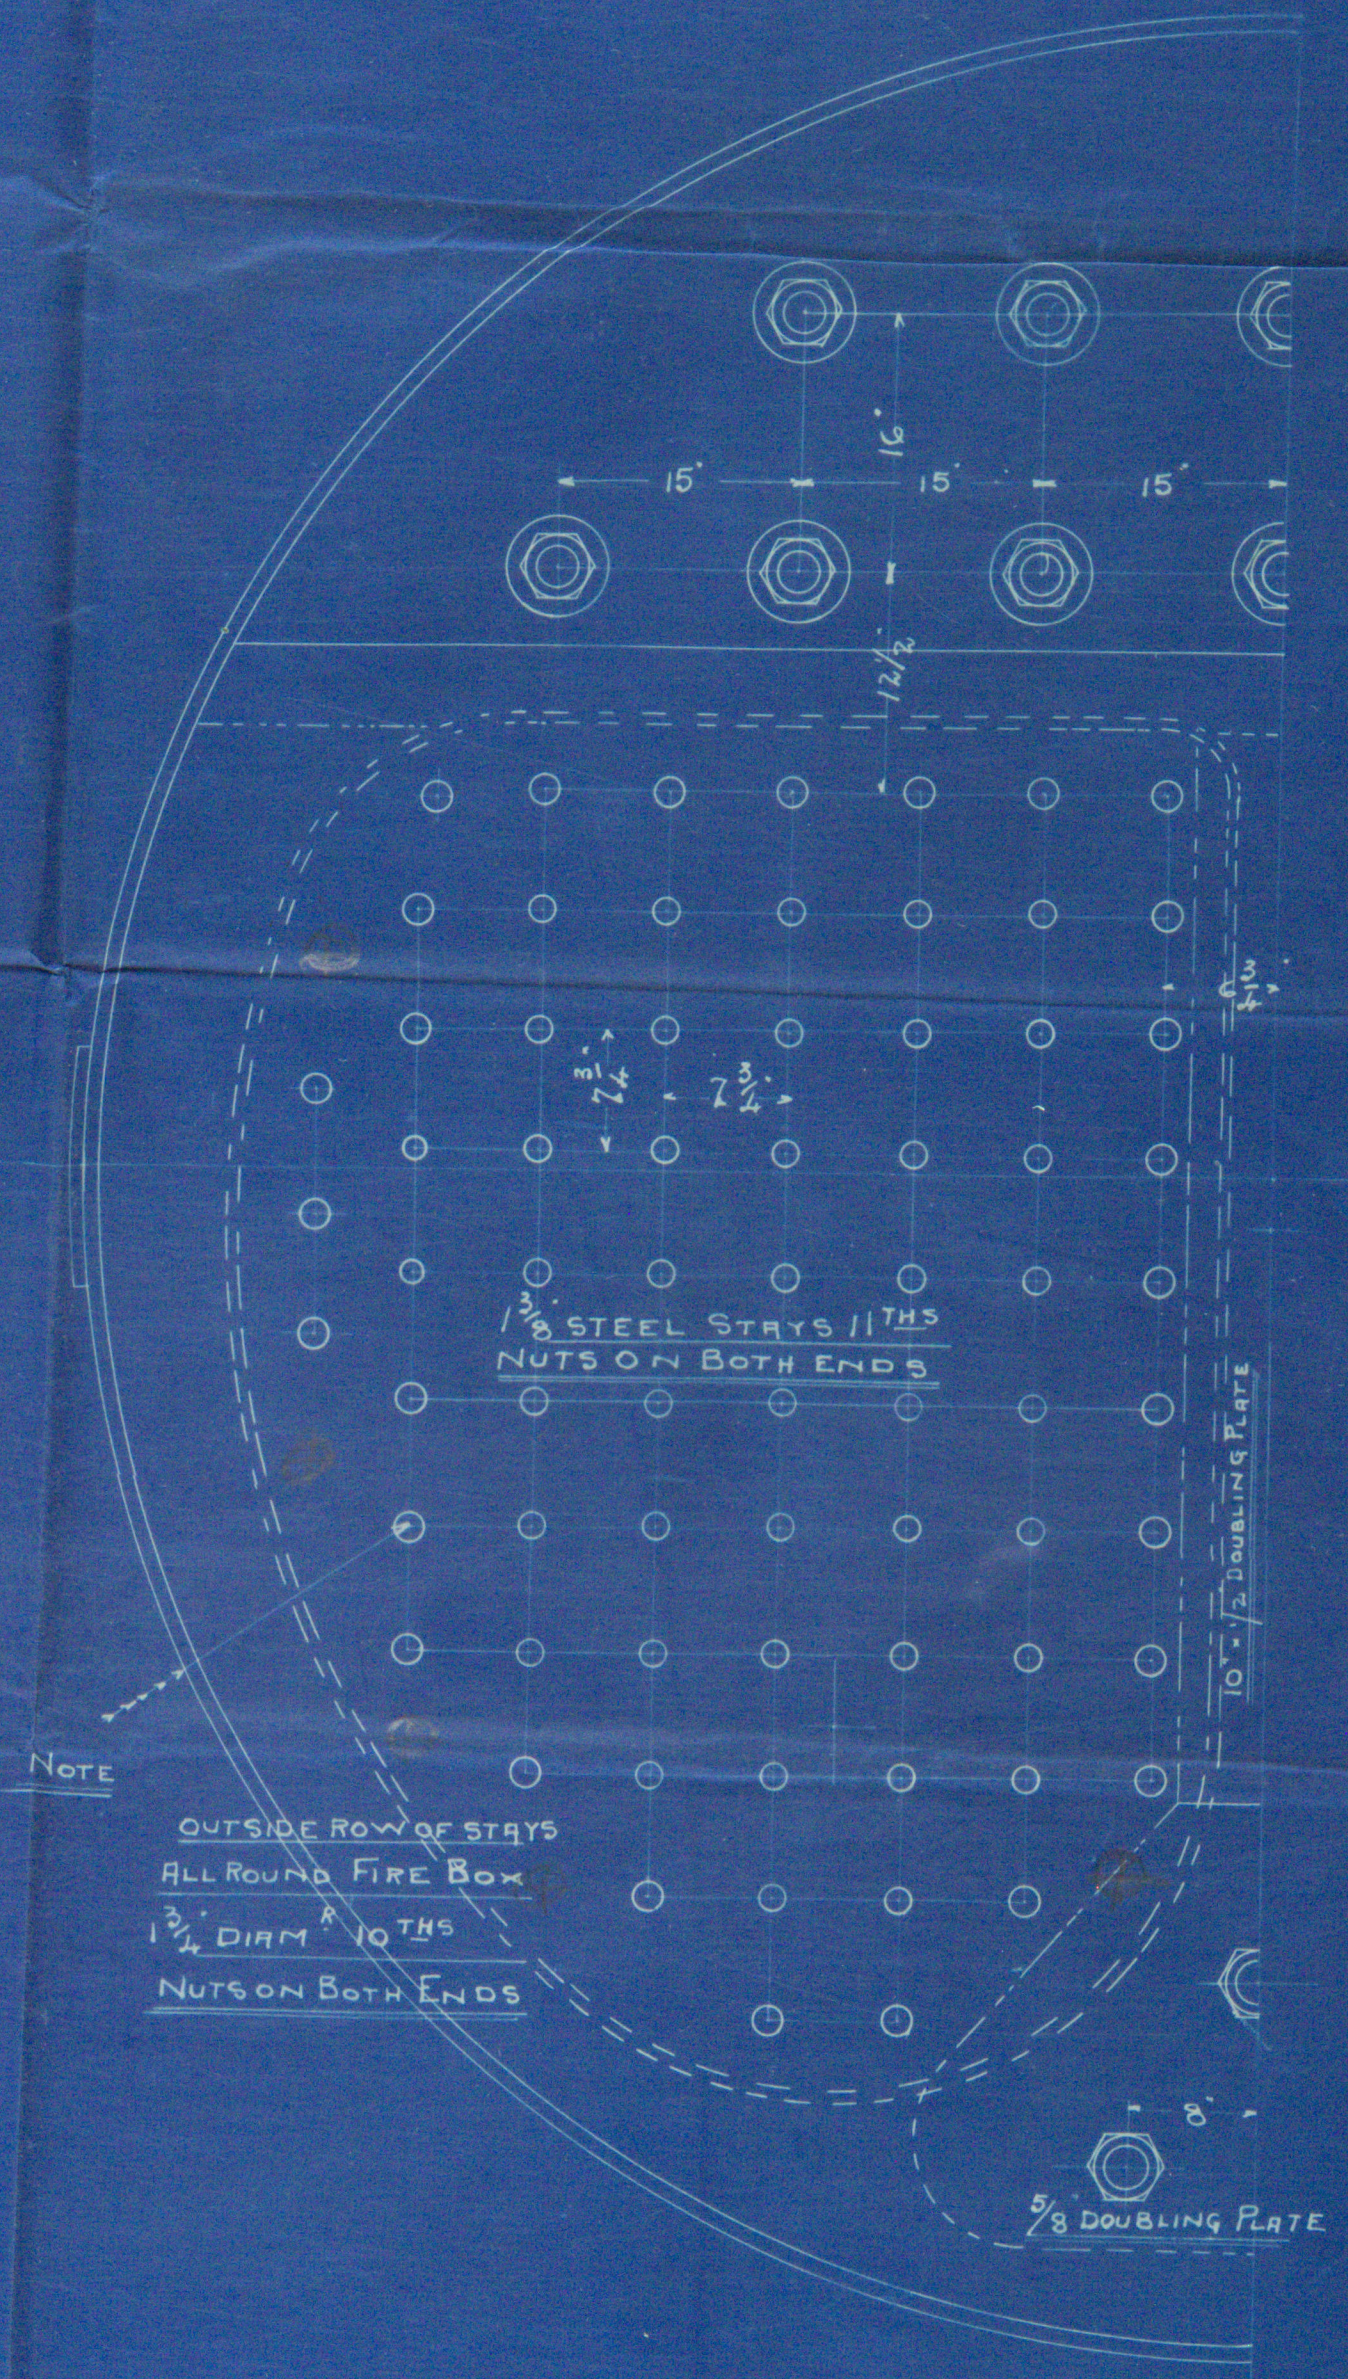


21 9 99

CIRC. SEAMS DOUBLE RIVETED
1" HOLES 4" PITCH 2 1/2" DIA

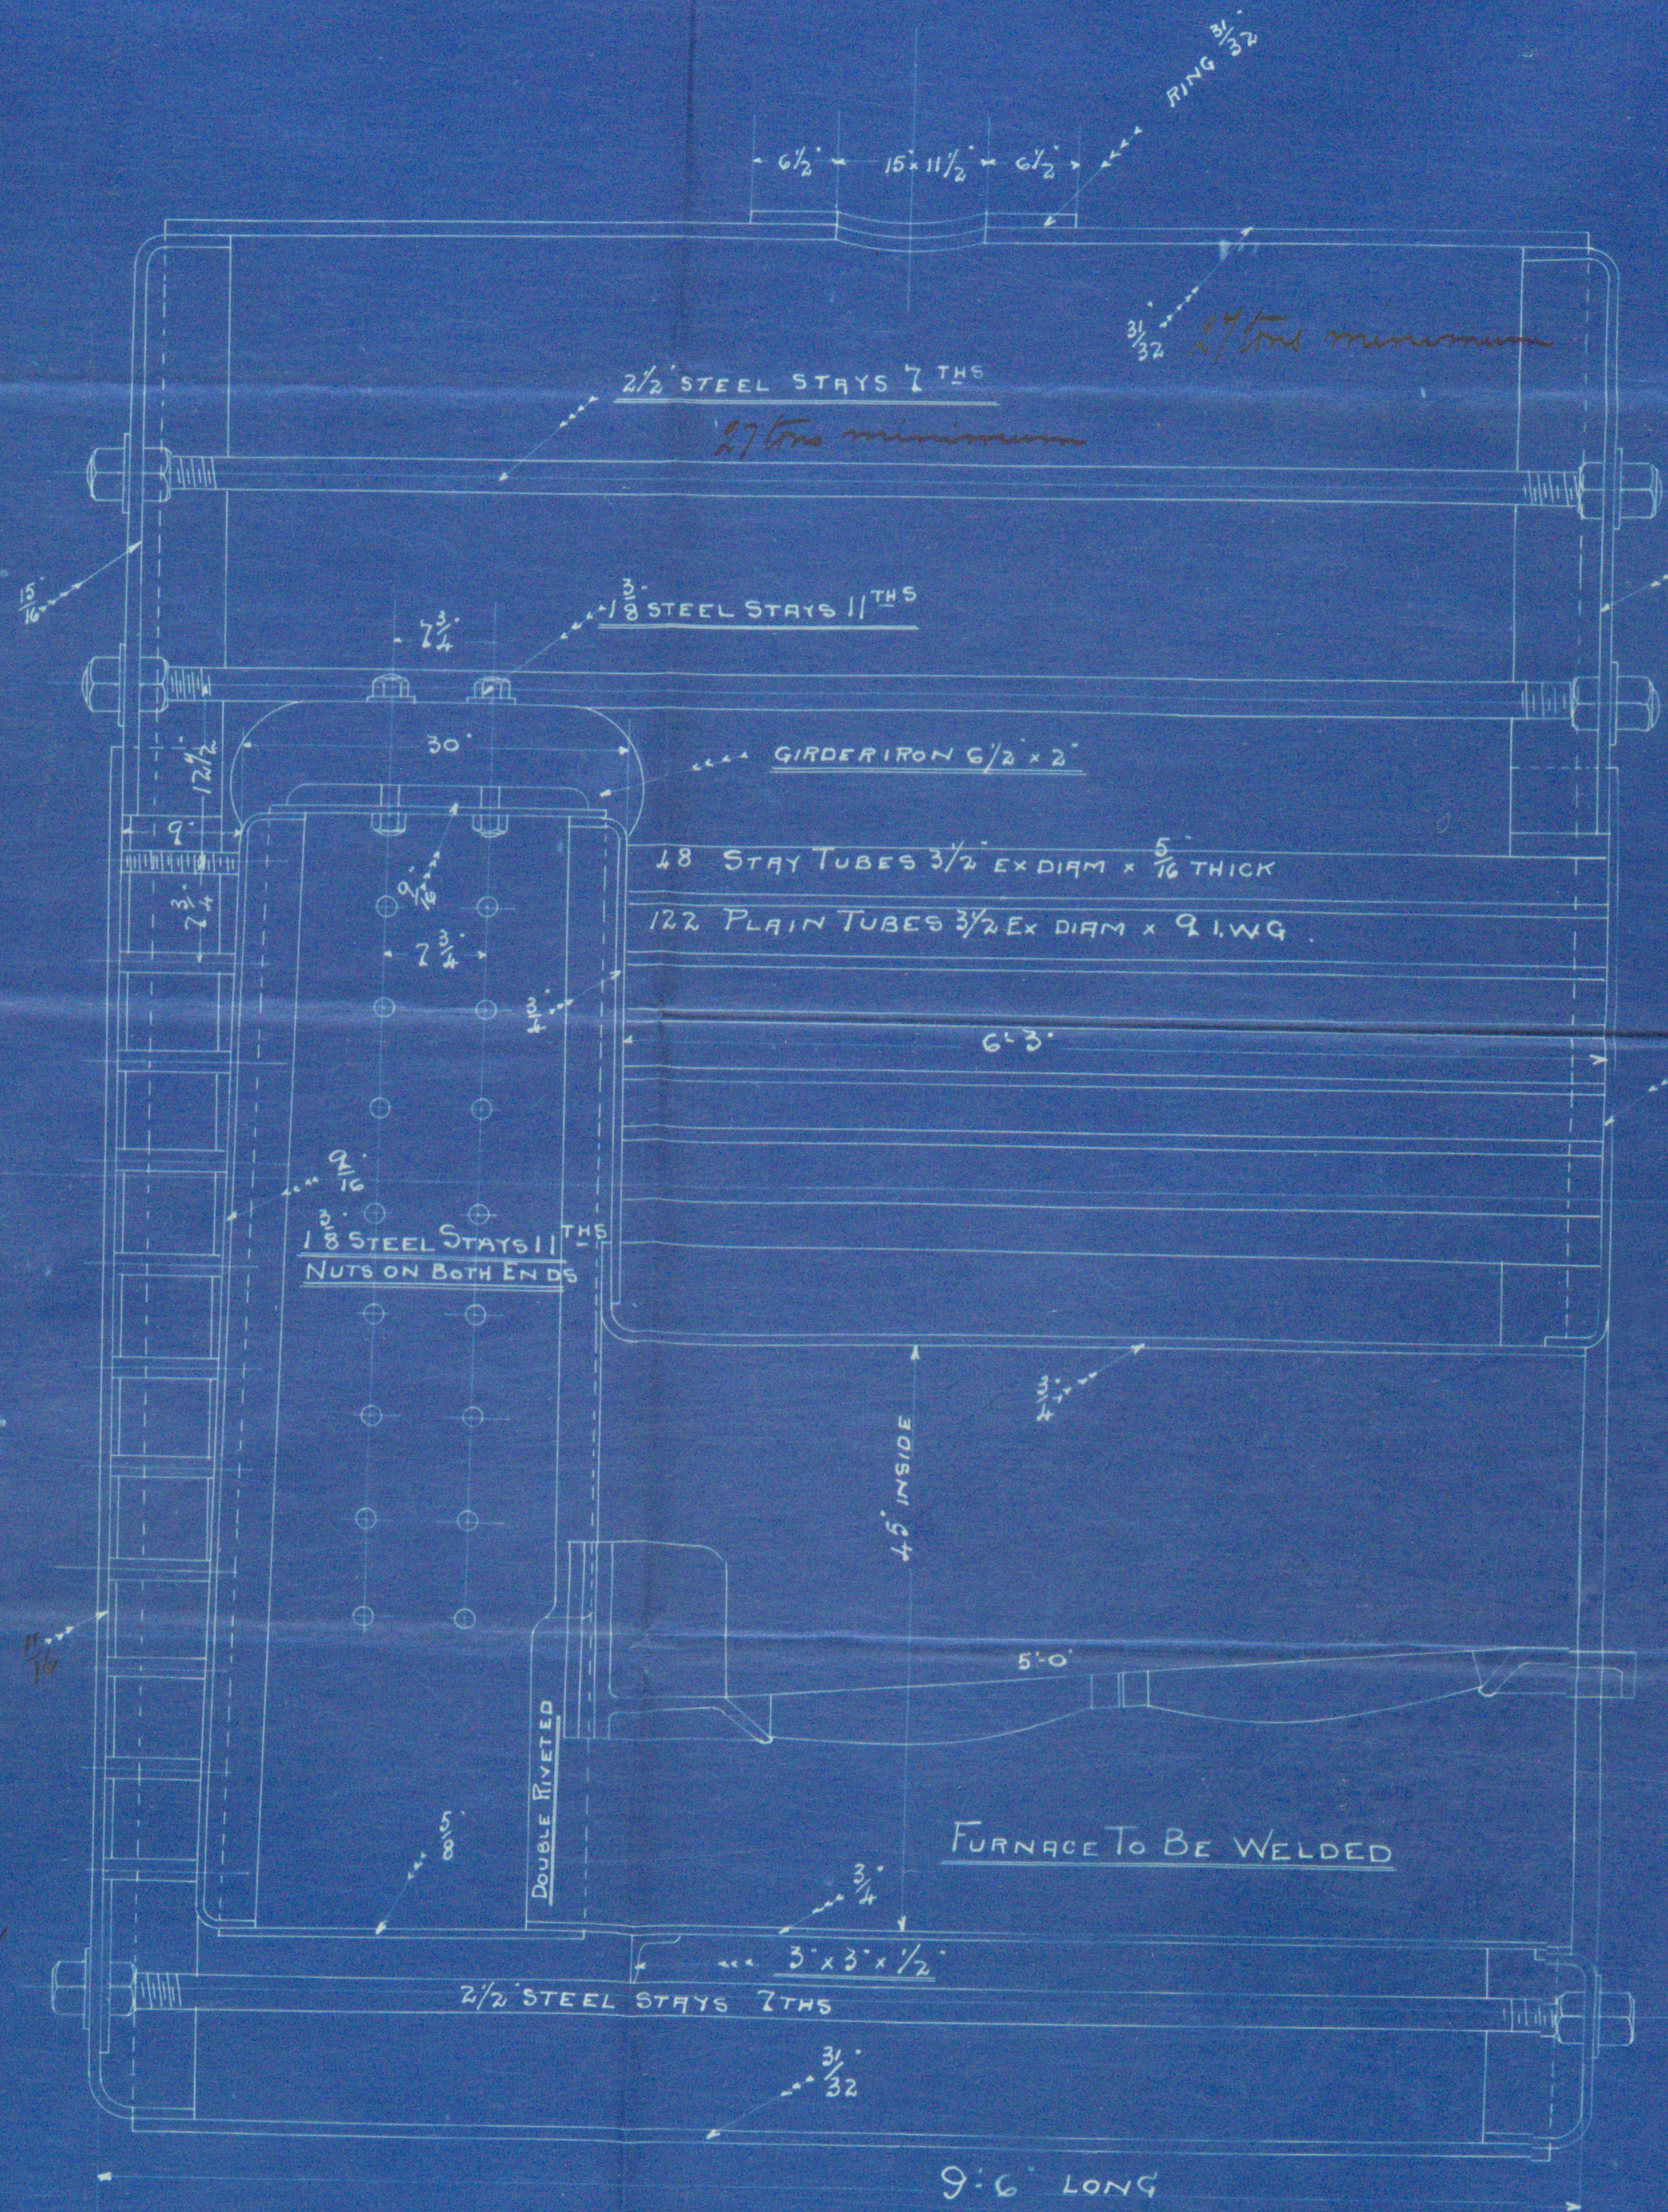

LONG SEAMS BUTT JOINTS DOUBLE STRAPS
1" HOLES 4" PITCH BUTT STRAPS 3/8" THICK

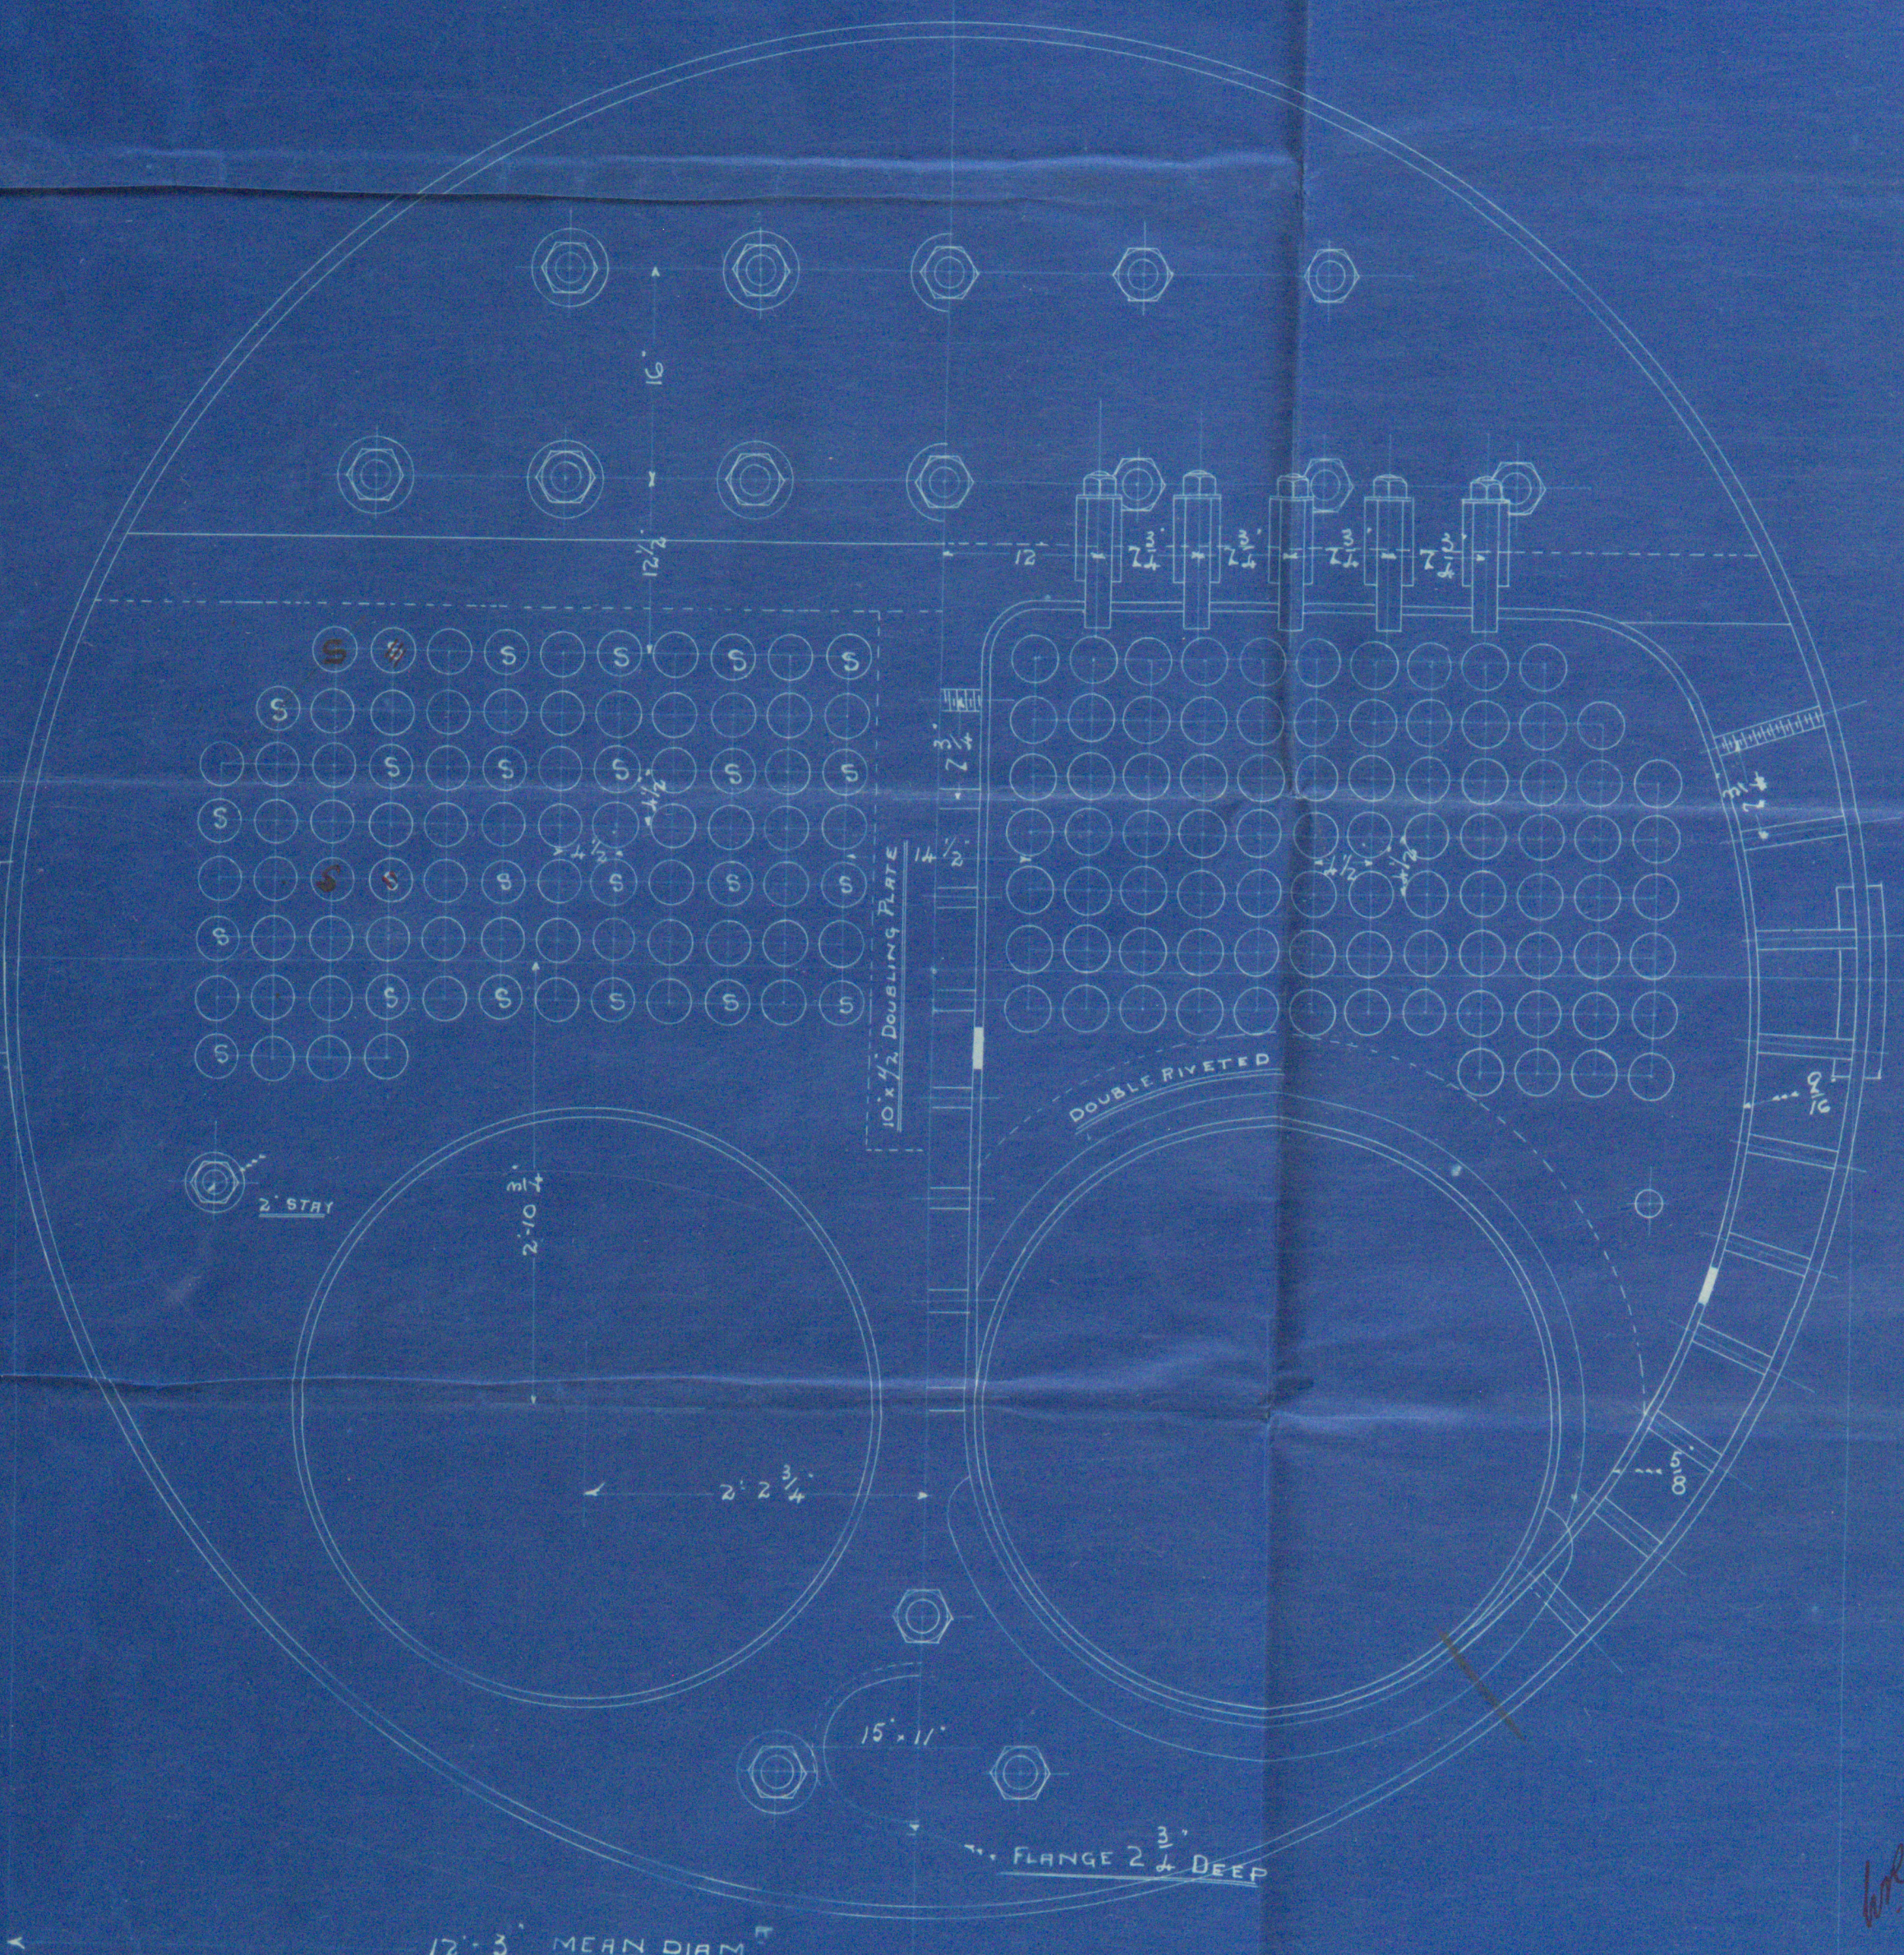

NOTE
OUTSIDE ROW OF STAYS
ALL ROUND FIRE BOX
1 1/2" DIAM 10 THS
NUTS ON BOTH ENDS

BOILER N° 810
WORKING PRESSURE 160 LBS
SCALE 1 INCH = ONE FOOT

TO HAVE LLOYDS CERTIFICATE

21 9 99



Mani Borcia

h. 810

3

- 500 Sup.

Ross & Duncan
for

J Fullerton & Co h. 154 1/2

160 lbs working pressure



s.s. "Hopewell"

Glasgow Report No. 17992

66287-0149



© 2019

Lloyd's Register
Foundation