

EQUIPMENT

ANCHOR 12 cwt EX STOCK
1 do 11
75 fms 12" S L CHAIN
60 fms 6" HAWSER
60 fms 3" Warps

MIDSHIP SECTION

S.T. King Alfred. N^o 3.

DIMENSIONS

HALF MOULDED BREADTH 10' 4"
DEPTH FROM TOP OF KEEL 12' 0"
HALF MIDSHIP GIRTH 17' 9" 17' 9"
LENGTHS PER RULE 1011'


NUMERALS

10' 11" 12' 0" 17' 9" = 110' 3"
10' 11" 12' 0" 17' 9" = 1191' 2"

PROPORTIONS

1011 ÷ 12' 0" = 8' 6"
1011 ÷ 21' 0" = 4' 9"

SCALE $\frac{1}{2}$ " = ONE FOOT.

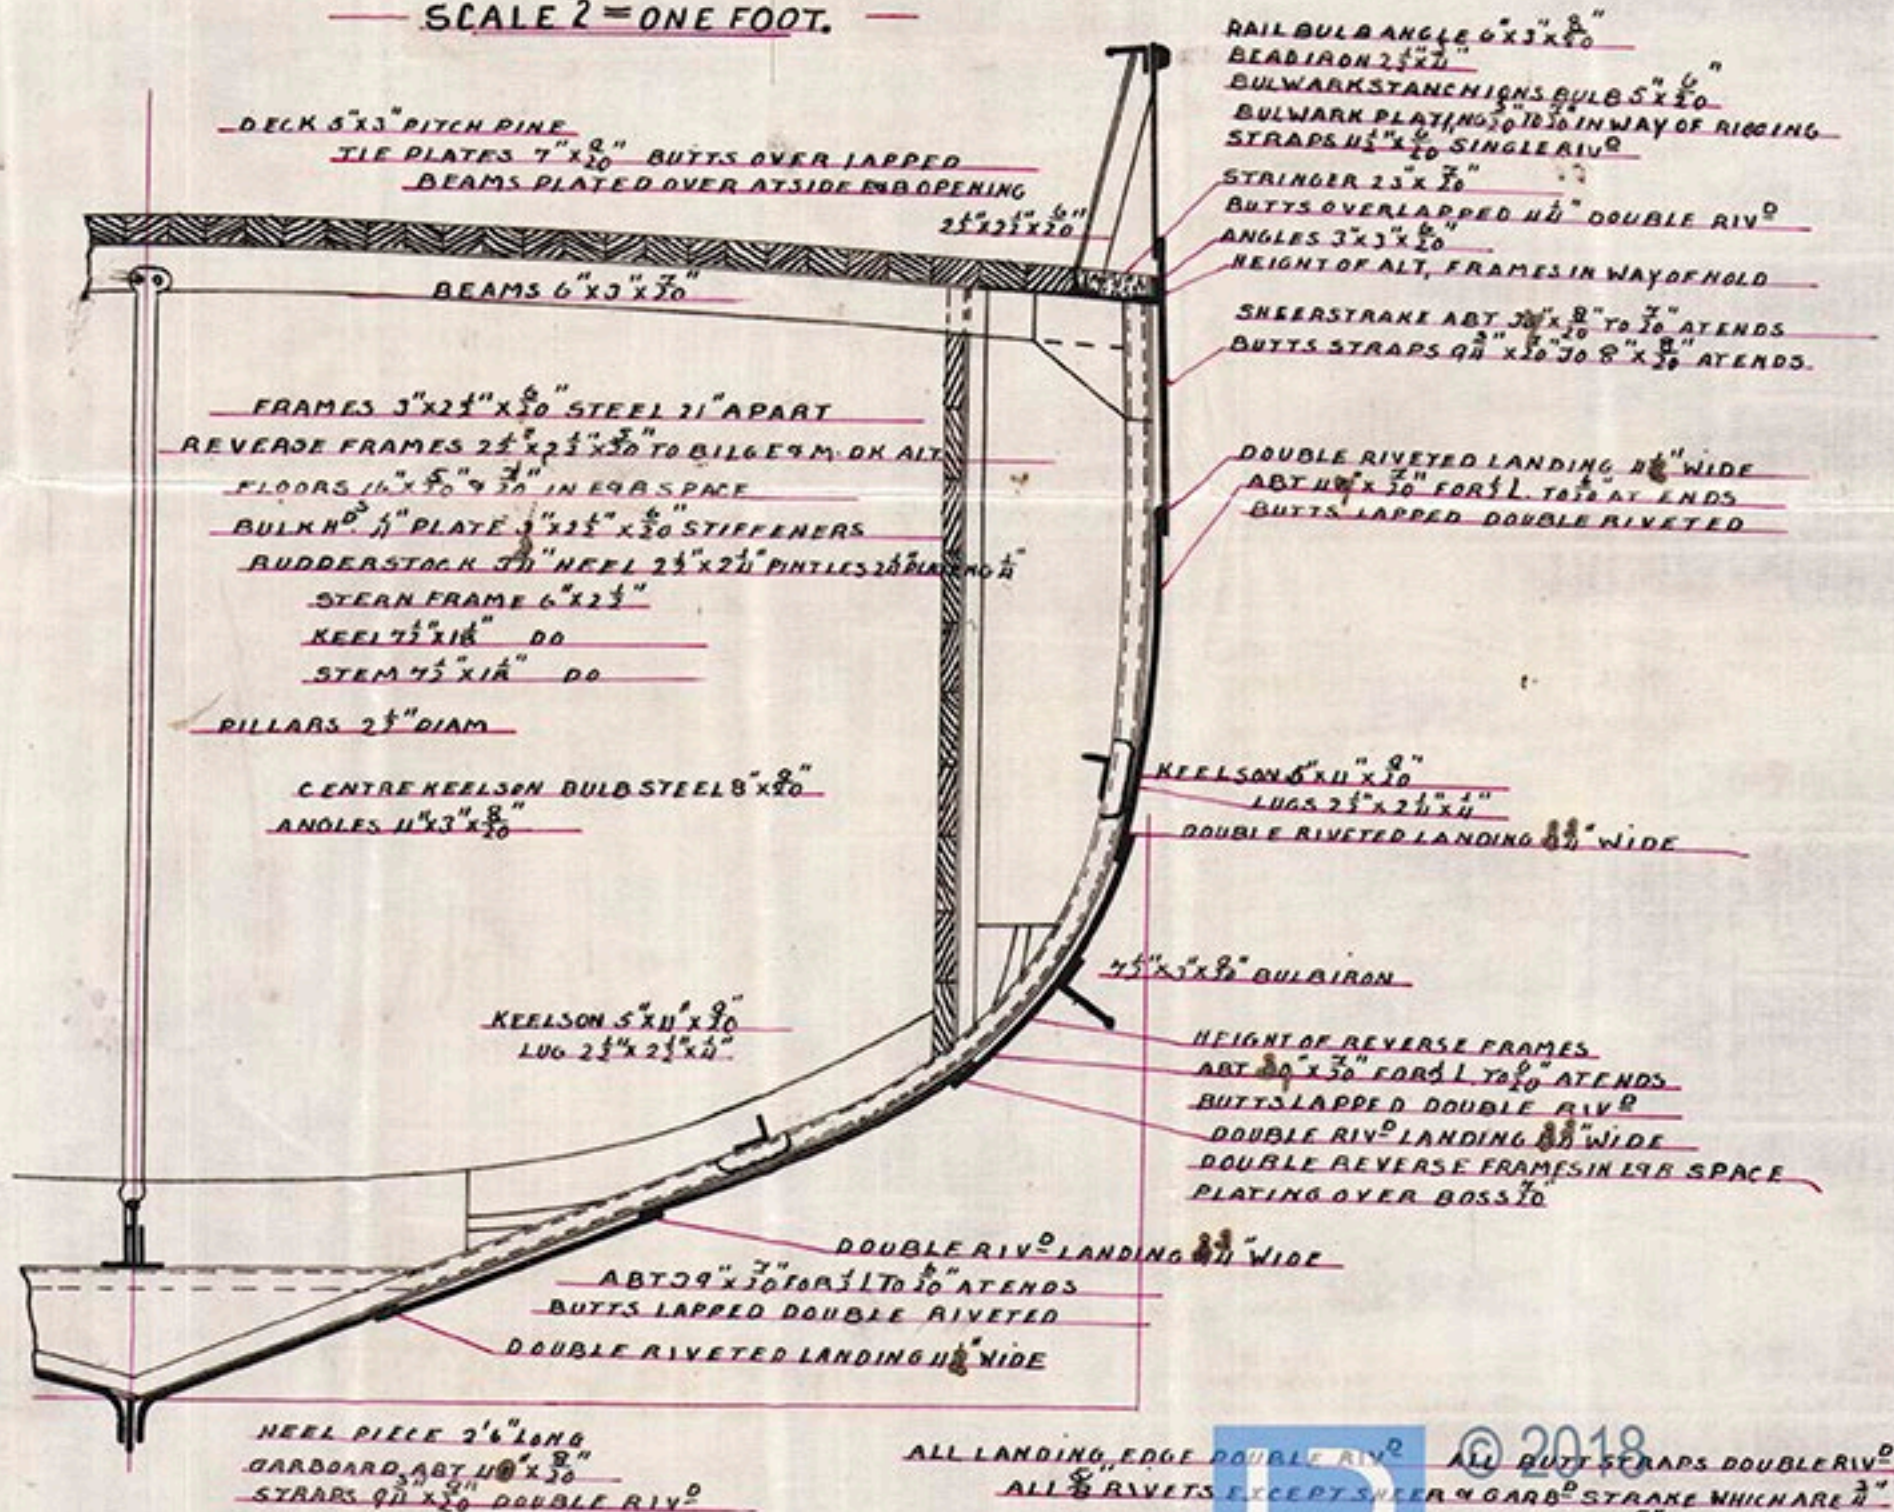

ALL LANDING, EDGE DOUBLE RIV^d ALL BUTT STRAPS DOUBLE RIV^d
ALL 8" RIVETS EXCEPT SHEER & GARD^d STRAKE WHICH ARE 3"
TOP EDGE OF SHEER SINGLE RIVETED 5" RIVETS