


Profile :- Schofield, Hagerup & Doughty L^{ts} & No 6
 S/s King Edgar Grimby Report No 347

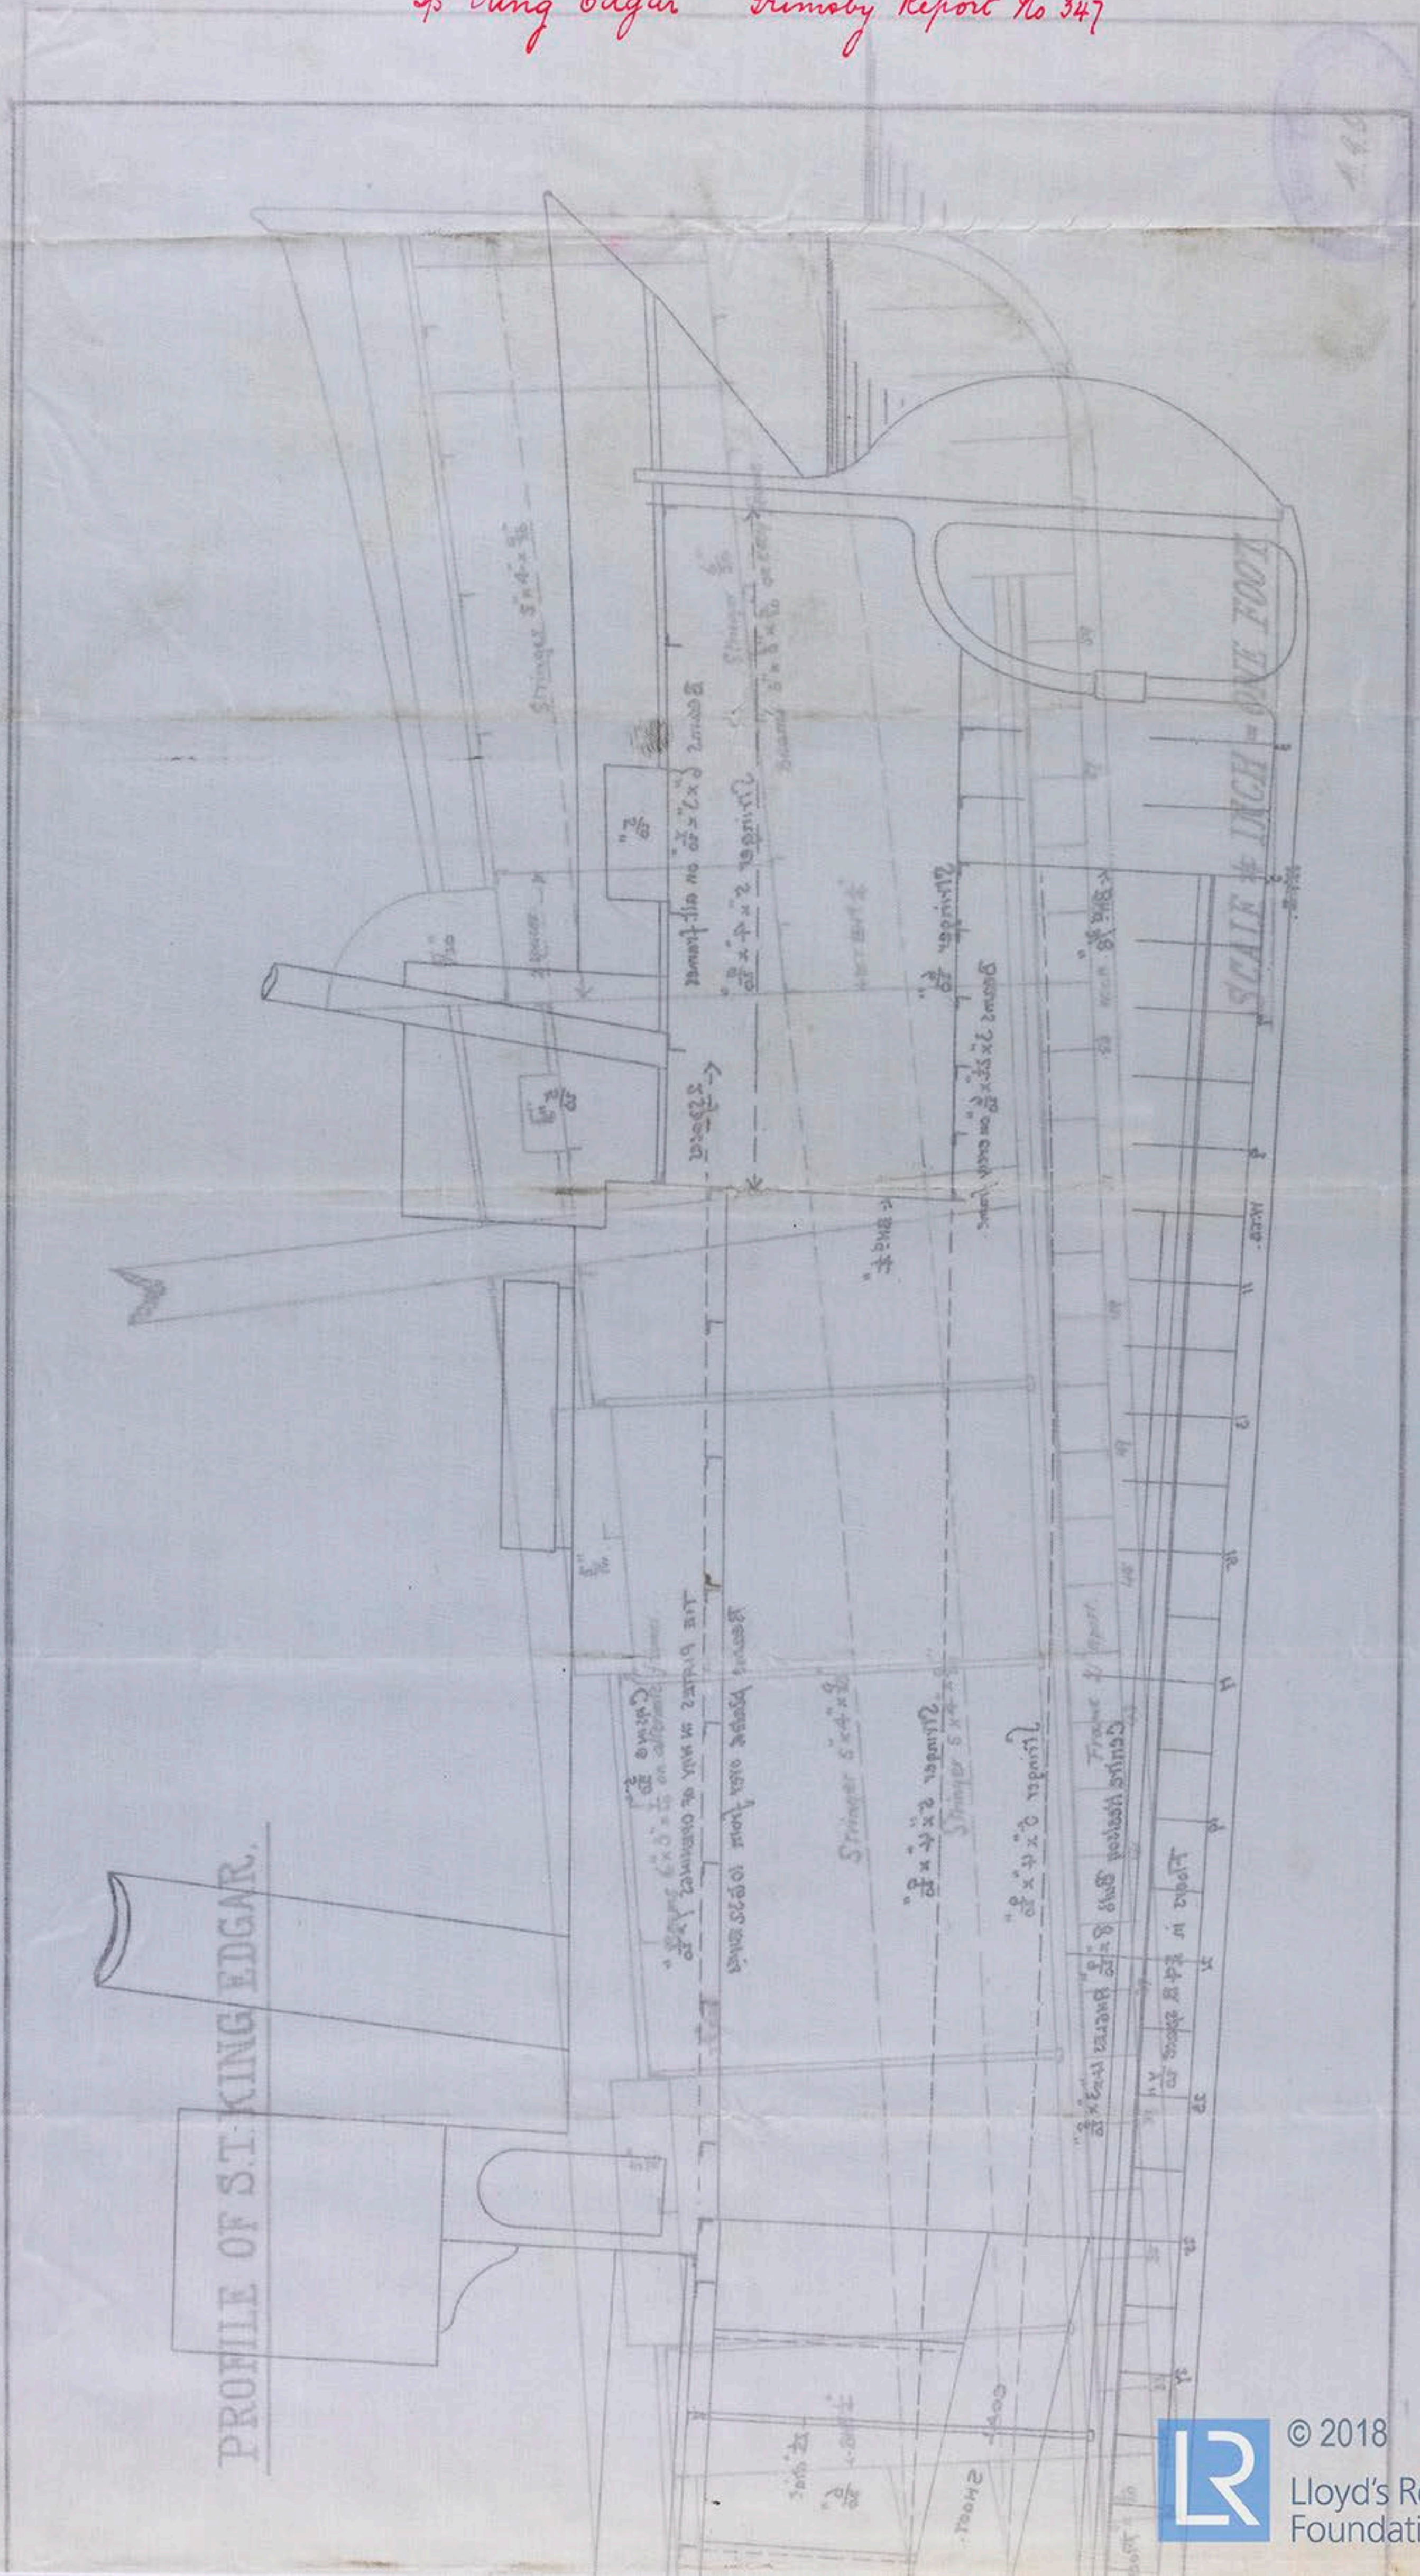

GMS 357/59



© 2018
 Lloyd's Register
 Foundation