

N^o 7-15 MIDSHIP SECTION



DIMENSIONS. HALF MID-BREADTH 10-43 DEPTH FROM TOP OF KEEL 12-08 HALF MID-GIRTH 17-83
LENGTH AS PER RULE 103-75. CLASS 100 91. 110783.

NUMERALS $10-43 + 12-08 + 17-83 = 40-34$ THIRTSHIP. $10-43 + 12-08 + 17-83 \times 103-75 = 4195-27$

PROPORTIONS $103-75 \div 12-08 = 8-58$ $103-75 \div 20-86 = 4-97$.

SCALE $\frac{1}{2}$ " = ONE FOOT.

DIMENSIONS 103-9" x 21-0" x 11-7"

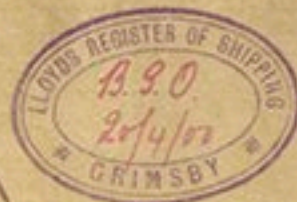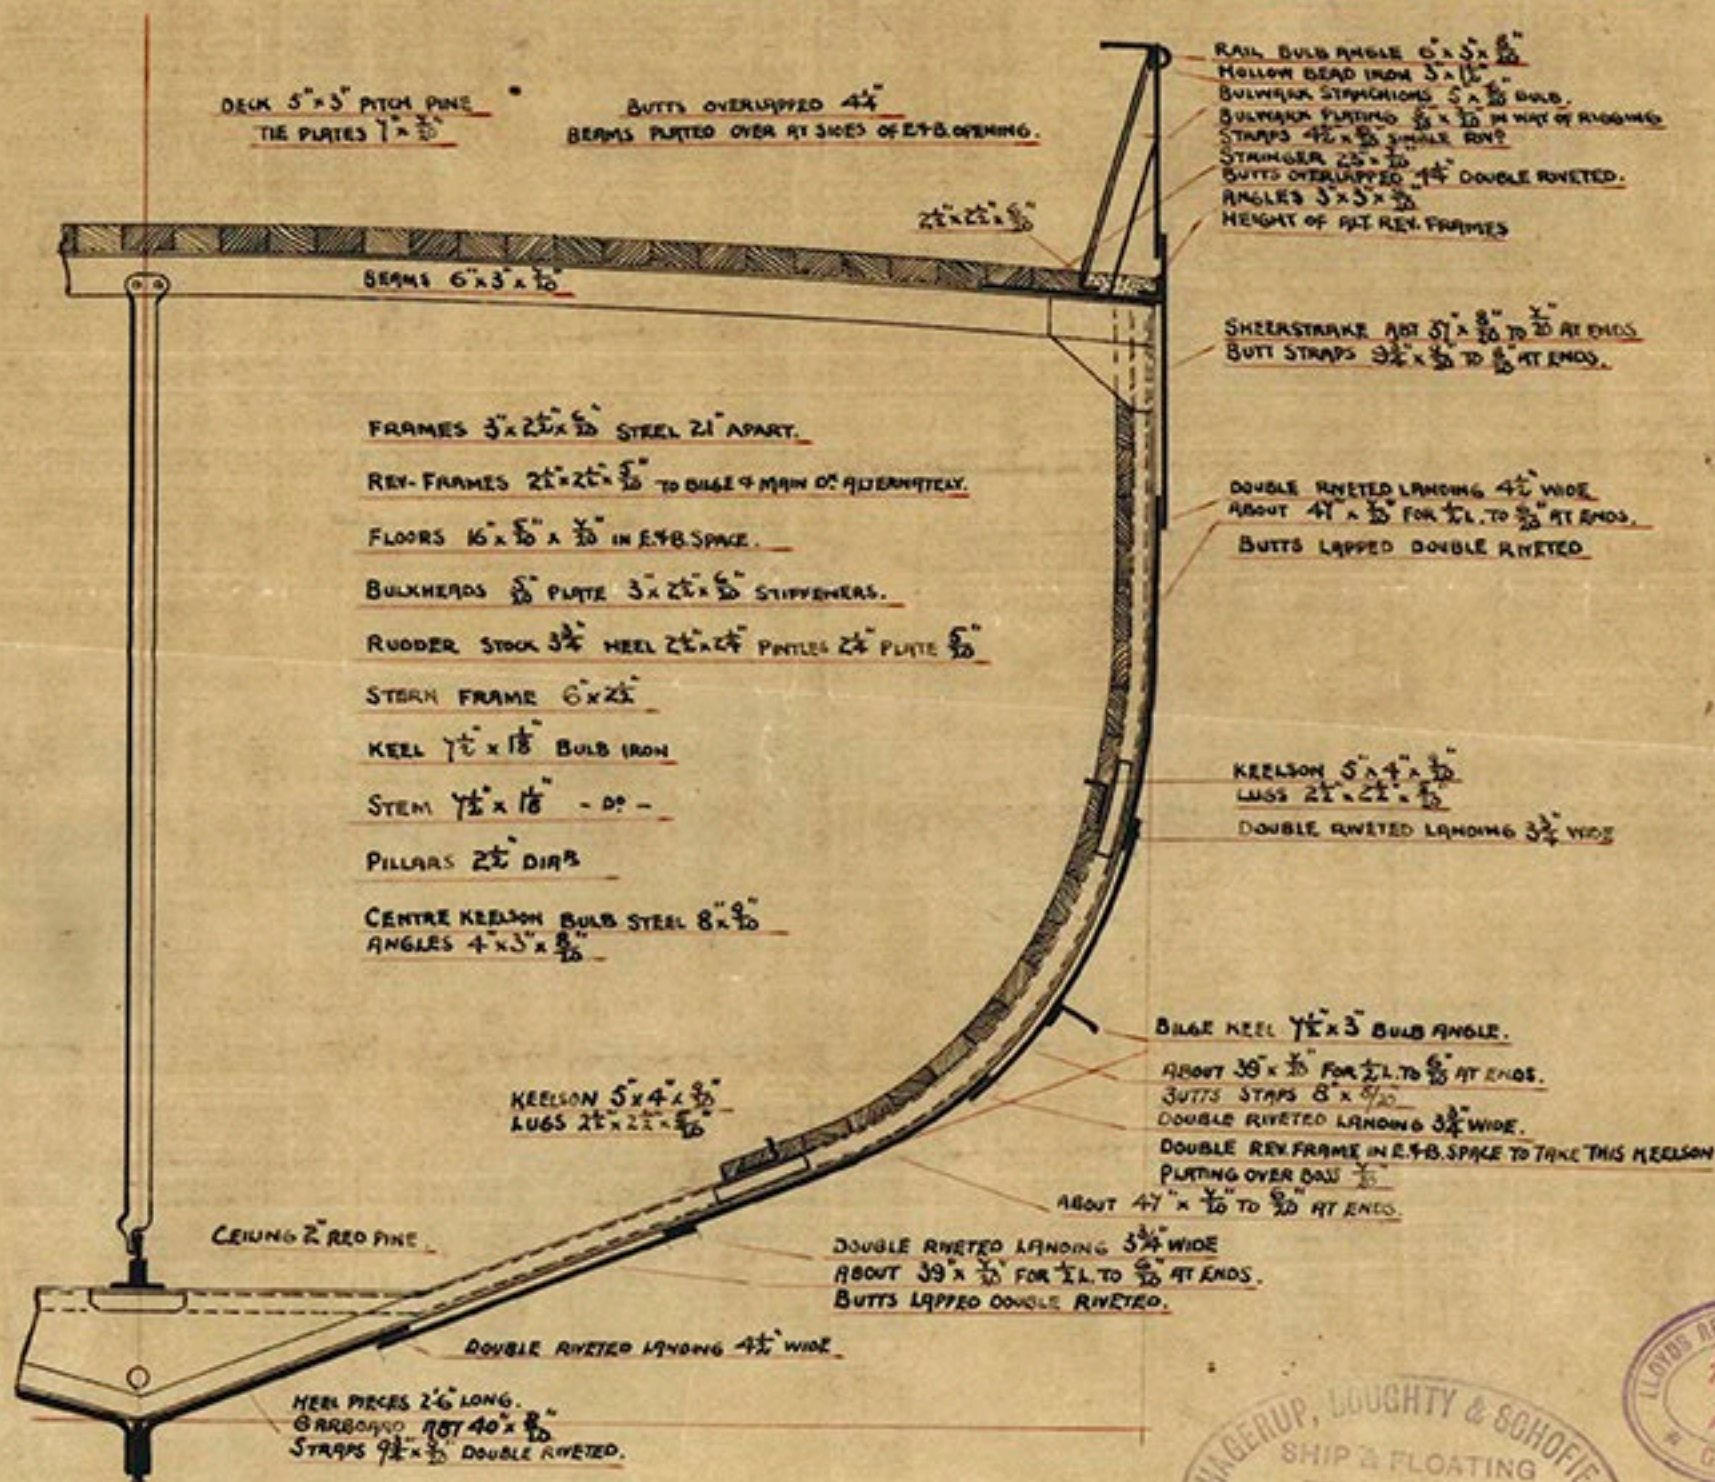

© 2018

Lloyd's Register Foundation

Midship Section
 of "King William"
 Schofield, Hagerup & Doughty
 of No 7
 Grimsby Report No 506

NO 1-12 MIDSHIP SECTION



DIMENSIONS. HALF MID-BREADTH 10.43 DEPTH FROM TOP OF KEEL 15.08 HALF MID-GIRTH 11.83
 LENGTH 100 FT. 10.43

NUMBERS 10.43 + 15.08 + 11.83 = 40.34 THUS 10.43 + 15.08 + 11.83 = 40.34

PROPORTIONS 10.43 ÷ 15.08 = 8.28 10.43 ÷ 11.83 = 4.41

DIMENSIONS 10.43 x 15.08 x 11.83

SCALE 1" = ONE FOOT

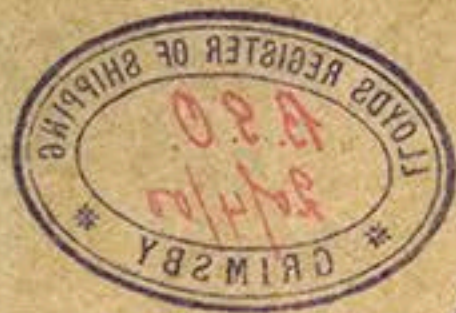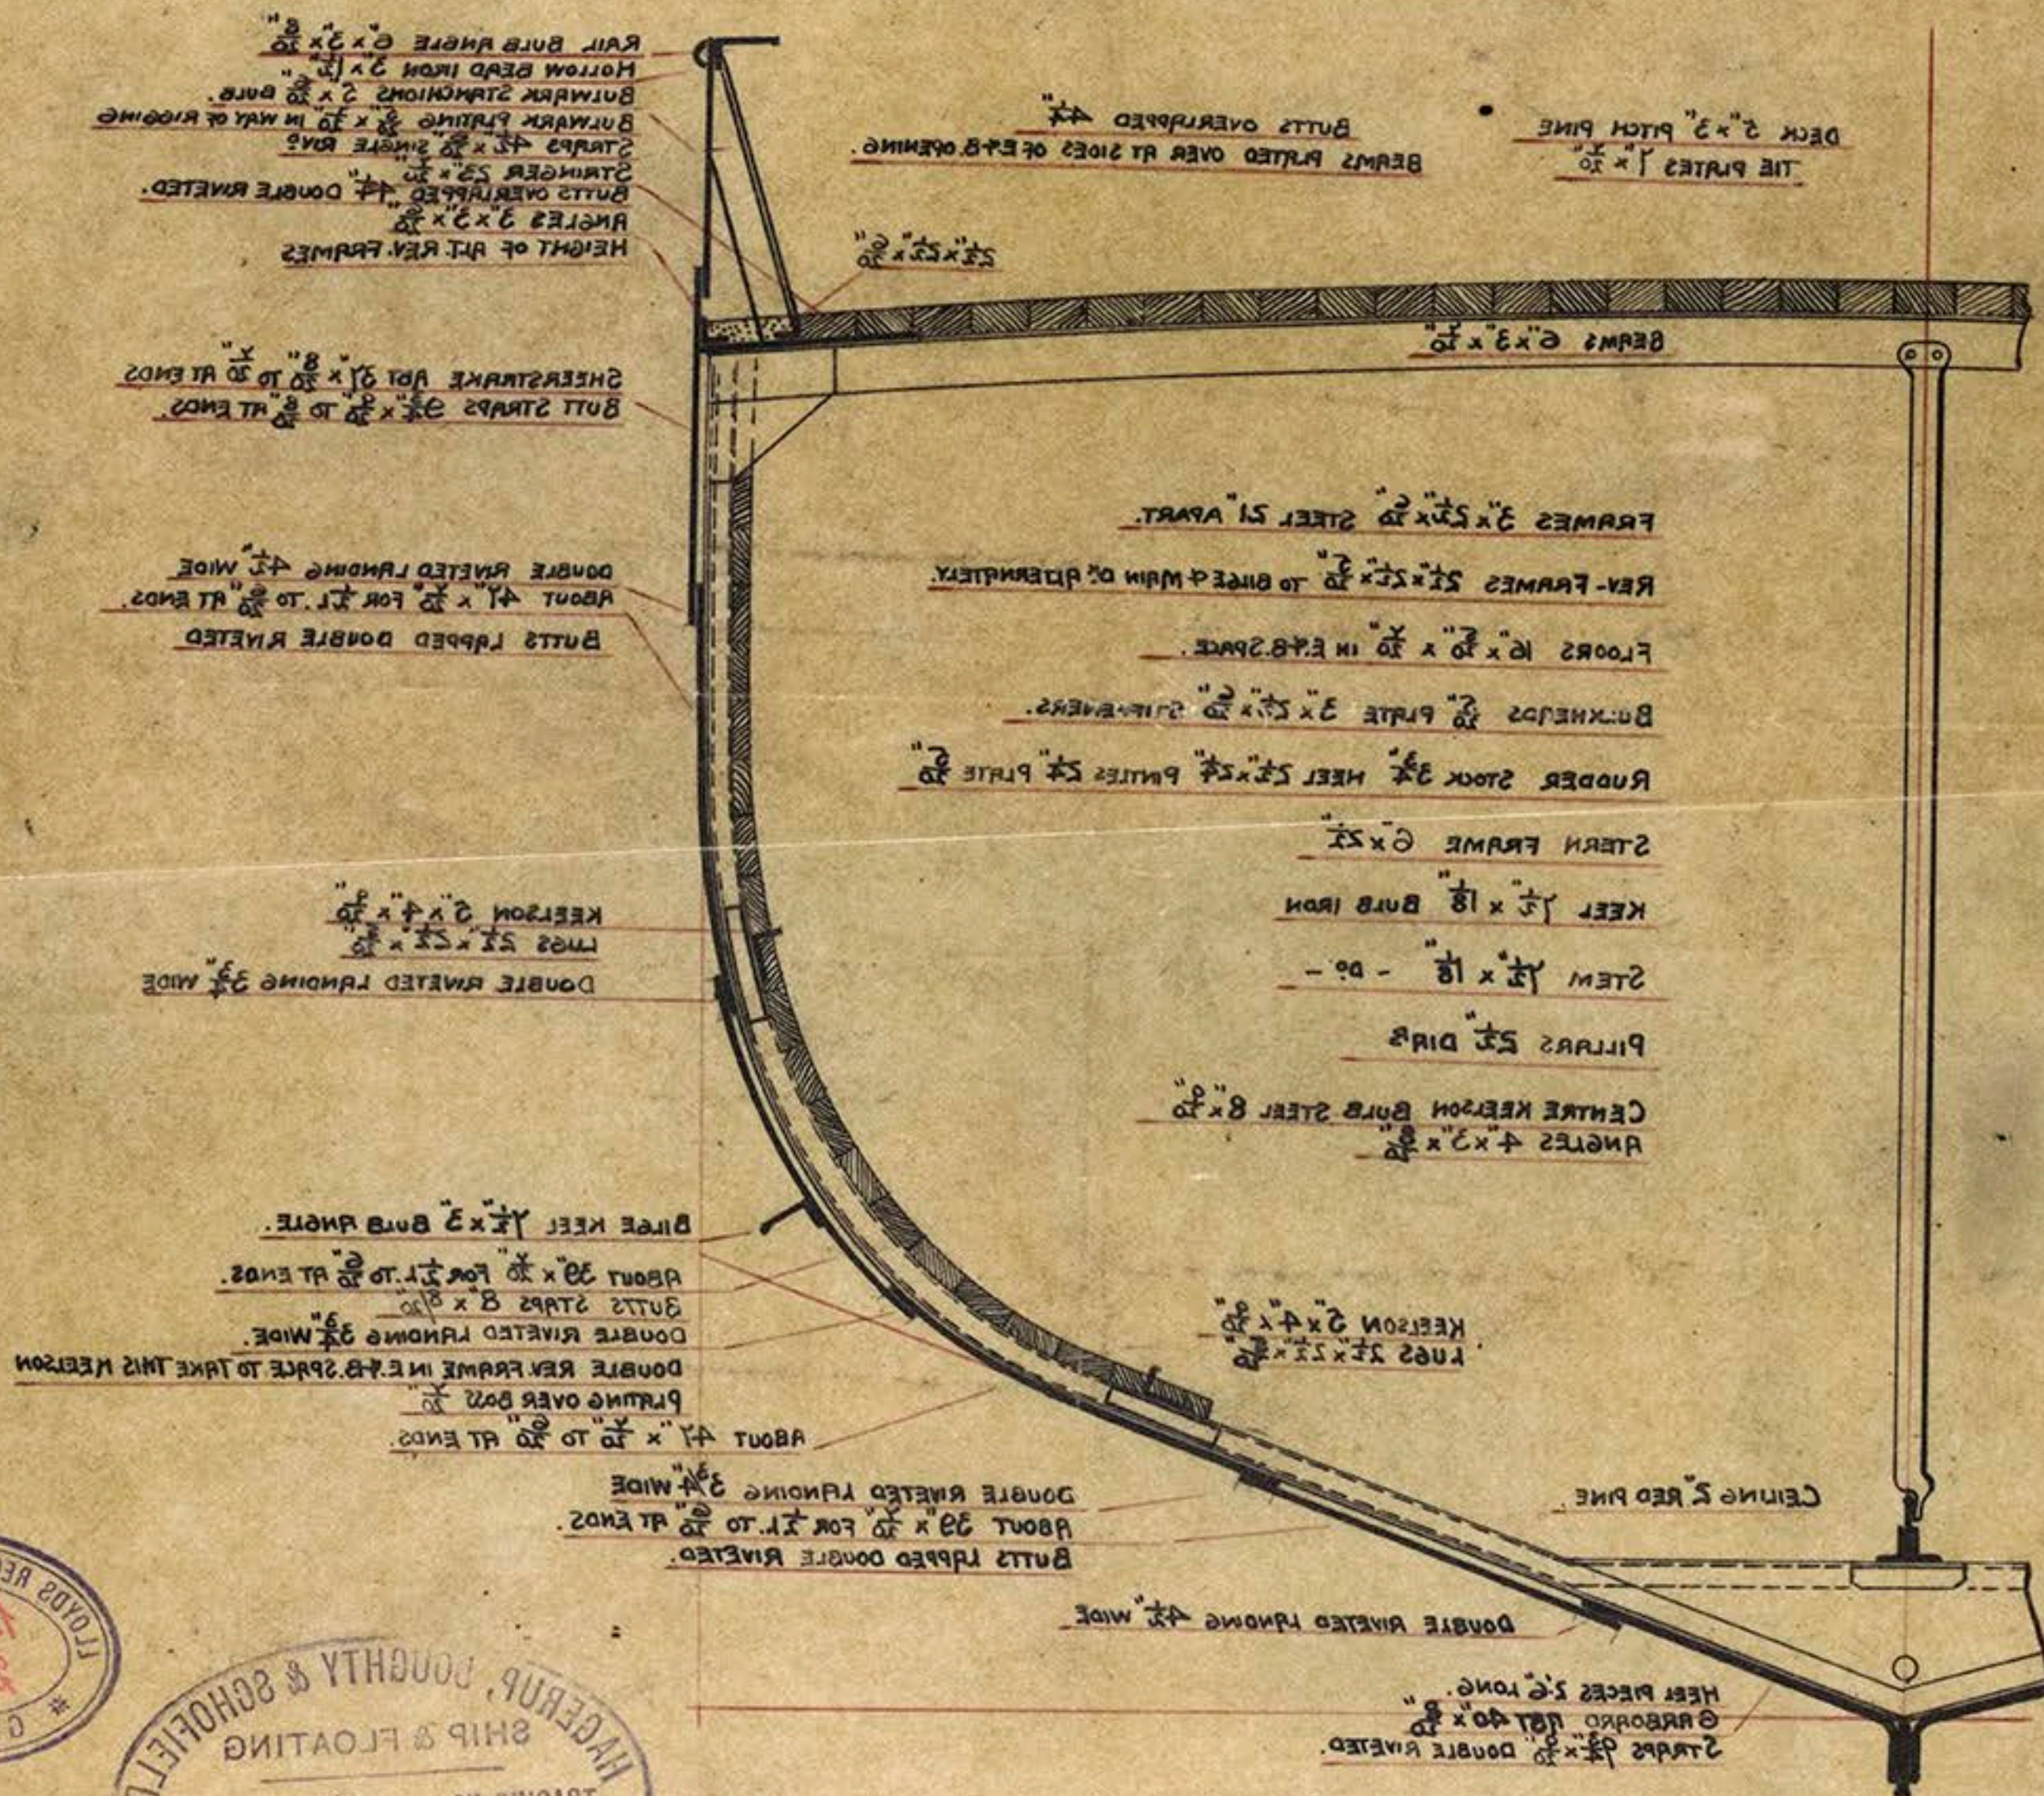

Approved
 22/4/80