



S/S KING RICHARD.

MIDSHIP SECTION

STEEL SCREW TRAWLERS.
TO CLASS 100A1 LLOYDS.

SCALE $\frac{1}{2}$ " = ONE FOOT.

DIMENSIONS

HALF MOULDED BREADTH	10.43
DEPTH FROM TOP OF KEEL	12.08
HALF MIDSHIP GIRTH	17.83
LENGTH AS PER RULE	103.75

NUMERALS


$$10.43 + 12.08 + 17.83 = 40.34$$

$$10.43 + 12.08 + 17.83 \times 103.75 = 4186.27$$

PROPORTIONS

$$103.75 \div 12.08 = 8.58$$

$$103.75 \div 40.34 = 2.57$$

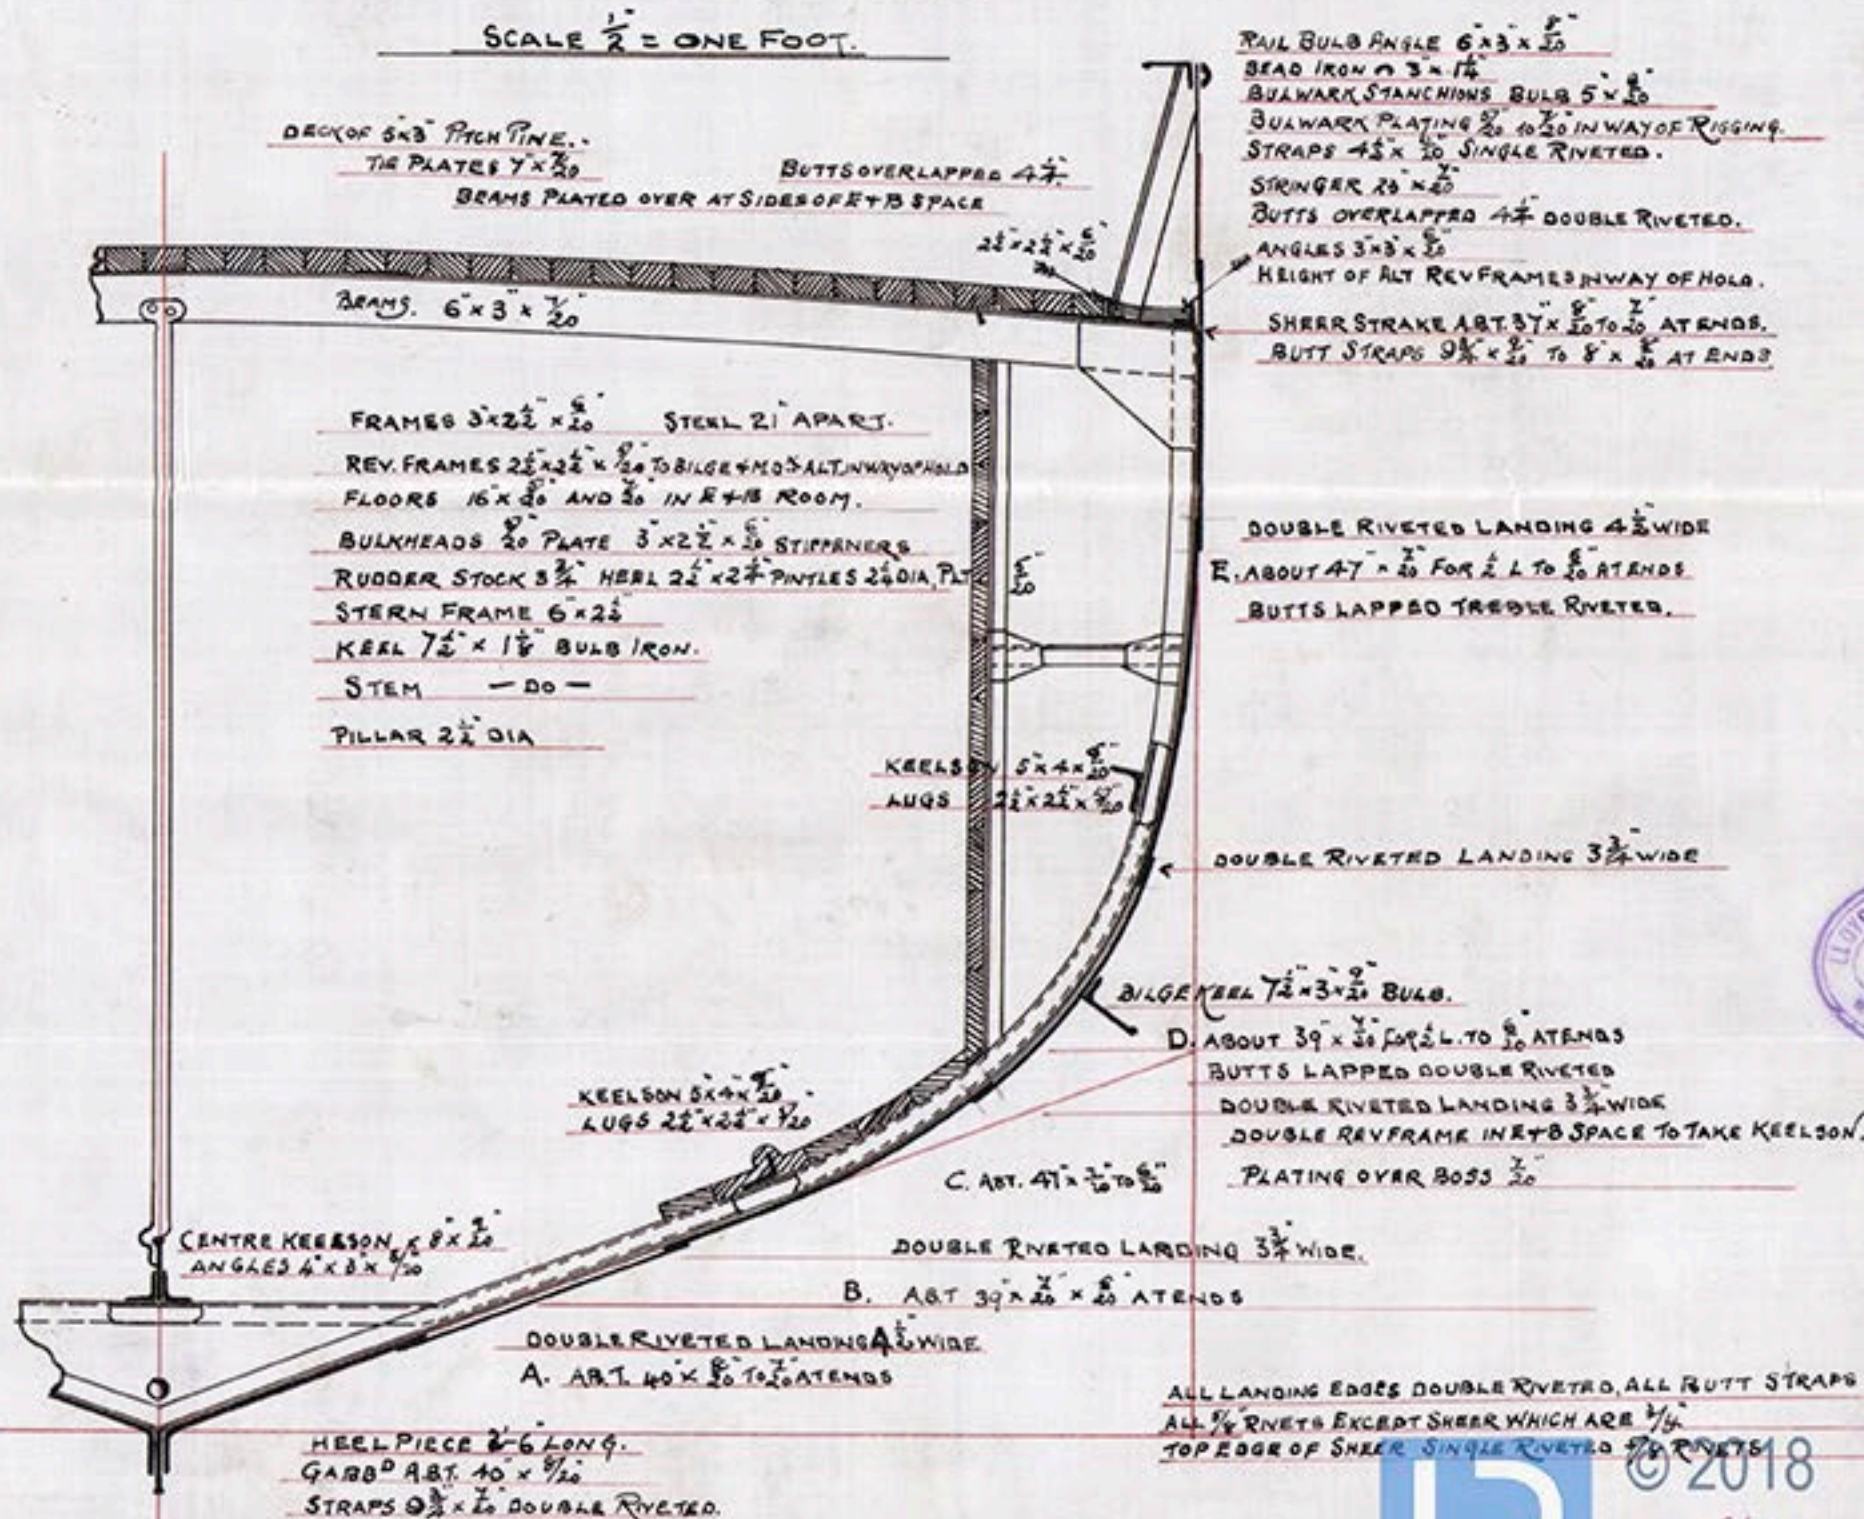

© 2018
Lloyd's Register
Foundation

