

N^o 1-15.

S/S KING

EDWARD.

Midship Section.

STEEL SCREW TRAWLERS

TO CLASS 100 A.LLOYDS

SCALE $\frac{1}{2}$ = ONE FOOT.

DIMENSIONS


HALF MOULDED BREADTH	10' 4 3/4"
DEPTH FROM TOP OF KEEL	10' 0 1/2"
1/2 MIDSHIP GIRTH	17' 8 1/2"
LENGTH	103' 7 1/2"

NUMERALS

10' 4 3/4" + 10' 0 1/2" + 17' 8 1/2"	= 38' 0 1/2"
10' 4 3/4" + 10' 0 1/2" + 17' 8 1/2" X 103' 7 1/2"	= 8195' 2 1/2"

PROPORTIONS

103' 7 1/2" + 12' 0 1/2"	= 115' 7 1/2"
103' 7 1/2" + 20' 0 1/2"	= 123' 7 1/2"

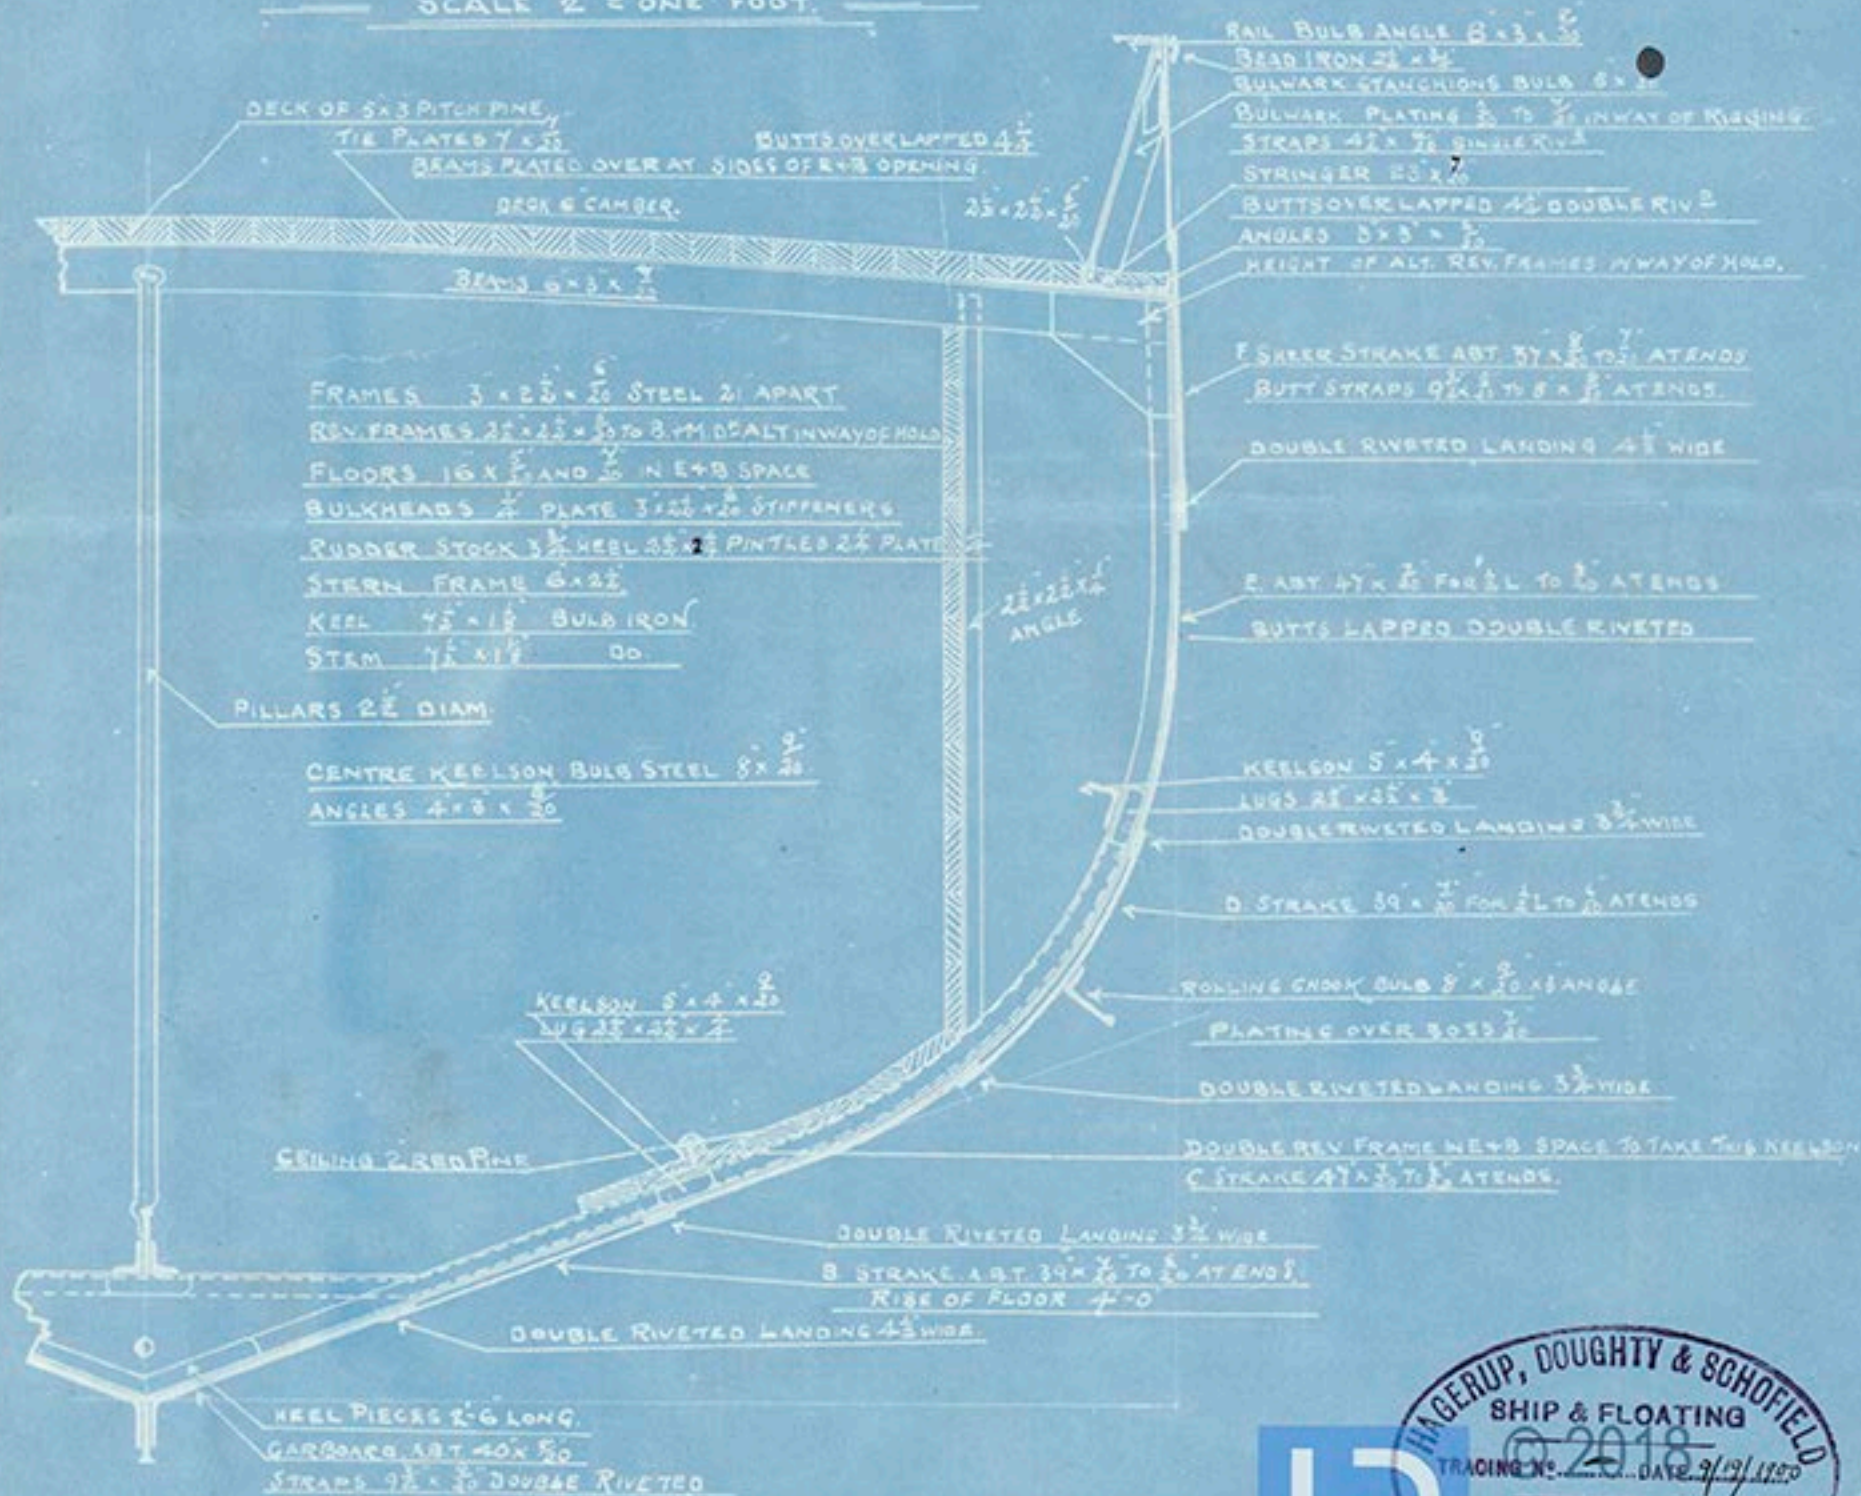

Approved 25/4/98



Lloyd's Register
Foundation

Midship Section
Hagerup, Doughty & Schofield & Co.
S/S "No 12"
S/S "King Edward"
Grimsby Report No. 774



© 2018

Lloyd's Register
Foundation

GMS 357/159