




S/S KING EDWARD.

PROFILE OF STEEL STEAM TRAWLER

LENGTH 104'-0" 21'-0" DEPTH 16'-0"

SCALE 1/2" = 1'

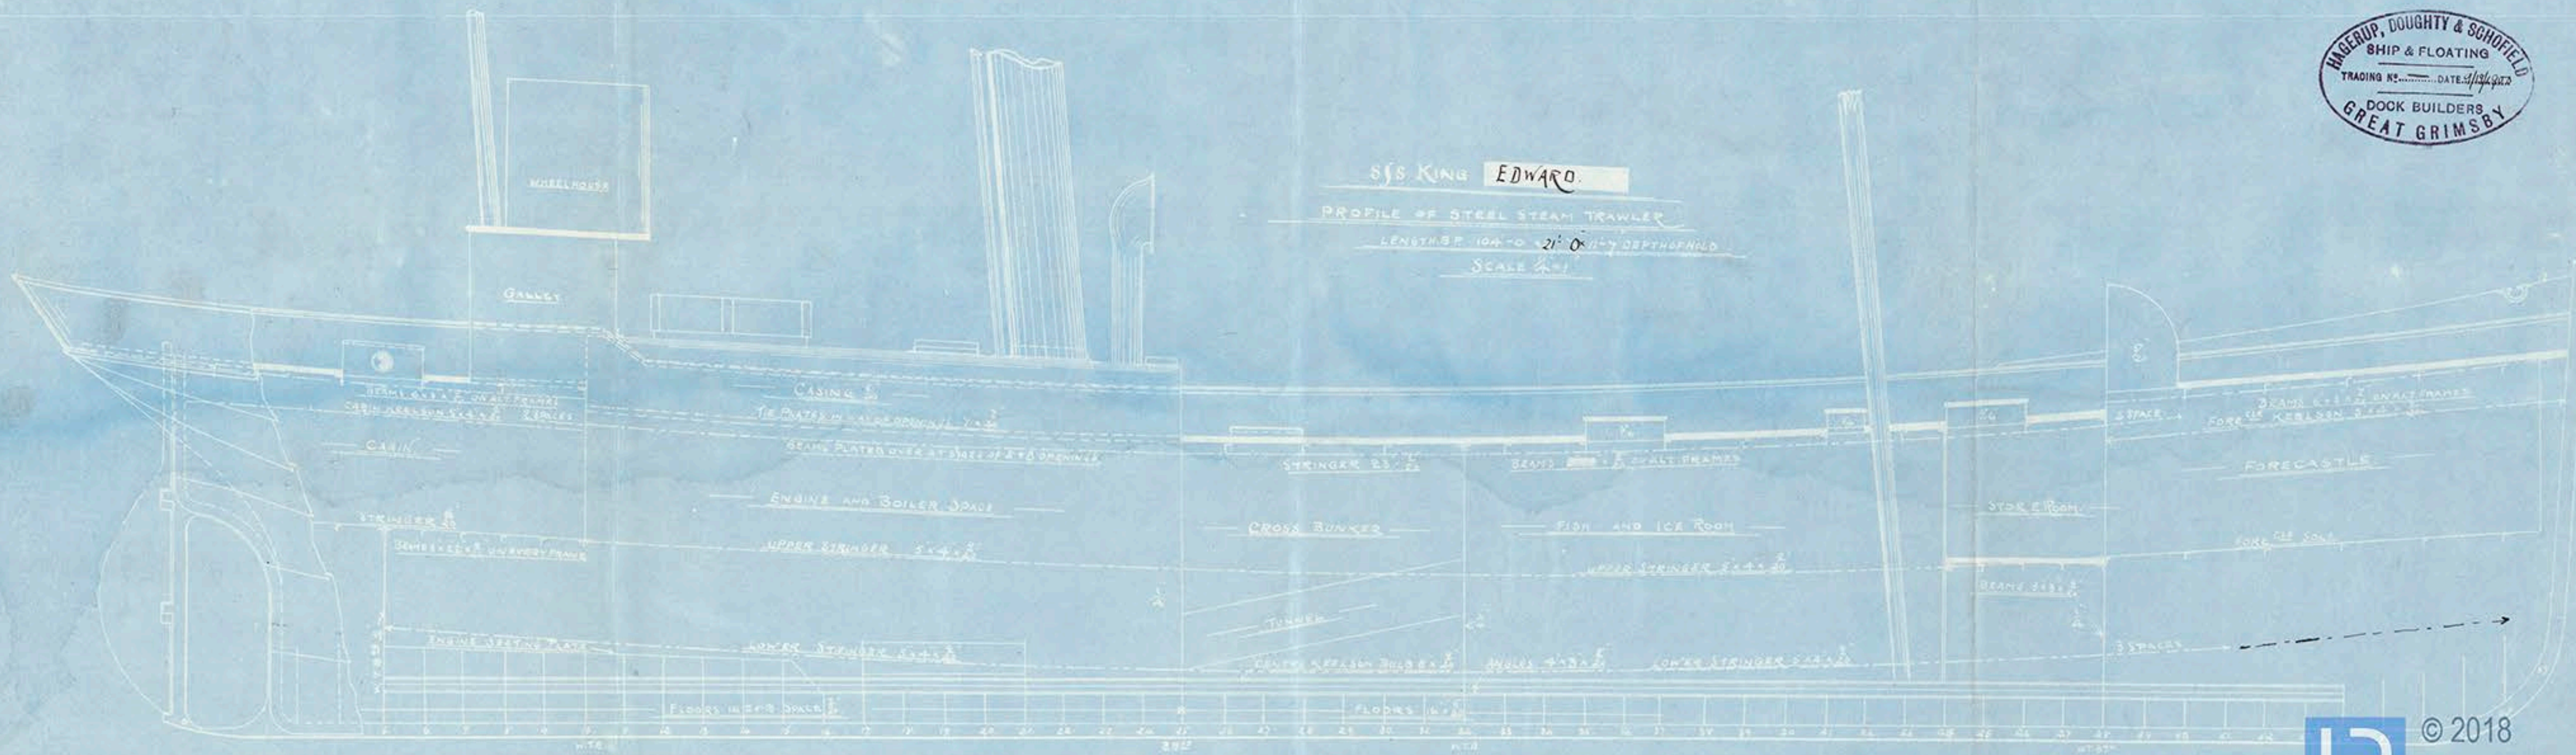

Approved 25/4/98



© 2018

Lloyd's Register
Foundation

Profile

Lagerup, Doughty & Schofield Lt

" s/s - No 12

s/s "King Edward"

Grimby Report No. 774