

# Tug - & Icebreaker

Length over all ----- 119'-0"

D: between perp<sup>s</sup> ----- 114'-0"

Breadth moulded ----- 24'-0"


Depth moulded amids. ----- 11'-6"

LINDHOLMENS VERKSTADS AKTIEBOLAG

The 22<sup>d</sup> of Dec. 1894

Sven, Almqvist

28.12.94

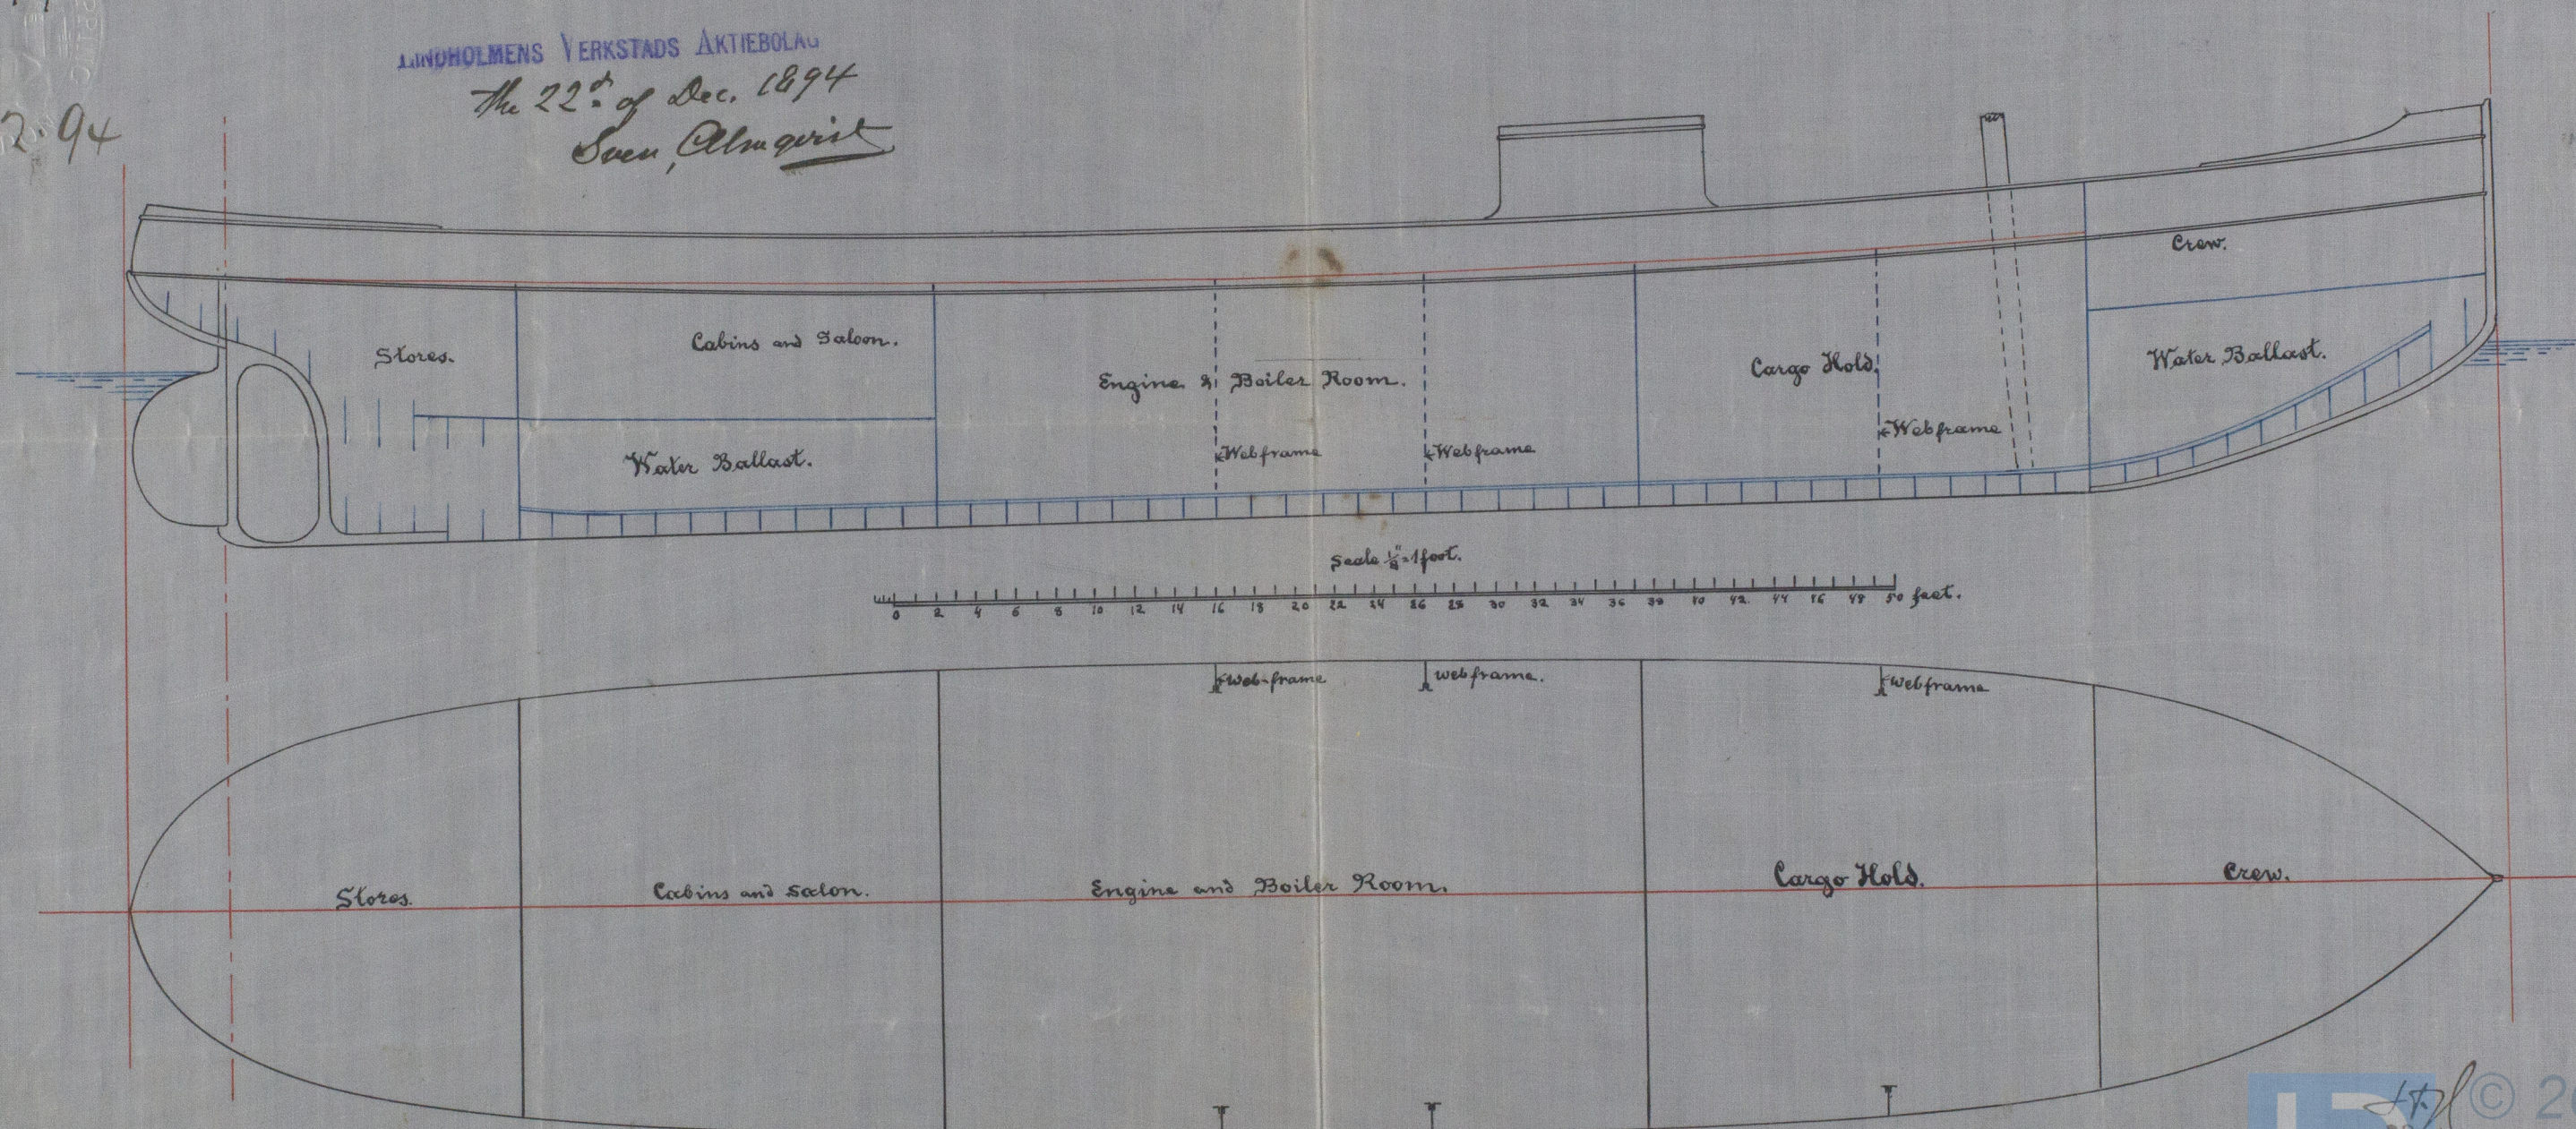



GOT 1115-0158

Lloyd's Register  
Foundation