





Iron Ship "Drumburton" of Liverpool  
Greenock Report No 8041.

Plan of Lower Masts & Bowsprit  
Ship No 36  
Scale 1/2 inch = 1 foot


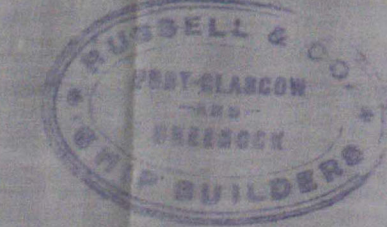


10/1/81

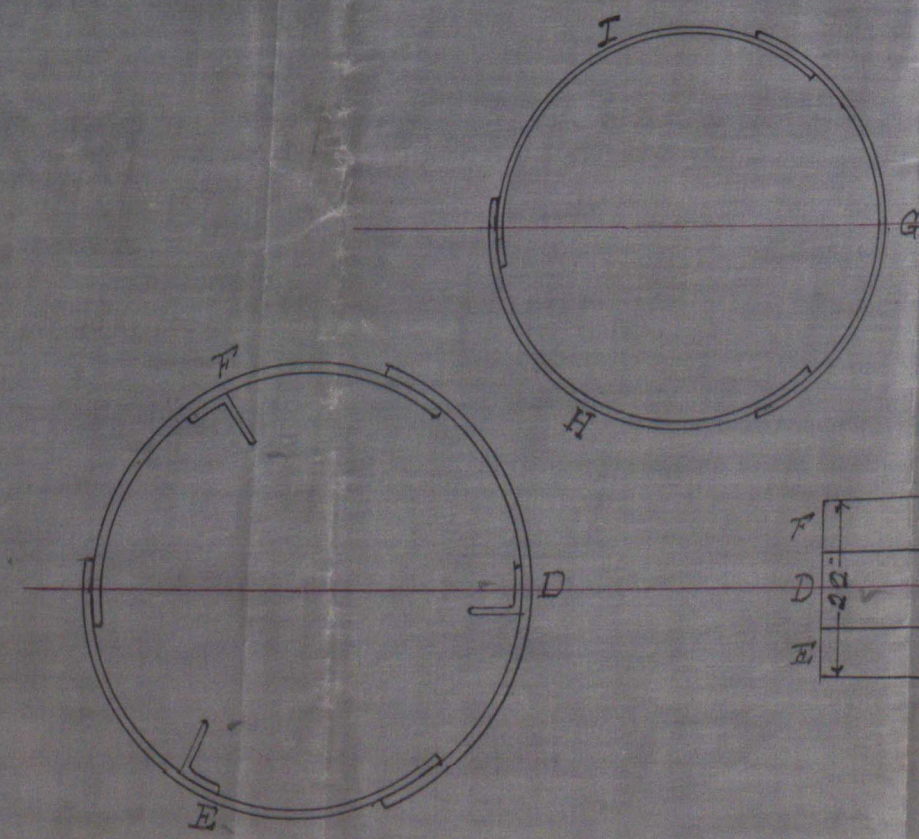


Lands in Mast 4 1/2 double rivelled; 3/4 rivelled  
Double rivelled built straps 3/4  
Lands 1 1/4  
All built straps outside 1/16 thicker than the plates they connect

All lands in Mast 4 1/2; double rivelled; 3/4 rivelled  
Double rivelled built straps 3/4  
Lands 1 1/4  
All built straps outside 1/16 thicker than the plates they connect  
3 Angle irons 3 1/2 x 3 1/4

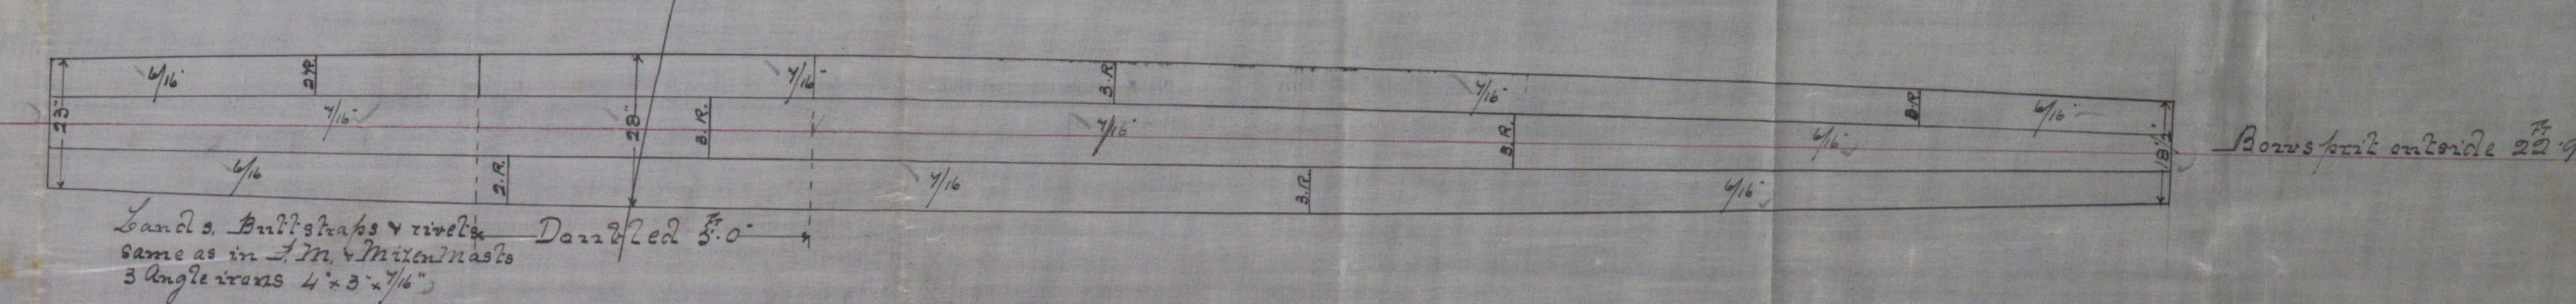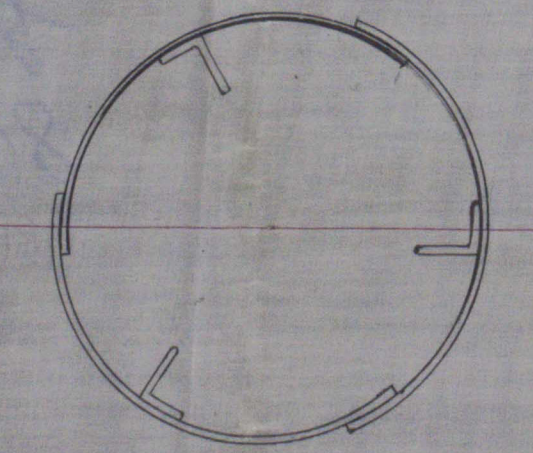

Lands, built straps & rivets same as in 1st & 2nd masts  
3 Angle irons 4 x 3 x 7/16

Bowsprit outside 22' 9"

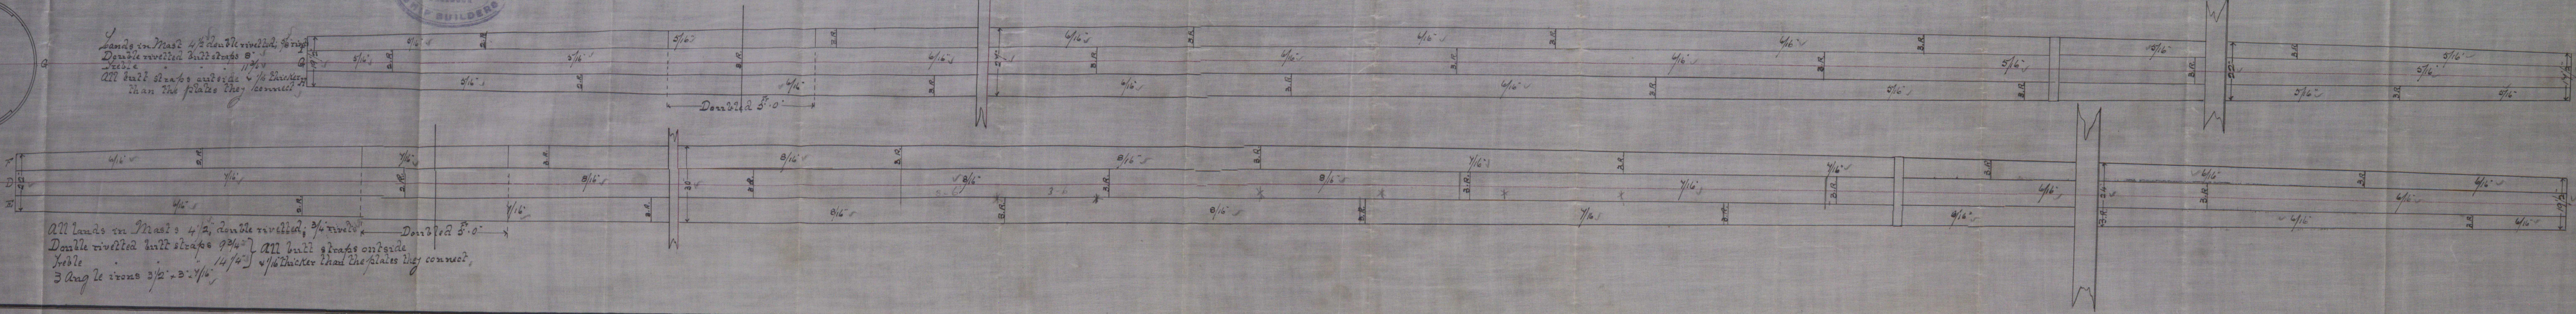


Fore Mast 74' 10"

Fore Mast 84' 6"  
Main Mast 85' 0"  
Mizen " 84' 6"



Ship "Drumherton" of Liverpool  
Guernock Report

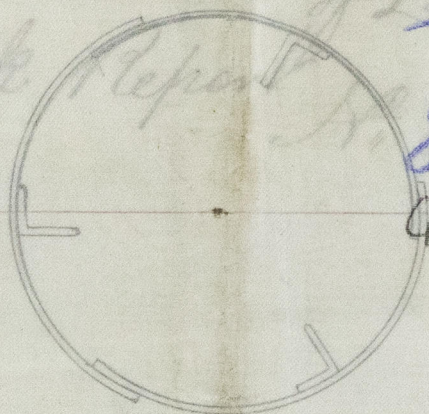

Gnk Rep  
8041  
GRK 796-0263



© 2019

Lloyd's Register  
Foundation