


*Bt "Bolivia" Liverpool
Greenock Report 8052.*

24/3/81

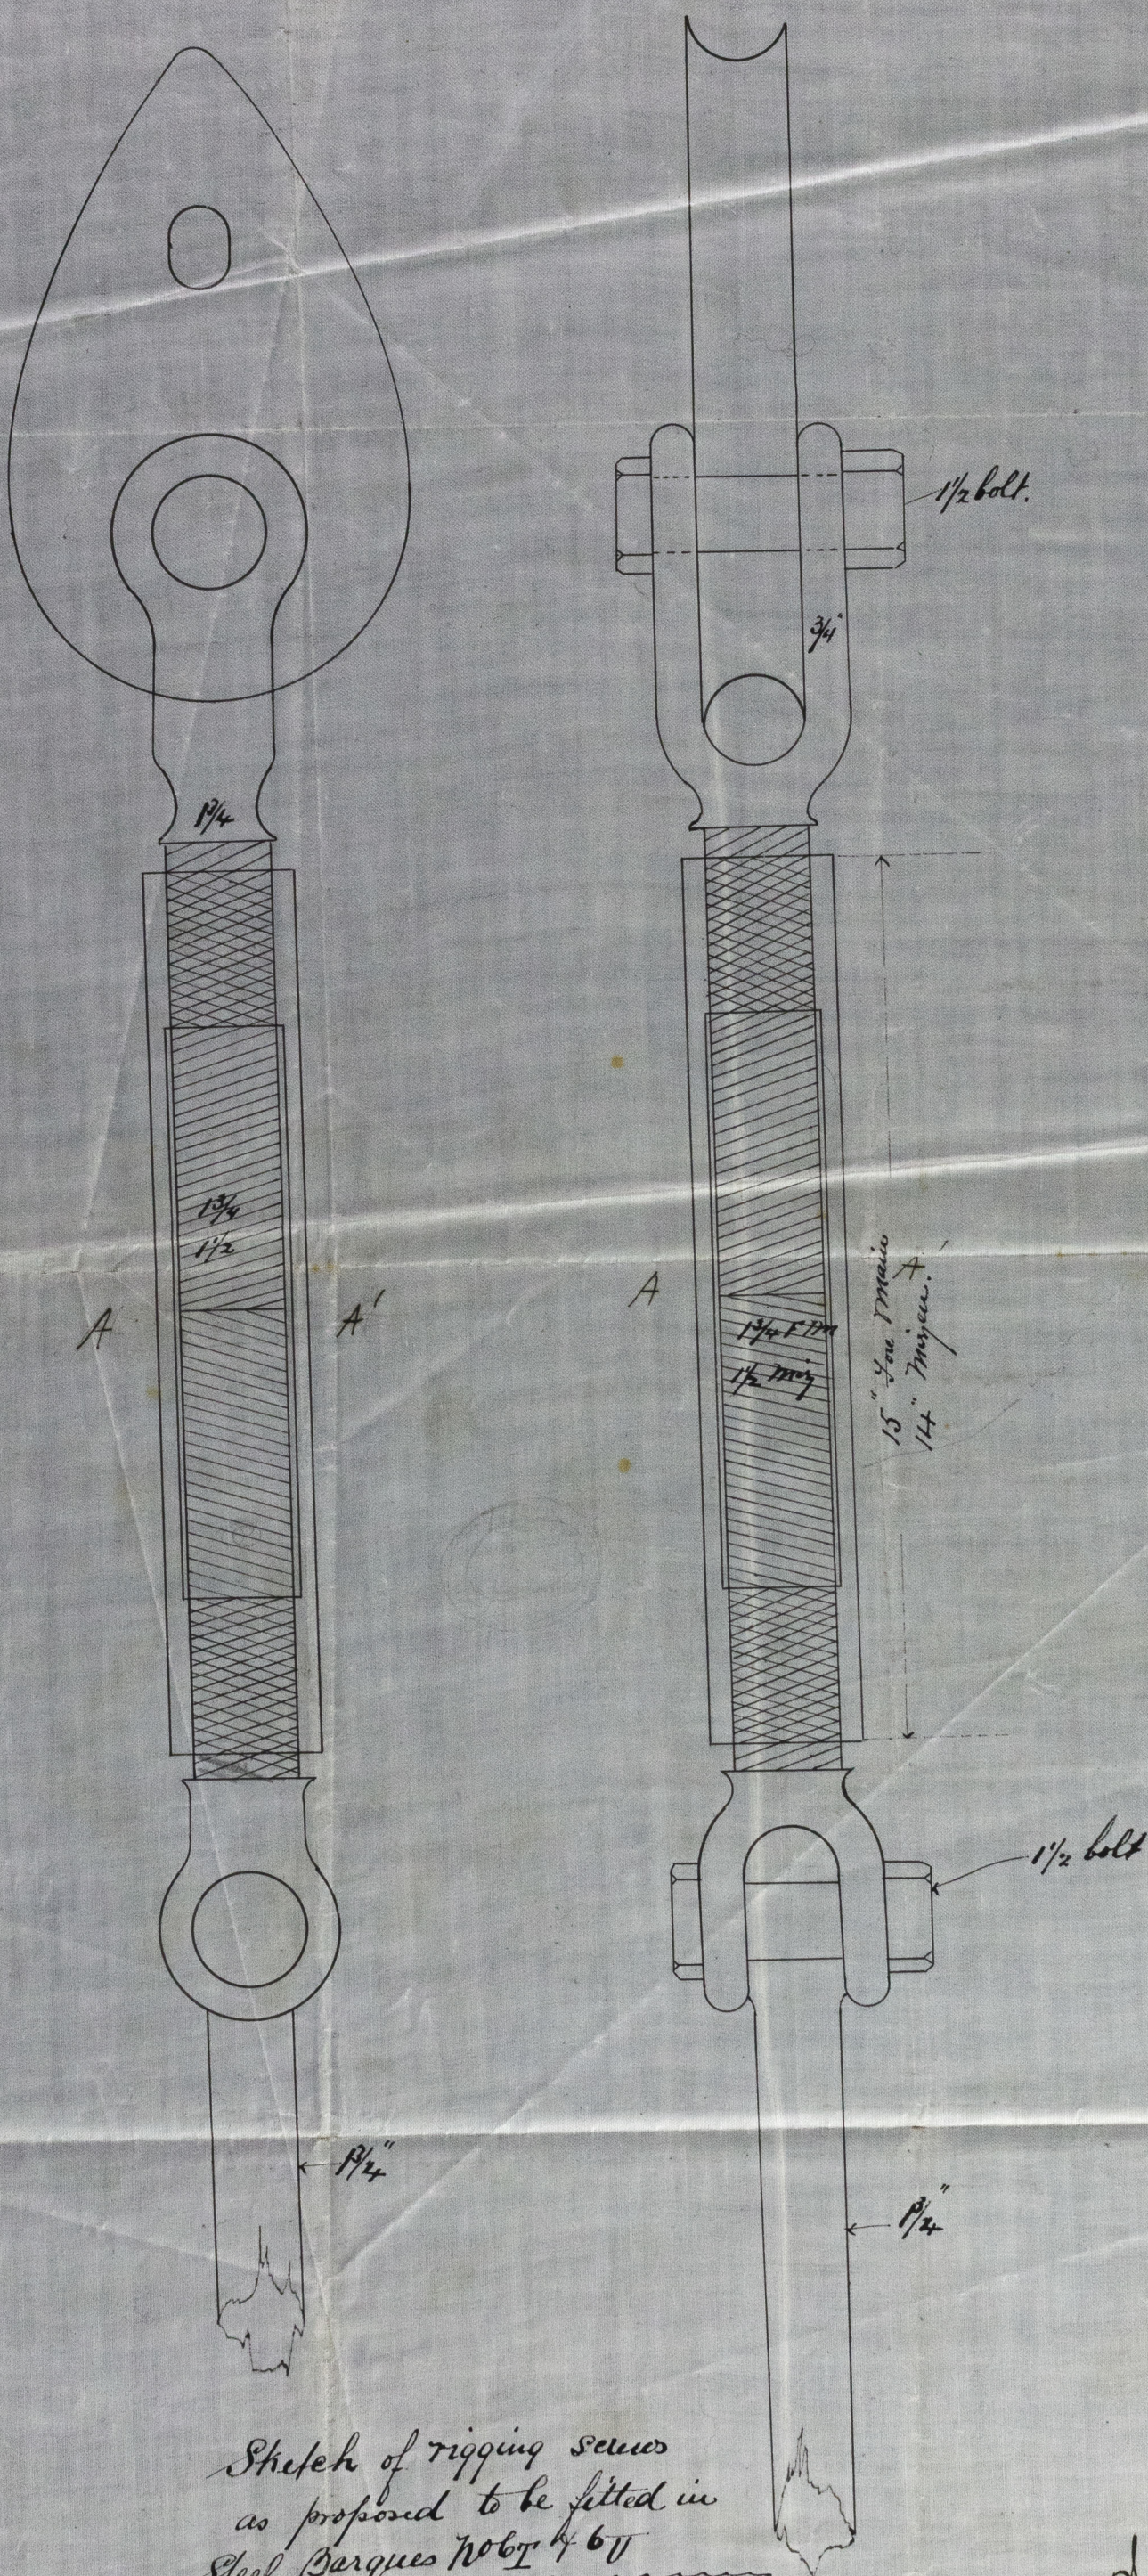

*Sketch of rigging screws
as proposed to be fitted in
Steel Barques No 67 & 68*

JOHN REID & CO

Ship Builders

PORT GLASGOW
10 Jan'y 81

J.R.

24/3/81



© 2019

Lloyd's Register
Foundation