

Lib. 12/4/87


S.S. "Saigon"
Greenock Report
No. 8097

Iron Screw Steamer No. 223

General Dimensions 247'6" x 31'6" x 21'6" from top of keel to top of Upper Deck Beams to be classed 100 A.1. at Lloyd's as a two decked steam vessel.

Numerals				Proportions	
N.B.	D	H.G.	N for Steamers	L	N for Rating
15.75	+ 21.54	+ 33.66	70.95 x 246 =	246	17455
				$\frac{L}{D \text{ to } U.D.}$	$\frac{246}{21.54} = 11.42$
				$\frac{L}{B \text{ amidships}}$	$\frac{246}{31.5} = 7.80$

Midship Section Scale 1/2" = 1 Foot

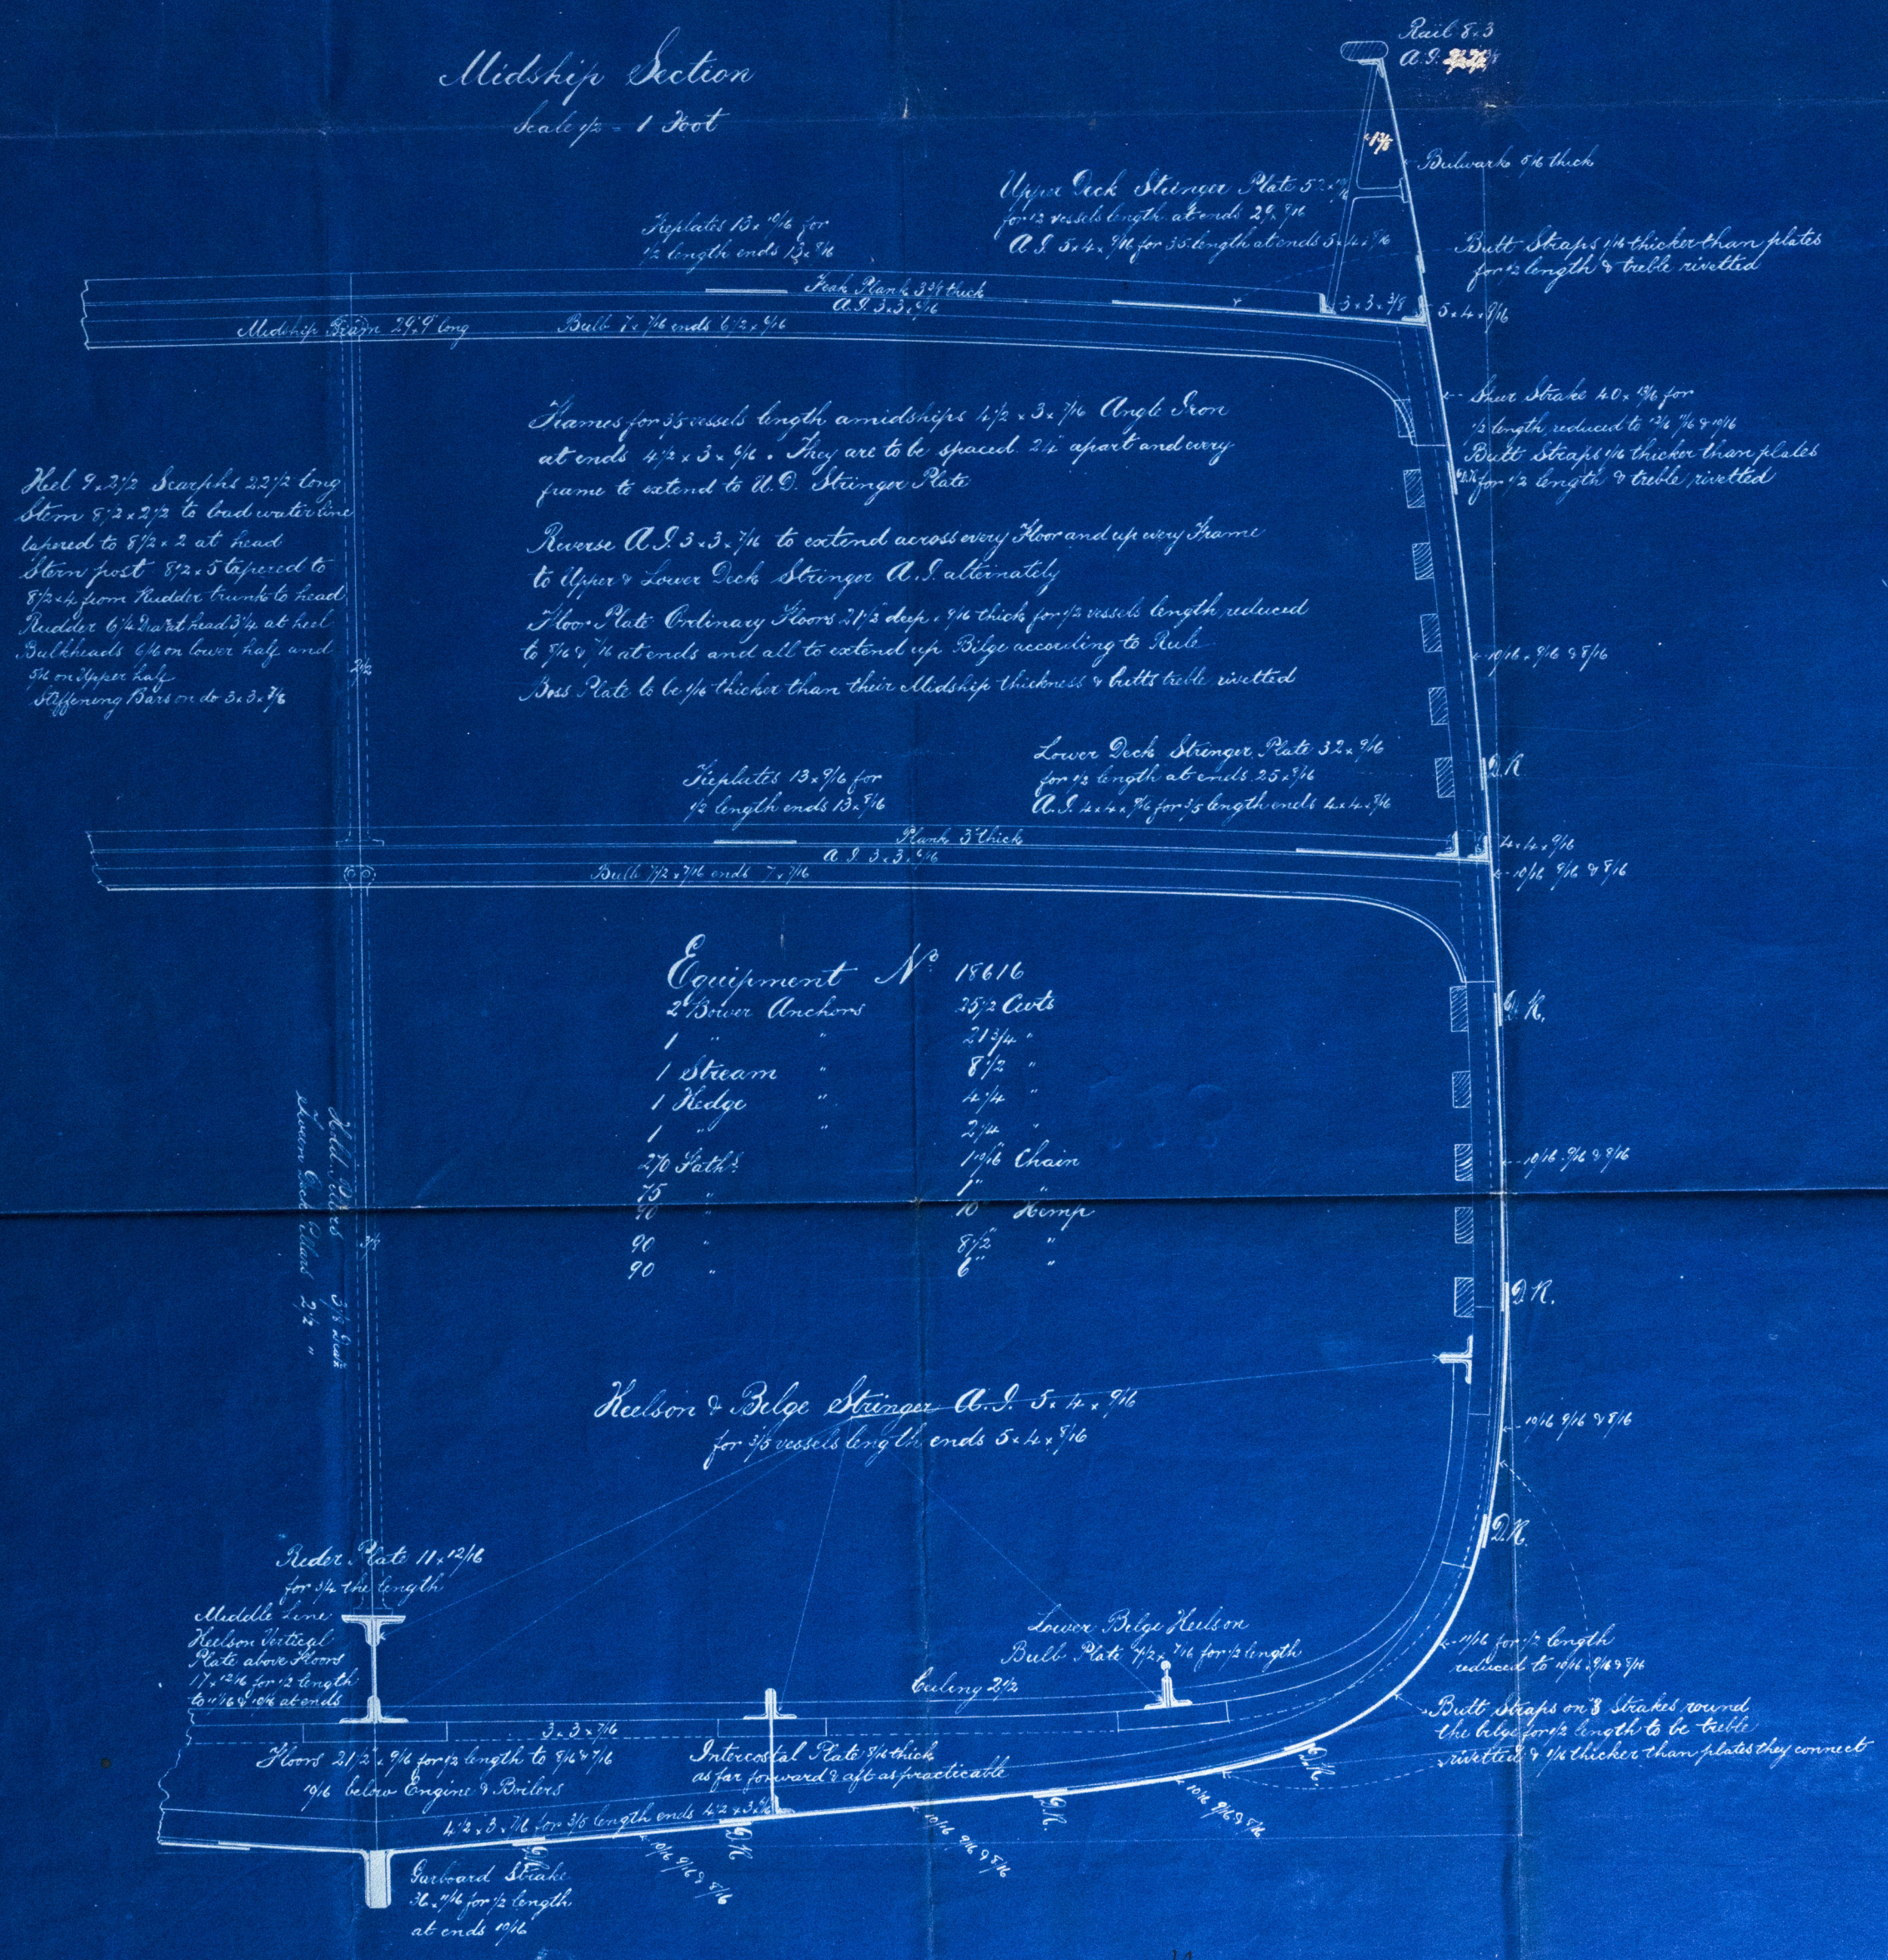

Equipment No. 18616

2 Bower Anchors	35 1/2 Cwt
1 " "	21 1/4 "
1 Stream "	8 1/2 "
1 Kedge "	4 1/4 "
1 " "	2 1/4 "
30 Sails	1 1/2 Chain
75 "	1 " "
90 "	10 " "
90 "	8 1/2 " "
90 "	6 " "

VSM
11/4/87



662 297-8595

223

GRK297-0096



© 2019

Lloyd's Register
Foundation