



4. 9. 81

S S. Saigon No 223. *Greenock Report No 8097*  
Longitudinal Section.  
Scale  $\frac{1}{8}$  Inch to One Foot.

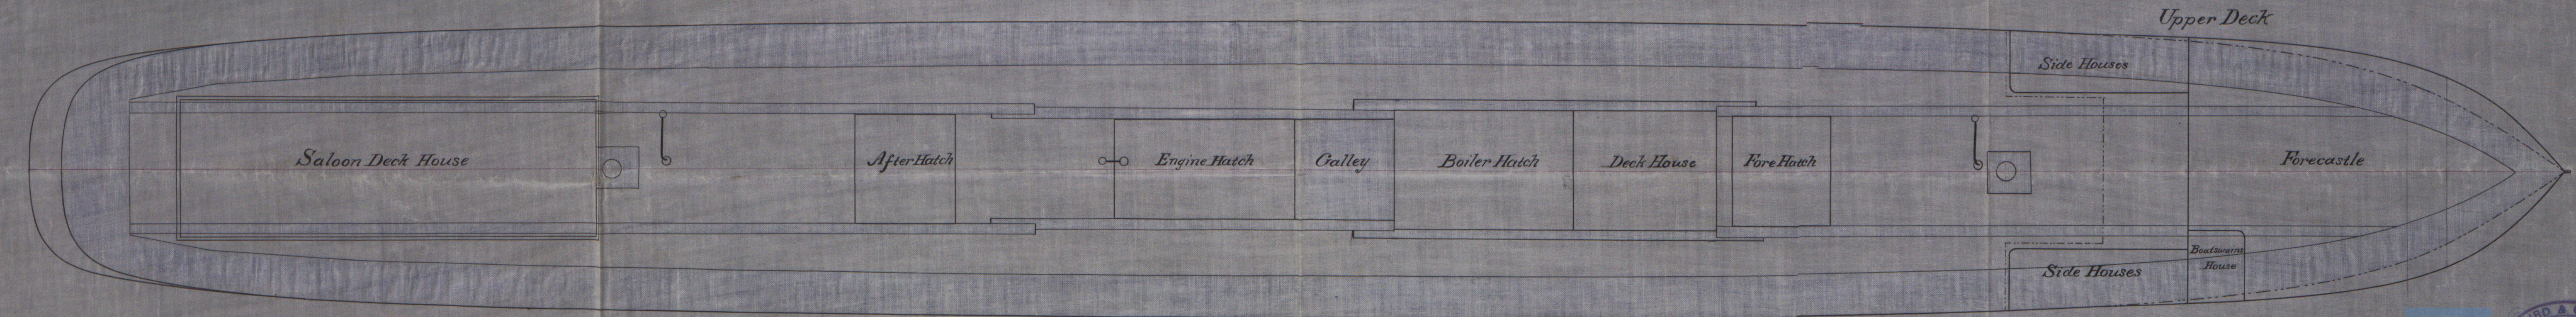


GRK297-0097

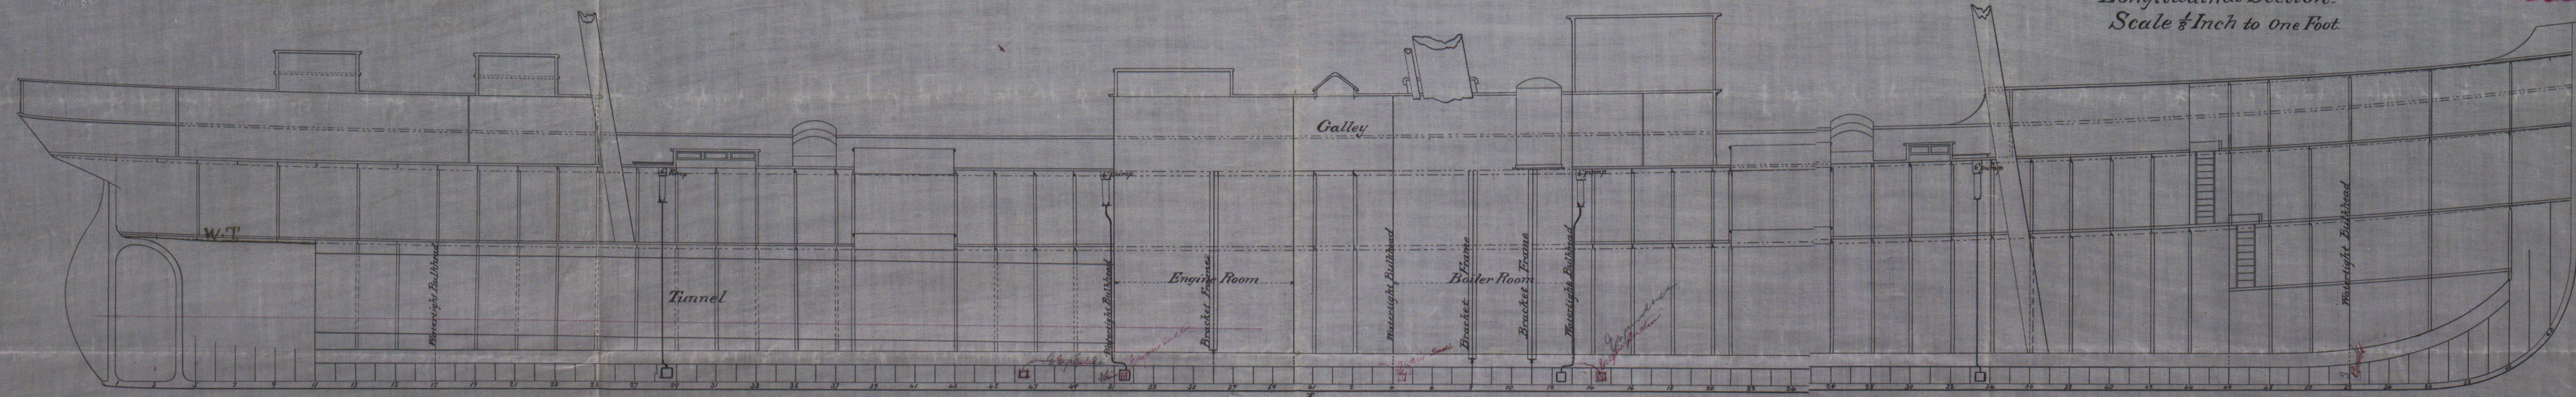


*S.S. Saigon No 223.  
Longitudinal Section.  
Scale 1/4 Inch to One Foot.*

*Grant*

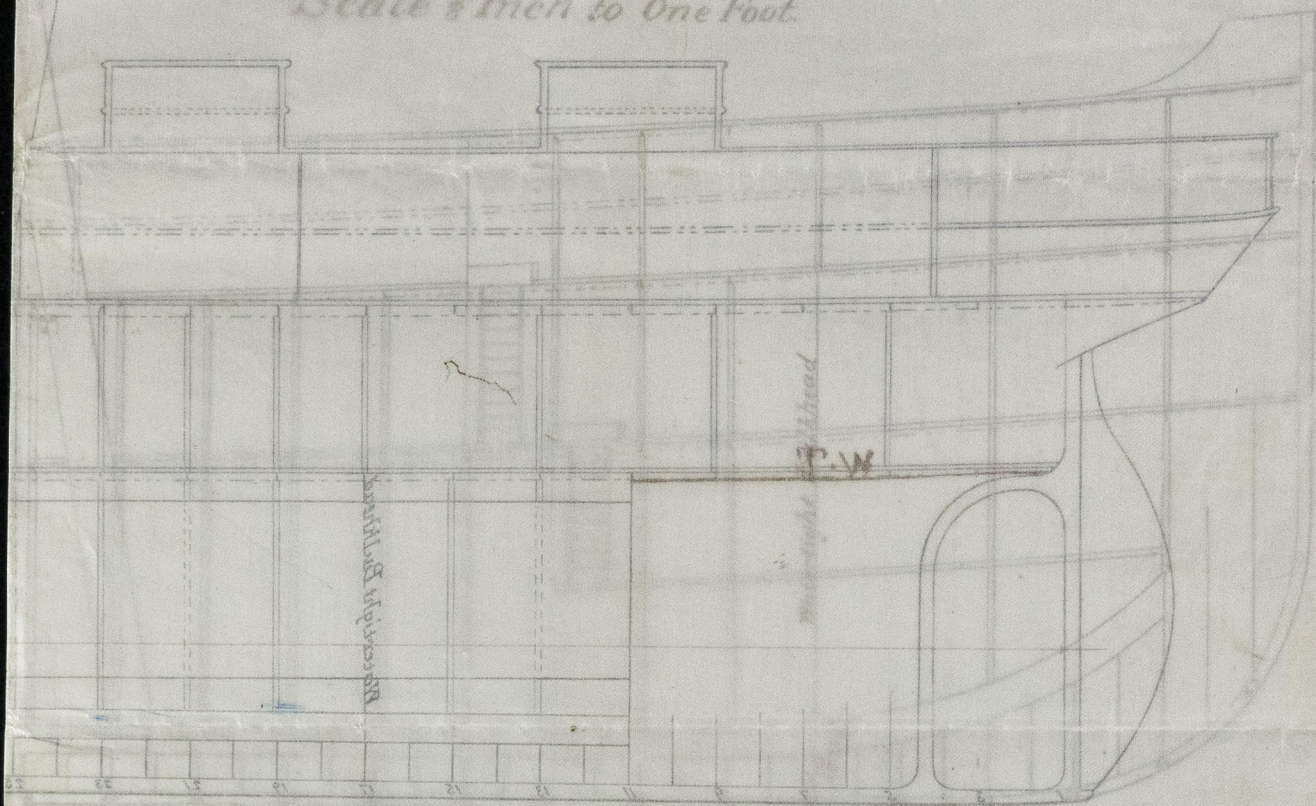

*Upper Deck*

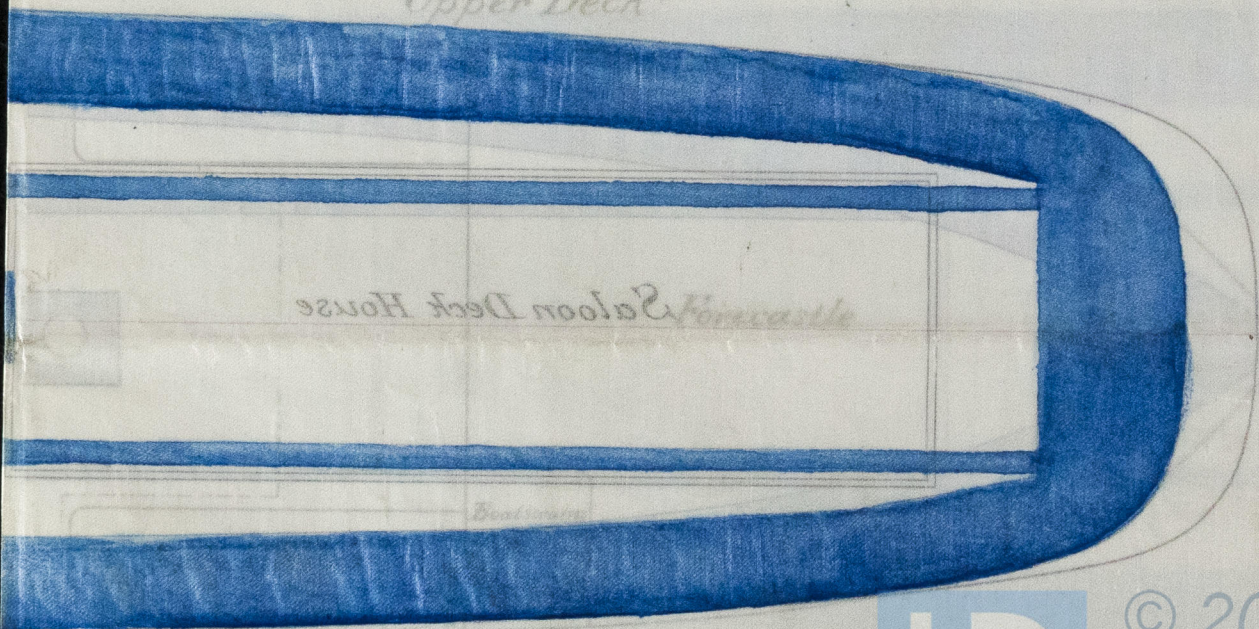

© 2019

Lloyd's Register  
Foundation

GRK297 - 0097