


24.3.81

Plan of Upper Deck. Showing large
openings. S. S. No. 57.
Scale $\frac{1}{4}$ Inch = 7 Foot.

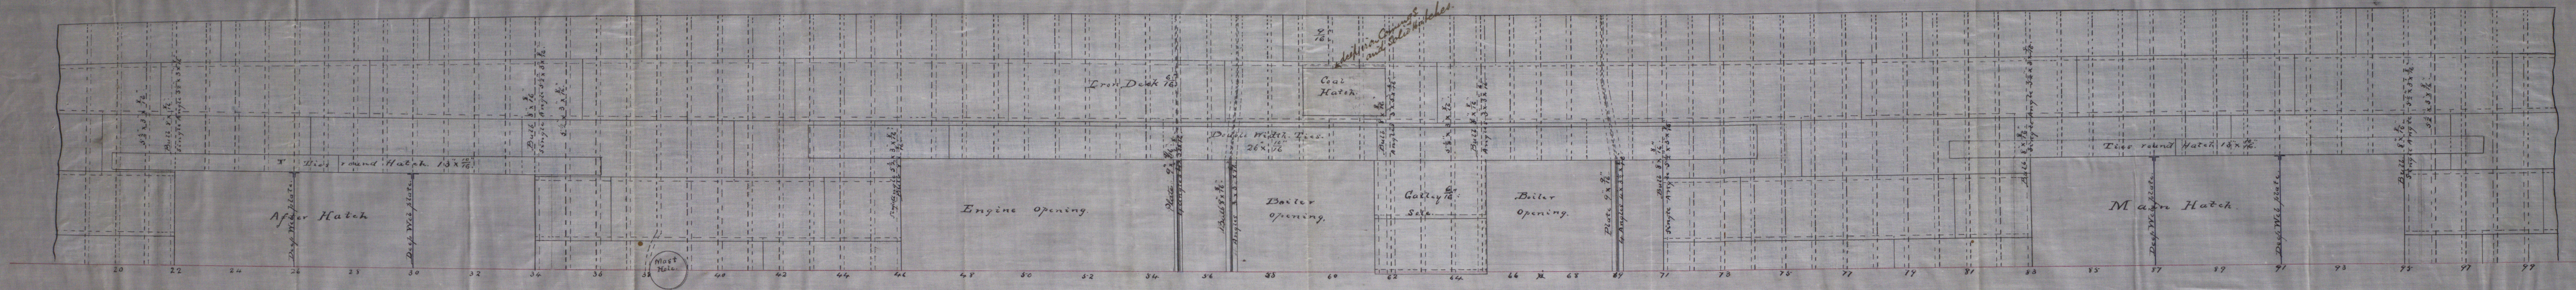

s.s. "Iolani"
Greenock Report No. 8103.



23/3/81




© 2019
Lloyd's Register
Foundation

GRK297-0110

"Tolani"
Greenock Report No. 8103

12.3.32

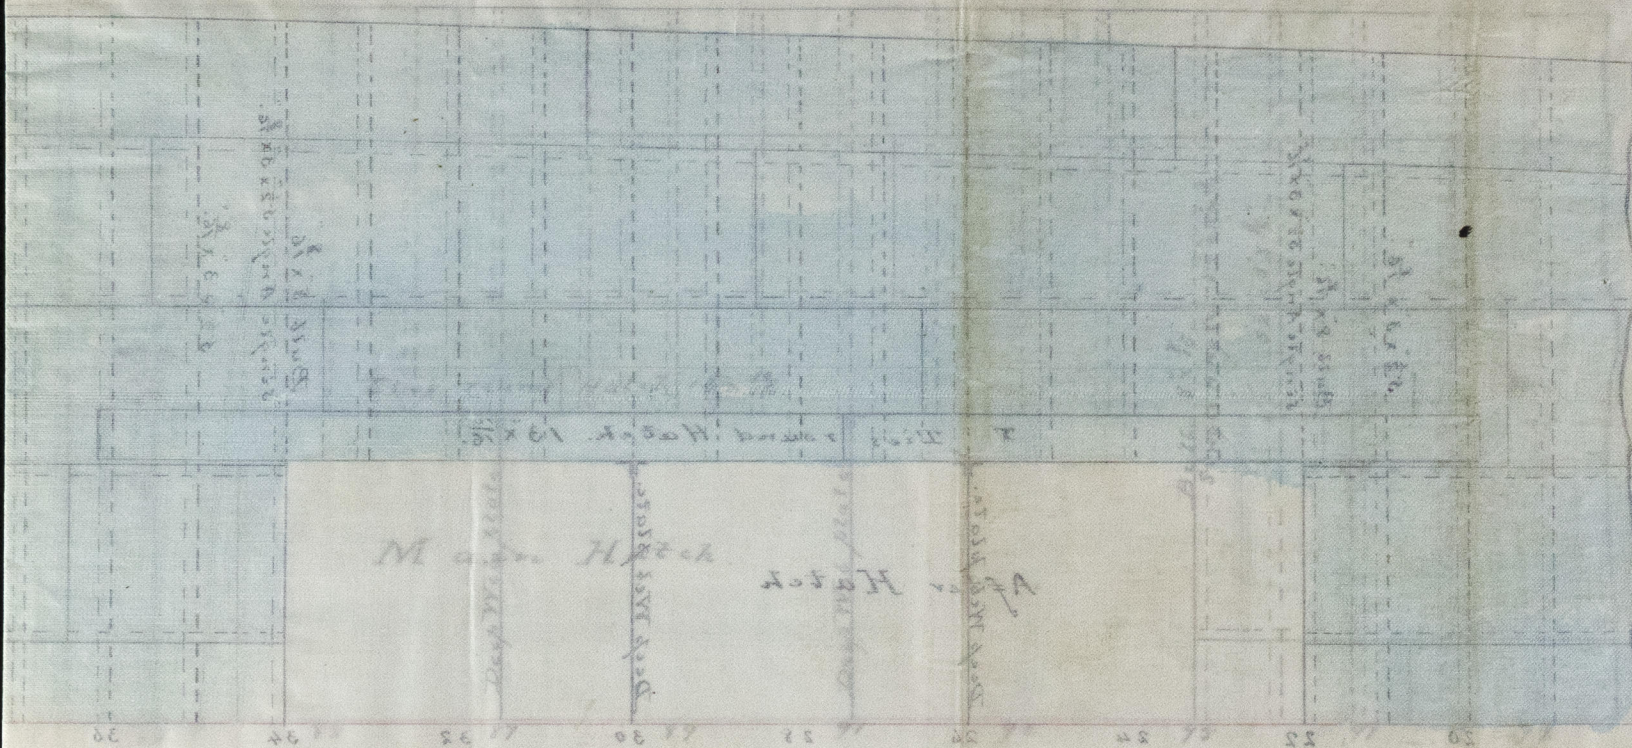

© 2019

Lloyd's Register
 Foundation

GRK297-0710