

Lute Link
17.12.87

S. S. "Polcevera"
Greenock Report No. 8334

S. S. "Letimbro"
Greenock Report No. 8419

S.S. Stura,
Greenock Report No. 8556

Boilers Nos 271 & 272 S. S. Nos 179 & 180

All plates of Iron

Working prepure per sq^{ft} inch 80 lbs

Outside shell of boiler double butt strapped

Treble riveted in horizontal double in Circumferential seams

Thickness of shell plates ----- $\frac{15}{16}$ "

No of furnaces ----- $\frac{9}{16}$


do of tube plate ----- $\frac{5}{8}$

do of Combustion chamber - $\frac{1}{2}$

do 1 back & front of boiler to 3/4

to the back of front of border of
Right holes drilled before heading

x Diameter of rivets $1\frac{1}{8}$ Pitch $4\frac{3}{4}$

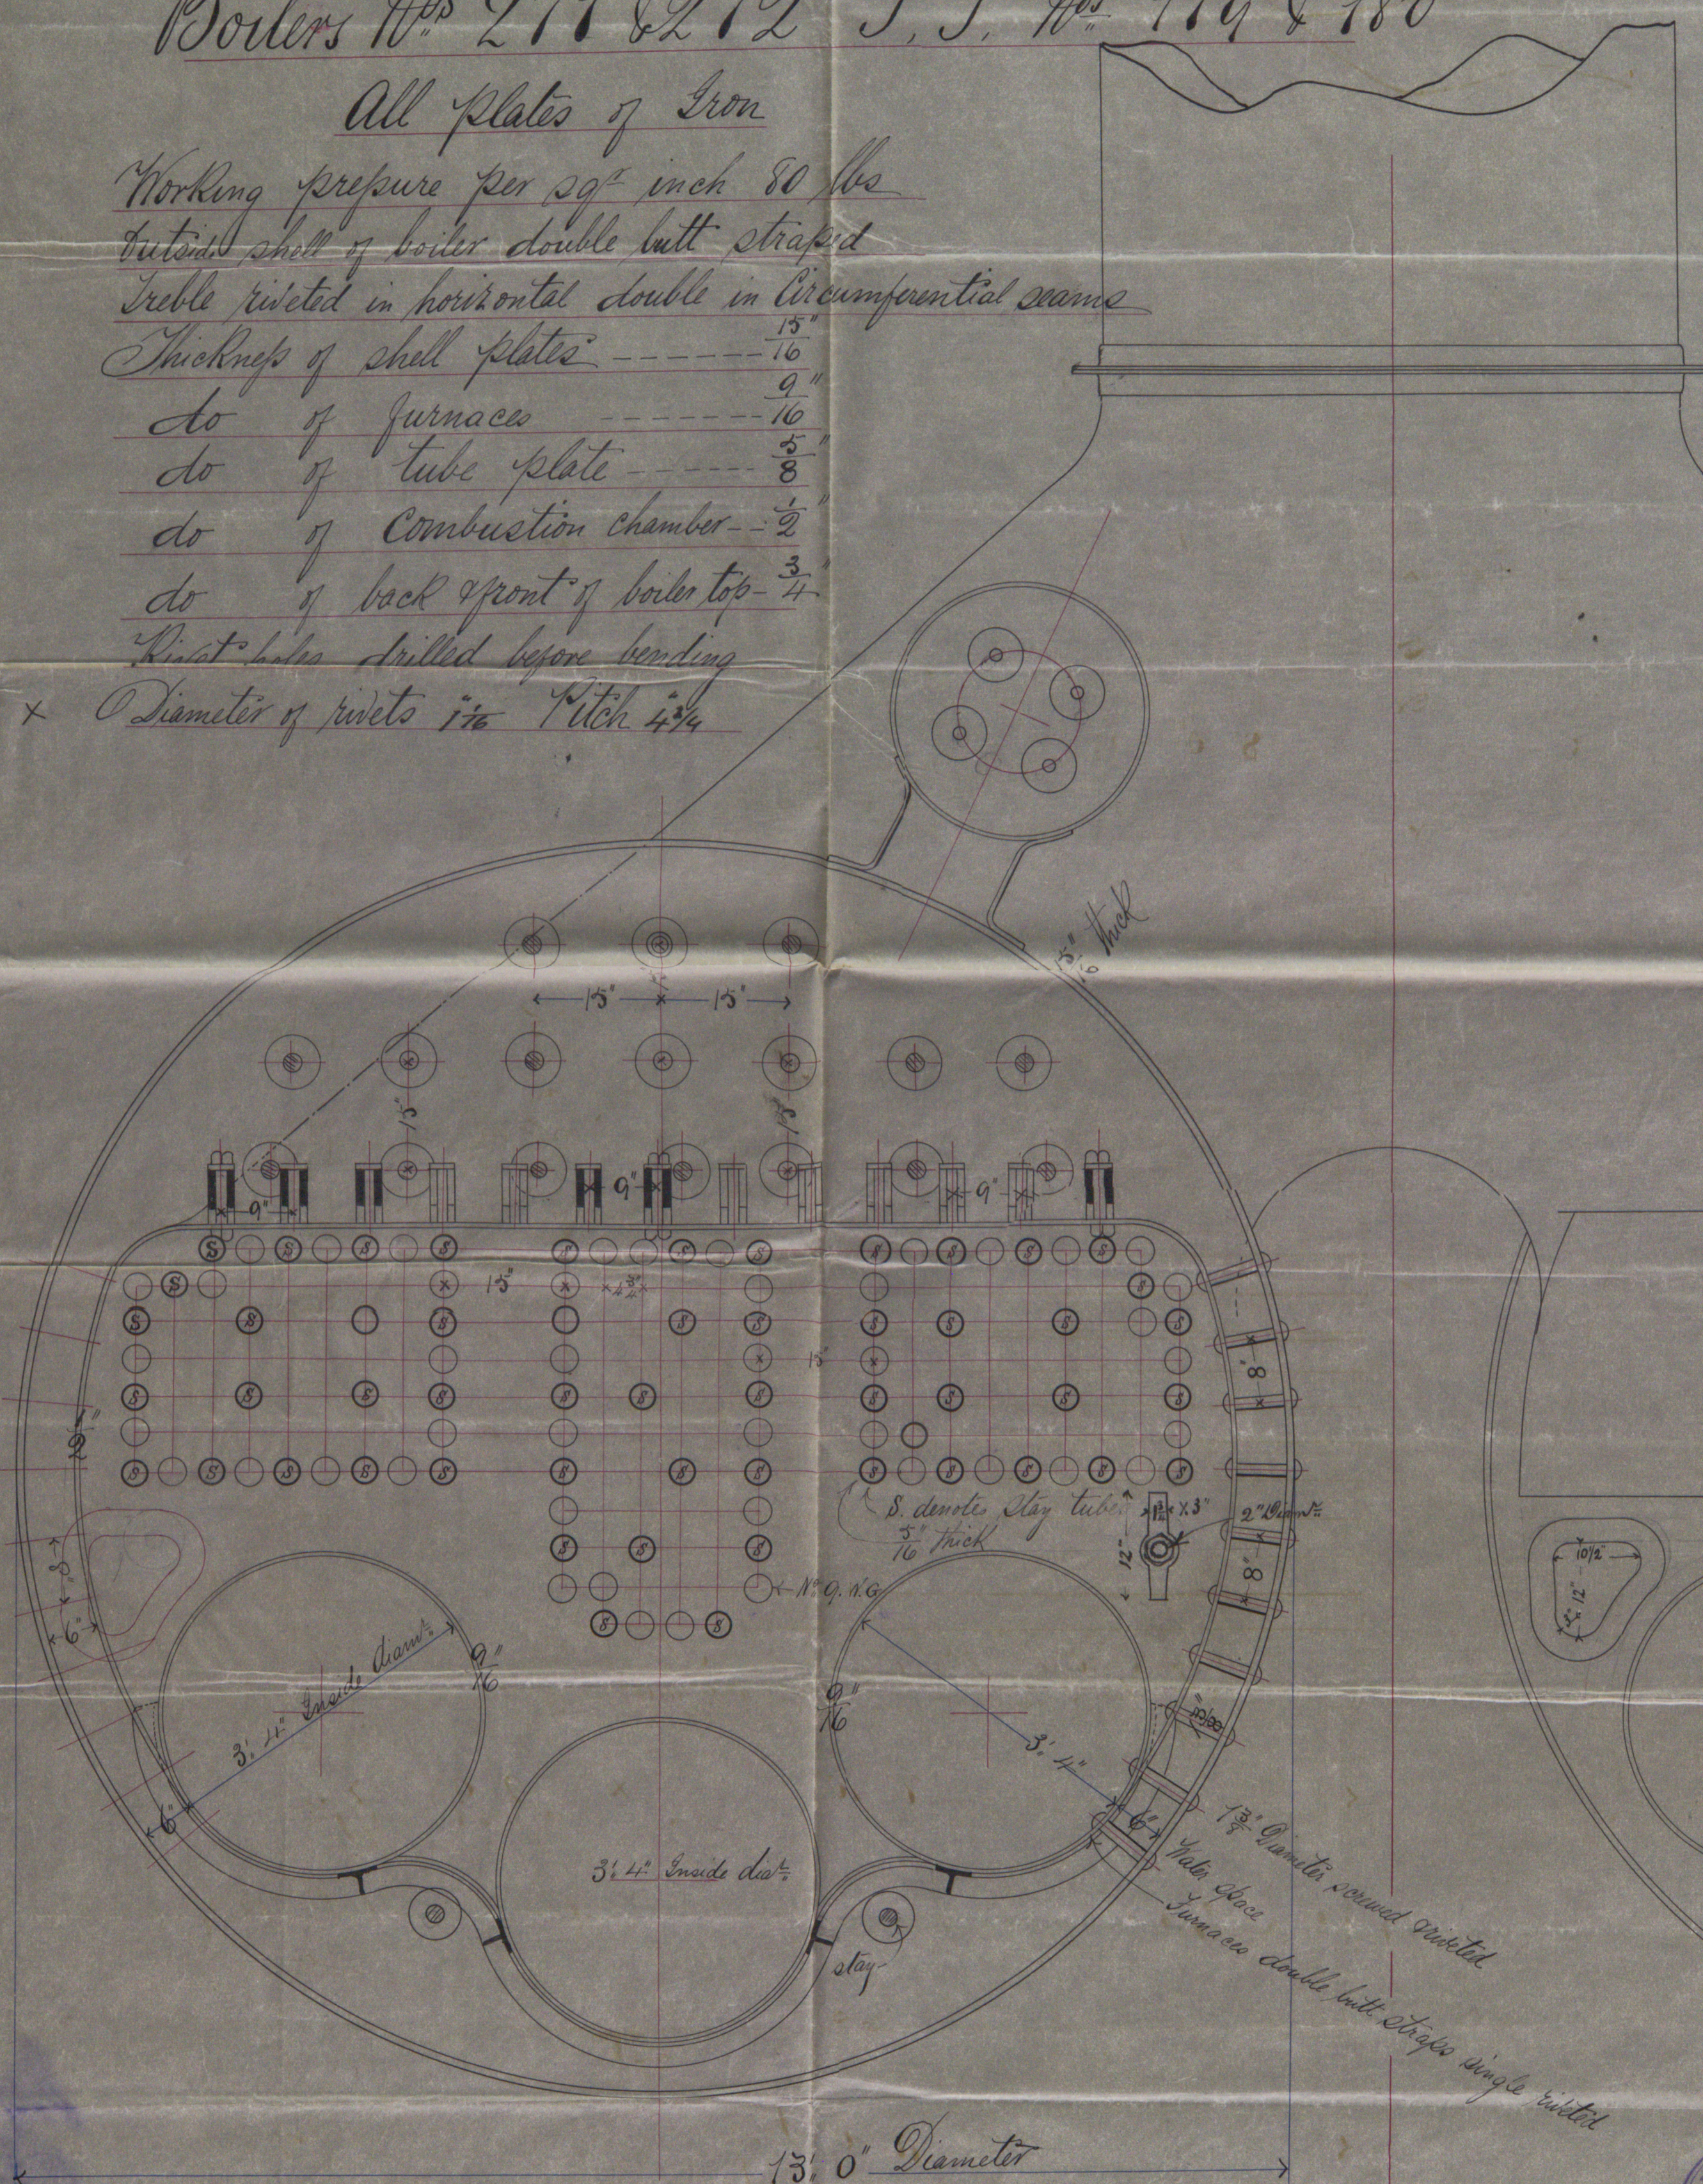

Exam 13/12/81
A.C.H.



Scale $\frac{3}{4}$ Inch = One foot

RM
10/1/79
2012

R Lloyd's Register
GRU301-0155 Foundation