

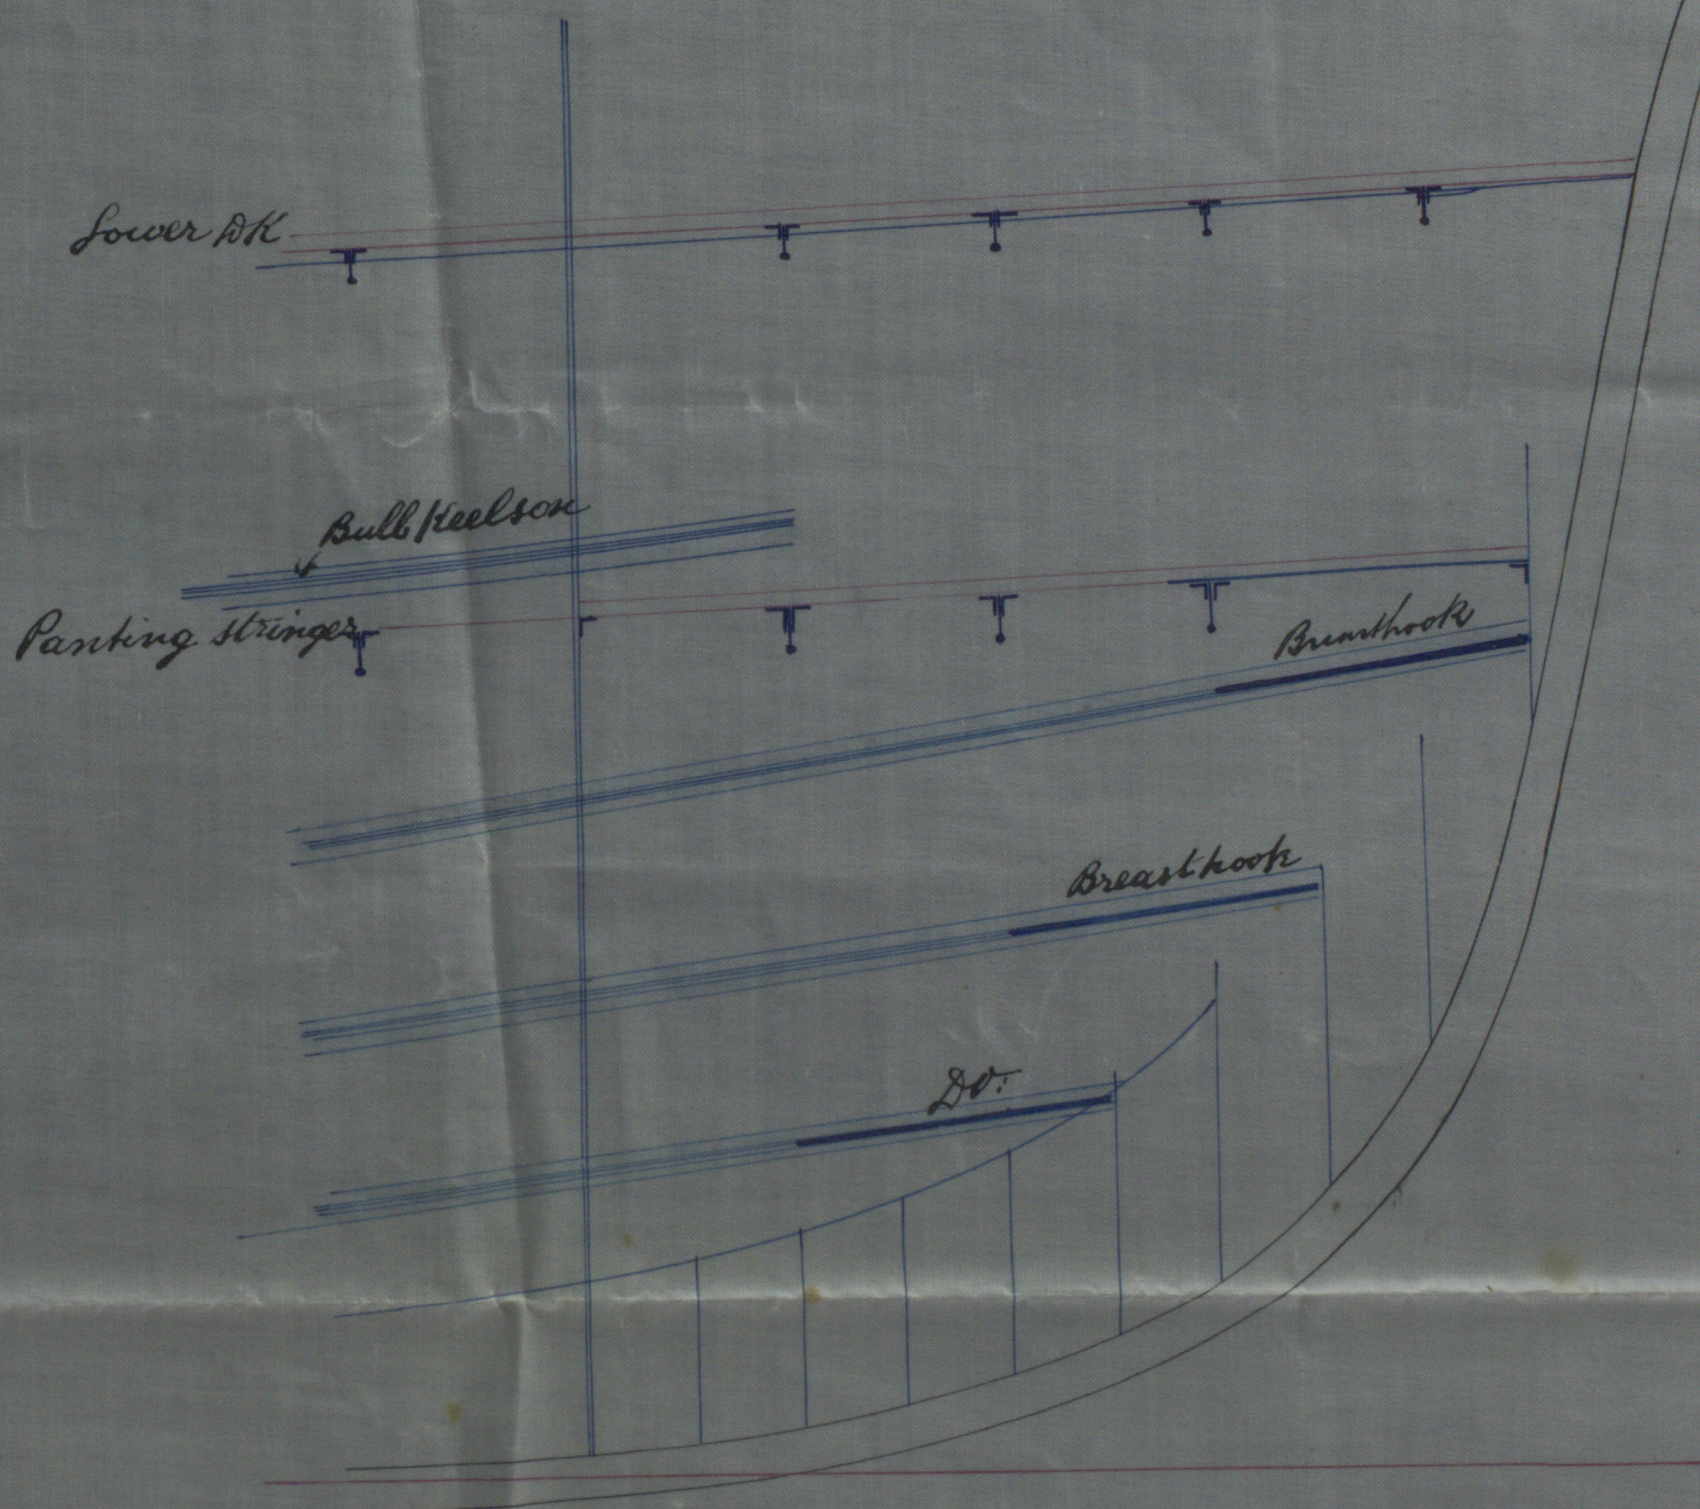



Ship "British Isles"
 G.R. Report No. 8730

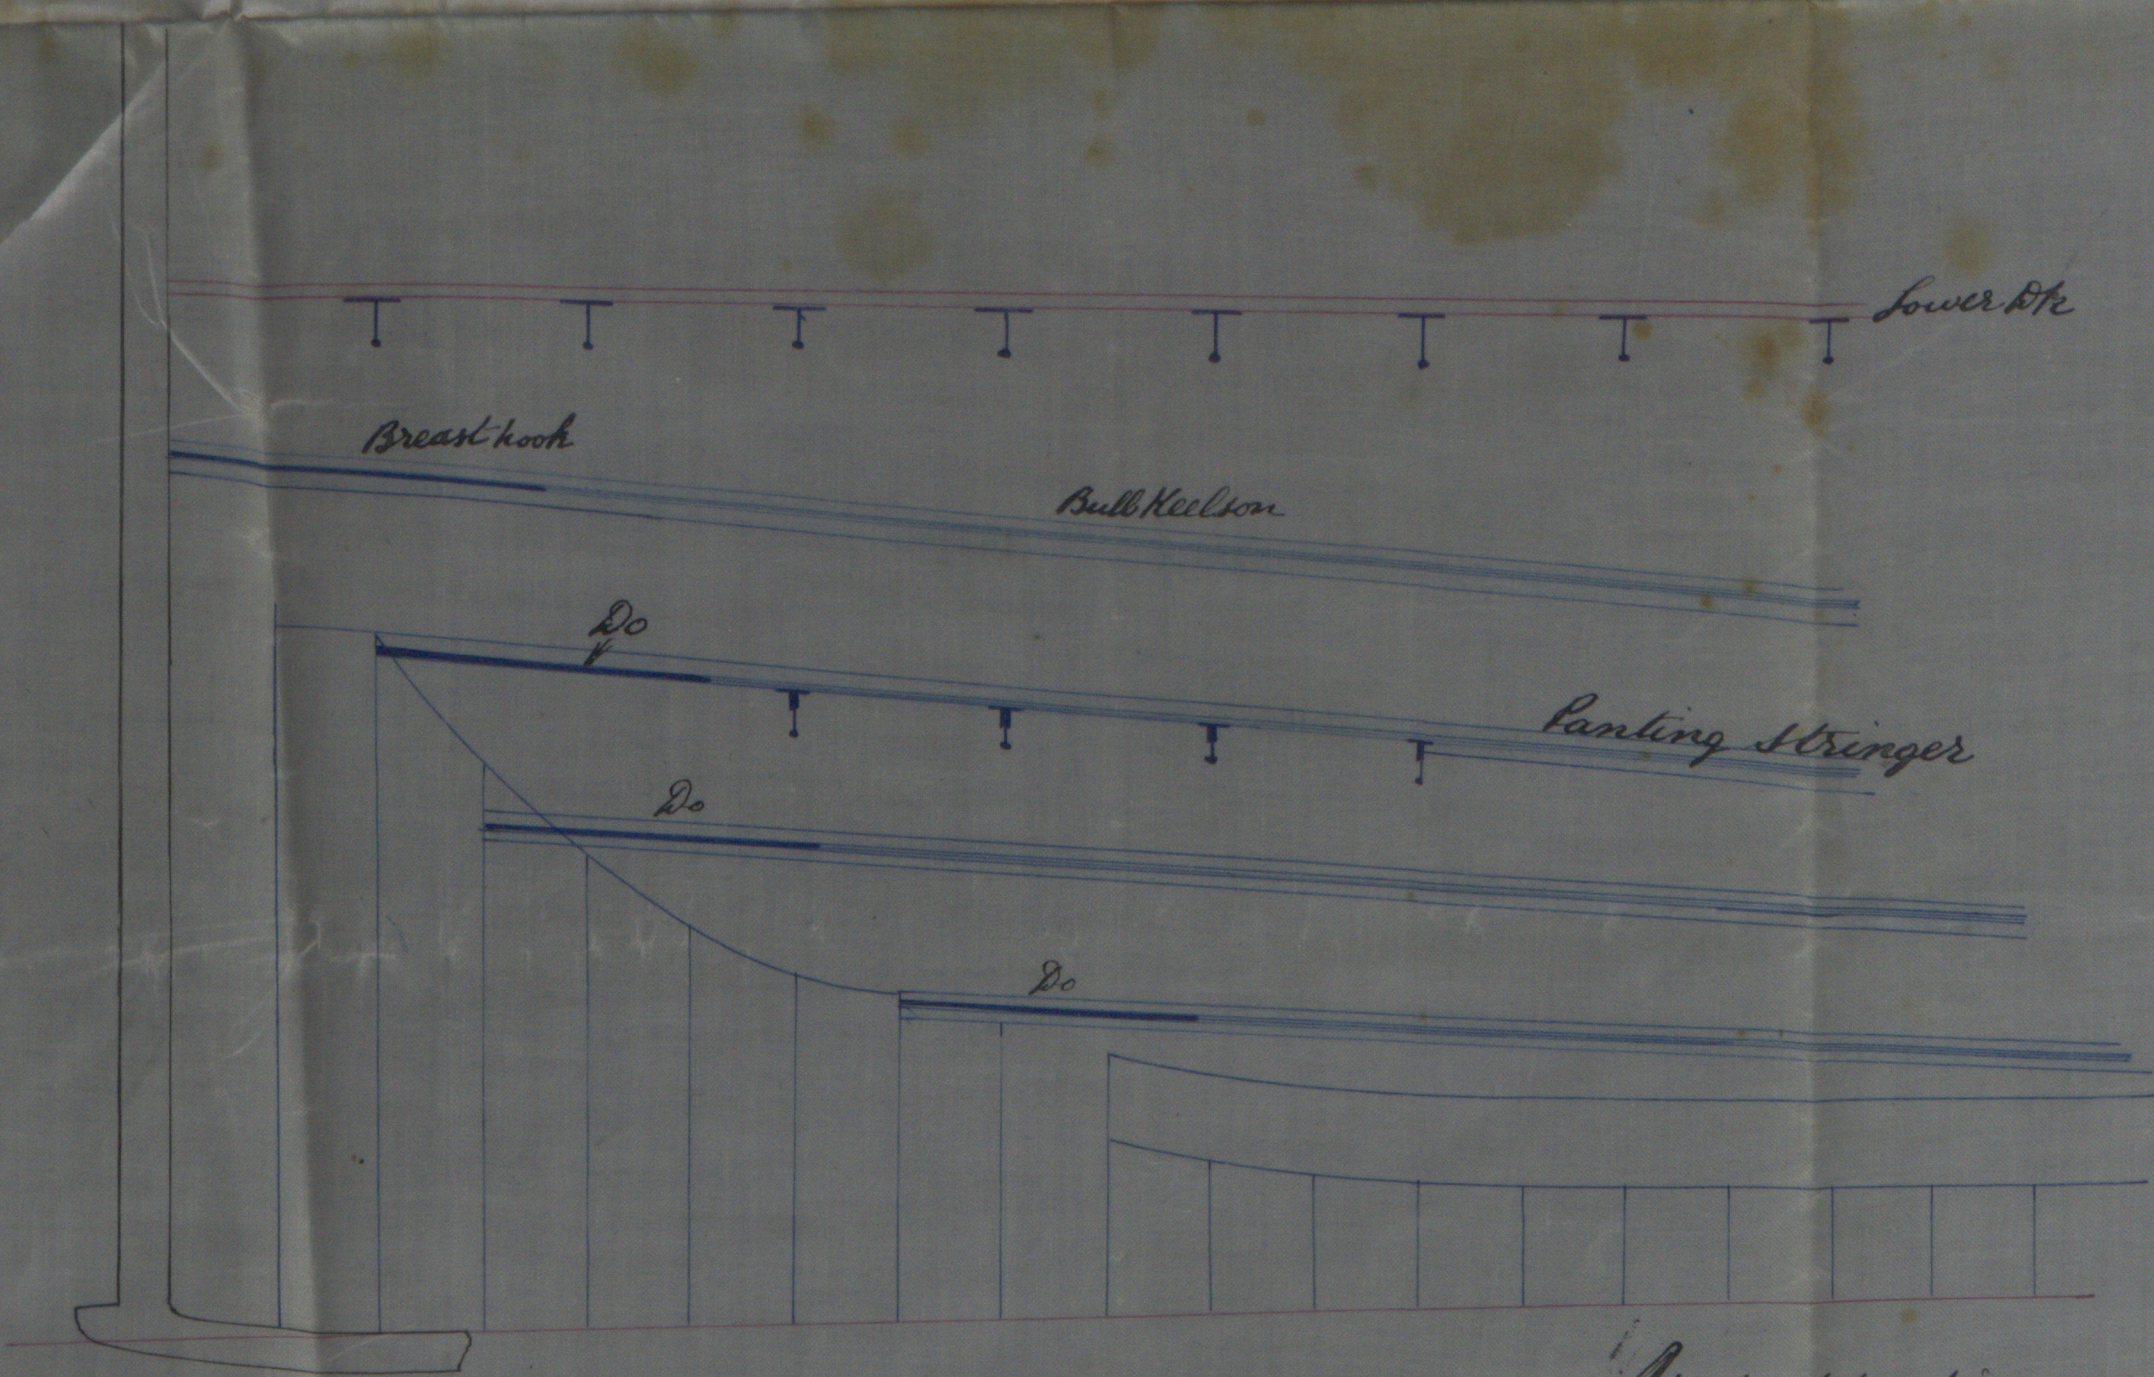

Forepeak Panting arrangement

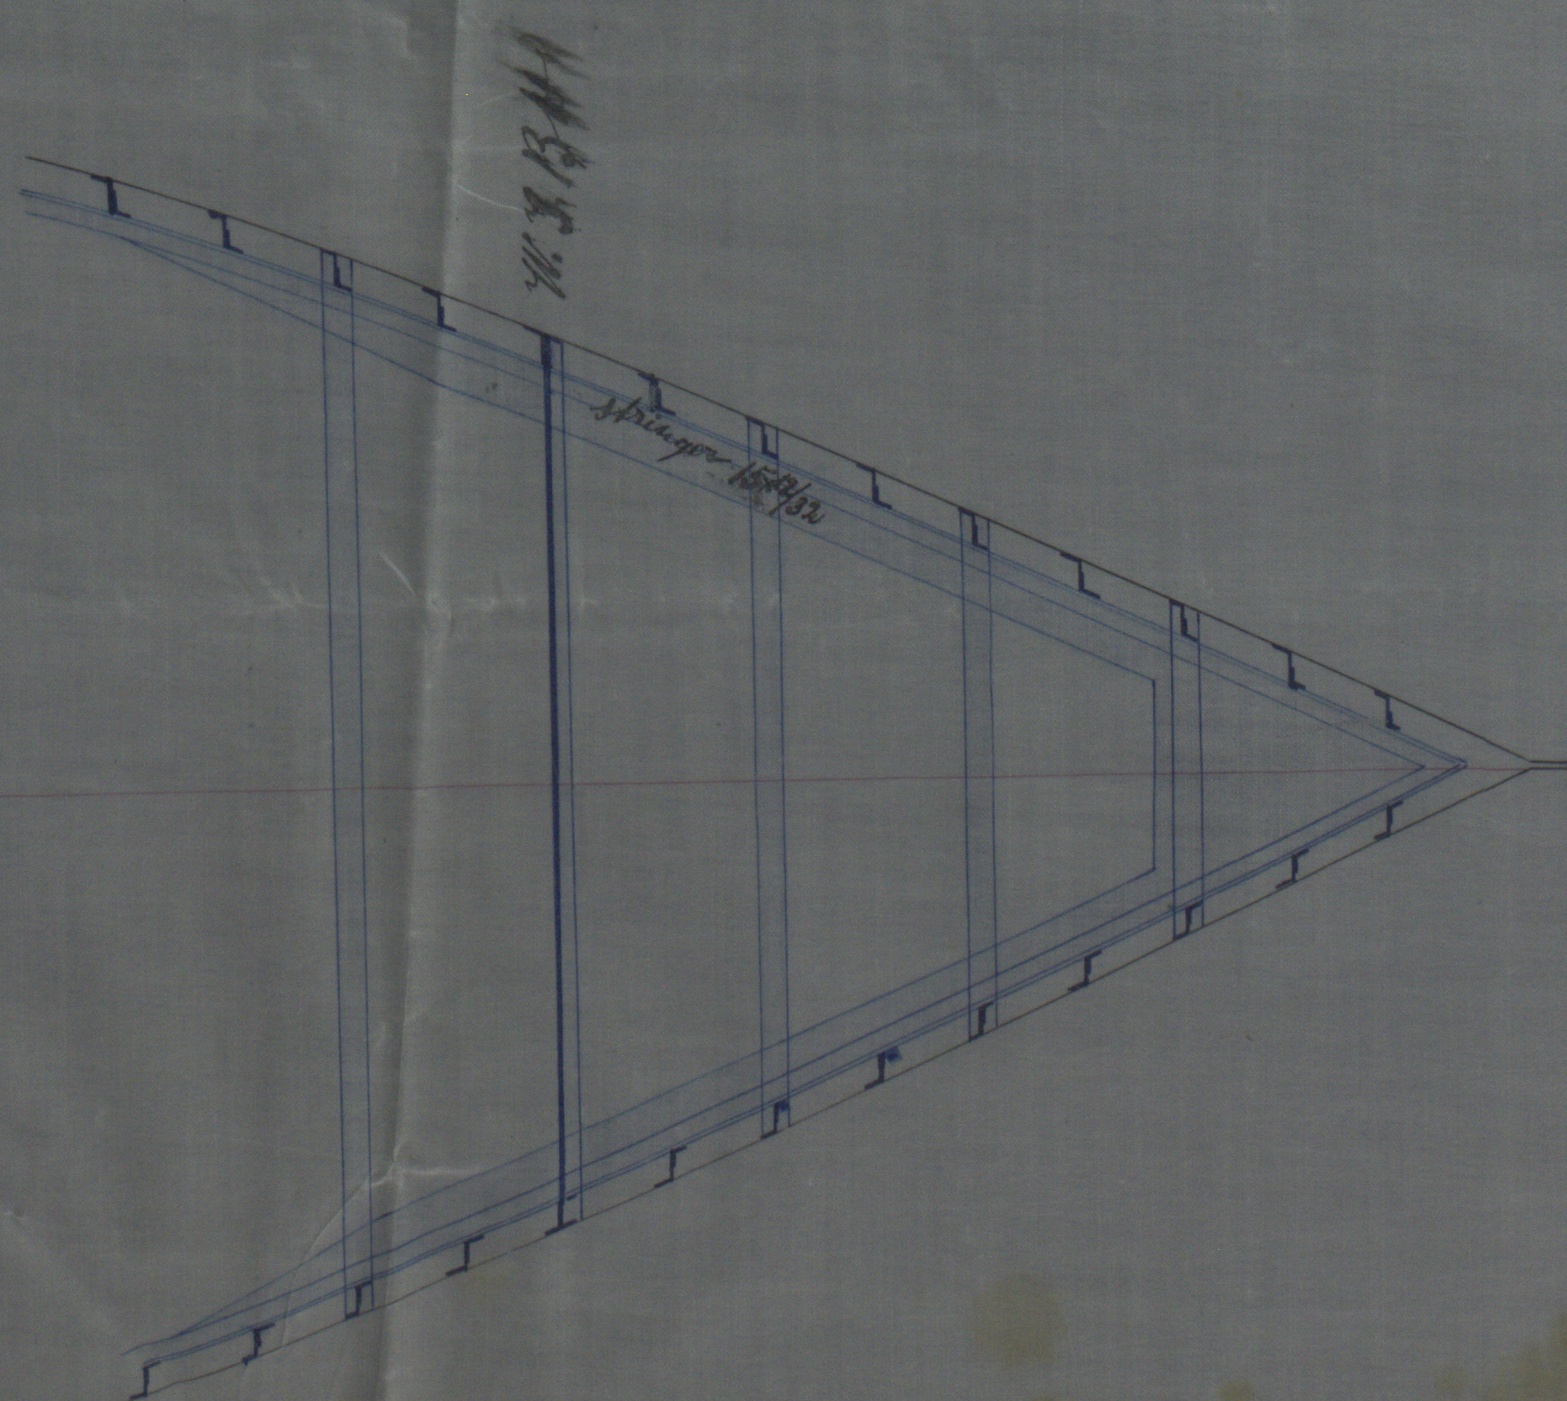

Aft peak panting arrangement

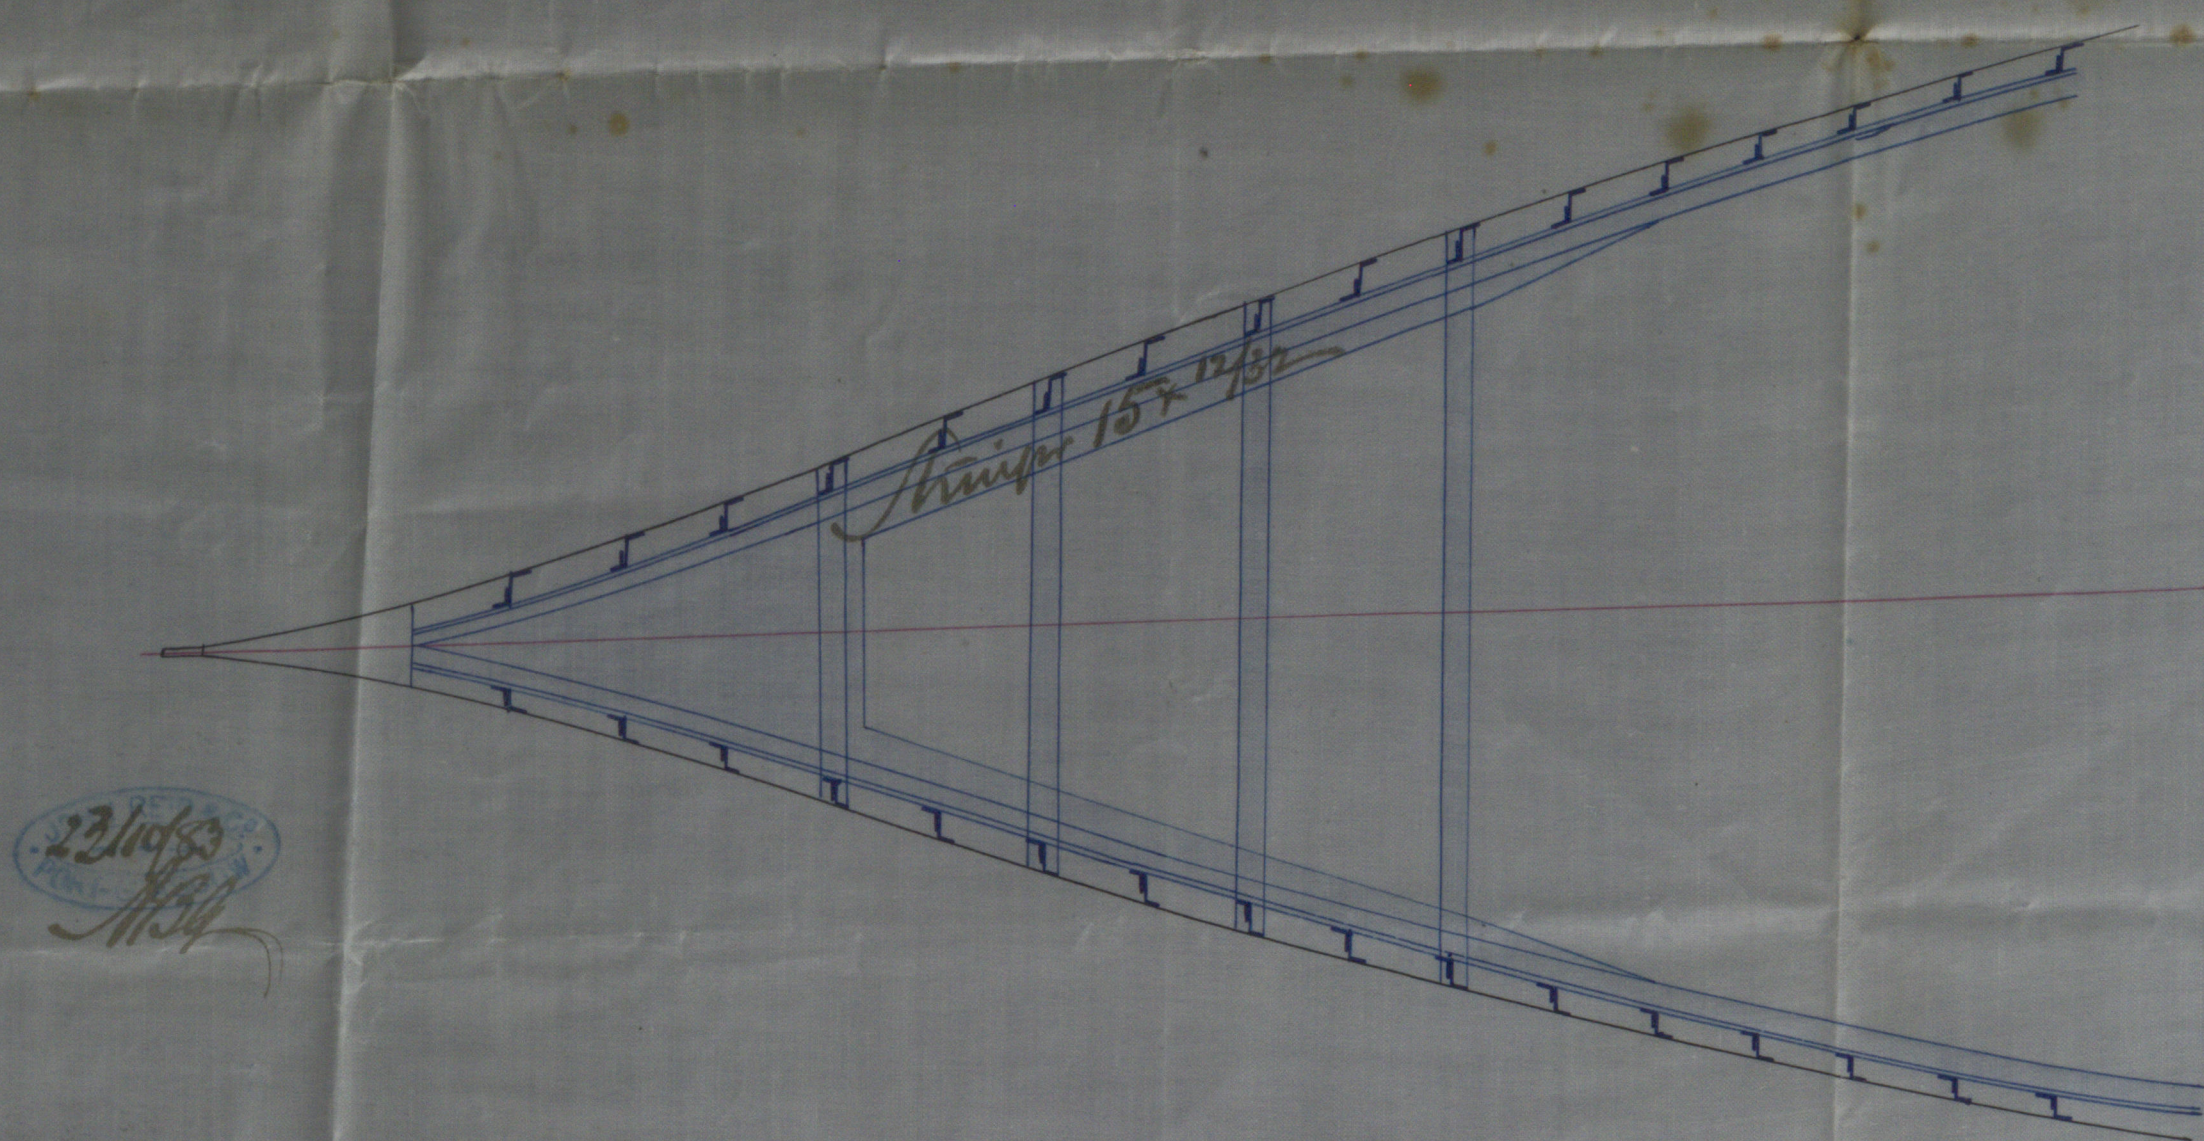

22/10/83
 1134

Steel Ship No 111
 Scale 1/4" = 1 foot

W. J. 26/10/83
 W. J. 26/10/83