

s.s. Kimberley: Greenock Rept. No. 8863




— End Elevation —



— Side Elevation —



— Plan —

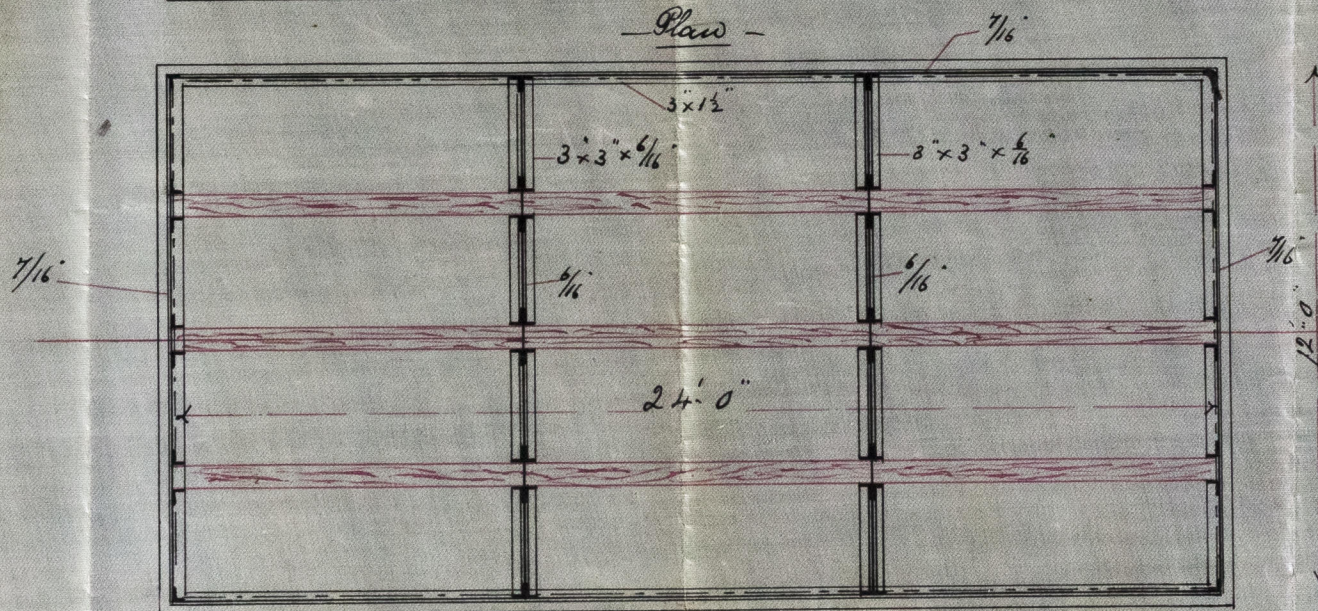

— Scale 1/4" = 1 foot. —

— HATCHWAY —

N^o 569



Lloyd's Register
Foundation