


RECEIVED BY SHIPPING  
OFFICER  
JUN 85  
CON 3051

Dr. to G. H. K. 30/6/85.

Pumping Arrangement  
S. S. No 92  
Engines No 44

S. S. Captain McLure?  
Greenock Report No. 9020

J. & T. YOUNG  
ENGINEERS, FOUNDERS  
JUN 25 85  
BOILER MAKERS  
VULCAN FOUNDRY, LVR

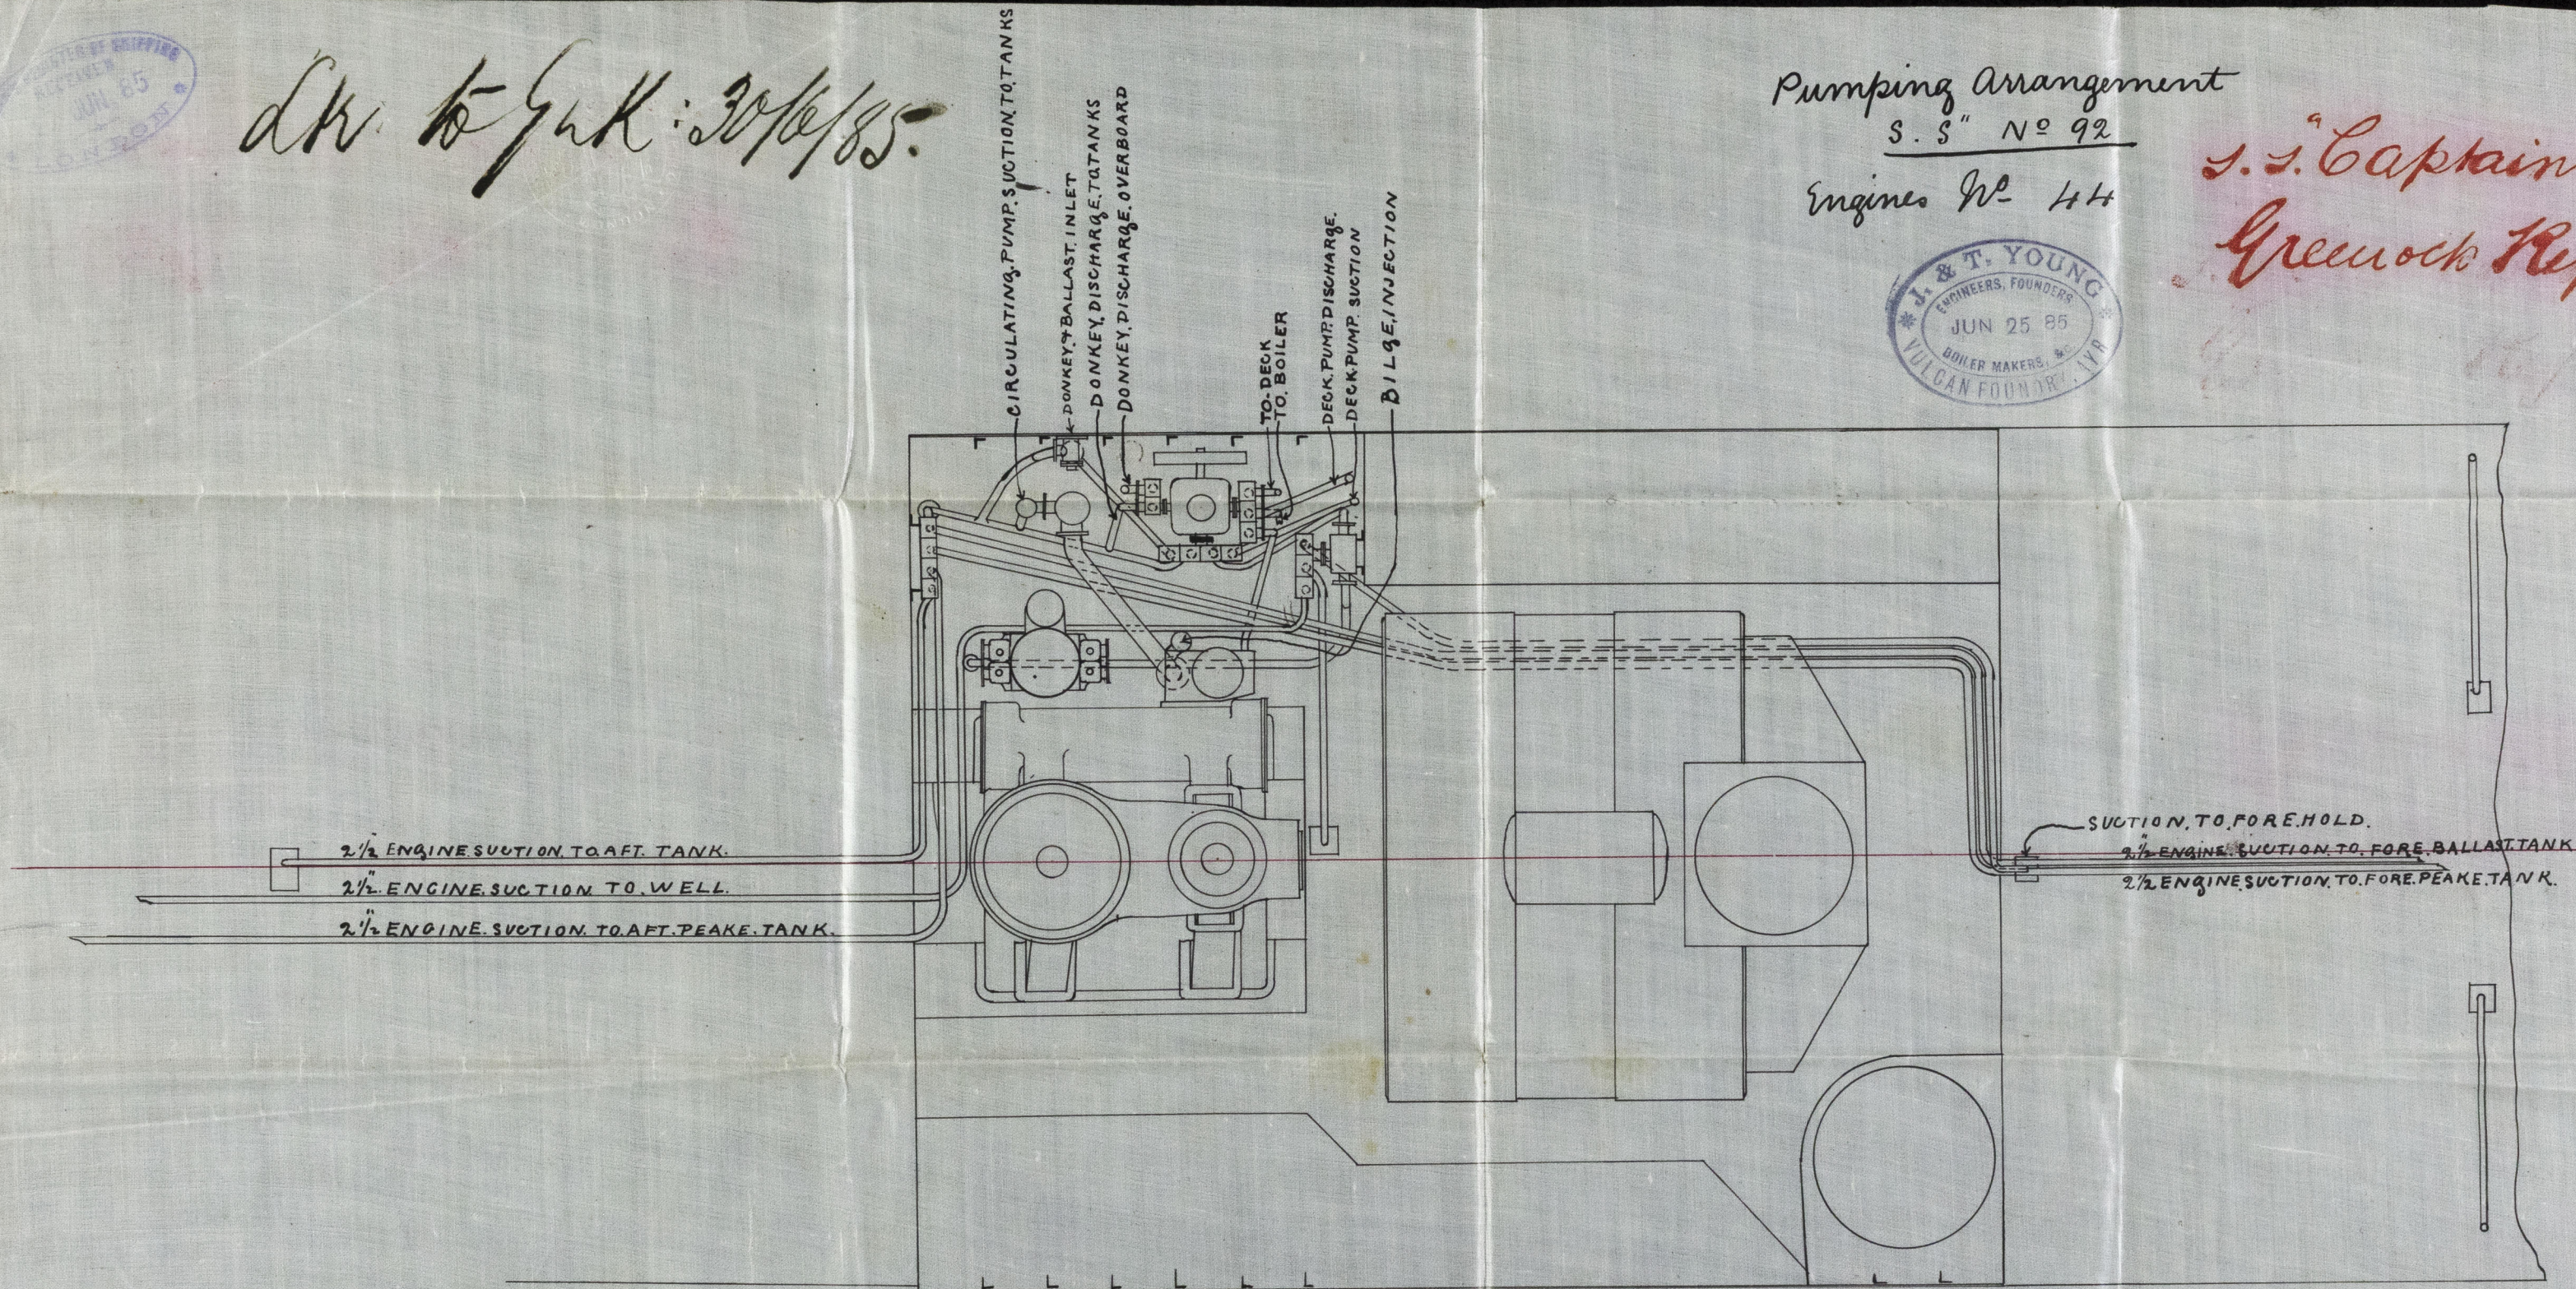

Scale 1/4" = One foot



© 2021

Lloyd's Register  
Foundation

GRN 385 0091